

Permit Set
May 28, 2015

PROJECT STATUS: Schematic design
STUDIO MANAGER:
PROJECT ARCHITECT:



SUBMISSIONS:


CONSULTANTS:
SINITY -
STRUCTURE -

DRAFTSPERSON:
DCB
DATE OF ISSUE:
PROJECT STATUS: Schematic design

44 Oak Street
Michael Keon
44 Oak Street Portland ME 04101

Existing Elevations N/W

A203


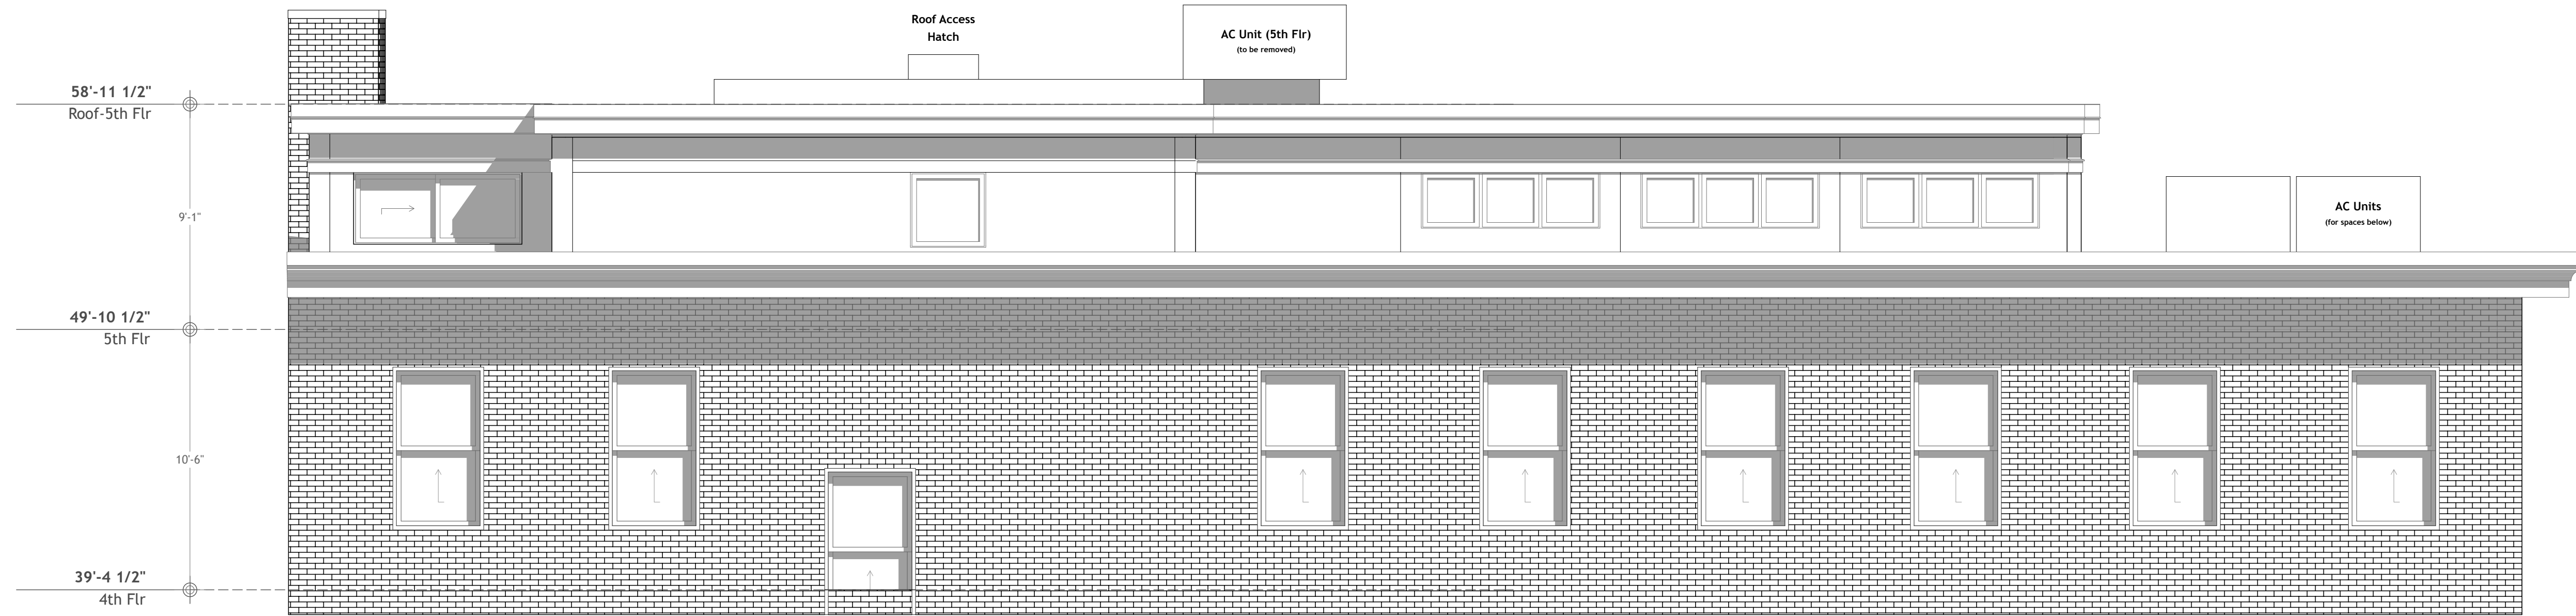


Oak Street Side

1 NORTH Elevation
SCALE: 1/4" = 1'-0"



3 Site
SCALE: 1" = 200'

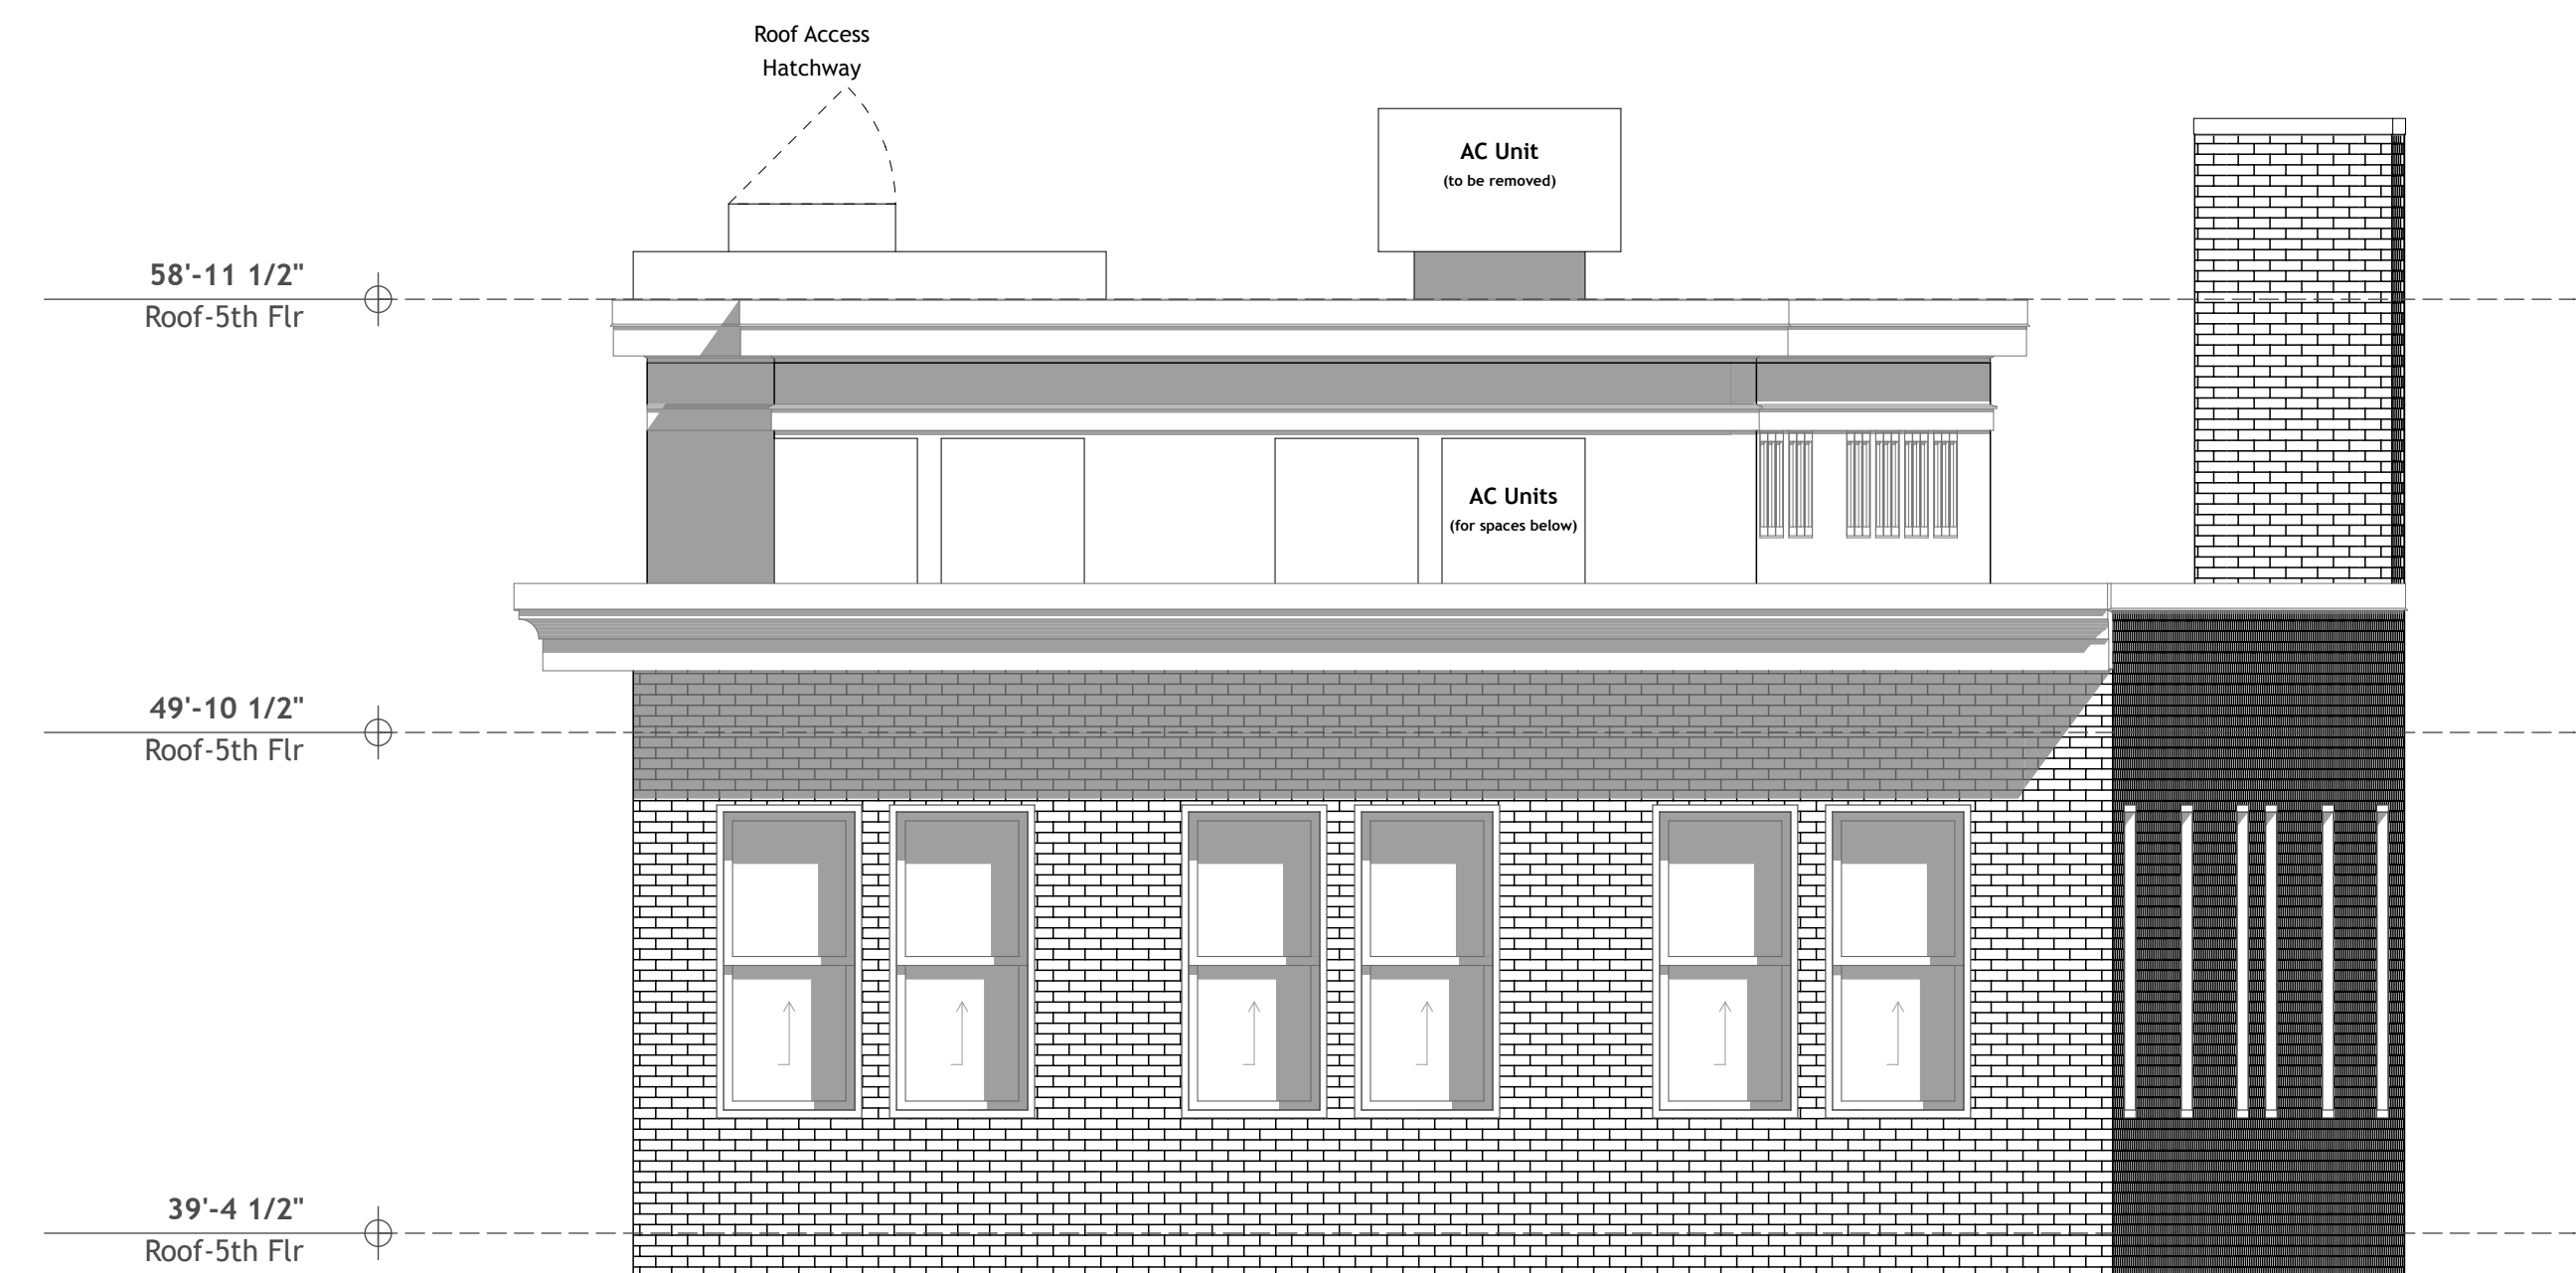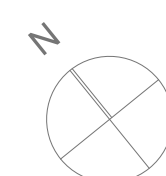

Free Street Side

2 WEST Elevation
SCALE: 1/4" = 1'-0"