


**Permit Set**  
May 28, 2015


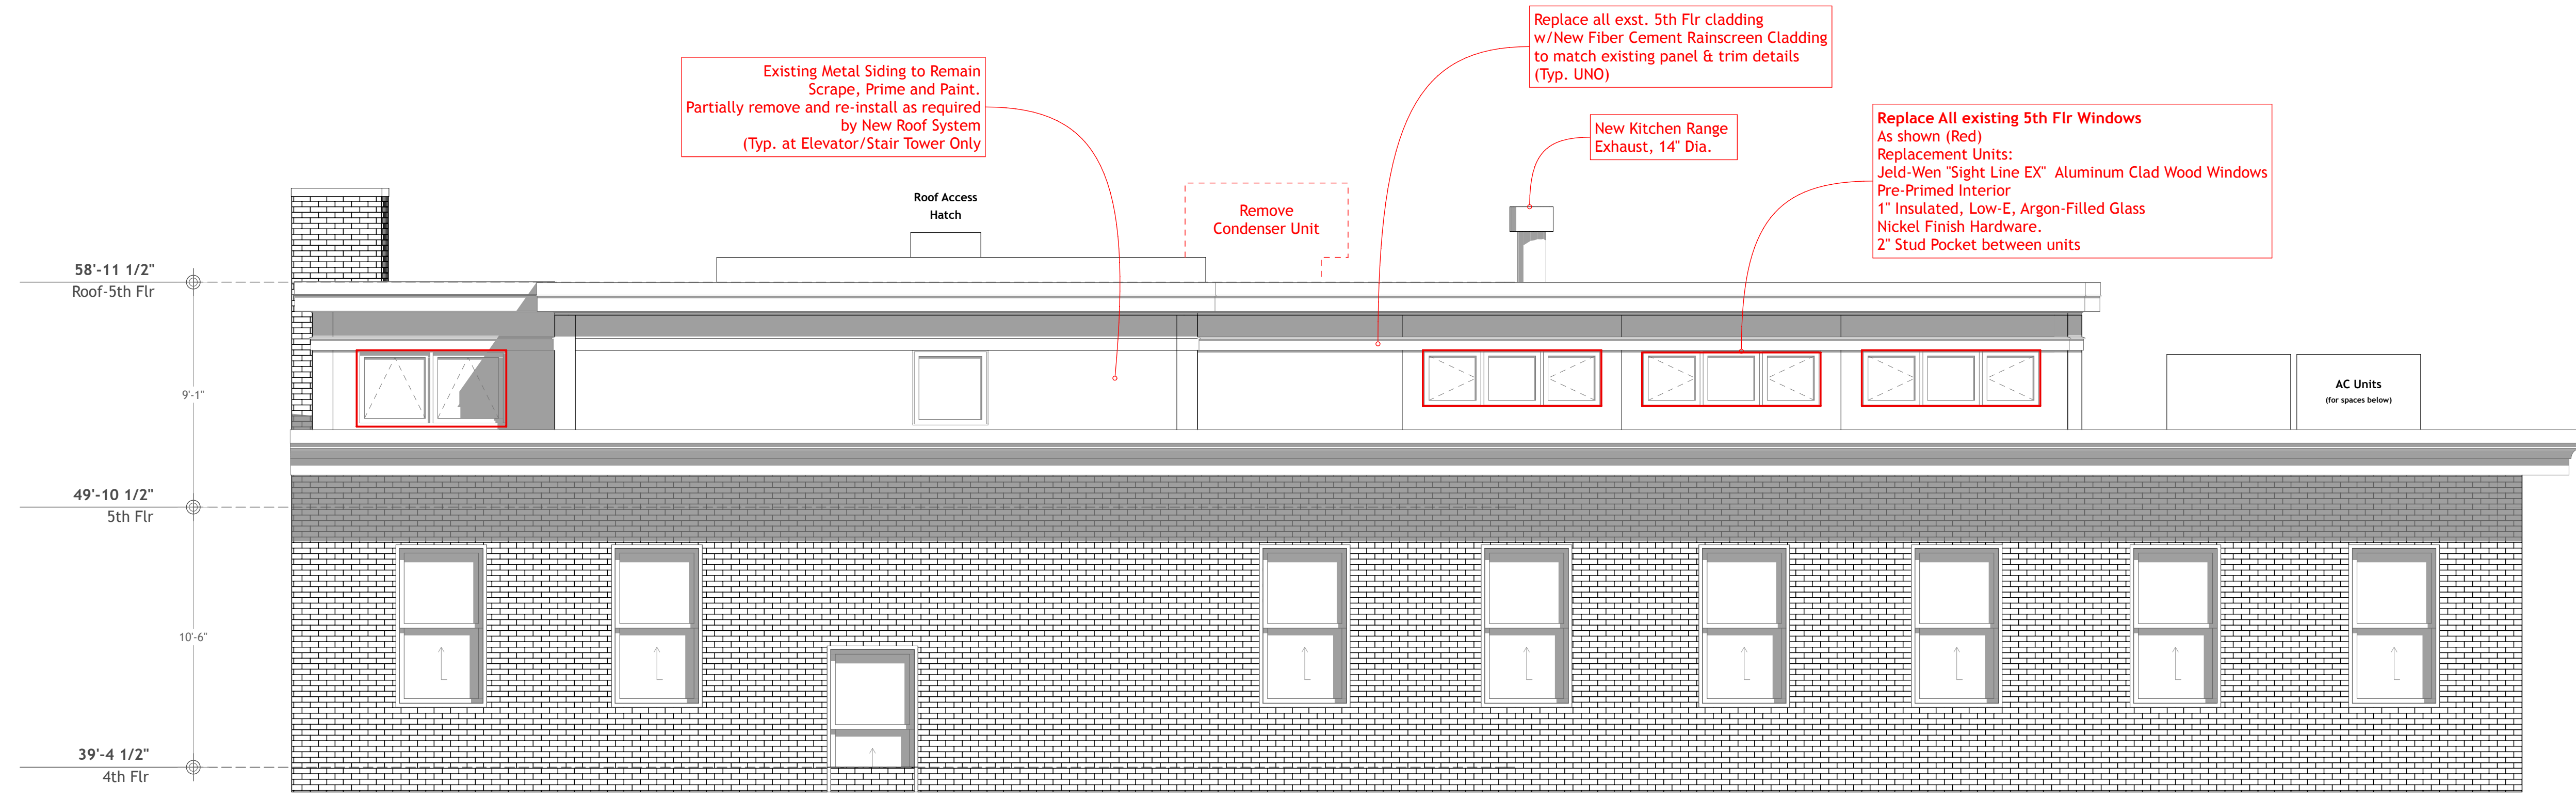


Oak Street Side

1 NORTH Elevation  
SCALE: 1/4" = 1'-0"



3 Site  
SCALE: 1" = 200'

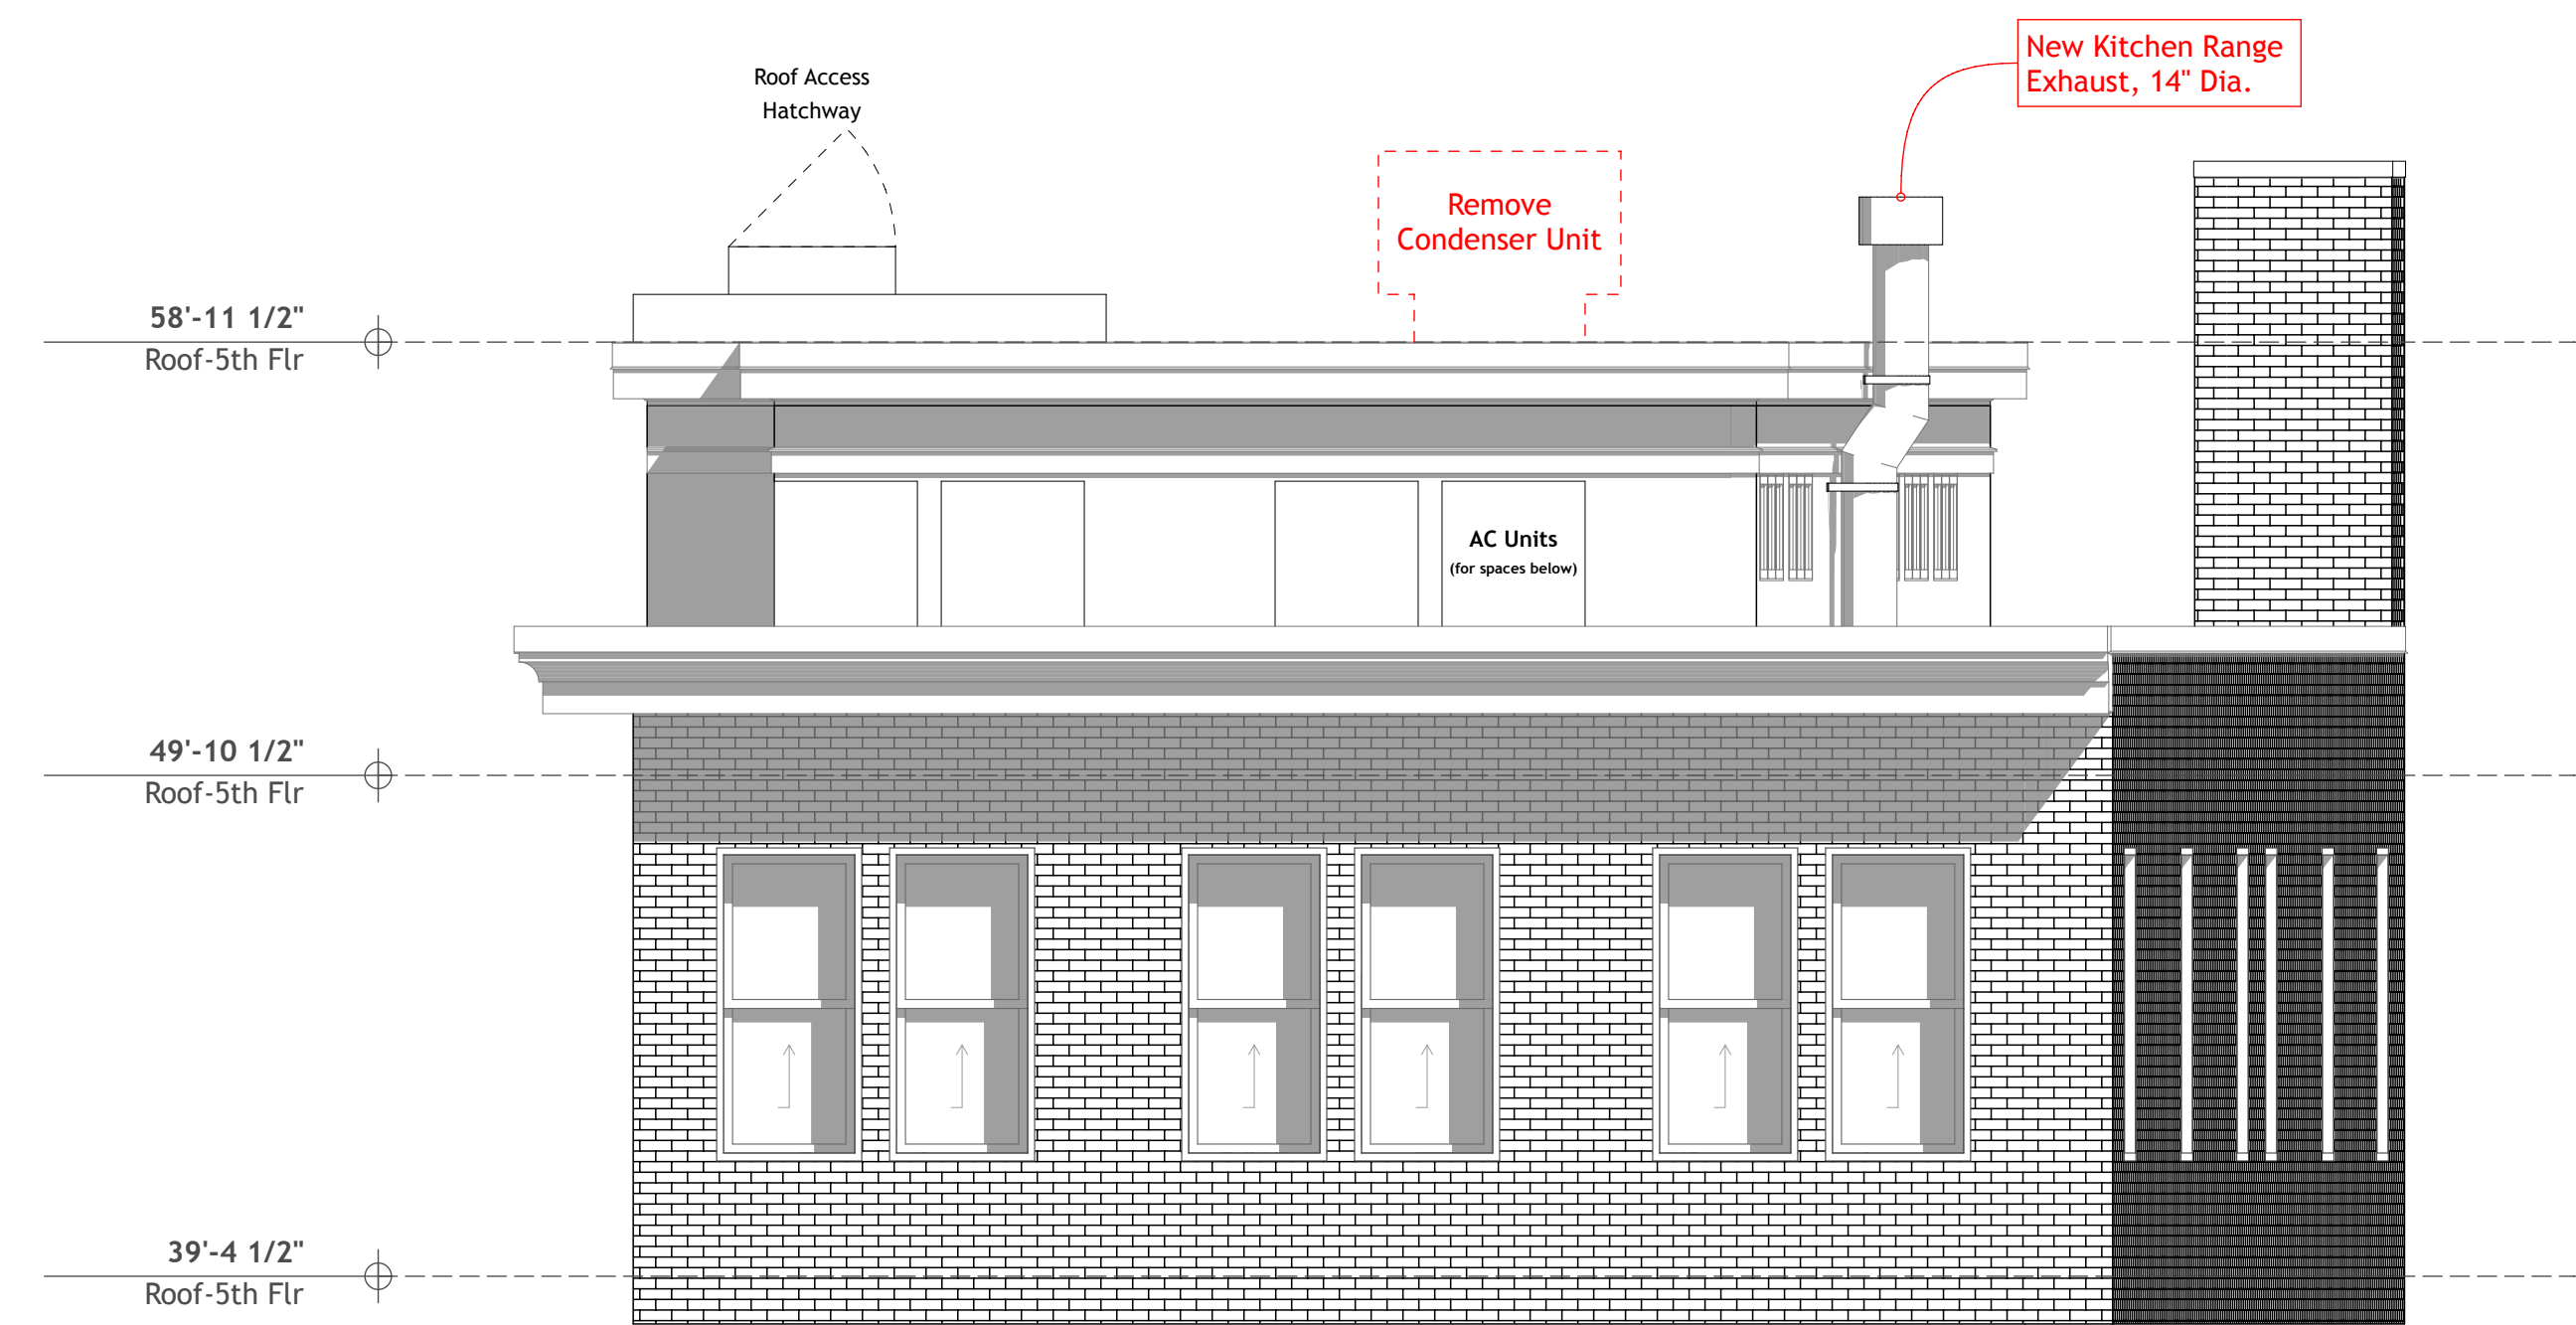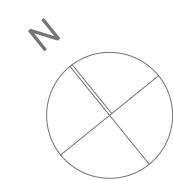

Free Street Side

2 WEST Elevation  
SCALE: 1/4" = 1'-0"

PROJECT STATUS: Schematic design  
STUDIO MANAGER:  
PROJECT ARCHITECT:



SUBMISSIONS:

CONSULTANTS:  
SINITY:  
STRUCTURE:

DRAFTSPERSON:  
DCB  
DATE OF ISSUE:  
PROJECT STATUS:  
Schematic design

44 Oak Street  
Michael Keon  
44 Oak Street Portland ME 04101