

project name

Frye bldg.
44 Oak st.

tenant fit up
1st floor and Basement for:
Head Games Hair Salon
The Landing



goduti/thomas architects

44 oak st.

portland, maine 04101

ph. 207-775-3184

fax 207-774-0846

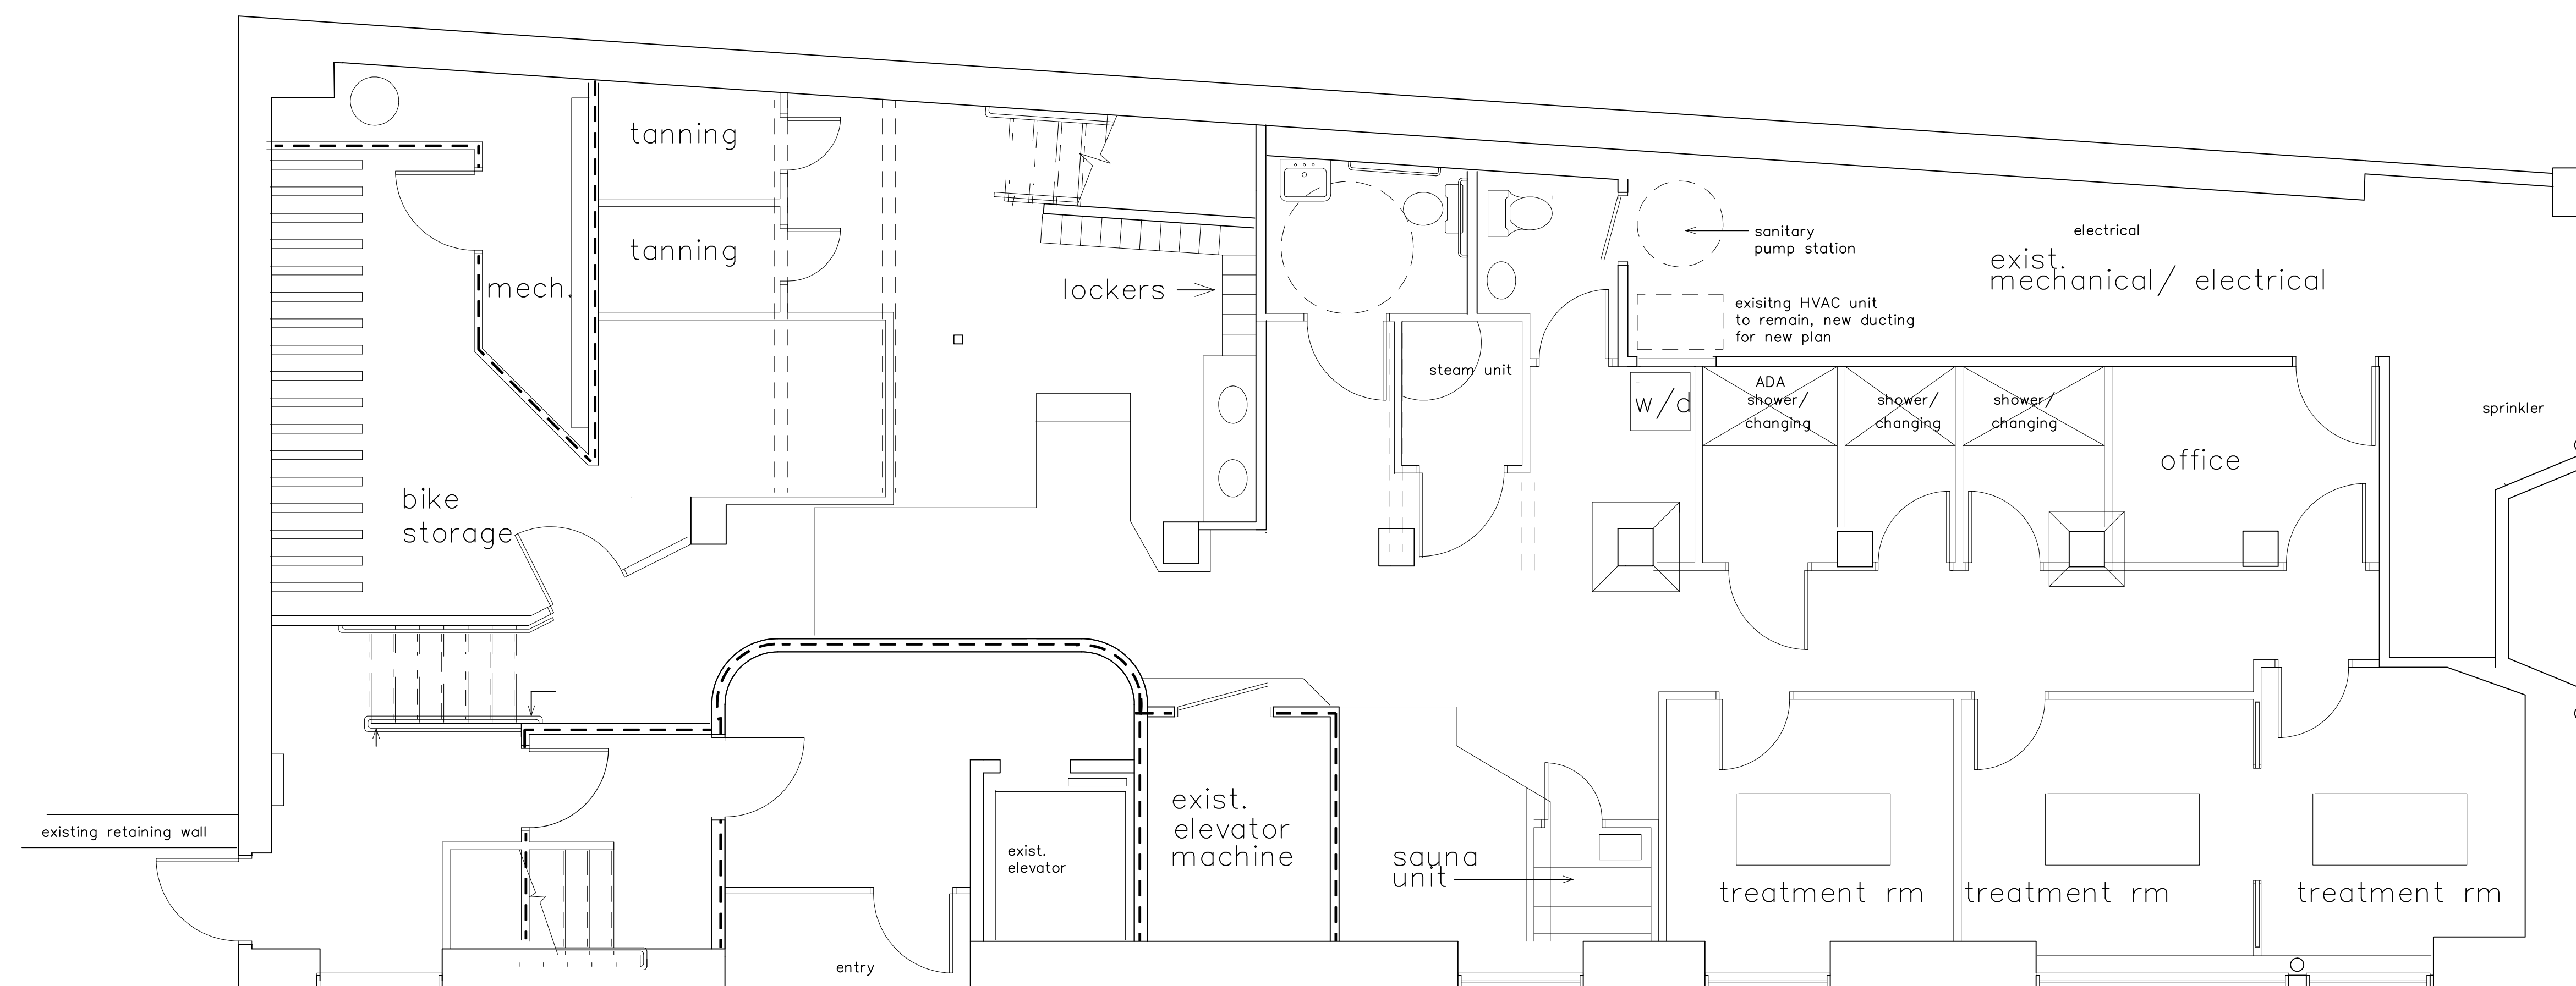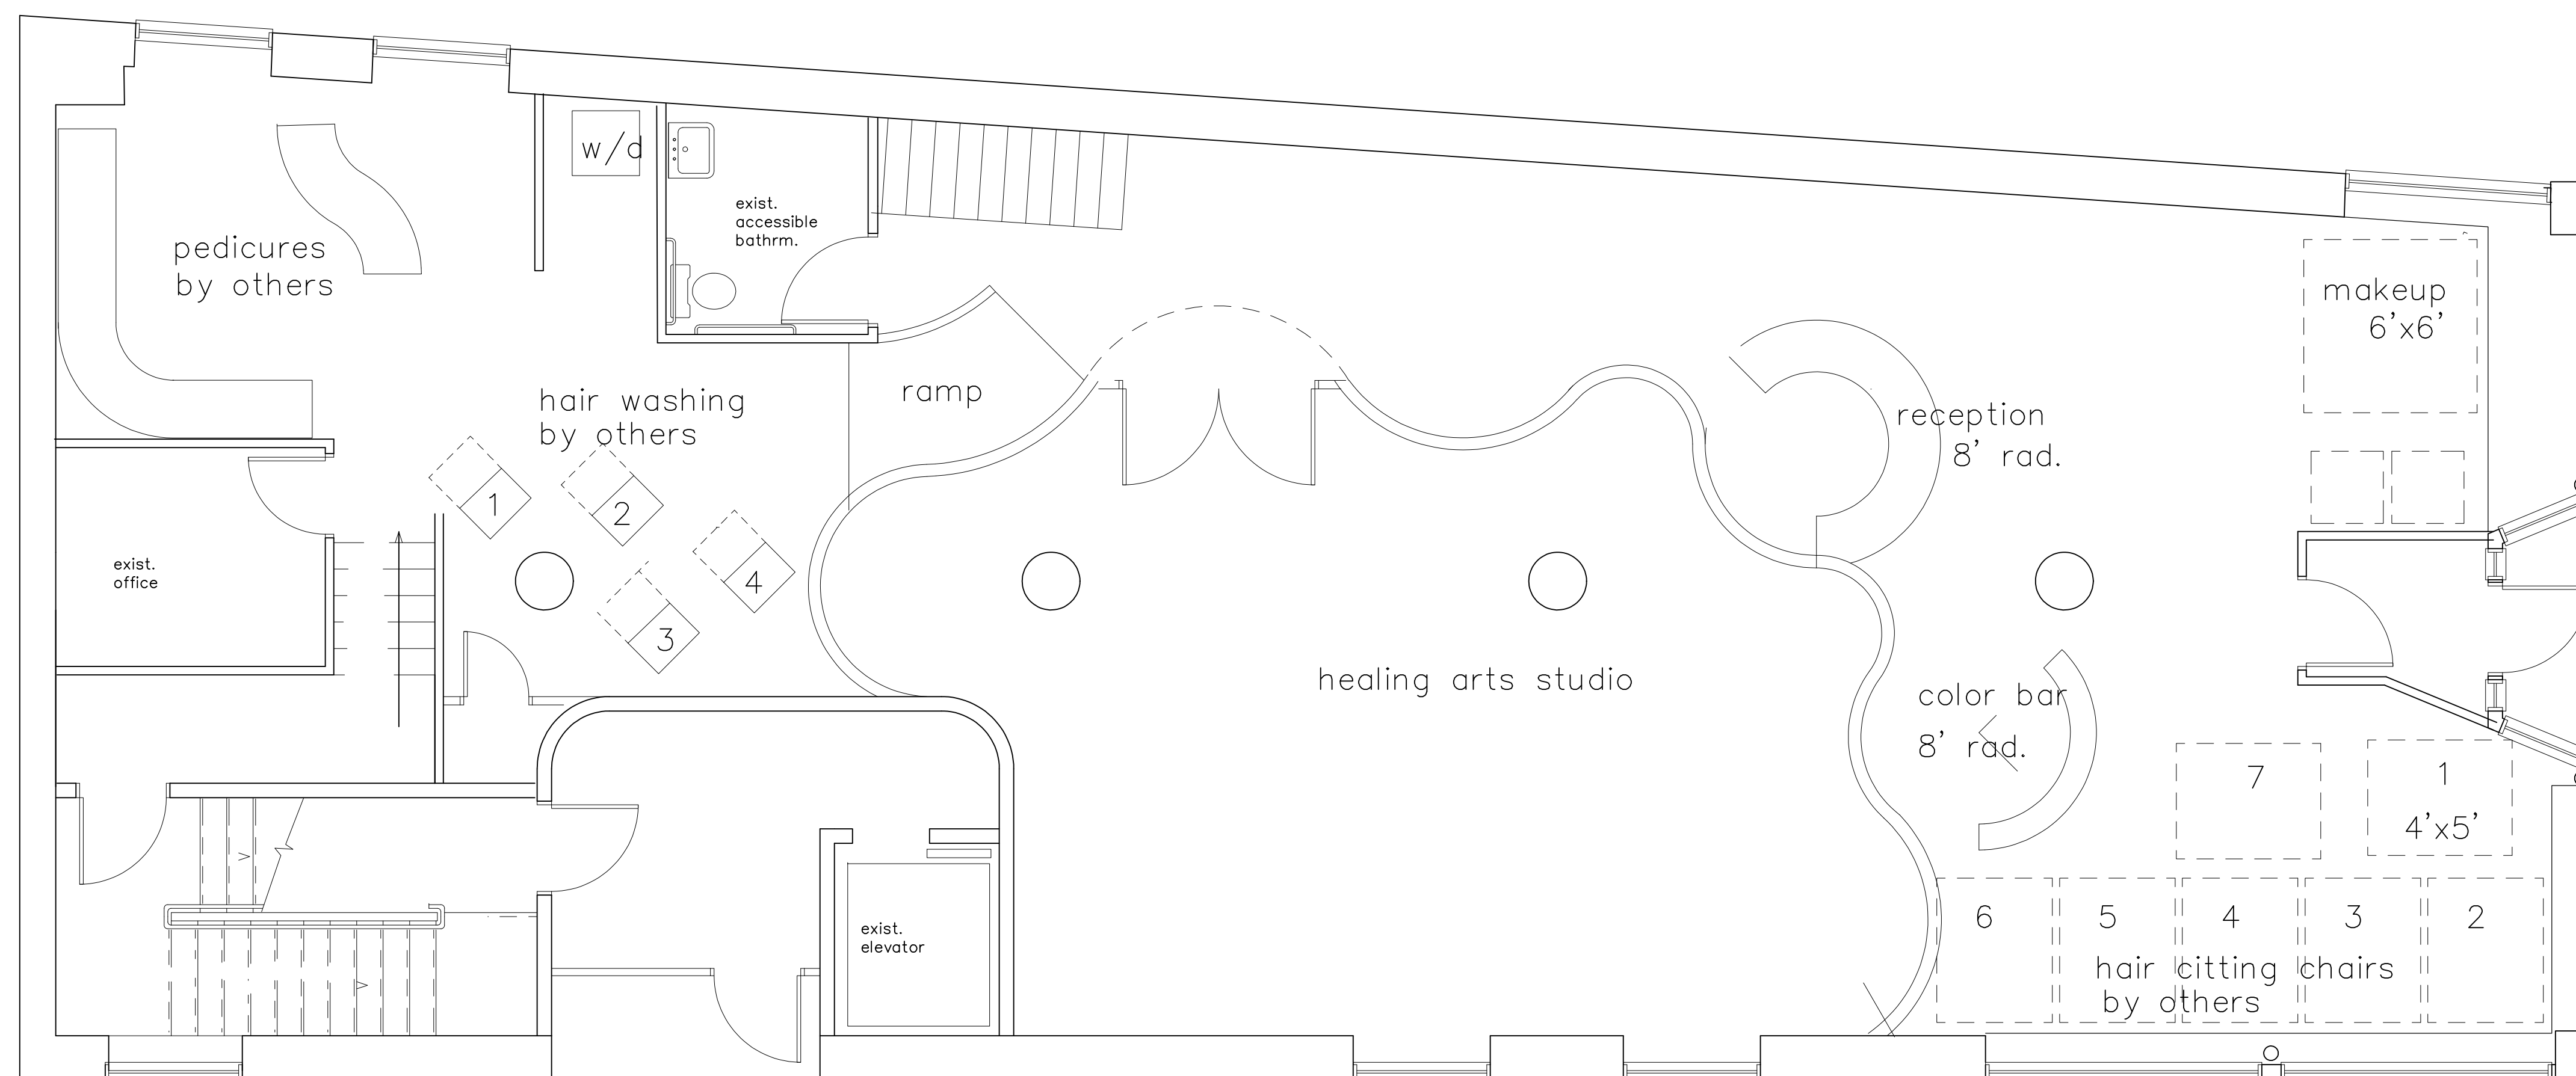

revisions

date

August 4, 2008

sheet title

1st/ bsmt floor plans

0' 1' 4' 8' 16'

scale

1/8"=1'-0"

drawn by

RG

project number

frye

sheet number

layout