


PRELIMINARY
NOT FOR CONSTRUCTION



South Elevation **Parking Lot Side**
SCALE: 1/8" = 1'-0"

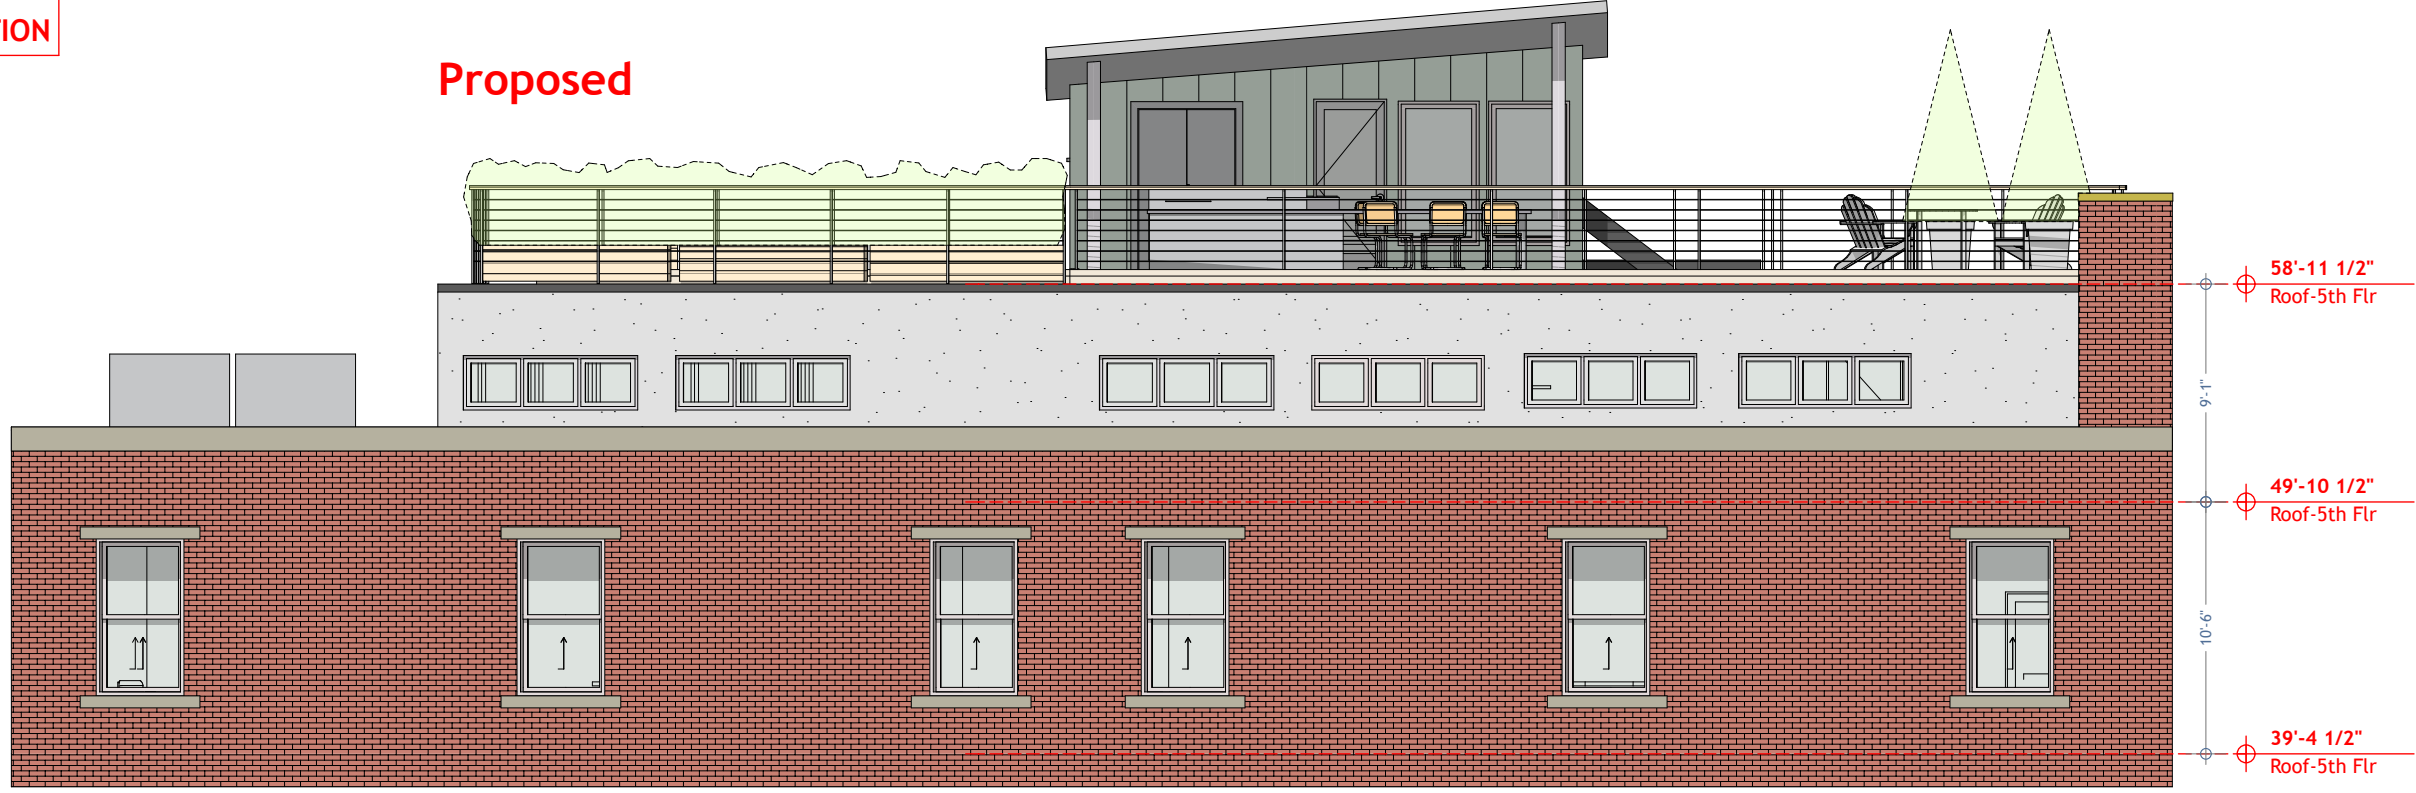

South Elev **Parking Lot Side**
SCALE: 1/8" = 1'-0"

CALEB JOHNSON
ARCHITECTS - BUILDERS
265 MAIN STREET, SUITE 201 BIDDEFORD, ME 04005
T: 207.283.8777 F: 207.283.8778 CJAB.ME

DRAFTSPERSON:
DGB
DATE OF ISSUE:
15.05.06
PROJECT STATUS:
Schematic design

44 Oak Street
Michael Keon
44 Oak Street Portland ME 04101

Elevation-South
B