

DEMOLITION NOTES:



- 1 REMOVE EXISTING CHAINLINK FENCE COMPLETE
- 2 REMOVE WOOD CANOPY, AND PREPARE SURFACE FOR NEW CANOPY.
- 3 REMOVE SWINGING GATE COMPLETE.
- 4 REMOVE EXISTING LOADING DOCK HANDRAIL.

KEYED NOTES:

- 1 36" VERSAMALL FACTORY FOAMED PANEL SYSTEM.
- 2 LEWITT & PARRIS VINYL AWNING.
- 3 LEWITT & PARRIS VINYL BANNERS AND SUPPORT.

GENERAL NOTES:

- 1. SEE A2101 FOR GENERAL NOTES.

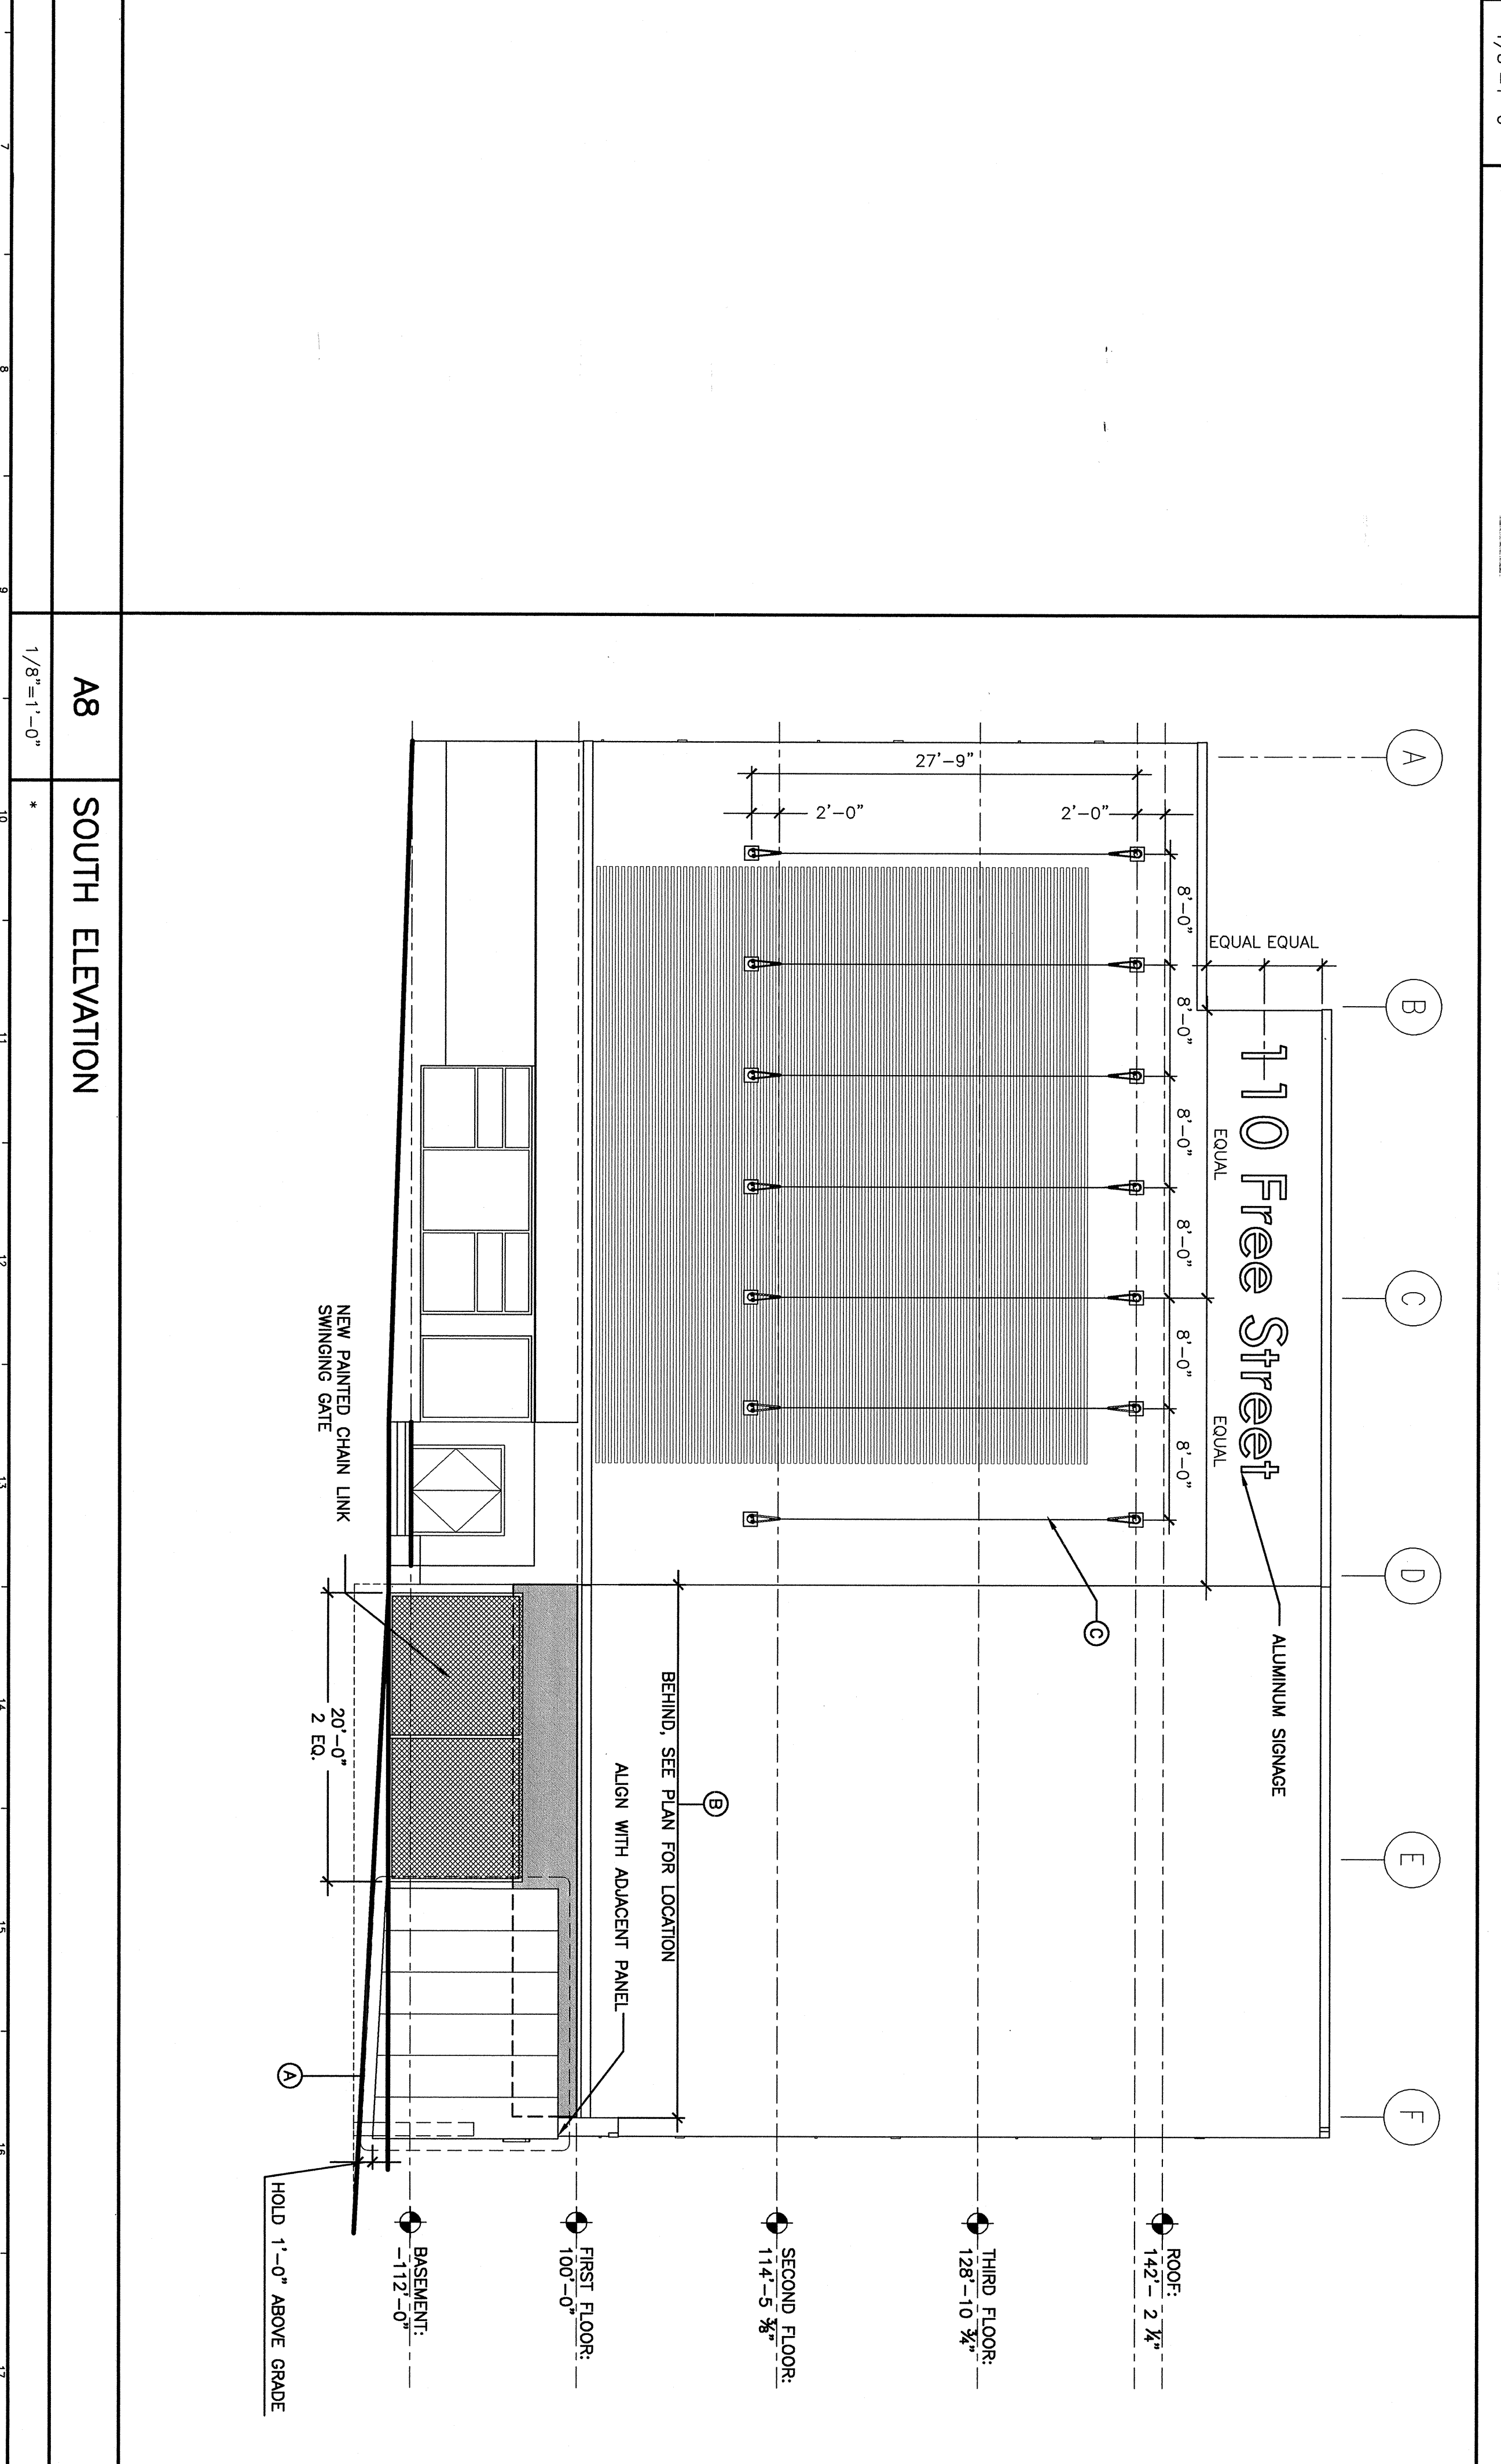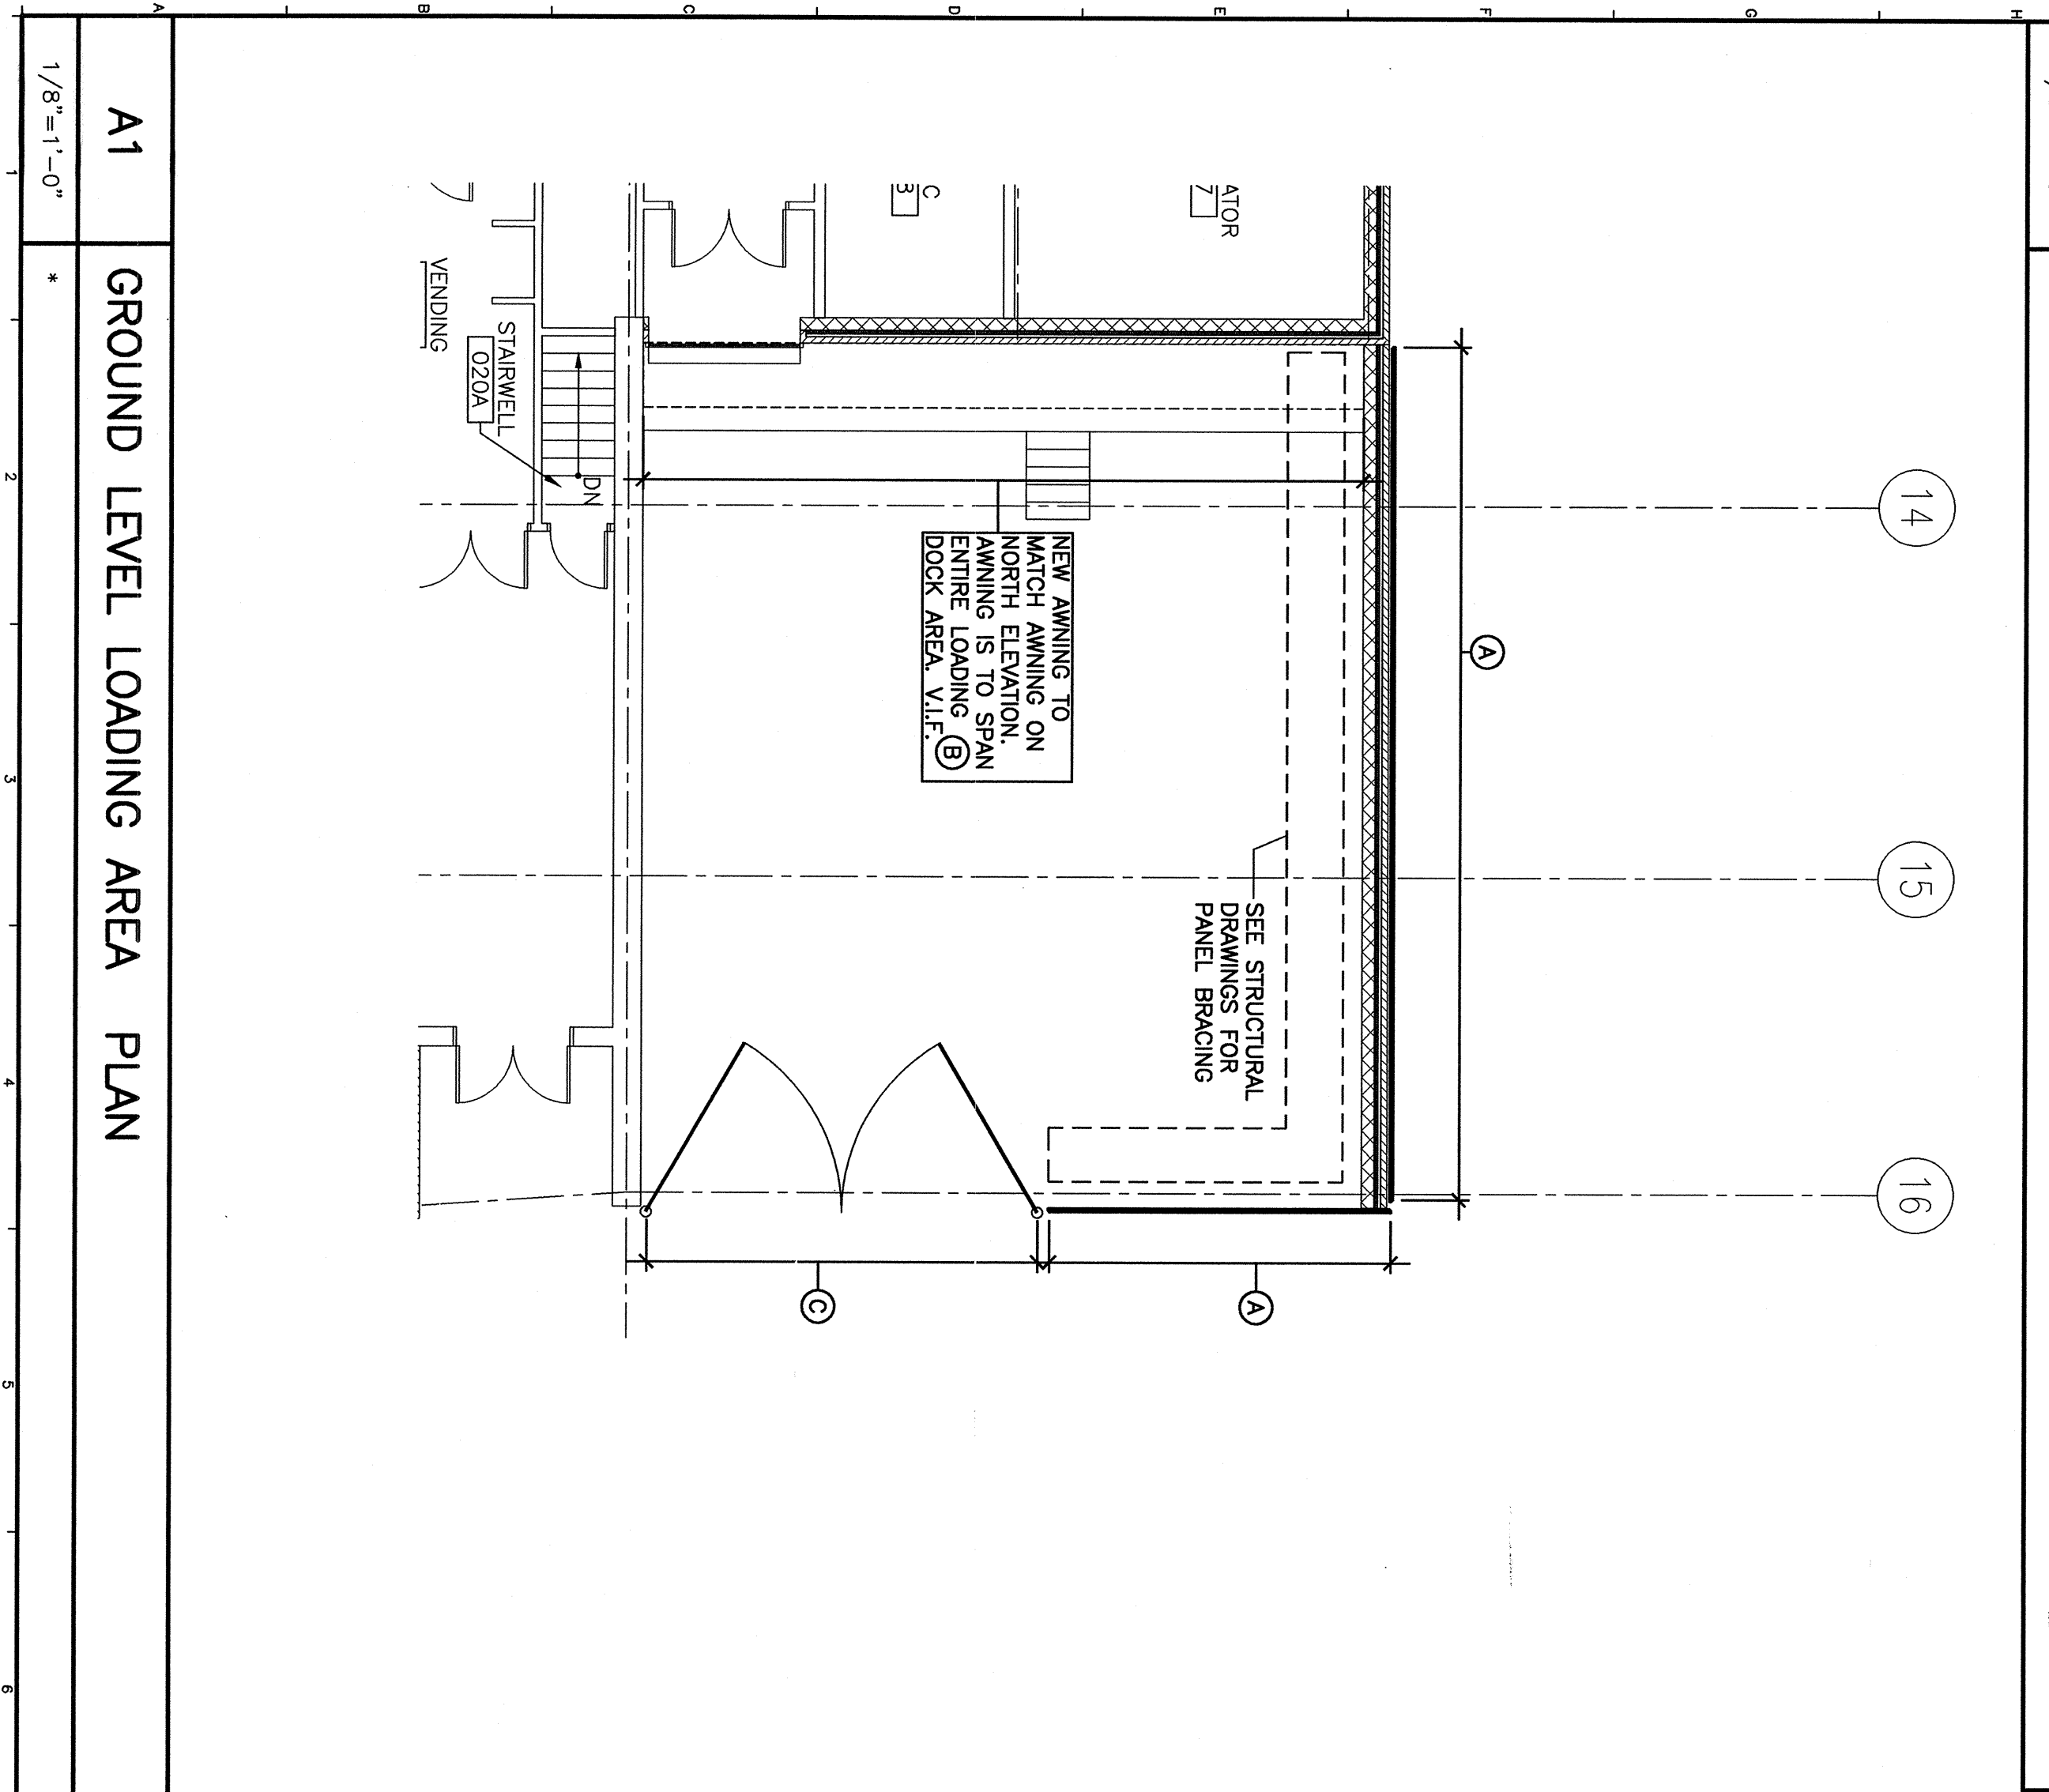

ISSUED FOR PERMITTING
07-18-07

SM
RT
ARCHITECTURE ENGINEERING PLANNING

144 Fore Street, 6th Floor
Portland, Maine 04109
Tel: (207) 775-2886
Fax: (207) 775-1000

PROJECT: EXTERIOR IMPROVEMENTS & TENANT FIT-UP
110 FREE STREET
PORTLAND, MAINE

SHEET TITLE: EXTERIOR ELEVATIONS

PROJECT MANAGER: J.L.H.
JOB CAP/DRAWING: ART
A/E OF RECORD: J.L.H.
SHEET CAD TITLE: AE202-07087
PROJECT NO.: 07097

DATE: _____
GRAPHIC SCALE: 0" = 1'

SM RT ARCHITECTURE ENGINEERING PLANNING