

City of Portland, Maine – Building or Use Permit Application 389 Congress Street, 04101, Tel: (207) 874-8703, FAX: 874-8716

Location of Construction: 110 Free St		Owner: Associated Hospital Services of ME		Phone:		Permit No:
Owner Address:		Lessee/Buyer's Name: Blue Cross Blue Sheild		Phone:		
Contractor Name: Bailey Sign		Address: 9 Thomas Drive Westbrook, ME 04092		Phone: 774-2843		
Past Use: Office		Proposed Use: Same		COST OF WORK: \$ FIRE DEPT. <input type="checkbox"/> Approved <input type="checkbox"/> Denied Signature:		
				PERMIT FEE: \$ 77.60 INSPECTION: Use Group: Type: Signature:		Zone: CBL: 039-C-001
Proposed Project Description: Erect Signage 263 Sq Ft				PEDESTRIAN ACTIVITIES DISTRICT (P.A.D.) Action: Approved <input type="checkbox"/> Approved with Conditions: <input type="checkbox"/> Denied <input type="checkbox"/> Signature: Date:		
Permit Taken By: Mary Gresik		Date Applied For: 17 March 1997				Zoning Approval: Special Zone or Reviews: <input type="checkbox"/> Shoreland <input type="checkbox"/> Wetland <input type="checkbox"/> Flood Zone <input type="checkbox"/> Subdivision <input type="checkbox"/> Site Plan maj <input type="checkbox"/> minor <input type="checkbox"/> mm <input type="checkbox"/> Zoning Appeal <input type="checkbox"/> Variance <input type="checkbox"/> Miscellaneous <input type="checkbox"/> Conditional Use <input type="checkbox"/> Interpretation <input type="checkbox"/> Approved <input type="checkbox"/> Denied Historic Preservation <input type="checkbox"/> Not in District or Landmark <input type="checkbox"/> Does Not Require Review <input type="checkbox"/> Requires Review Action: <input type="checkbox"/> Approved <input type="checkbox"/> Approved with Conditions <input type="checkbox"/> Denied Date: _____

1. This permit application does not preclude the Applicant(s) from meeting applicable State and Federal rules.
2. Building permits do not include plumbing, septic or electrical work.
3. Building permits are void if work is not started within six (6) months of the date of issuance. False information may invalidate a building permit and stop all work..

CERTIFICATION


I hereby certify that I am the owner of record of the named property, or that the proposed work is authorized by the owner of record and that I have been authorized by the owner to make this application as his authorized agent and I agree to conform to all applicable laws of this jurisdiction. In addition, if a permit for work described in the application is issued, I certify that the code official's authorized representative shall have the authority to enter all areas covered by such permit at any reasonable hour to enforce the provisions of the code(s) applicable to such permit

SIGNATURE OF APPLICANT: Rodney L. Benn ADDRESS: 9 Thomas Dr. West DATE: 17 March 1997 PHONE: _____

RESPONSIBLE PERSON IN CHARGE OF WORK, TITLE: _____ PHONE: _____

White-Permit Desk Green-Assessor's Canary-D.P.W. Pink-Public File Ivory Card-Inspector

CEO DISTRICT

 

SIGNAGE APPLICATION

ADDRESS: 110 Free St.OWNER: Blue Cross Blue ShieldAPPLICANT: Bentley Sign / Blue Cross Blue Shield

ASSESSORS NO.: _____

SINGLE TENANT LOT? YES: ☒ NO: _____

MULTI-TENANT LOT? YES: _____ NO: _____

FREESTANDING SIGN? YES: _____ NO: ☒

DIMENSIONS: _____

MORE THAN ONE SIGN? _____

DIMENSIONS: _____

BLDG. WALL SIGN? YES: ☒ NO: _____DIMENSIONS: Free St. 4'x4' shield
Side 4'x3.25' shield
6'3" x 10.75' let

MORE THAN ONE SIGN? _____

DIMENSIONS: 3'6" x 3'4" logo
8'x8' cross
8'x6'3" shield
2'9" x 9'4" let
10' x 16'8"LIST ALL EXISTING SIGNAGE, INCLUDING THEIR DIMENSIONS: No existingsigns.LOT FRONTAGE (IN FEET): 170'BLDG FRONTAGE (IN FEET): 100' ON FREE ST. 100' ON Spring St.AWNING? YES: _____ NO: ☒ IS AWNING BACKLIT? YES: _____ NO: _____


HEIGHT OF AWNING: _____

IS THERE ANY COMM. MESSAGE, TRADEMARK, OR SYMBOL ON IT? _____

PLEASE PROVIDE A SITE SKETCH AND A BUILDING SKETCH, SHOWING EXACTLY WHERE
EXISTING AND NEW SIGNAGE IS LOCATED.

WE WILL NEED SKETCHES AND/OR PICTURES OF THE PROPOSED SIGNS INCLUDING
STRUCTURAL COMPONENTS.

A: SIGNLIST

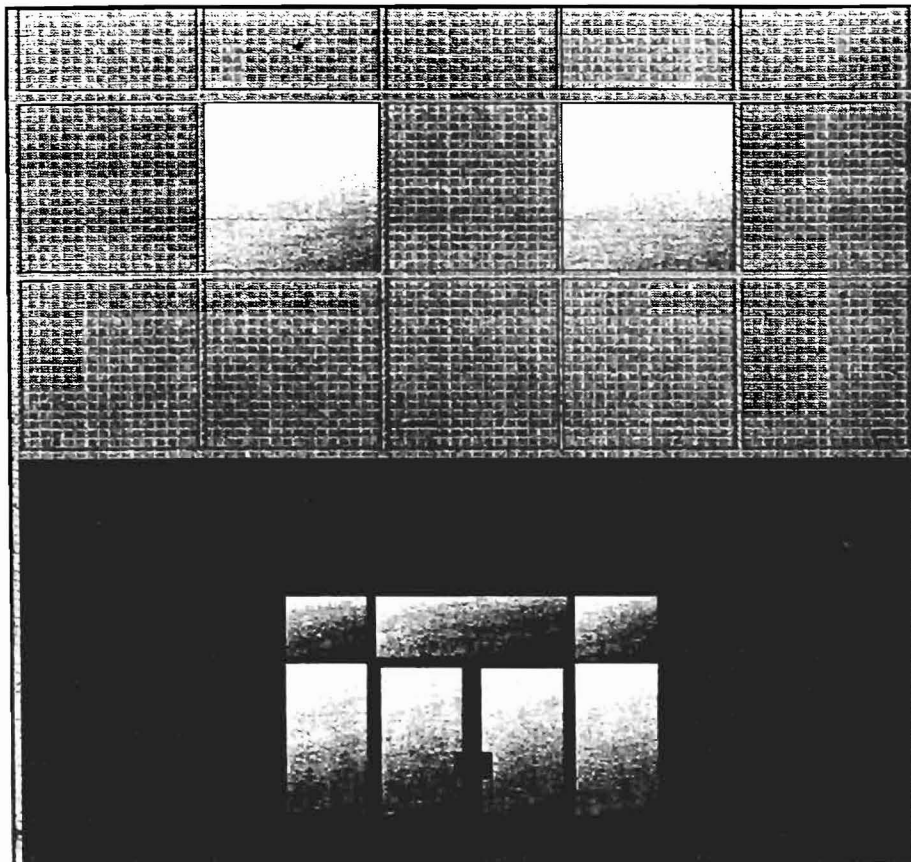

CONCEPT DRAWING of PROPOSED SIGNAGE for FREE STREET ELEVATION



SPECIAL INFORMATION

VOLTAGE

PLEASE NOTE:

THIS IS A PRELIMINARY PRINT - FIELD MEASUREMENTS MAY OR MAY NOT NEED TO BE VERIFIED.

THIS DESIGN IS THE EXCLUSIVE PROPERTY OF BAILEY SIGN INCORPORATED AND ALL RIGHTS TO ITS USE OR REPRODUCTION ARE RESERVED.

COLORS SHOWN HERE ARE FOR DISTRIBUTION ONLY - COLOR MATCH NUMBERS WILL BE NEEDED.

IF AN ELECTRIC SIGN, THEN INSTALLATION MUST BE ACCOMPLISHED IN TOTAL COMPLIANCE WITH THE NATIONAL ELECTRICAL CODE, THE RECOMMENDATIONS OF UNDERWRITERS LABORATORY, CANADIAN STANDARDS ASSOCIATION, AND APPLICABLE LOCAL CODES.



9 Thomas Drive
Coolidge, MA 01007
207 774 2843 / 1 800 530 5198
© COPYRIGHT 1998

CUSTOMER:
BLUE CROSS/BLUE SHIELD
LOCATION:
110 FREE STREET
PORTLAND, MAINE

SALESPERSON: R. BENN

DRAWN BY: L.W. MERRIFIELD

ACCEPTANCE SIGNATURE DATE

SALES CHIEF _____

PS. D-908 WO. DATE 2/20/97

REVISIONS: 1. 1/27/97 MAINTENANCE 10000

DRAWING NO. 03514-AP R1


PERMIT DRAW




O.A. KENNEDY INC. 11/11/97

WIDTH 8'-0"

WIDTH 6'-5"

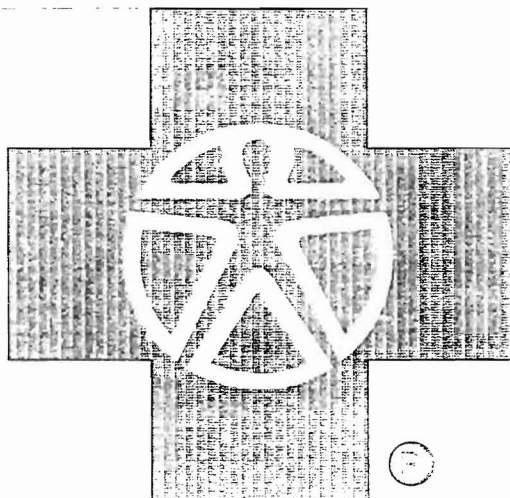

DEPTH 12'-0"

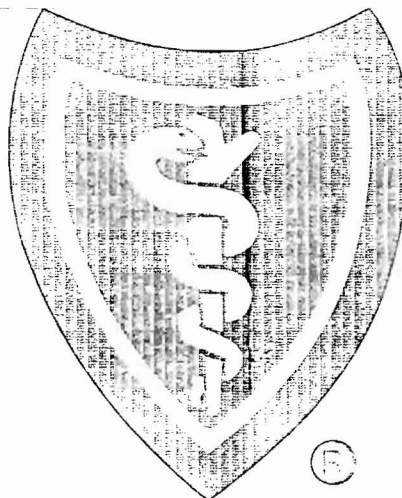

SPRING STREET FACIA
8 LOGOS SHOWN ON 12' HT. WALL AREA



SPECIAL INFORMATION

VOLTAGE

PLEASE NOTE:

THIS IS A PRELIMINARY PRINT. FIELD MEASUREMENTS MAY BE REQUIRED TO BE VERIFIED.

THIS DESIGN IS THE EXCLUSIVE PROPERTY OF BAILEY SIGN. INCORPORATED AND ALL RIGHTS TO ITS USE OR REPRODUCTION ARE RESERVED.

COLORS SHOWN HERE ARE FOR DISTRIBUTION ONLY. COLOR MATCHING SERVICES WILL BE NEEDED.

IF AN ELECTRIC SIGN, THEN INSTALLATION MUST BE ACCOMPLISHED IN TOTAL COMPLIANCE WITH THE NATIONAL ELECTRICAL CODE, THE REQUIREMENTS OF JAPANESE WRITERS, LABORATORY CANADIAN STANDARDS ASSOCIATION, AND APPLICABLE LOCAL CODES.

Bailey sign
9 Thomas Drive
Carlisle, MA 01803
201-774-2843 / 1-800-538-SIGN

COPYRIGHT
© 1998

CUSTOMER:
BLUE CROSS/BLUE SHIELD
LOCATION:

**110 FREE STREET
PORTLAND, MAINE**

SALESPERSON: **R. BENN**

DRAWN BY: **L.W. MERRIFIELD**

ACCEPTANCE SIGNATURE DATE

SIGNATURE _____ DATE _____

ISS. # **D-908** W.O. # _____

SCAFF. DATE **2-18/97**

REVISIONS: **1-97 BY R.B. BENN**

DRAWING NO. **03514 B R1**

TOTAL SQ. FT. = 115.33

(1) SET of 8'-0" X 8'-0" INTERNALLY ILLUMINATED BLUE CROSS LOGO & 8'-0" X 6'-5" INTERNALLY ILLUMINATED BLUE SHIELD LOGO

10" DEEP CABINET - BRONZE

FINISH - BLUE TO MATCH PROCESS BLUE WITH ILLUMINATED WHITE COPY

FLUORESCENT LIGHTING WITH PROTECTOR

MOUNTED TO EXTERIOR 12' HT. WALL

Attached to wall with 3/8" x 3" lag bolts + shields

PERMIT PRINT



ALUMINUM SIGNAGE

BlueCross BlueShield of Maine

(1) SET of 10" CUT OUT 1/4" ALUMINUM LETTERS


1/4" CUT OUT LETTERS

FINISH = _____ 1/4" BACK STAMP

MOUNTING = _____

PLATE NUMBER = _____

APPROX. RETURN TO: _____

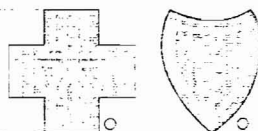

(1) SET of 4'-0" INTERNALLY ILLUMINATED BLUE CROSS BLUE SHIELD LOGOS

LOGO = _____ FINISH = BRONZE

LETTERS = _____ FINISH = BRONZE

MOUNTING = _____

PLATE NUMBER = _____

(1) SET of 18" CHANNEL NEON LETTERS on RACEWAYS

LETTERS = _____ FINISH = BRONZE

LETTERS = _____ FINISH = BRONZE

MOUNTING = _____

PLATE NUMBER = _____

PLEASE NOTE: COPIES OF LETTERS MAY BE MODIFIED TO ACCOMMODATE NEON

APPROX. RETURN TO: _____



(1) CHANNEL NEON LOGO & (1) SET of 18" CHANNEL NEON LETTERS on RACEWAYS

LOGO = _____ FINISH = BRONZE

LETTERS = _____ FINISH = BRONZE

MOUNTING = _____

PLATE NUMBER = _____

PLEASE NOTE: COPIES OF LETTERS MAY BE MODIFIED TO ACCOMMODATE NEON

SIGNAGE FOR FREE STREET ELEVATION
MAXIMUM SQ. FT. THIS ELEVATION = 150 SQ. FT.
TOTAL SQ. FOOTAGE USED HERE = 148

577.60

SPECIAL INFORMATION

VOLTAGE

PLEASE NOTE:
THIS IS A PRELIMINARY PRINT. FIELD MEASUREMENTS
MAY BE REQUIRED TO BE VERIFIED.

THIS DESIGN IS THE EXCLUSIVE PROPERTY OF BAILEY
SIGN. REPRODUCTION AND ALL RIGHTS OF ITS USE OR
REPRODUCTION ARE RESERVED.

COLORS SHOWN HERE ARE FOR DISTRIBUTION ONLY.
COLOR MATCH NUMBERS WILL BE NEEDED.

IF AN ELECTRICIAN THEN INSTALLATION MUST BE
ACCOMPLISHED IN ACCORDANCE WITH THE
NATIONAL ELECTRICAL CODE. THE REQUIREMENTS OF
UNDERWRITERS LABORATORY CANADIAN STANDARDS
ASSOCIATION, AND APPLICABLE LOCAL CODES.

9 Thomas Drive
Westborough, MA 01581
201-734-2463 • 1-800-558-5511

COPYRIGHT
1996

CUSTOMER

BLUE CROSS/BLUE SHIELD

LOCATION

110 FREE STREET
PORTLAND, MAINE

SALESPERSON: R. BENN

DRAWN BY: L.W. MERRIFIELD

ACCEPTANCE SIGNATURE DATE

SIGNATURE DATE

U.S. D-908 W.O.

SCALE 1/4"=1' DATE 2, 18/97

REVISIONS

DATE

DATE

03514 A R1



Attached to wall with 3/8" x 3' lag bolts + shields.

