


Project Title
110 FREE STREET BUILDING RENOVATIONS
PORTLAND, MAINE

HA Project No. 09146

Key Plan

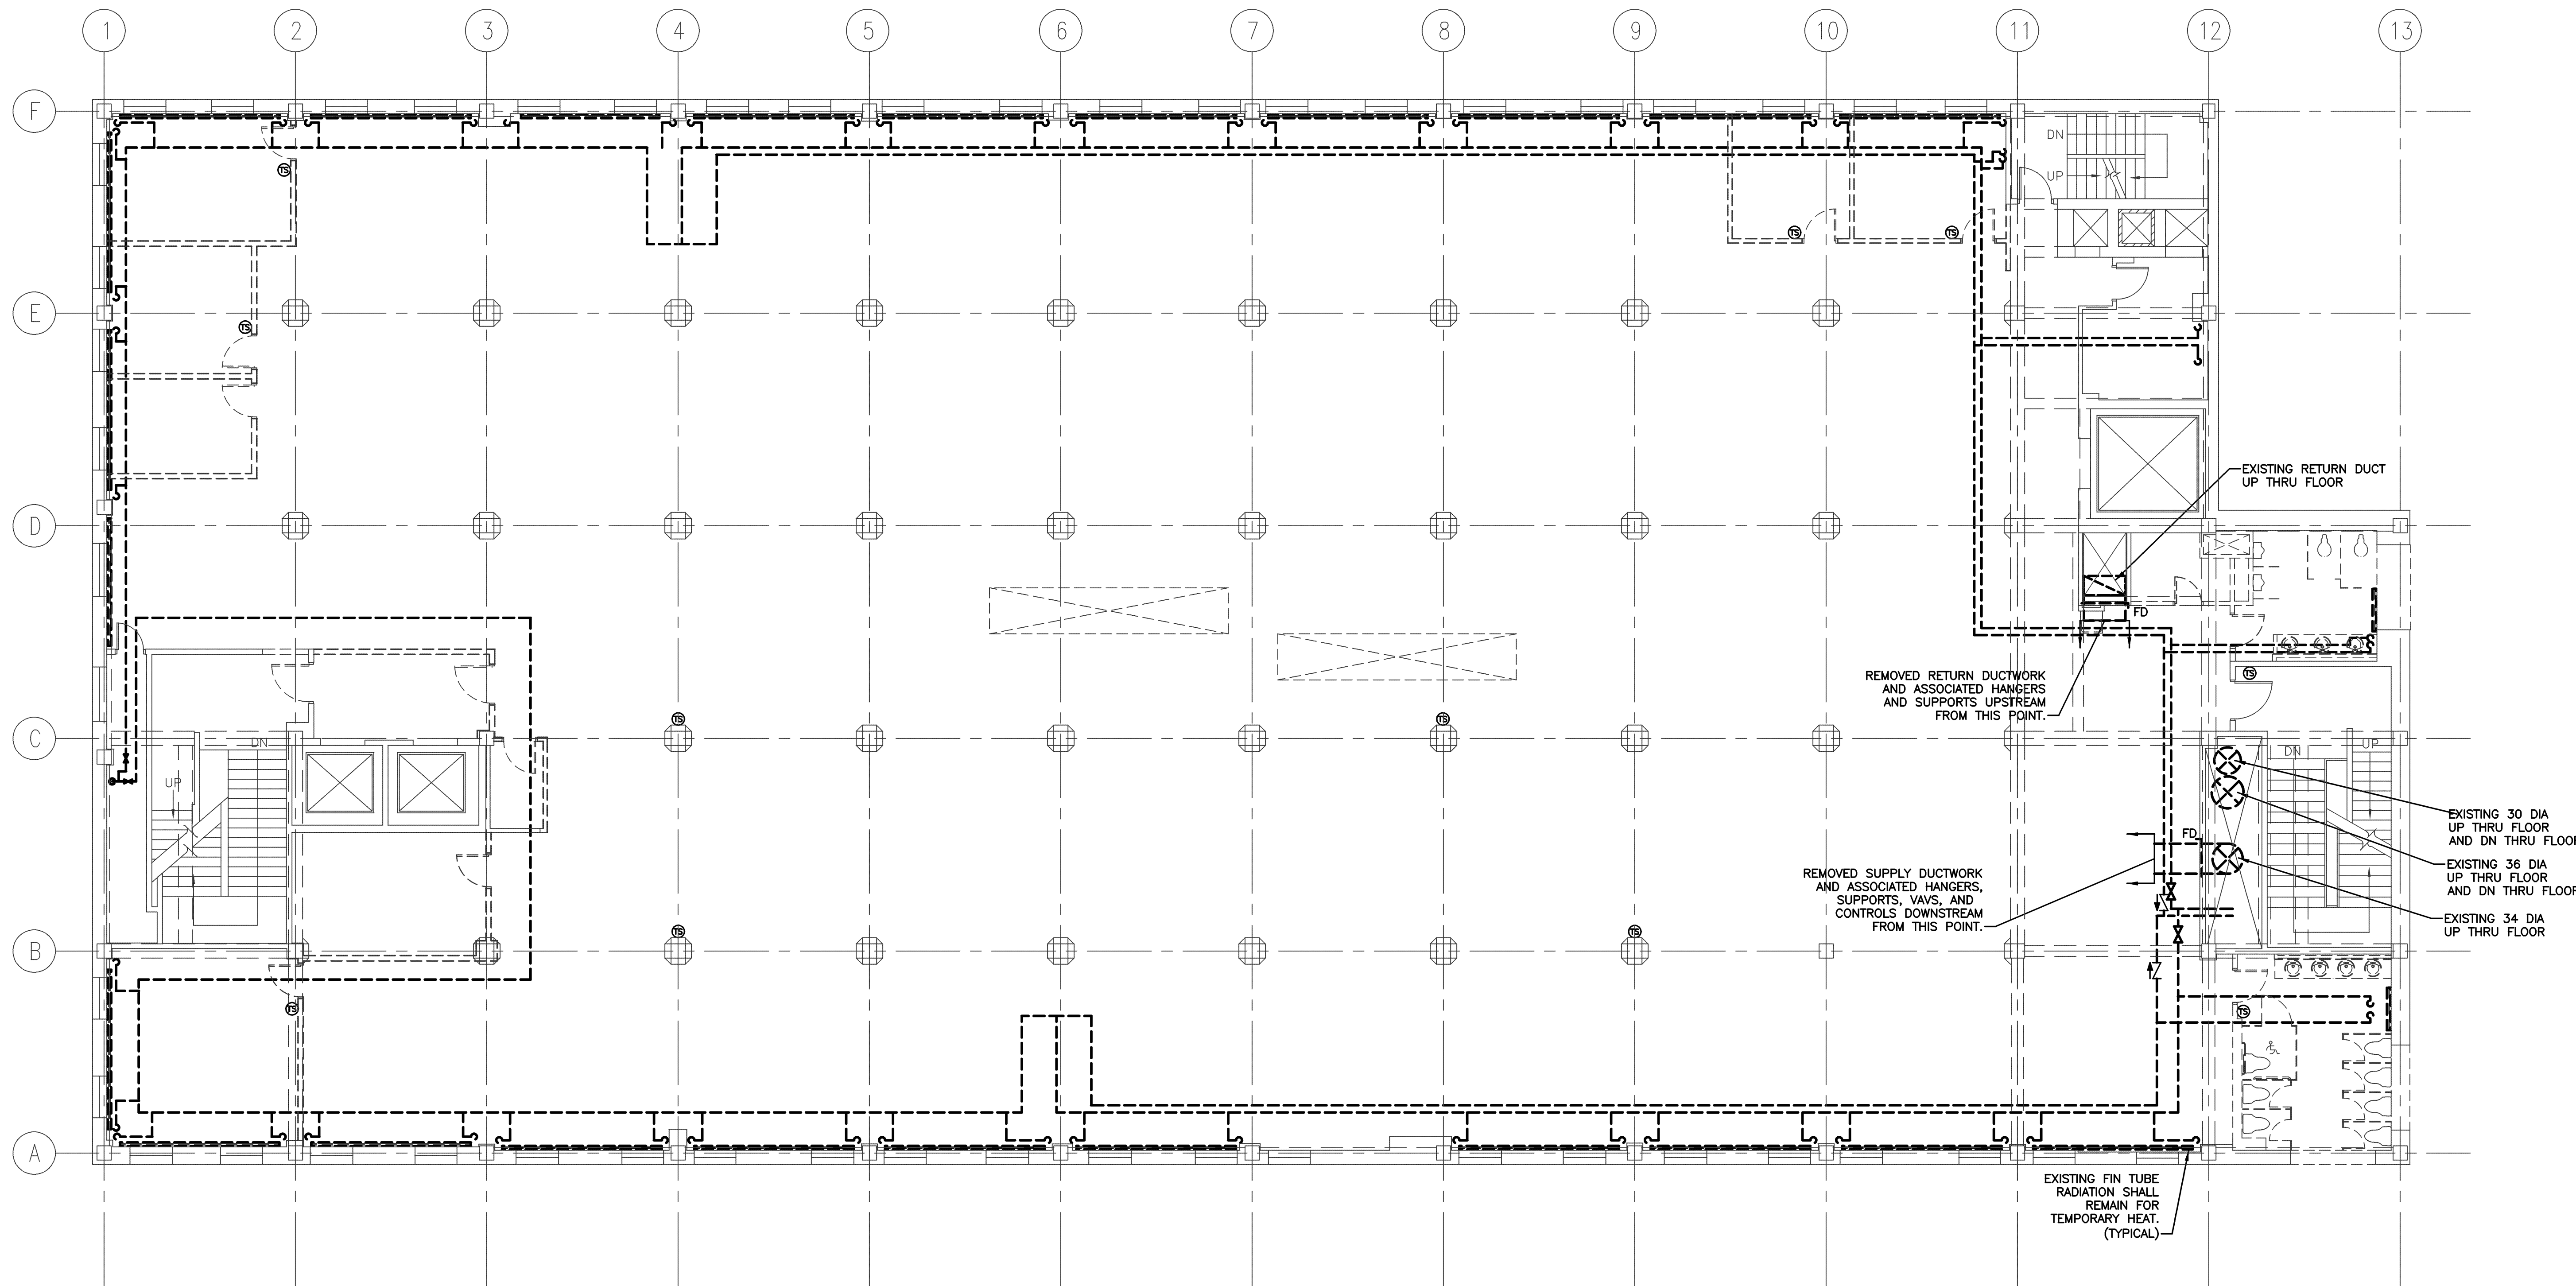

NOTE
EXISTING ITEMS TO REMAIN ARE SHOWN WITH DASHED LINES.
EXISTING ITEMS TO BE REMOVED ARE SHOWN WITH SOLID LINES.

11/25/09 ISSUED FOR BID		
Mark	Date	Description

Drawing Status

Drawing Title
SECOND FLOOR PLAN DEMOLITION HVAC
PA / PE: **SPF** Drawn By: **JSC**
Drawing Number

SECOND FLOOR PLAN DEMOLITION HVAC
1/8" = 1'-0" REF:

M1

MD10.2