


GENERAL NOTES:

1. SEE AE101 FOR GENERAL NOTES

KEYED NOTES:


- Ⓐ 36" VERSAMALL FACTORY FOAMED PANEL SYSTEM
- Ⓑ LEWITT & PARRIS VINYL LINING
- Ⓒ LEWITT & PARRIS VINYL BANNERS AND SUPPORT

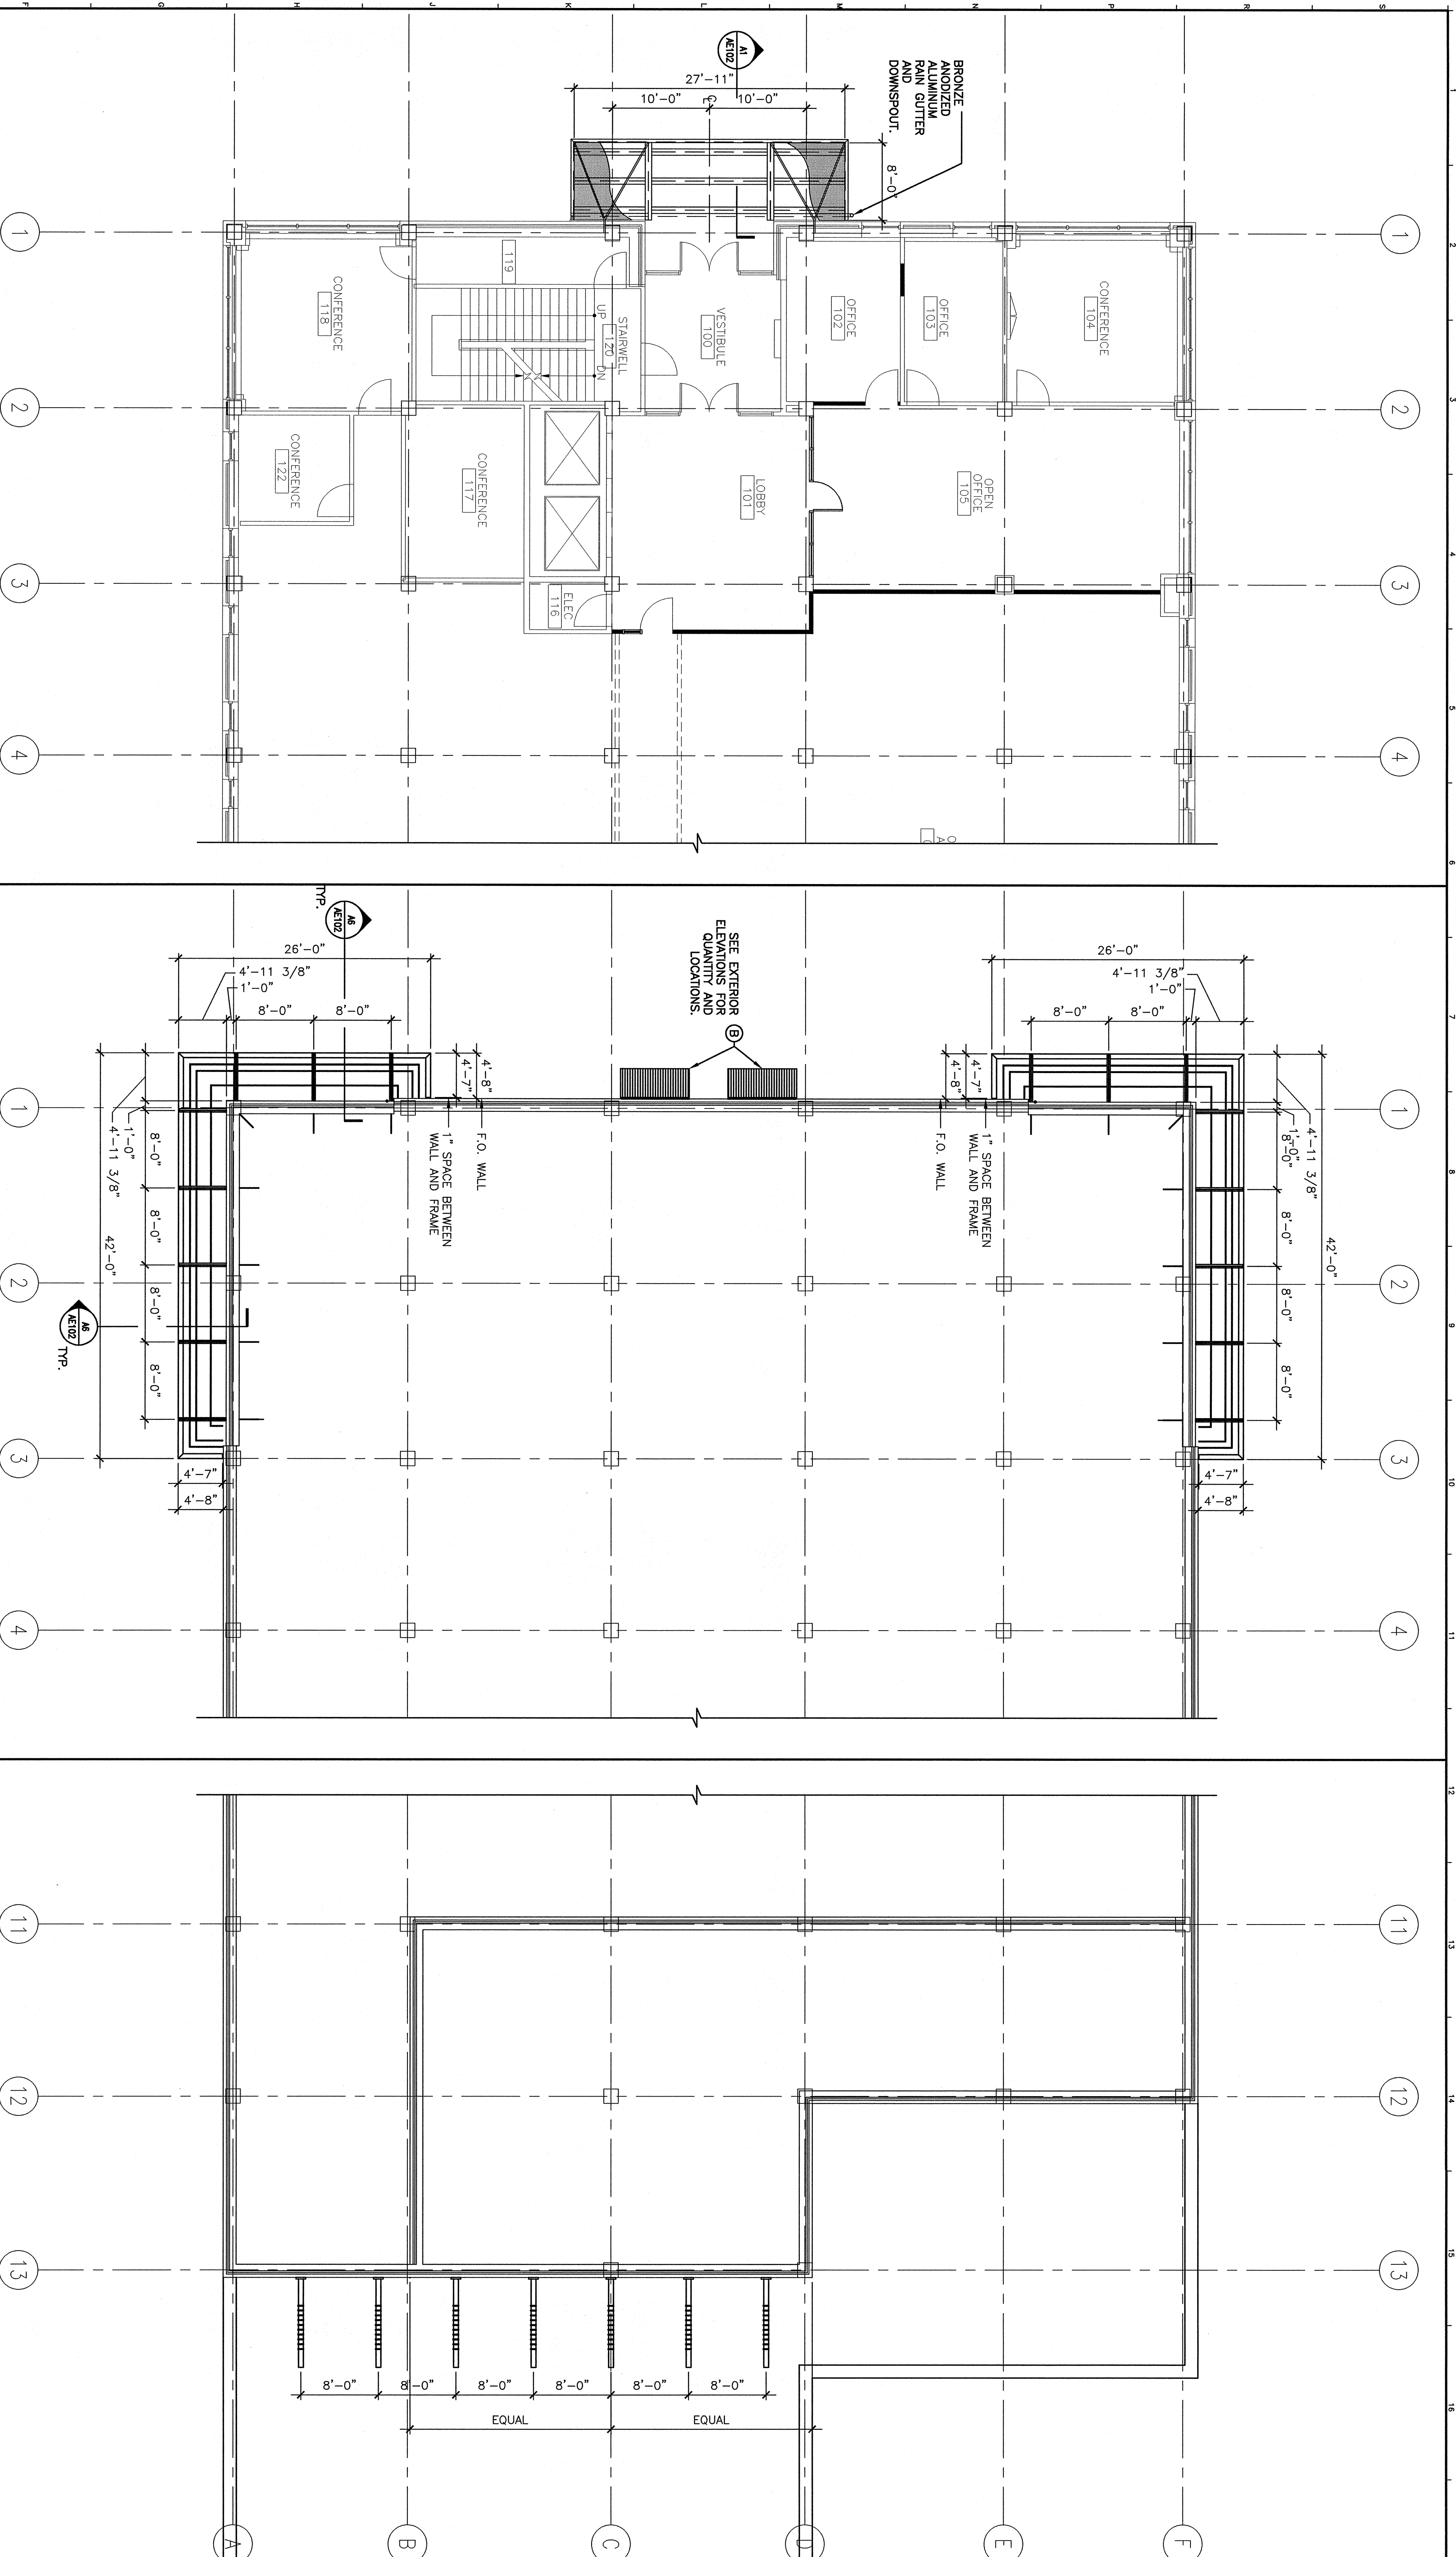


E1 FIRST FLOOR CANOPY, NORTH

E6 ROOF PLAN, NORTH

E12 ROOF PLAN, SOUTH

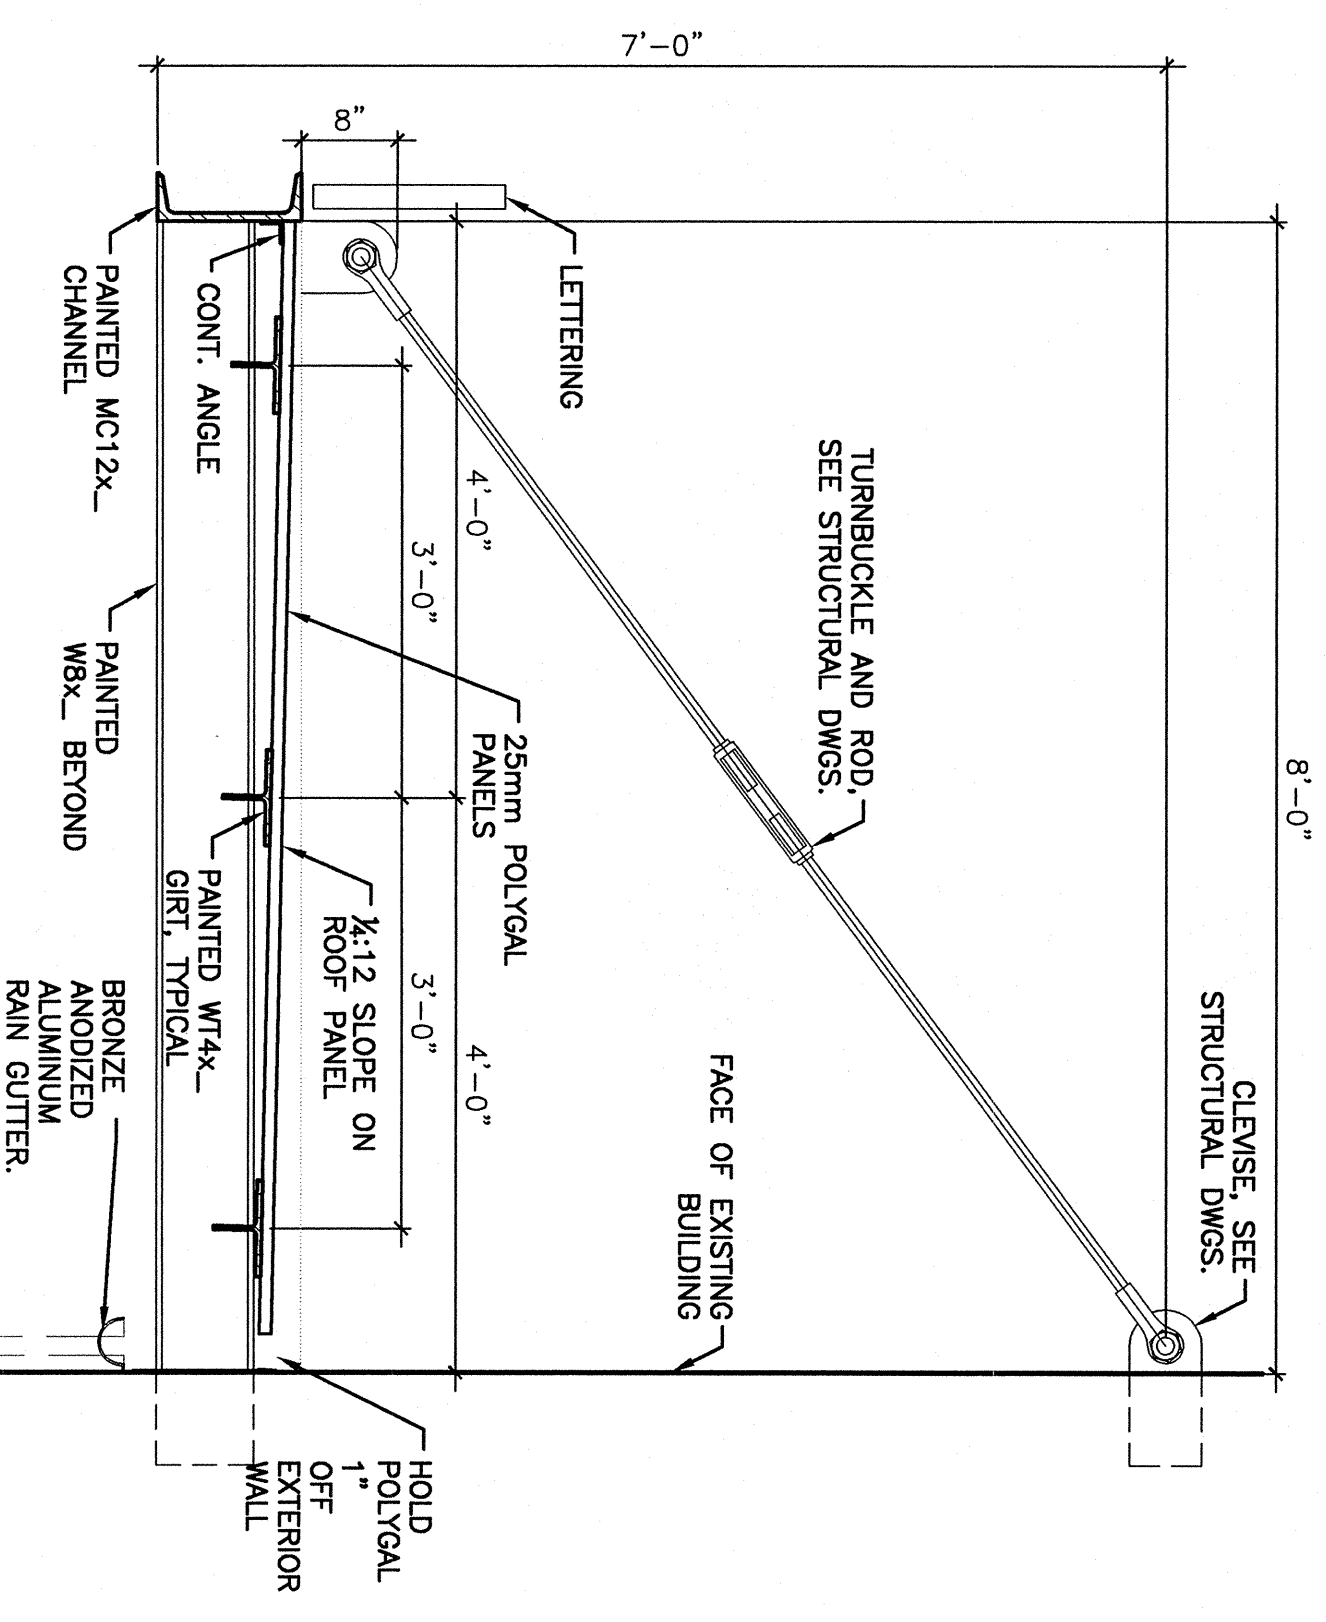

A1 CANOPY SECTION

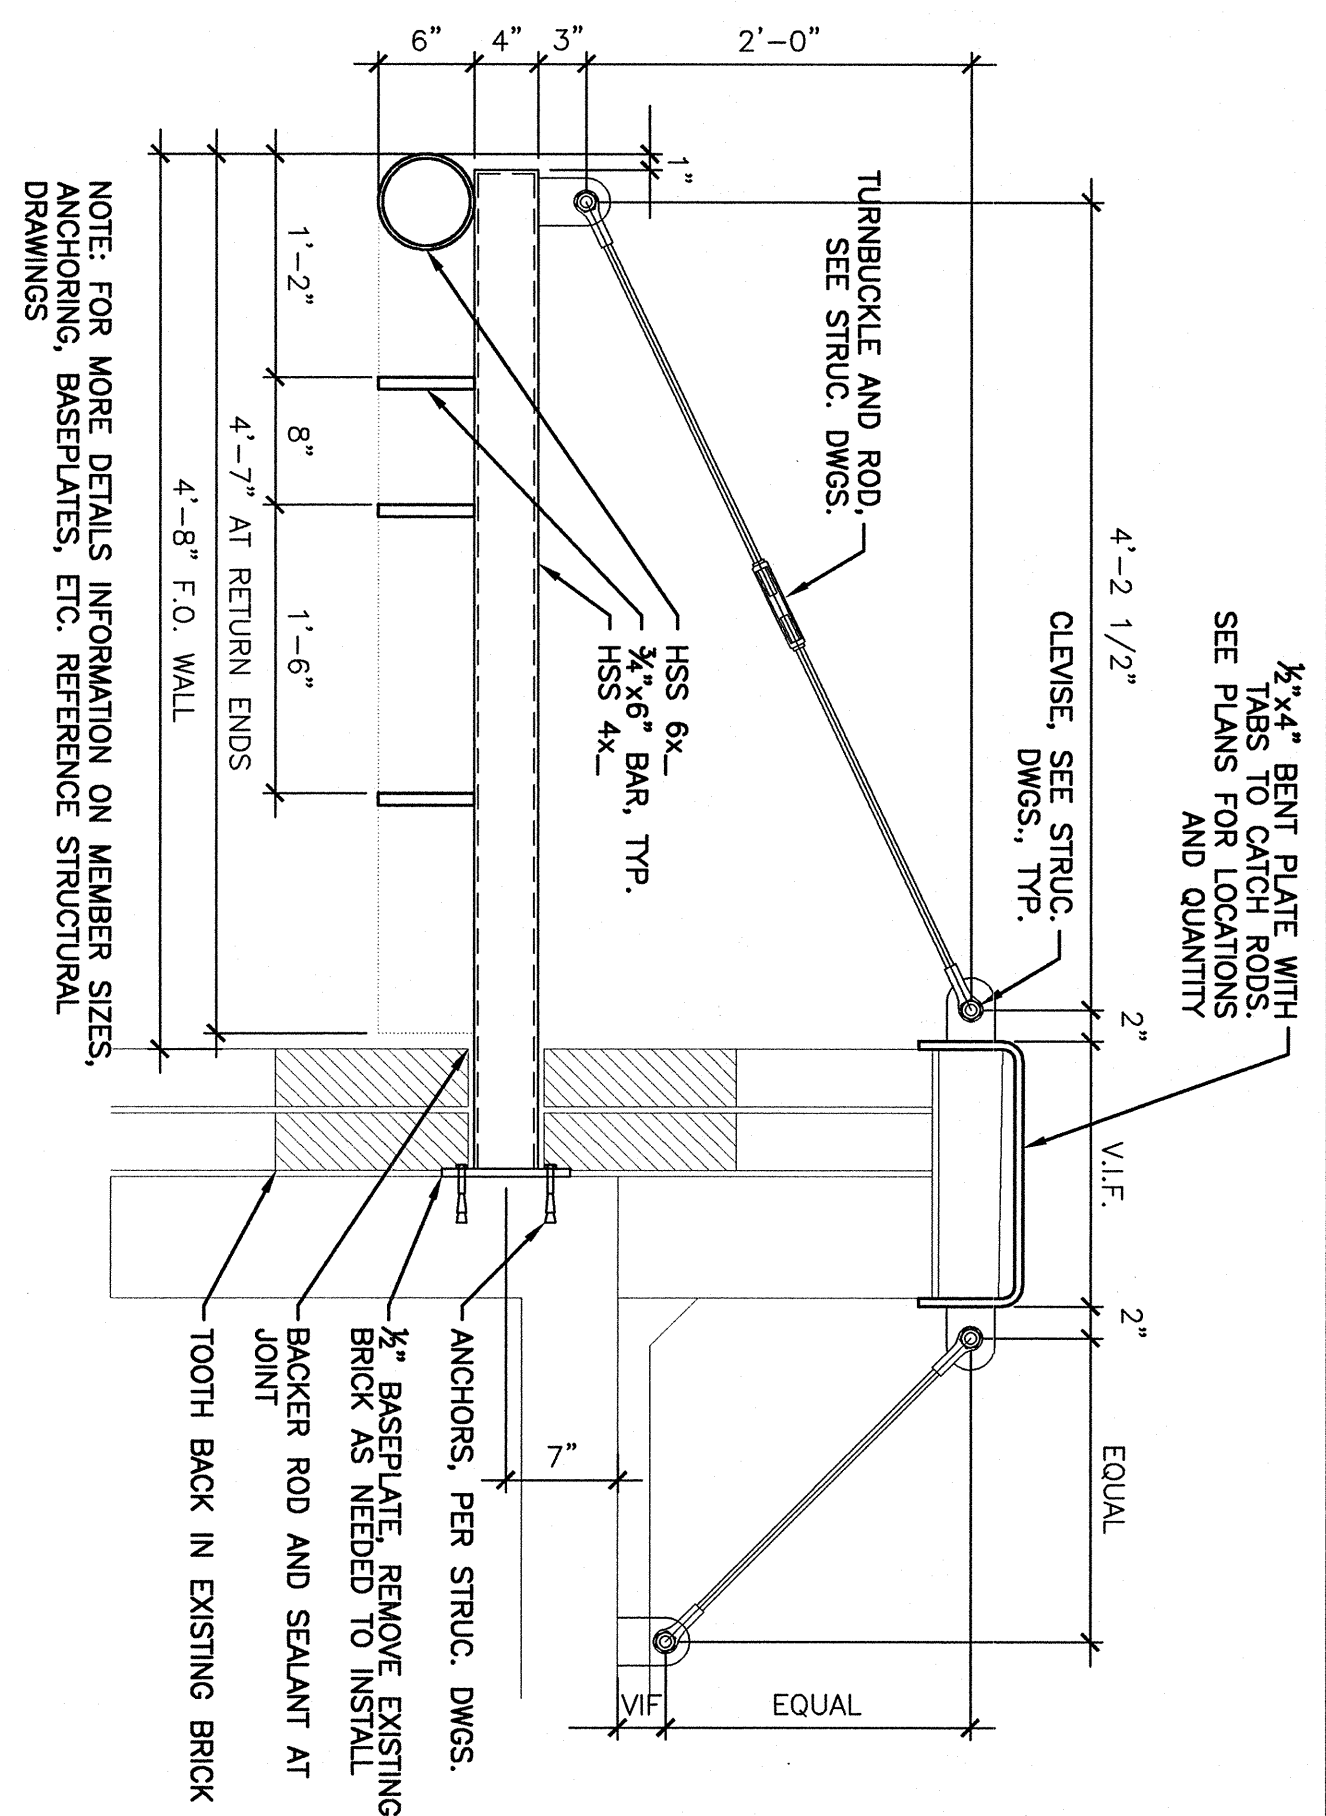

A6 CORNICE DETAIL

REV. DESCRIPTION DATE

ISSUED FOR PERMITTING
07-18-07

CURRENT ISSUE STATUS:

PROJECT: NORTH

SM RT

ARCHITECTURE ENGINEERING PLANNING

144 Fore Street / 2nd Fl. Box 618
Portland, Maine 04104
Tel: (207) 772-3846
Fax: (207) 772-1070

PROJECT TITLE: EXTERIOR IMPROVEMENTS & MODEL TENANT FIT-UP
110 FREE STREET
PORTLAND, MAINE

PROJECT NO.: 07287

PROJECT: EXTERIOR IMPROVEMENTS & MODEL TENANT FIT-UP
110 FREE STREET
PORTLAND, MAINE

SHEET TITLE: EXTERIOR RENOVATION PLANS AND DETAILS

SCALE: AS NOTED DATE:

PROJECT MANAGER: JH/SJL GRAPHIC SCALE: 0" = 1"

JOB CHG/DRAWN: SDJ/SJL SHEET NO. AE102

DATE OF RECORD: JH SHEET NO. AE102-07087

SMART CAD FILE: AE102-07087

PROJECT NO.: 07287

PROJECT: EXTERIOR IMPROVEMENTS & MODEL TENANT FIT-UP
110 FREE STREET
PORTLAND, MAINE

SHEET TITLE: EXTERIOR RENOVATION PLANS AND DETAILS

SCALE: AS NOTED DATE:

PROJECT MANAGER: JH/SJL GRAPHIC SCALE: 0" = 1"

JOB CHG/DRAWN: SDJ/SJL SHEET NO. AE102

DATE OF RECORD: JH SHEET NO. AE102-07087

SMART CAD FILE: AE102-07087

PROJECT NO.: 07287