



GENERAL NOTES:
1. SEE AE101 FOR GENERAL NOTES.

- KEYED NOTES:**
- ① 36" VERSIMALL FACTORY FORMED PANEL SYSTEM.
 - ② LEWITT & PARRIS VINYL AWNING.
 - ③ LEWITT & PARRIS VINYL BANNERS AND SUPPORT.

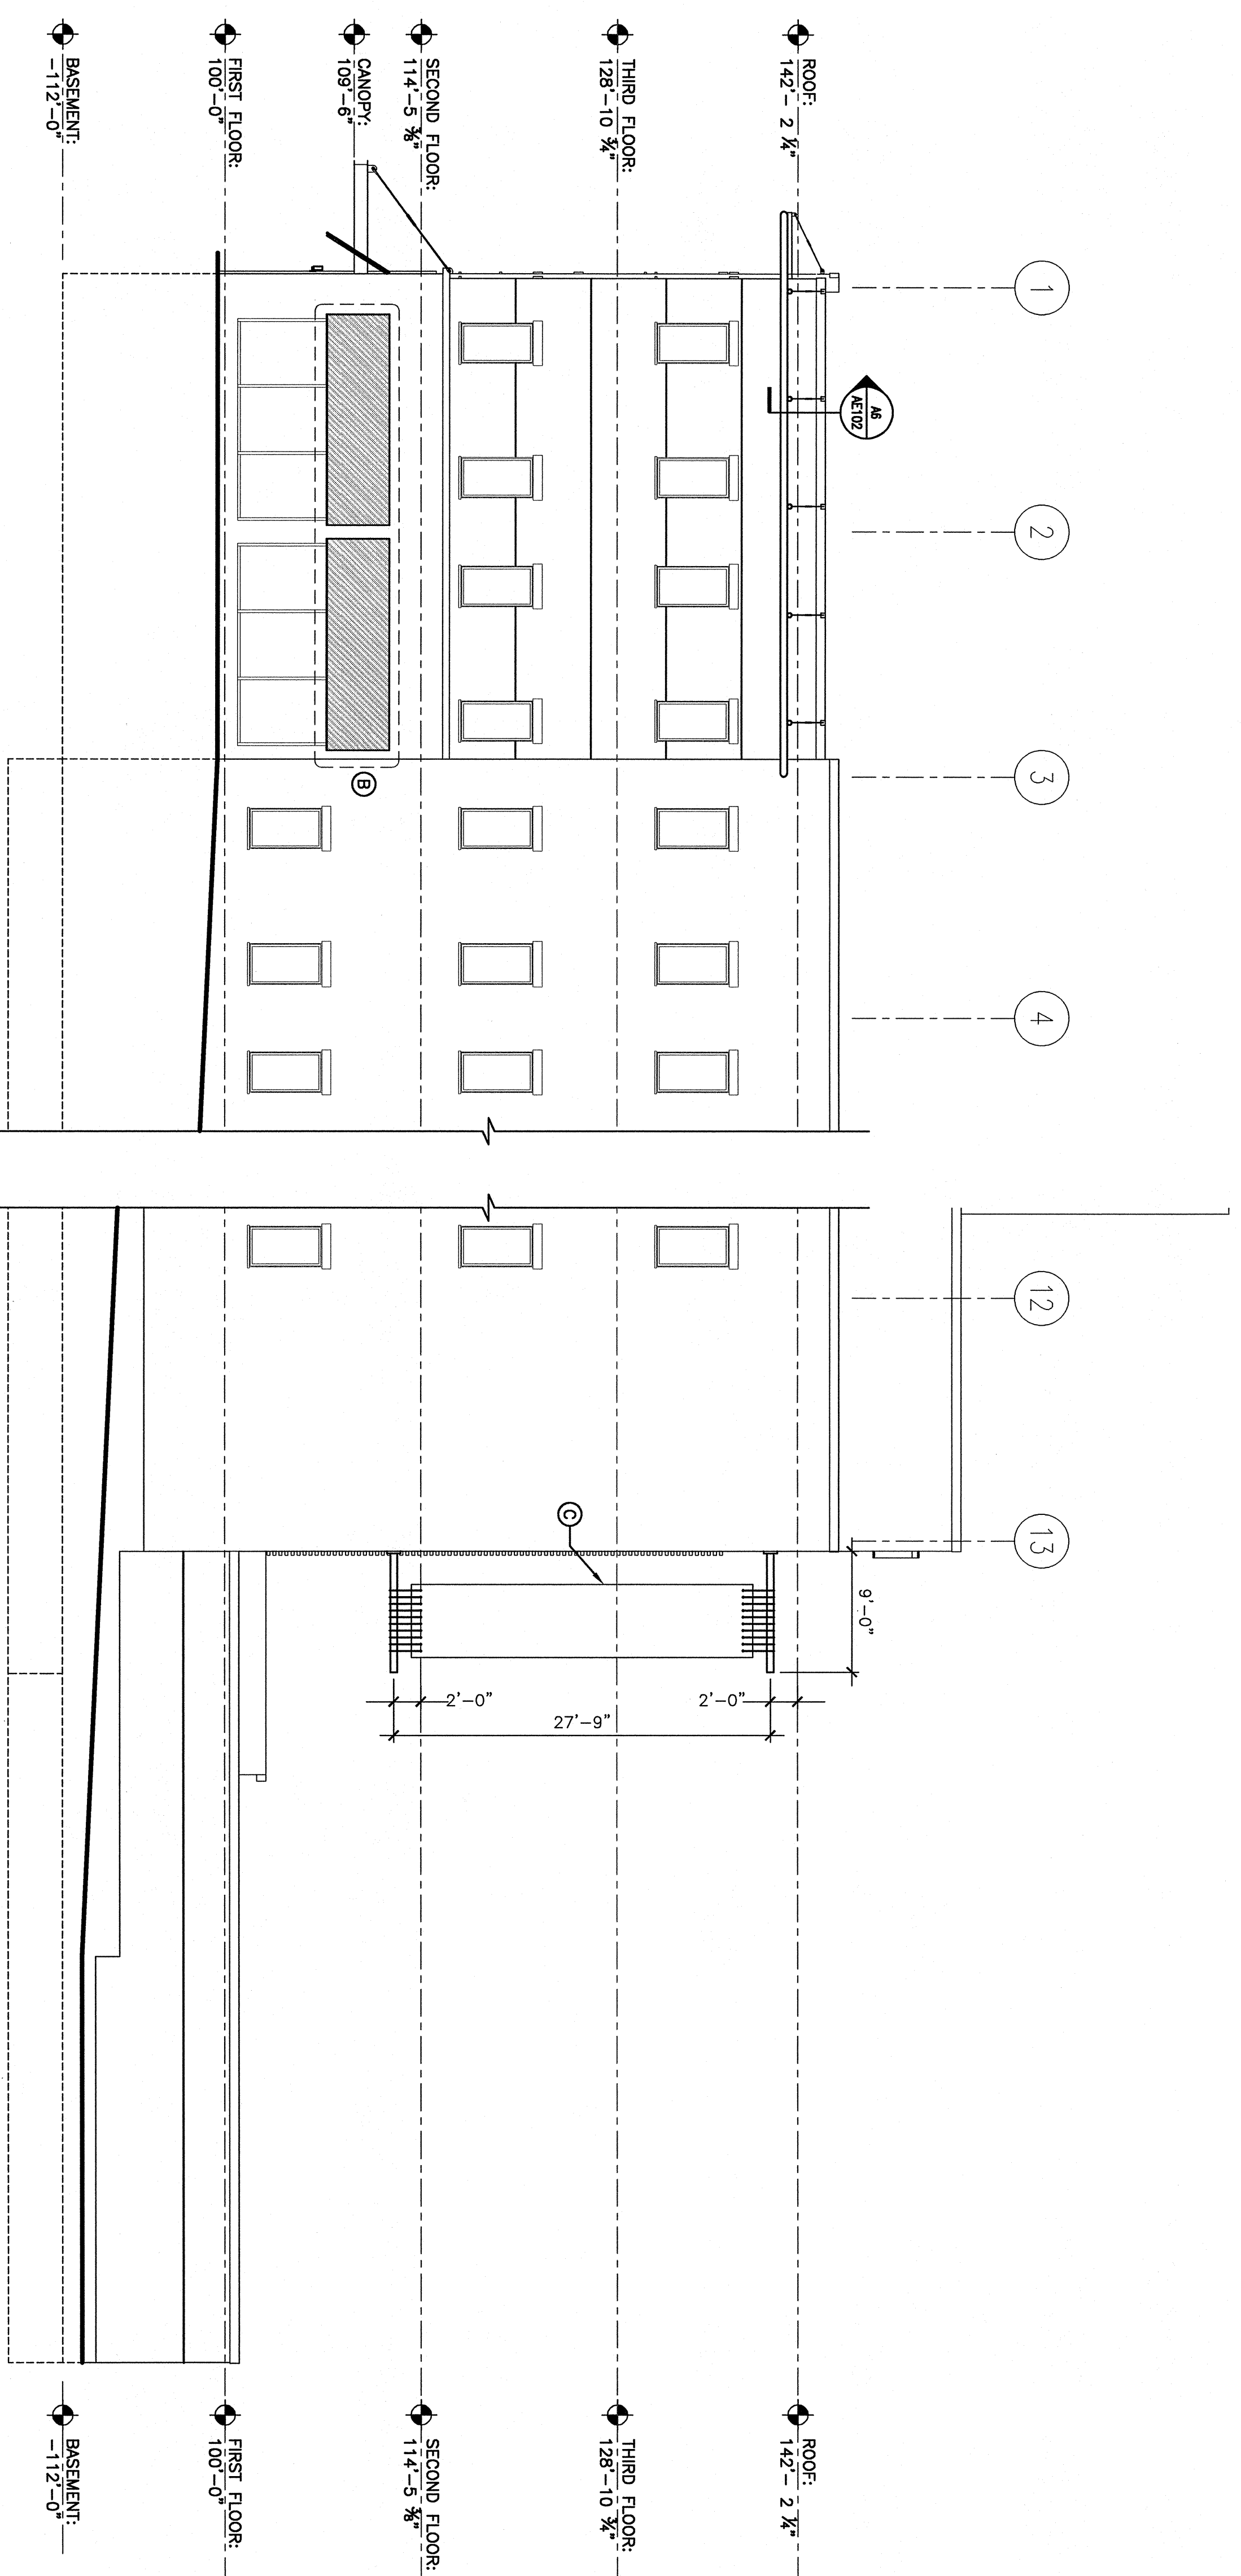


J5 WEST ELEVATION
1/8"=1'-0"

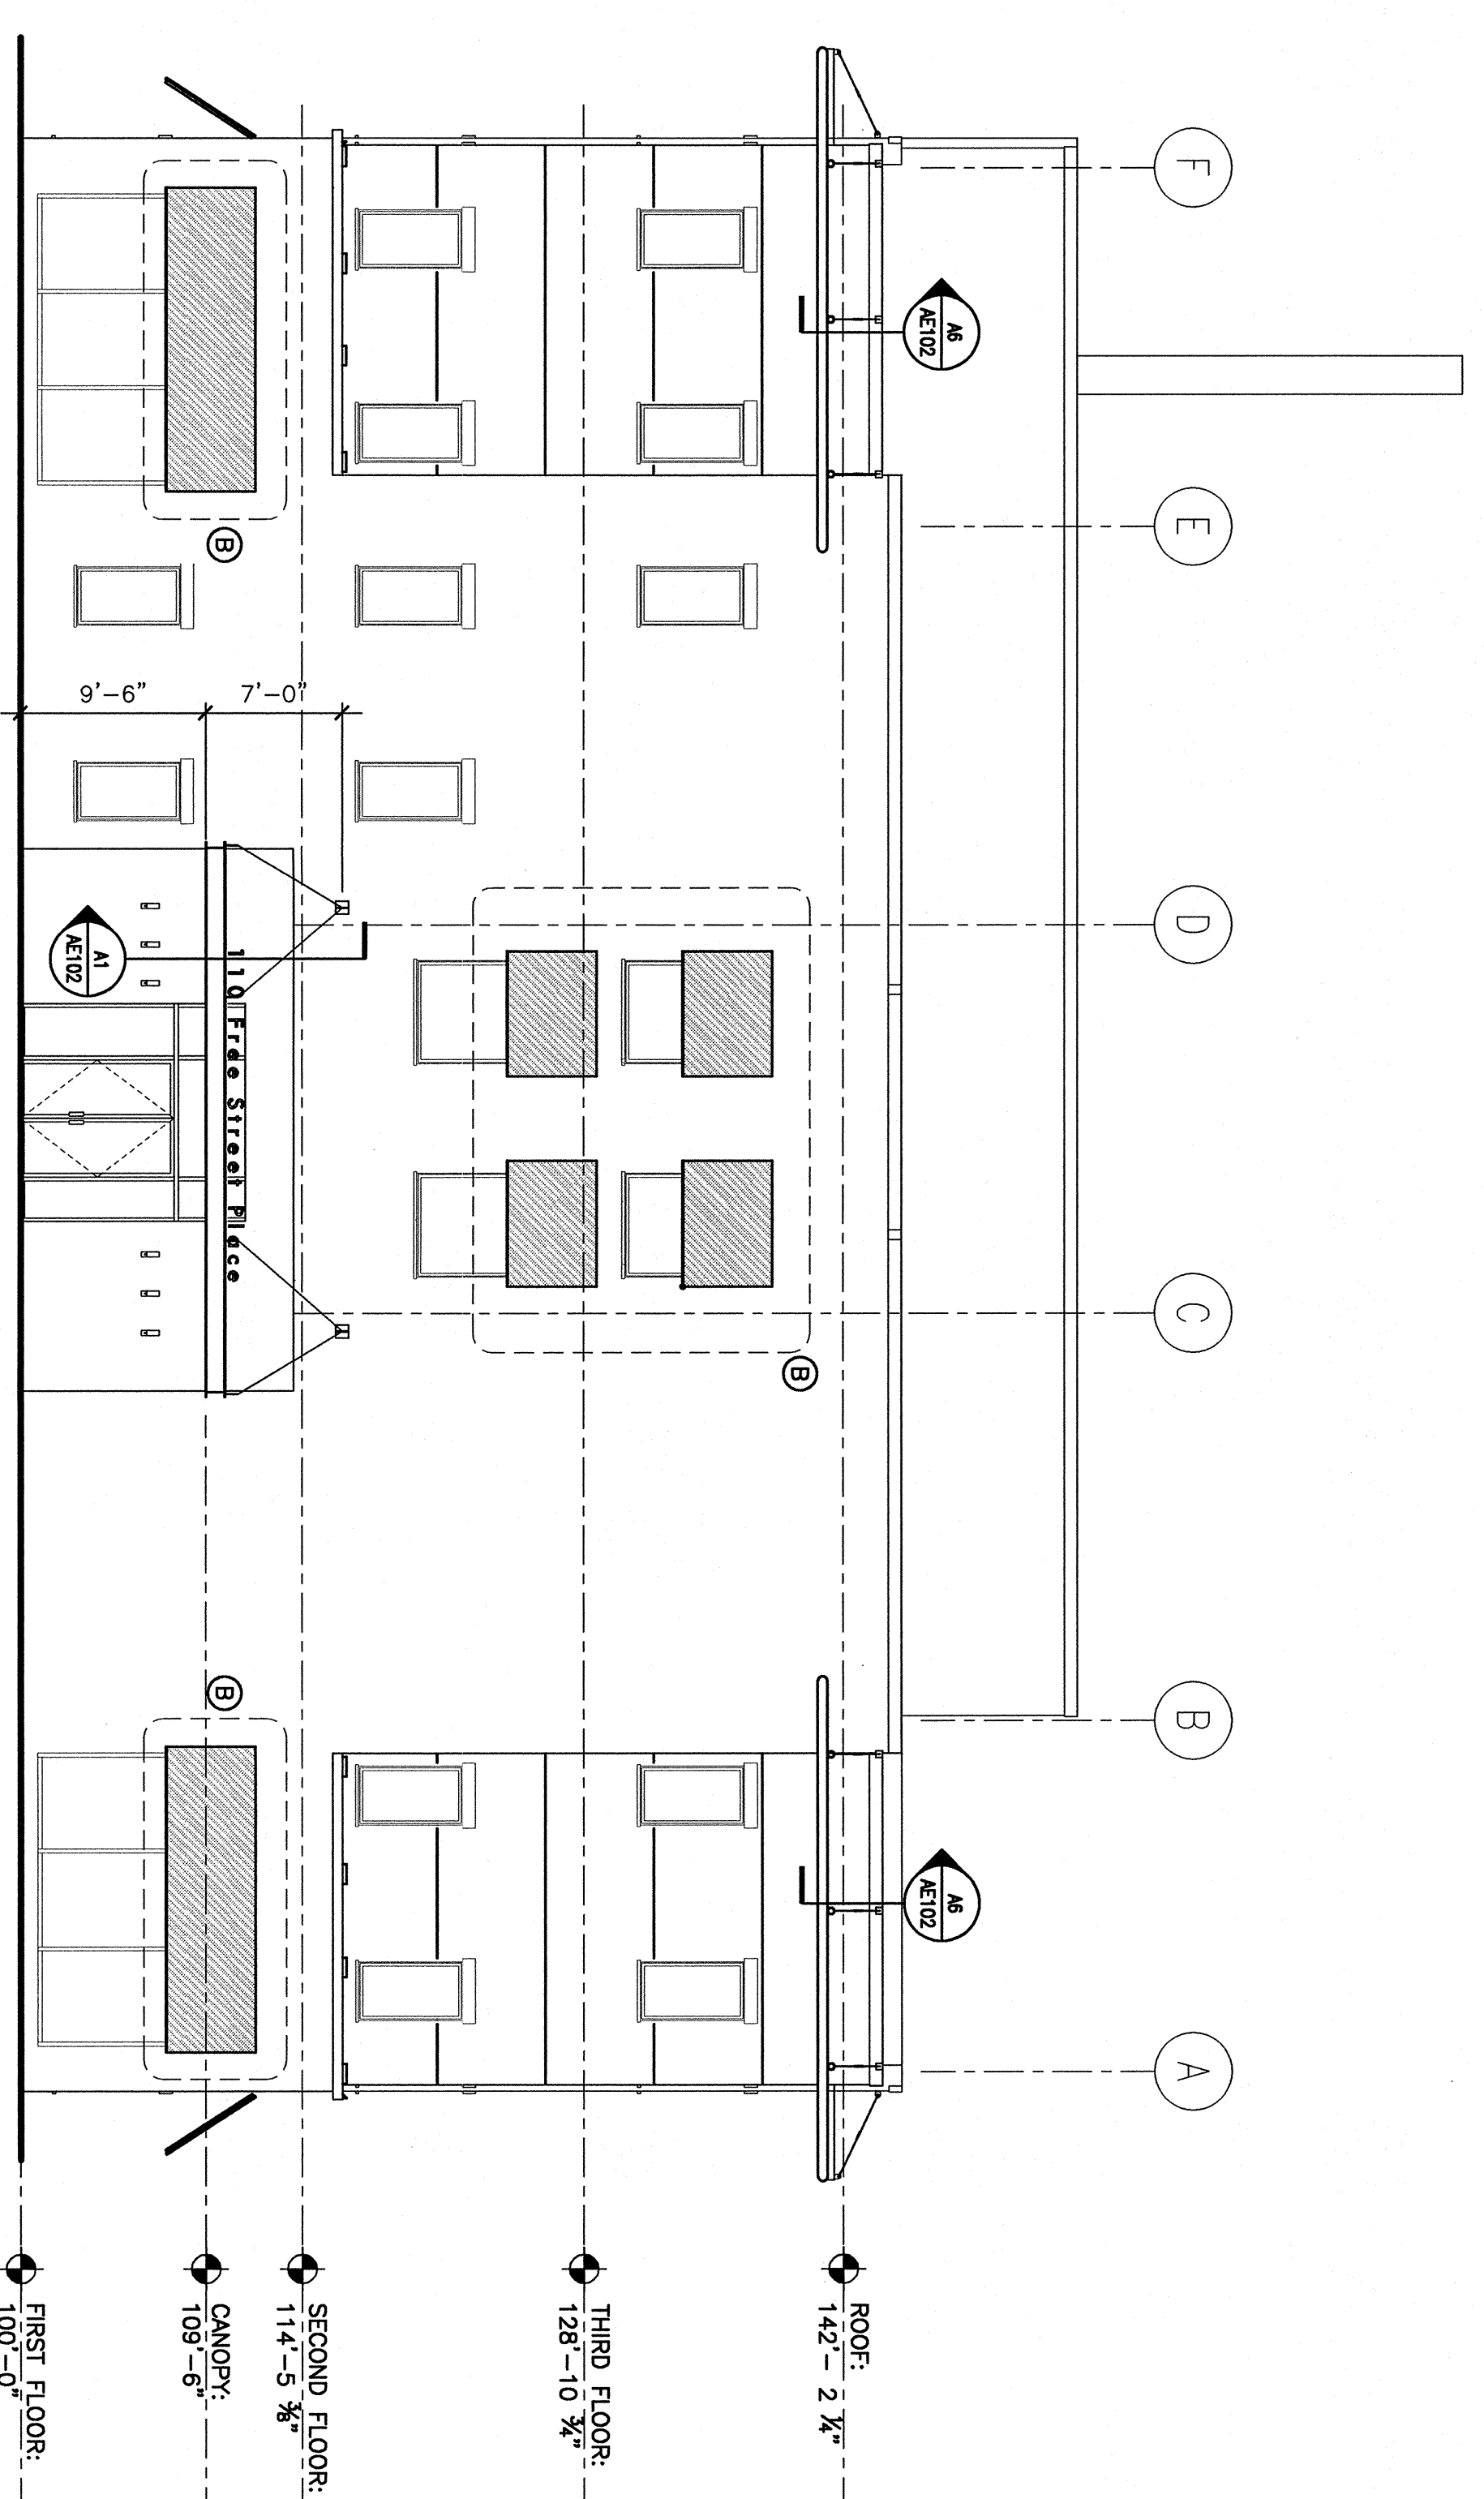

A8 NORTH ELEVATION
1/8"=1'-0"

REV.	DESCRIPTION	DATE

ISSUED FOR PERMITTING
07-18-07

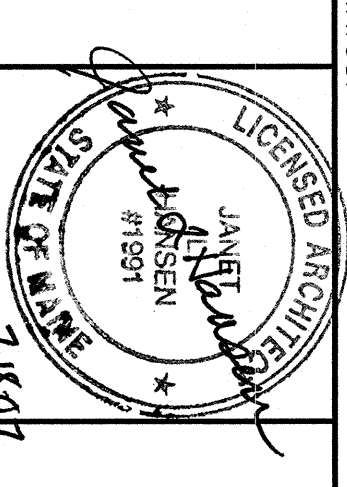

ARCHITECTURE ENGINEERING PLANNING
SM
RT
144 Fore Street, 2, Box 618
Portland, Maine 04104
Tel: (207) 772-3846
Fax: (207) 772-1070
PROJECT: EXTERIOR IMPROVEMENTS & MODEL TENANT FIT-UP
110 FREE STREET
PORTLAND, MAINE

PROJECT: EXTERIOR IMPROVEMENTS & MODEL TENANT FIT-UP
110 FREE STREET
PORTLAND, MAINE
SHEET TITLE: EXTERIOR ELEVATIONS
SCALE: GRAPHIC SCALE: 0" = 1'-0"
PROJECT MANAGER: JIH
JOB CHG/DRAWN: ART
DATE OF RECORD: JIH
SMART CAD FILE: AE201-07087
PROJECT NO.: 07087
SHEET NO.: AE201