


APPROVED FOR CONSTRUCTION
 DATE: 11/1/83
 BY: [Signature]

PARK STREET

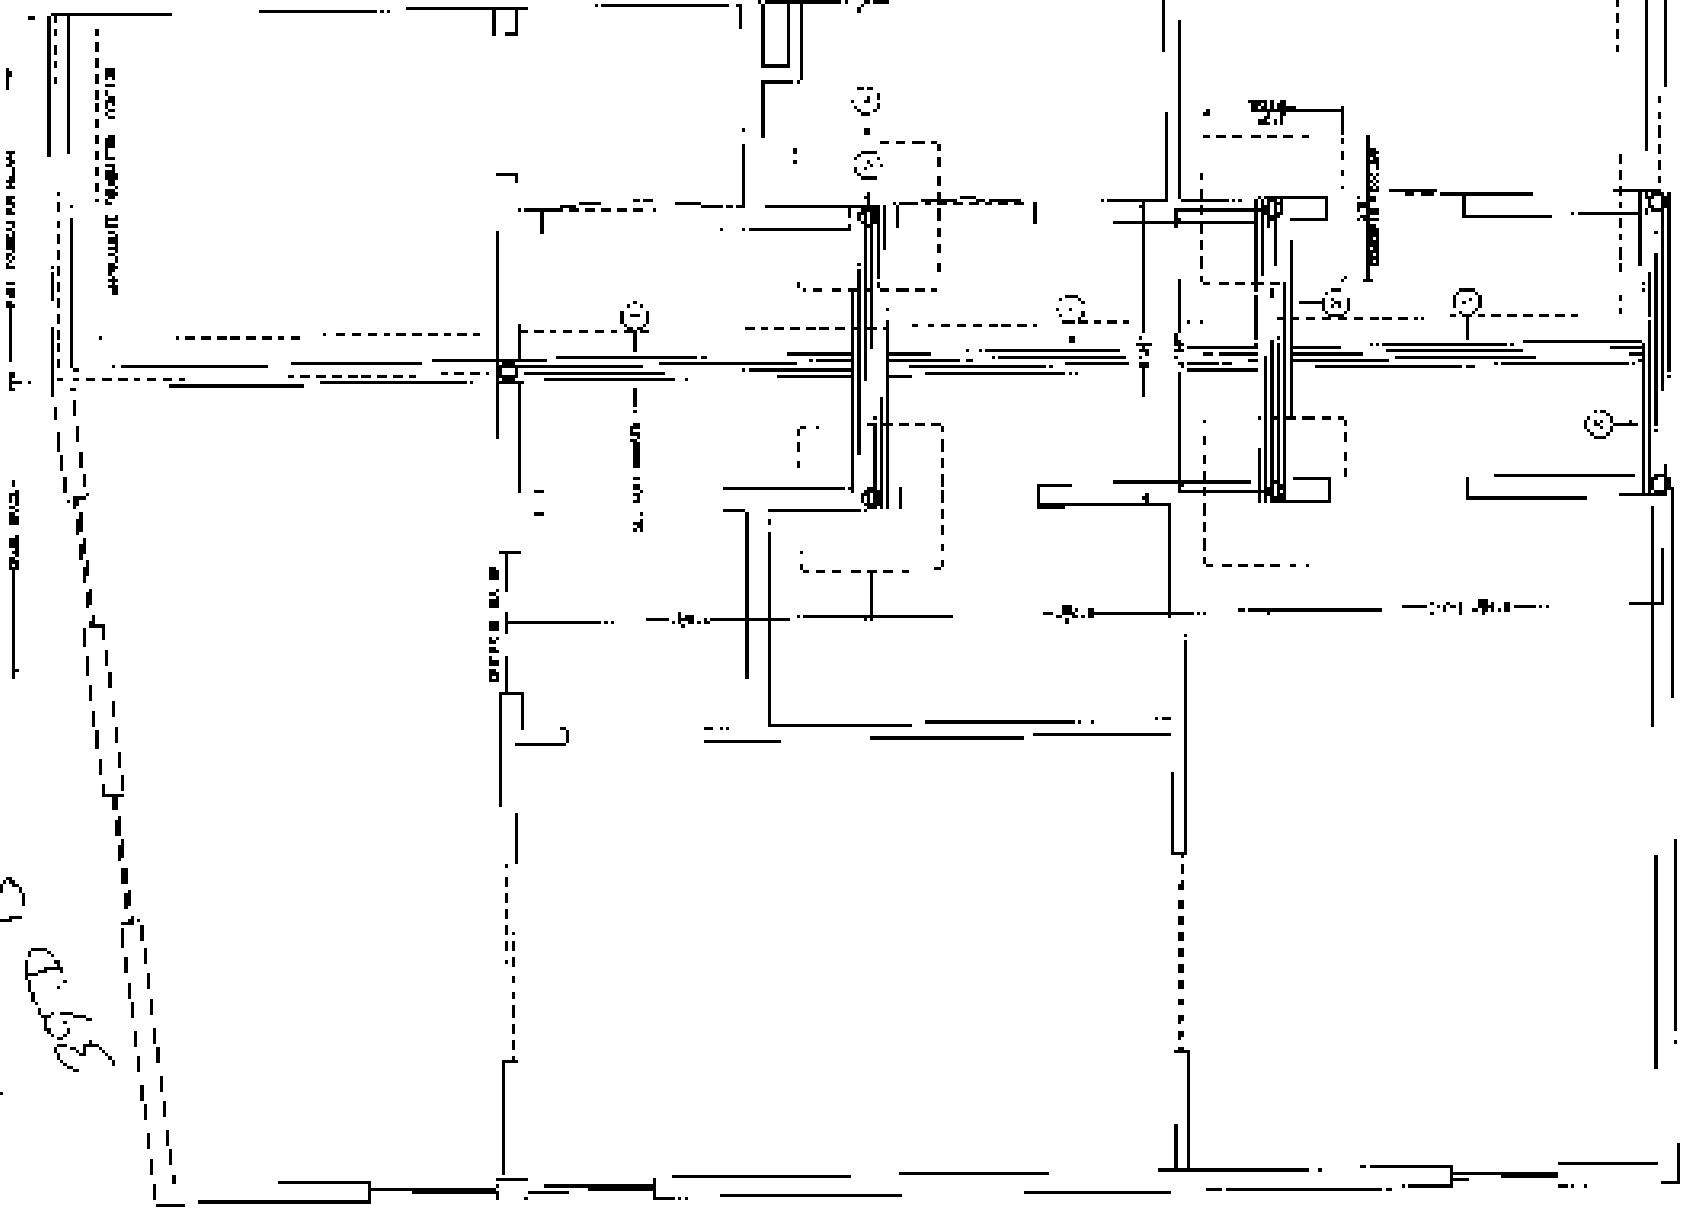

REQUIRE ALL STRUCTURAL APPROVALS
 AS SHOWN
 ONE DRAWING TO BE SUBMITTED
 WITH ALL APPROVALS

DATE	11/1/83	BY	[Signature]
PROJECT	PARK STREET BUILDING		
DESCRIPTION	REPAIR AND REINFORCEMENT OF EXISTING STRUCTURE		
DESIGNER	[Signature]		
CHECKED	[Signature]		
APPROVED	[Signature]		
SCALE	AS SHOWN		
NOTES	SEE ALL NOTES ON DRAWINGS		

CT MARINE
 MARINE ARCHITECTS &
 MARINE ENGINEERS

TOWNSHEND
 MARINE DESIGNERS

15-02 JUDIC STREET, 2ND FLOOR
 DANFORTH, TORONTO, ONT.

15-02 JUDIC STREET, 2ND FLOOR
 DANFORTH, TORONTO, ONT.

15-02 JUDIC STREET, 2ND FLOOR
 DANFORTH, TORONTO, ONT.

DATE: 11/1/83

BY: [Signature]


CHECKED: [Signature]

APPROVED: [Signature]

SCALE: AS SHOWN

NOTES: SEE ALL NOTES ON DRAWINGS

REV. 1/1/88
 2103

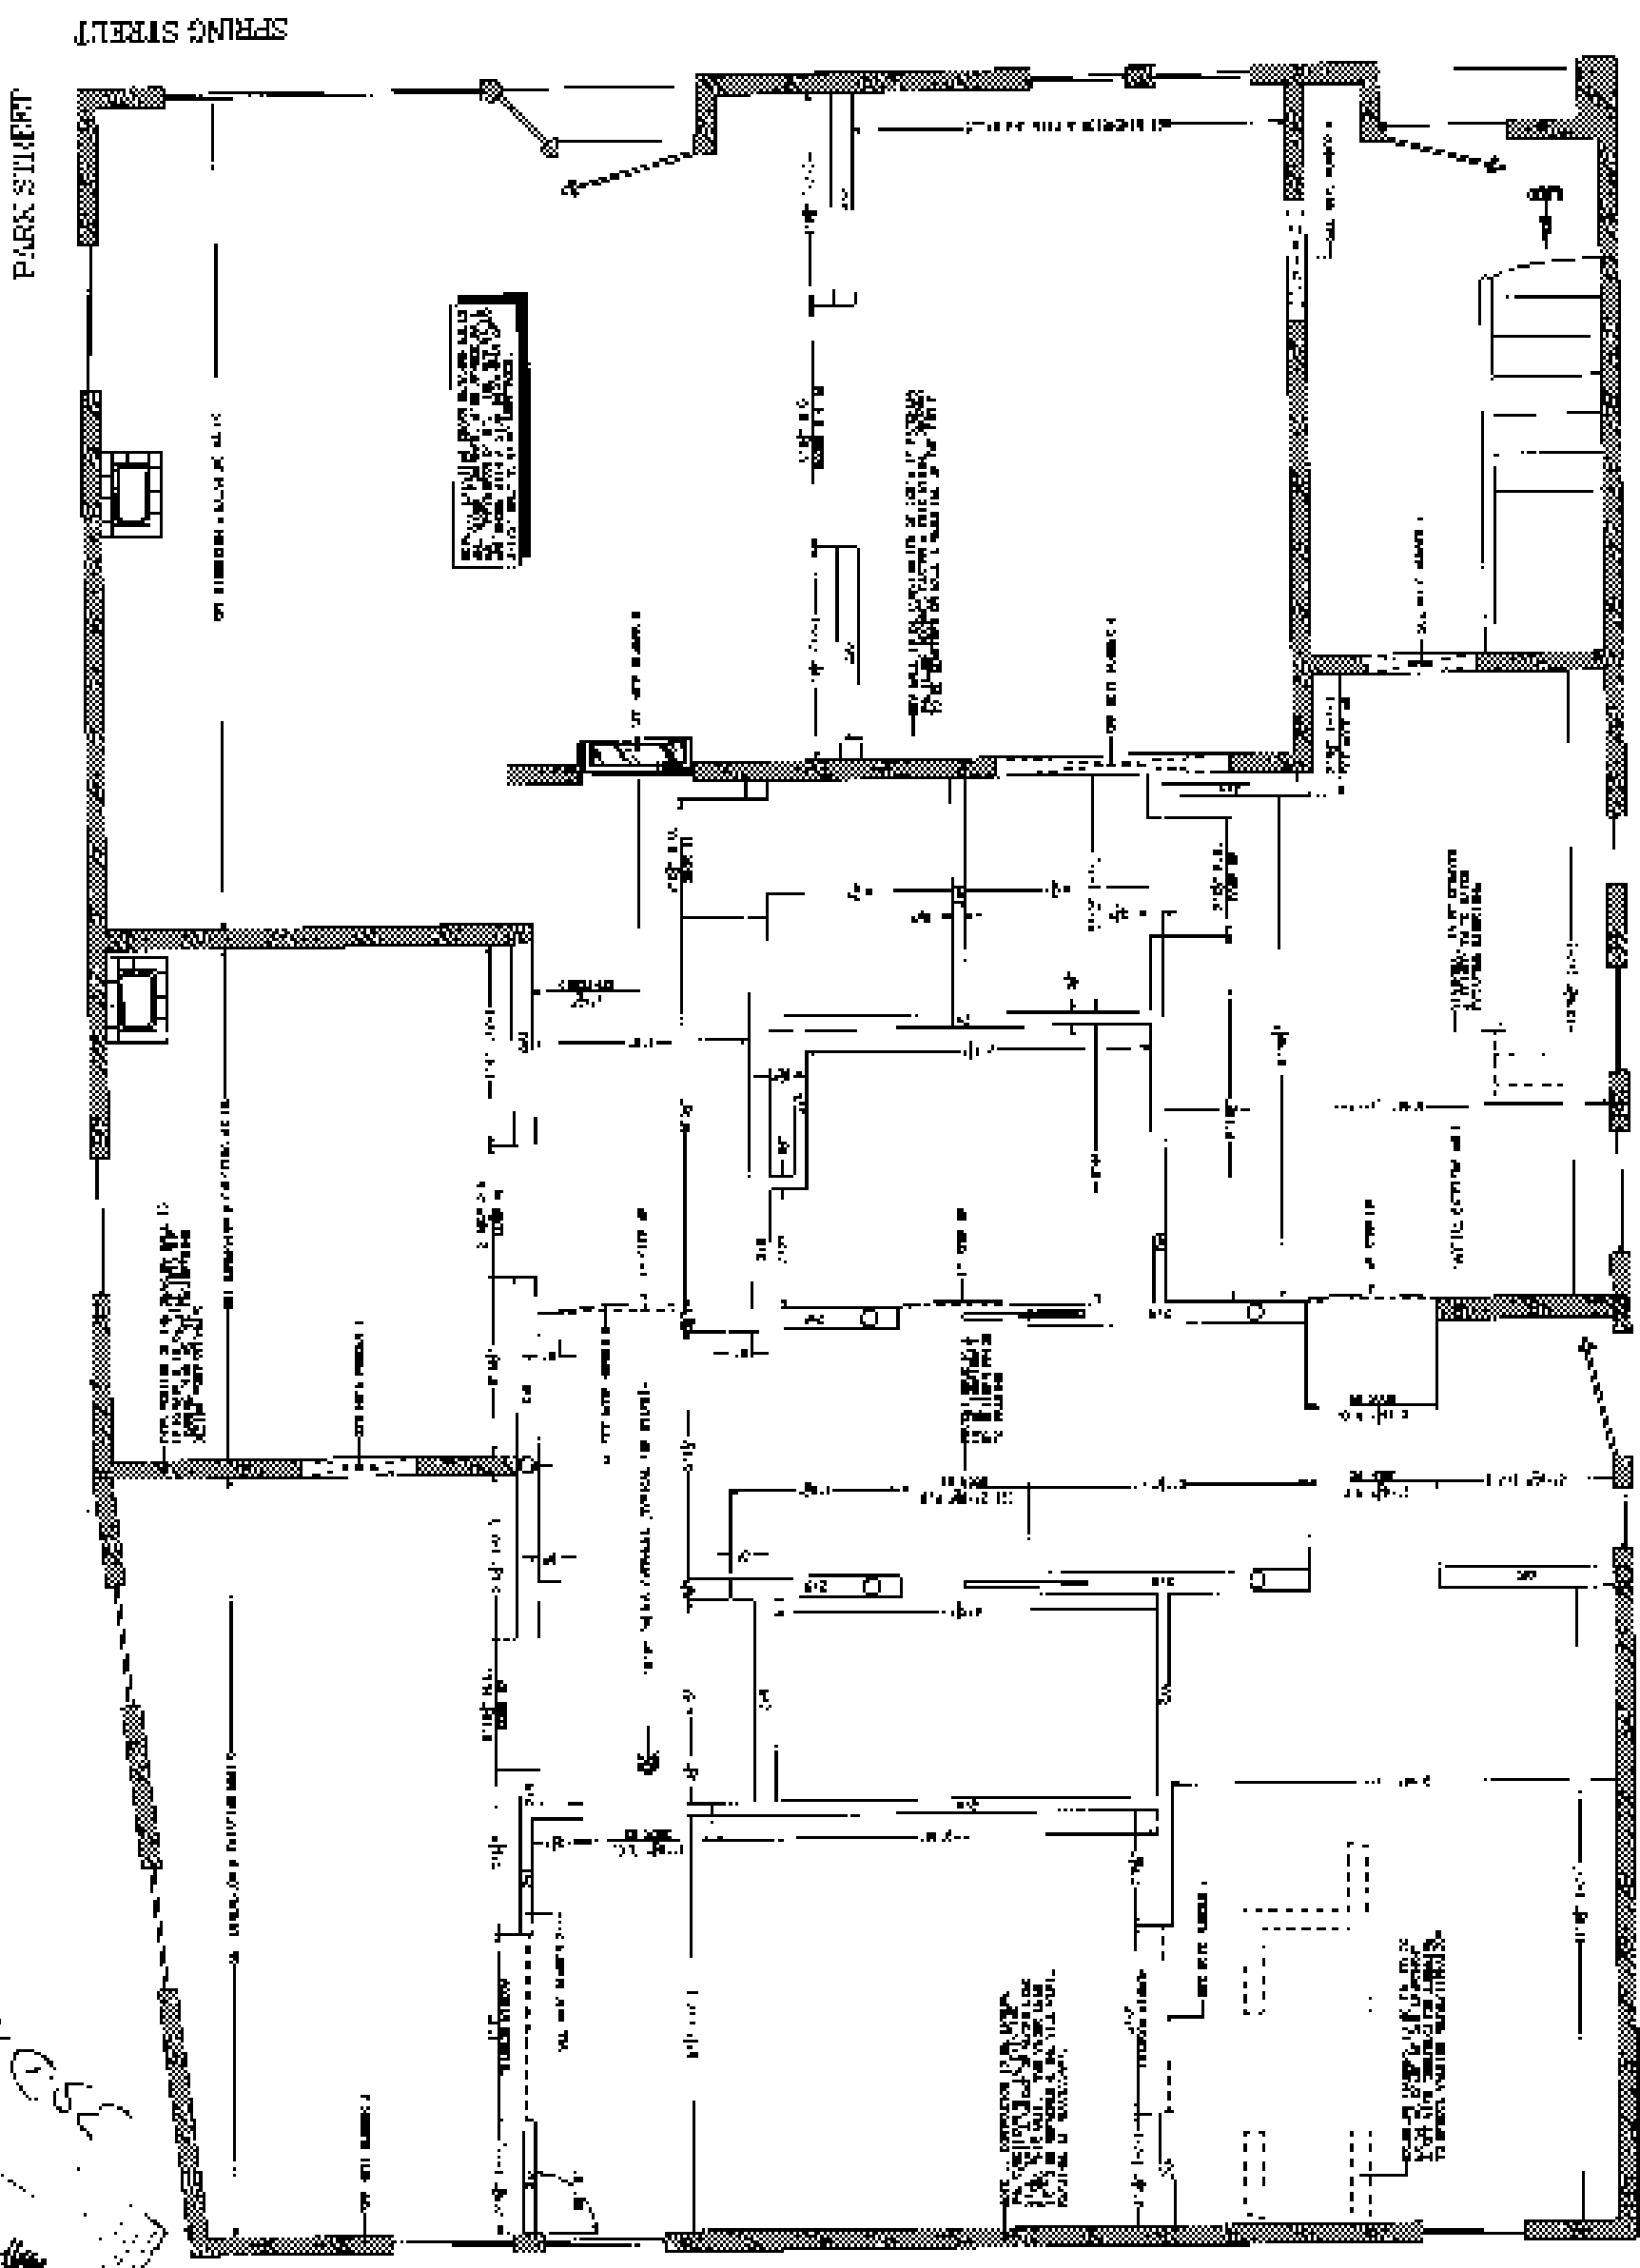

2-4 STRUCTURAL FRAMING PLAN
 1/1/88
 2103

DATE	1/1/88
BY	J. J. [unclear]
CHECKED BY	[unclear]
SCALE	AS SHOWN
PROJECT	2103
DESCRIPTION	STRUCTURAL FRAMING PLAN
OWNER	[unclear]
ARCHITECT	[unclear]
ENGINEER	[unclear]
DATE	1/1/88
BY	J. J. [unclear]
CHECKED BY	[unclear]
SCALE	AS SHOWN
PROJECT	2103
DESCRIPTION	STRUCTURAL FRAMING PLAN
OWNER	[unclear]
ARCHITECT	[unclear]
ENGINEER	[unclear]

CT MARINE
 MARINE ENGINEERS
 MARINE DESIGNERS

TOWNSEND
 MARINE DESIGNERS

12-24 SPRING STREET - PORTLAND, ME
 10450-0100

TOWNSEND & ASSOCIATES
 MARINE ENGINEERS

01 1500 C 10-71

