


 
 




GENERAL NOTES:


1. SEE DRAWING A5d FOR LOCATIONS OF UTILITY SDFFFITS AND CHASES.
2. REFER TO A3 FOR WALL TYPES.

LEGEND

- NEW WALL 
- NEW 1 HR. RATED WALL 
- WALLS & ITEMS TO BE REMOVED 
- DOOR TO BE REMOVED. 
- NEW DOOR - SEE DOOR SCHEDULE 
- INDICATES INTERIOR ELEVATIONS - REFER TO DRAWING A11 

KEYED NOTES:

-  WOOD RAILINGS BOTH SIDES AT STAIRS 316 AND 312.

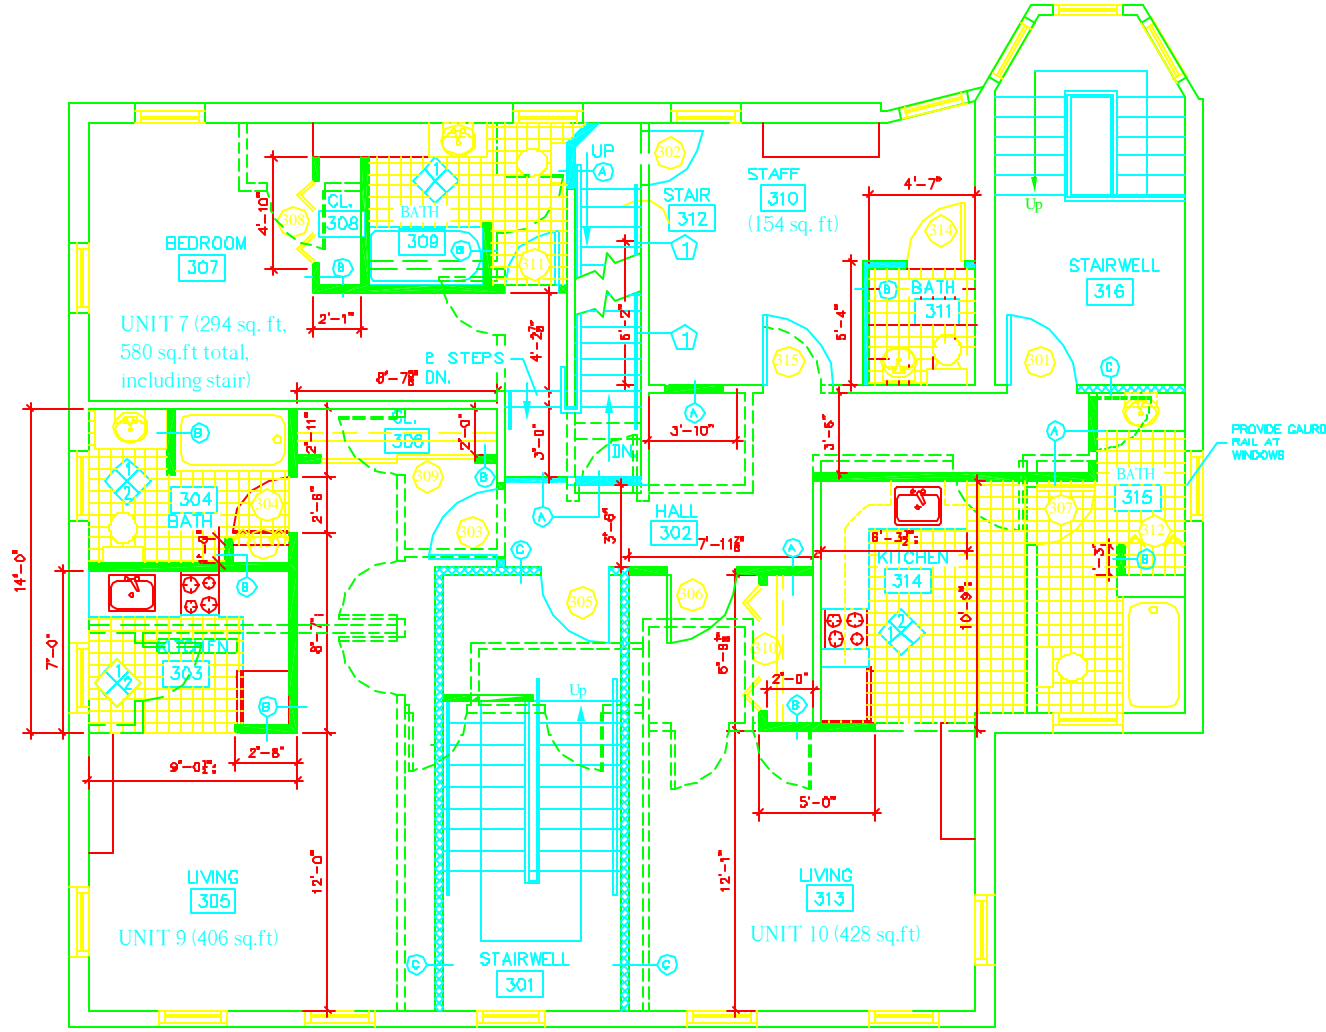

1 **THIRD FLOOR PLAN**
1/4" = 1'-0"



ARCHETYPE, P.A.
ARCHITECTS

48 Union Wharf Portland, Maine 04101
(207) 772-6022 Fax (207) 772-4056

Project:
90 - 92 HIGH STREET
RENOVATIONS

90 - 92 HIGH STREET
PORTLAND, MAINE

Scale	1/4" = 1'
Drawn By	Checked By
Date	Revisions

PLAN