



2 | TYPICAL SECTION AT GLAZING/PTAC UNIT
1 1/2" = 1'-0"

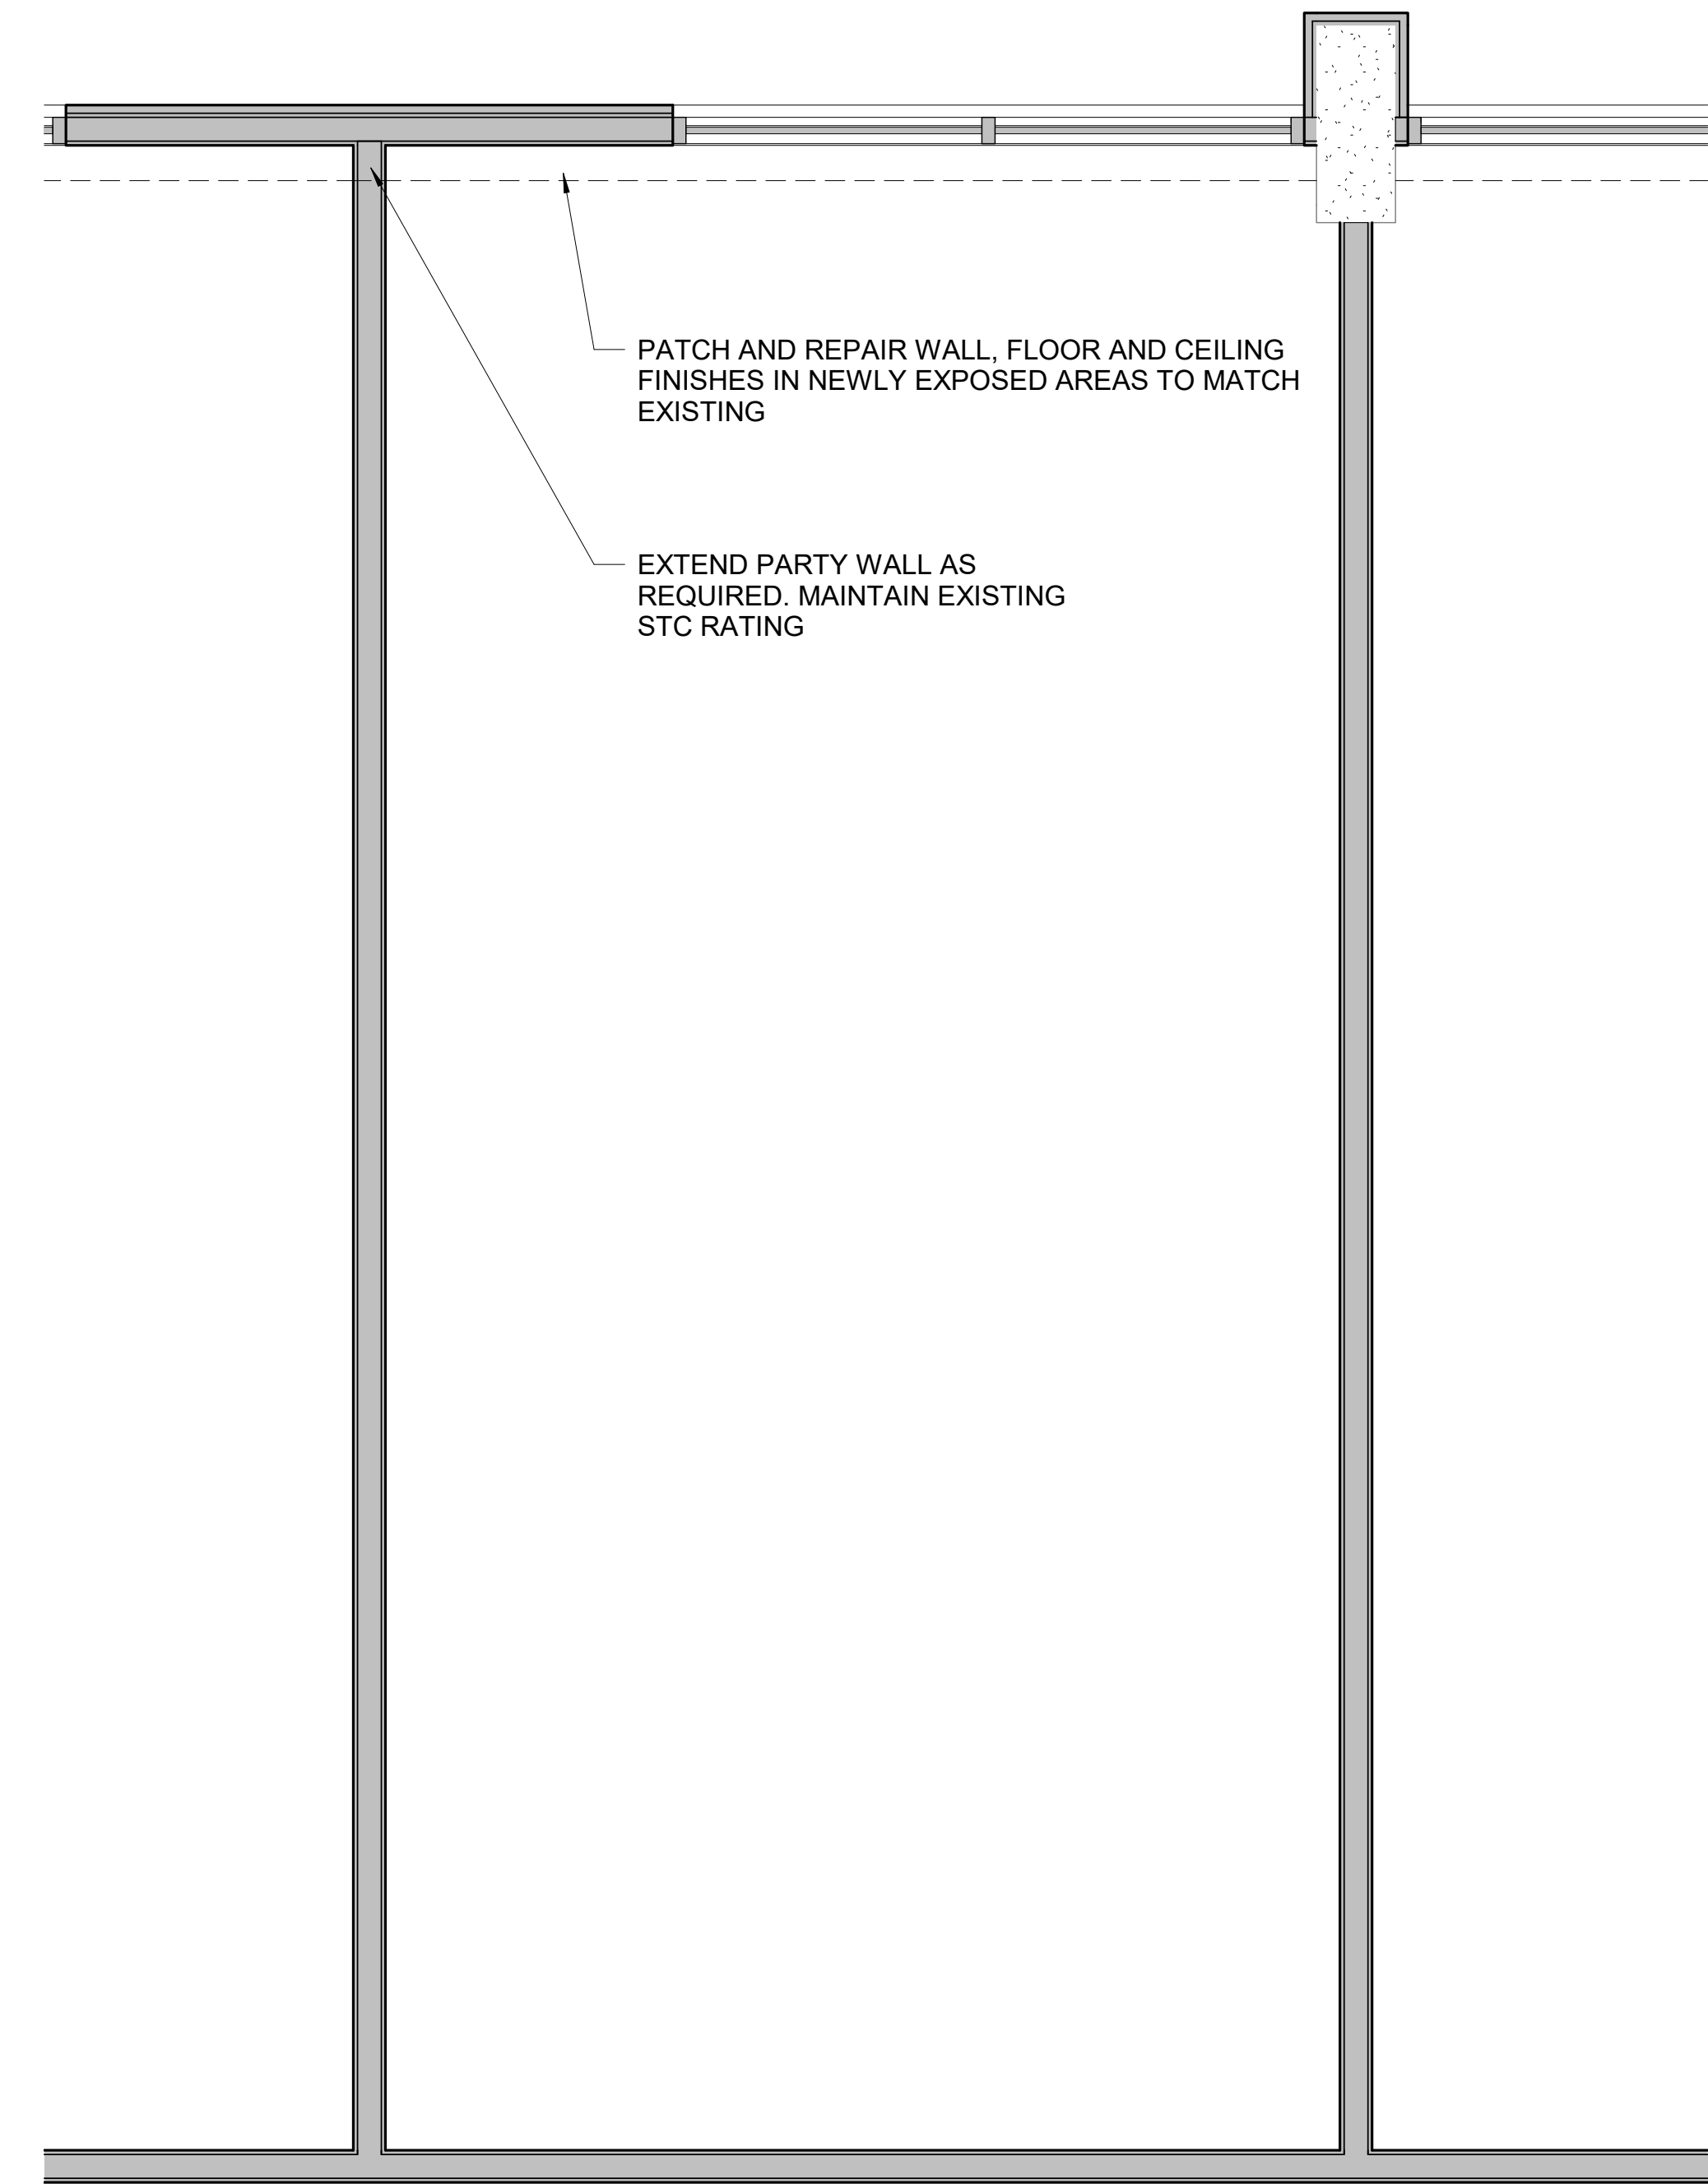

1 | TYPICAL UNIT PLAN
1/2" = 1'-0"

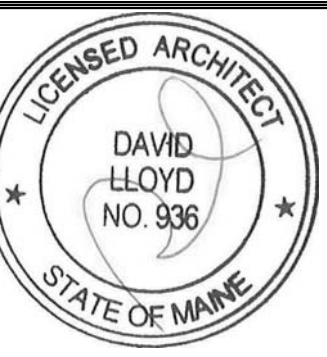

Prepared For: **Owner**

Consultant:

Architect: **ARCHETYPE architects**
48 Union Wharf Portland, Maine 04101
(207) 772-6022 ARCHETYPE@ARCHETYPEPA.COM

Project: **Holiday Inn**

88 Spring Street
Portland, ME

Revisions:

Date: FEB. 29, 2016
Scale: As indicated
TYPICAL FLOOR PLAN AND WALL SECTION

A1.01