
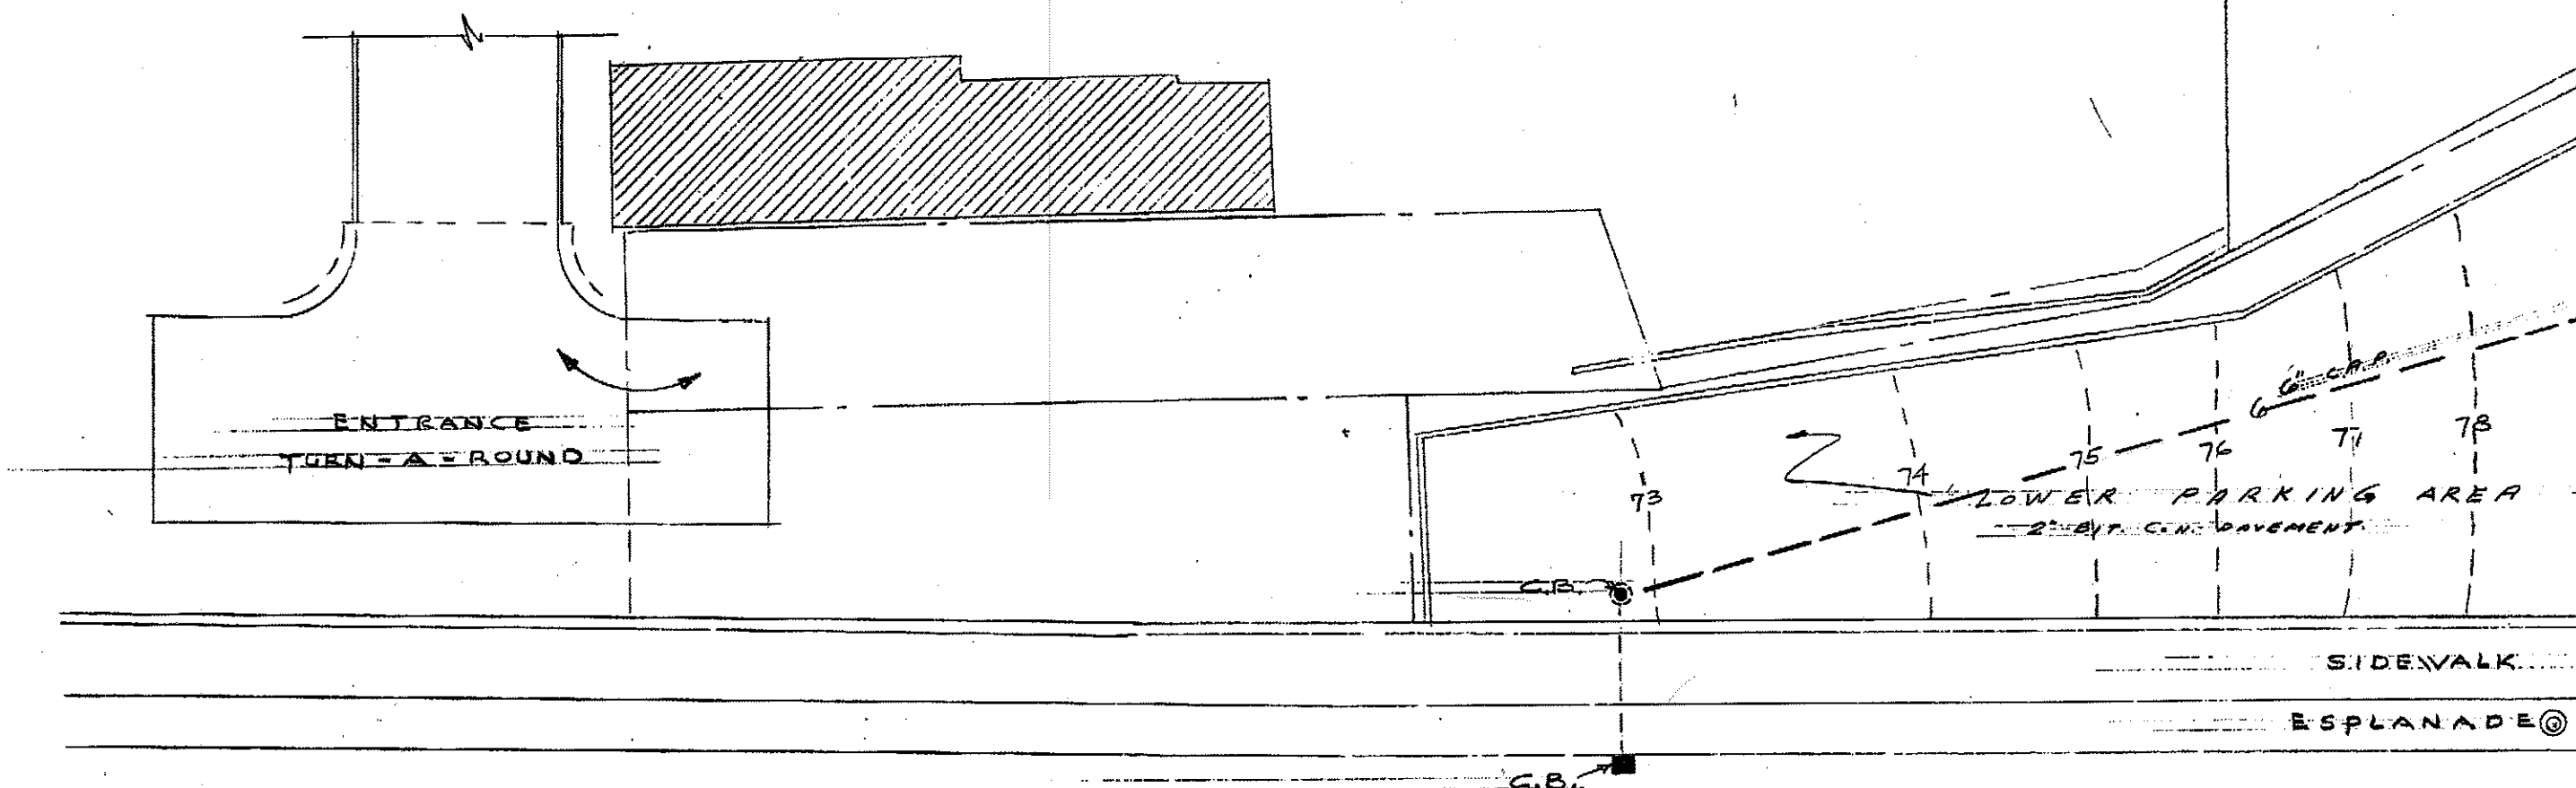


C.M.P. CO. TYPE 'B' HANDHOLE DETAILS
(CONC. CONST. BY GEN'L CONTR.) SCALE 3/8" = 1'-0"

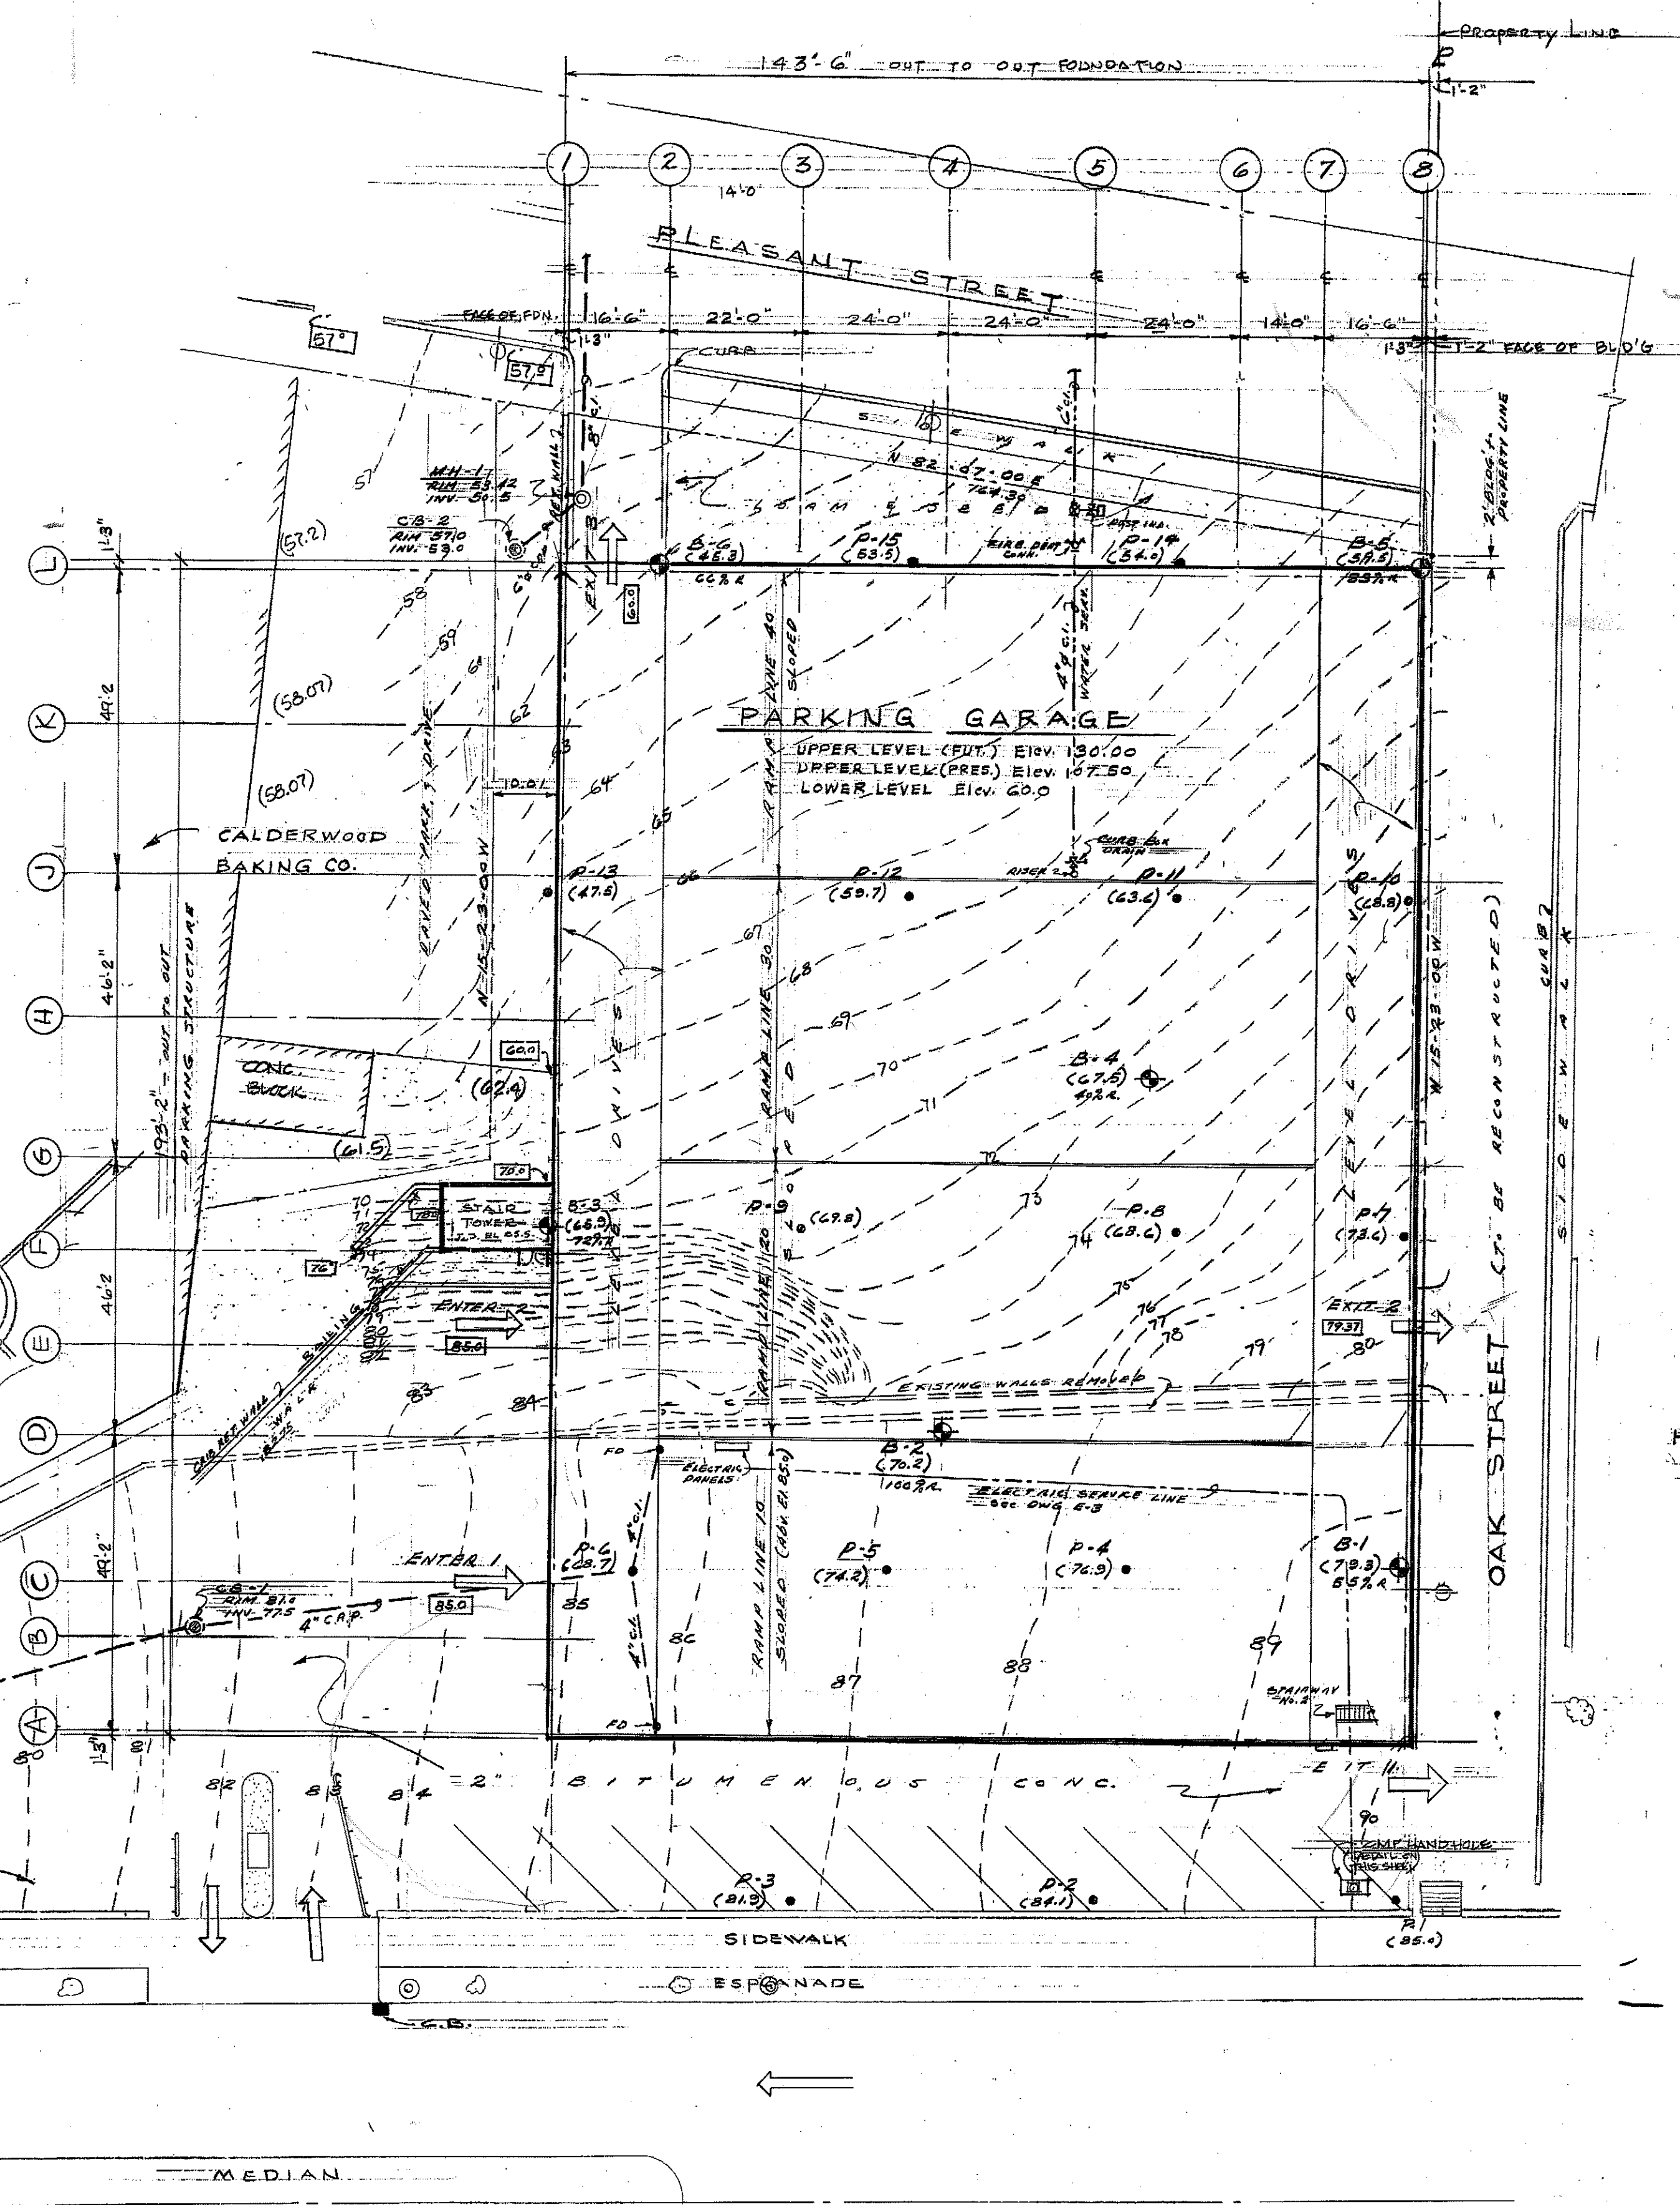

ISSUE 'A' JUN 1, 72. Rev. OUT TO OUT OF PARKING STRUCT. & STAIRWAY
 ISSUE 'B' JUN 19, 72. Rev. Bldg. Lines, Arch. Details.
 ISSUE 'C' JUNE 19, 72. FOUNDATION REVISIONS
 ISSUE 'D' JULY 19, 73. Revised FOUND. DETAIL

SITE PLAN 1" = 20'-0"

SOILS INVESTIGATION KEYS:
 B - Quarry Refuse (Co. 00) Elevation
 of ledge encounter, OR: percentage
 of rock recovery on 60' rock core sample.

DATE:	6-19-72
COMM:	
DRAWN:	B.C.L.
CHECKED:	P.S.D.
SCALE:	E.C.L.
SCALE:	1" = 20'-0"

SITE PLAN
A PARKING GARAGE
BLUE ALLIANCE MUTUAL INSURANCE COMPANY
PORTLAND, MAINE.
 LEASURE • TUTTLE • LEE ARCHITECTS PORTLAND
 ENGINEERS MAINE

S1