




5 Section
SCALE: 1/2" = 1'-0"

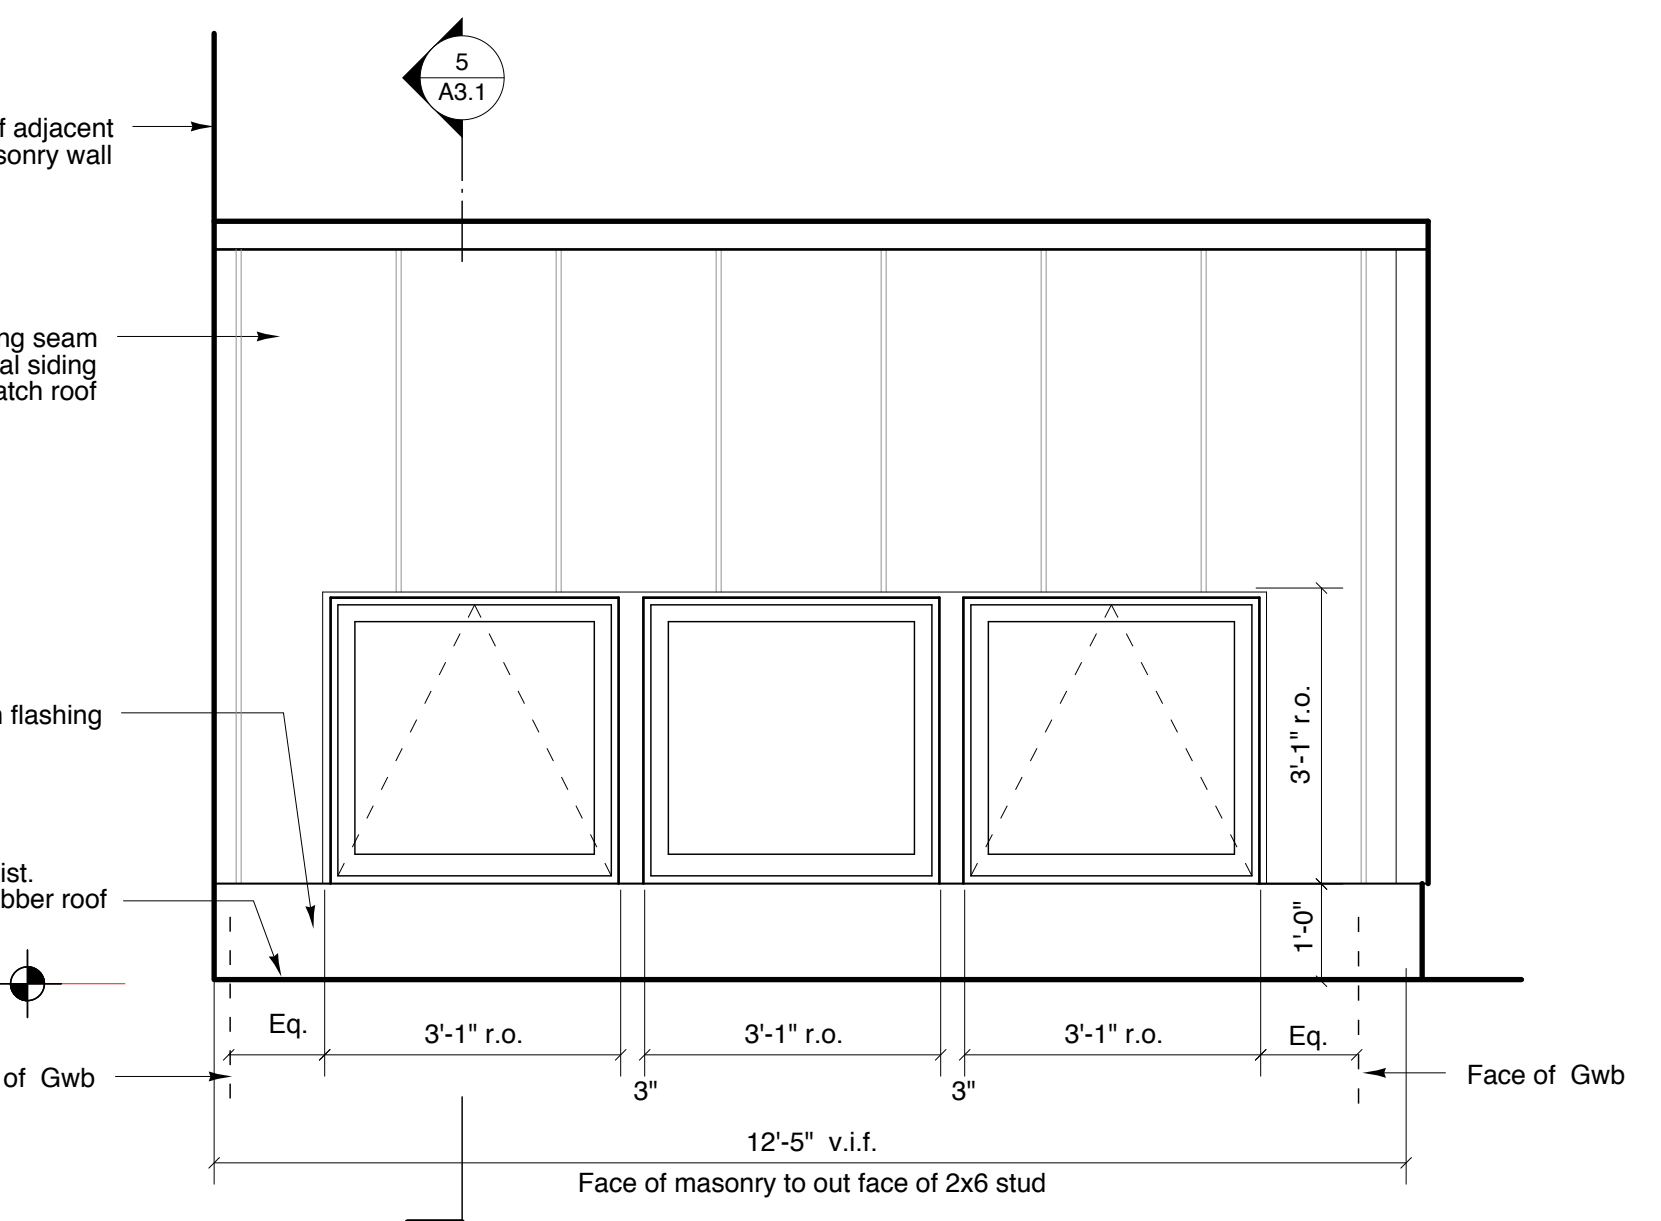

2 South Elevation
SCALE: 1/2" = 1'-0"

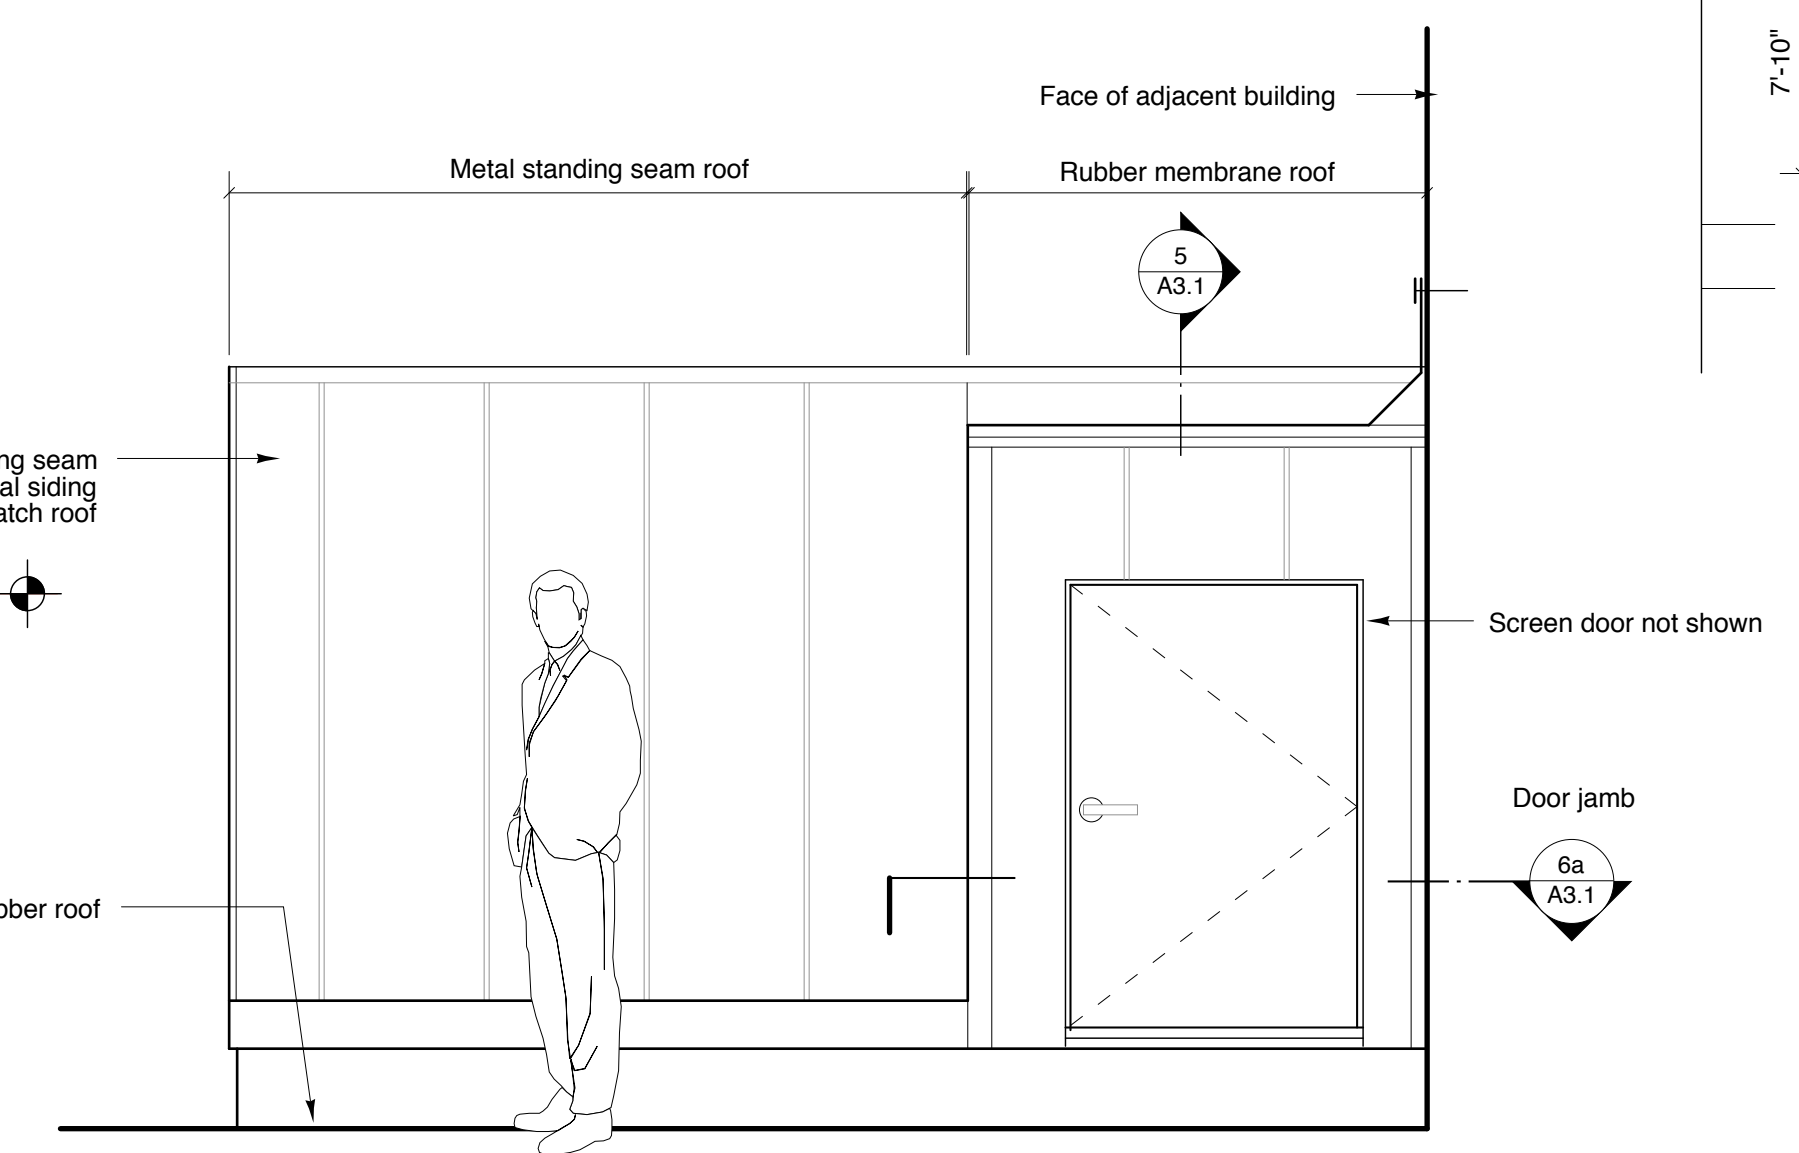


3 North Elevation
SCALE: 1/2" = 1'-0"

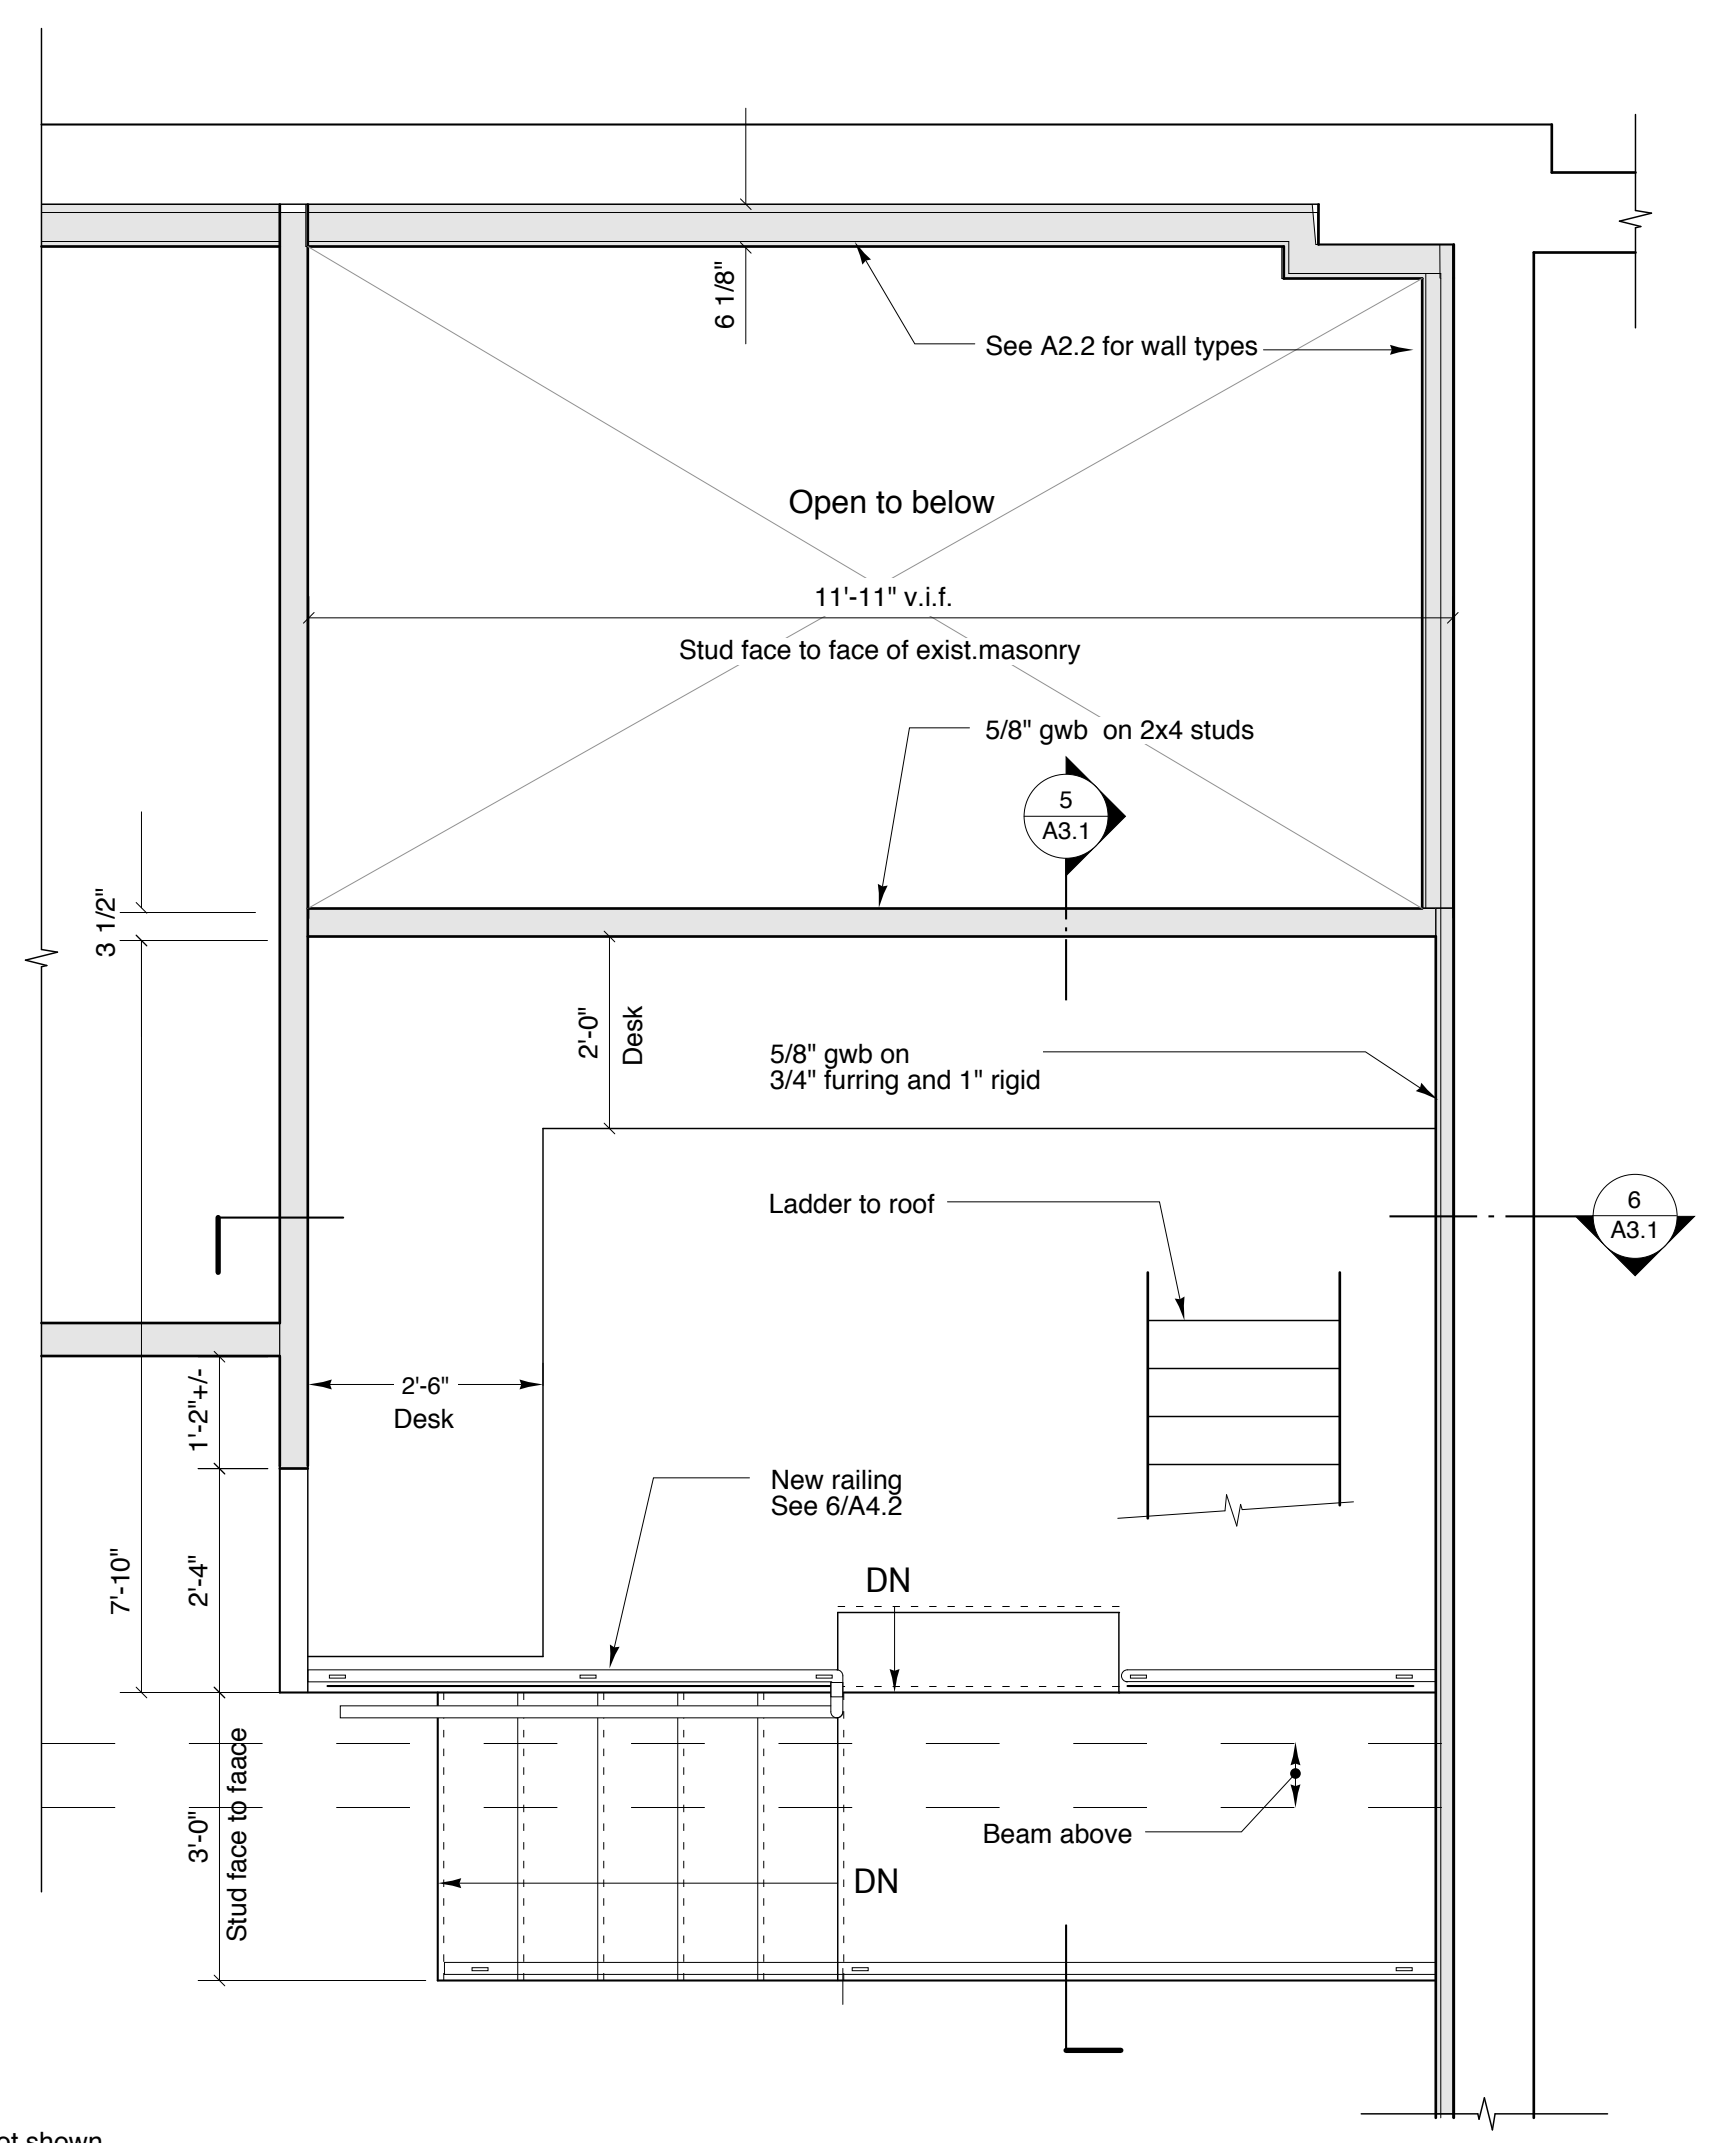


1 Study - Floor Plan
SCALE: 1/2" = 1'-0" See 3/A1.1 for Notes


General Notes
New wall construction
See A2.2 for typ. walls
Verify all dimensions in the field. Notify
Architect of significant discrepancies.

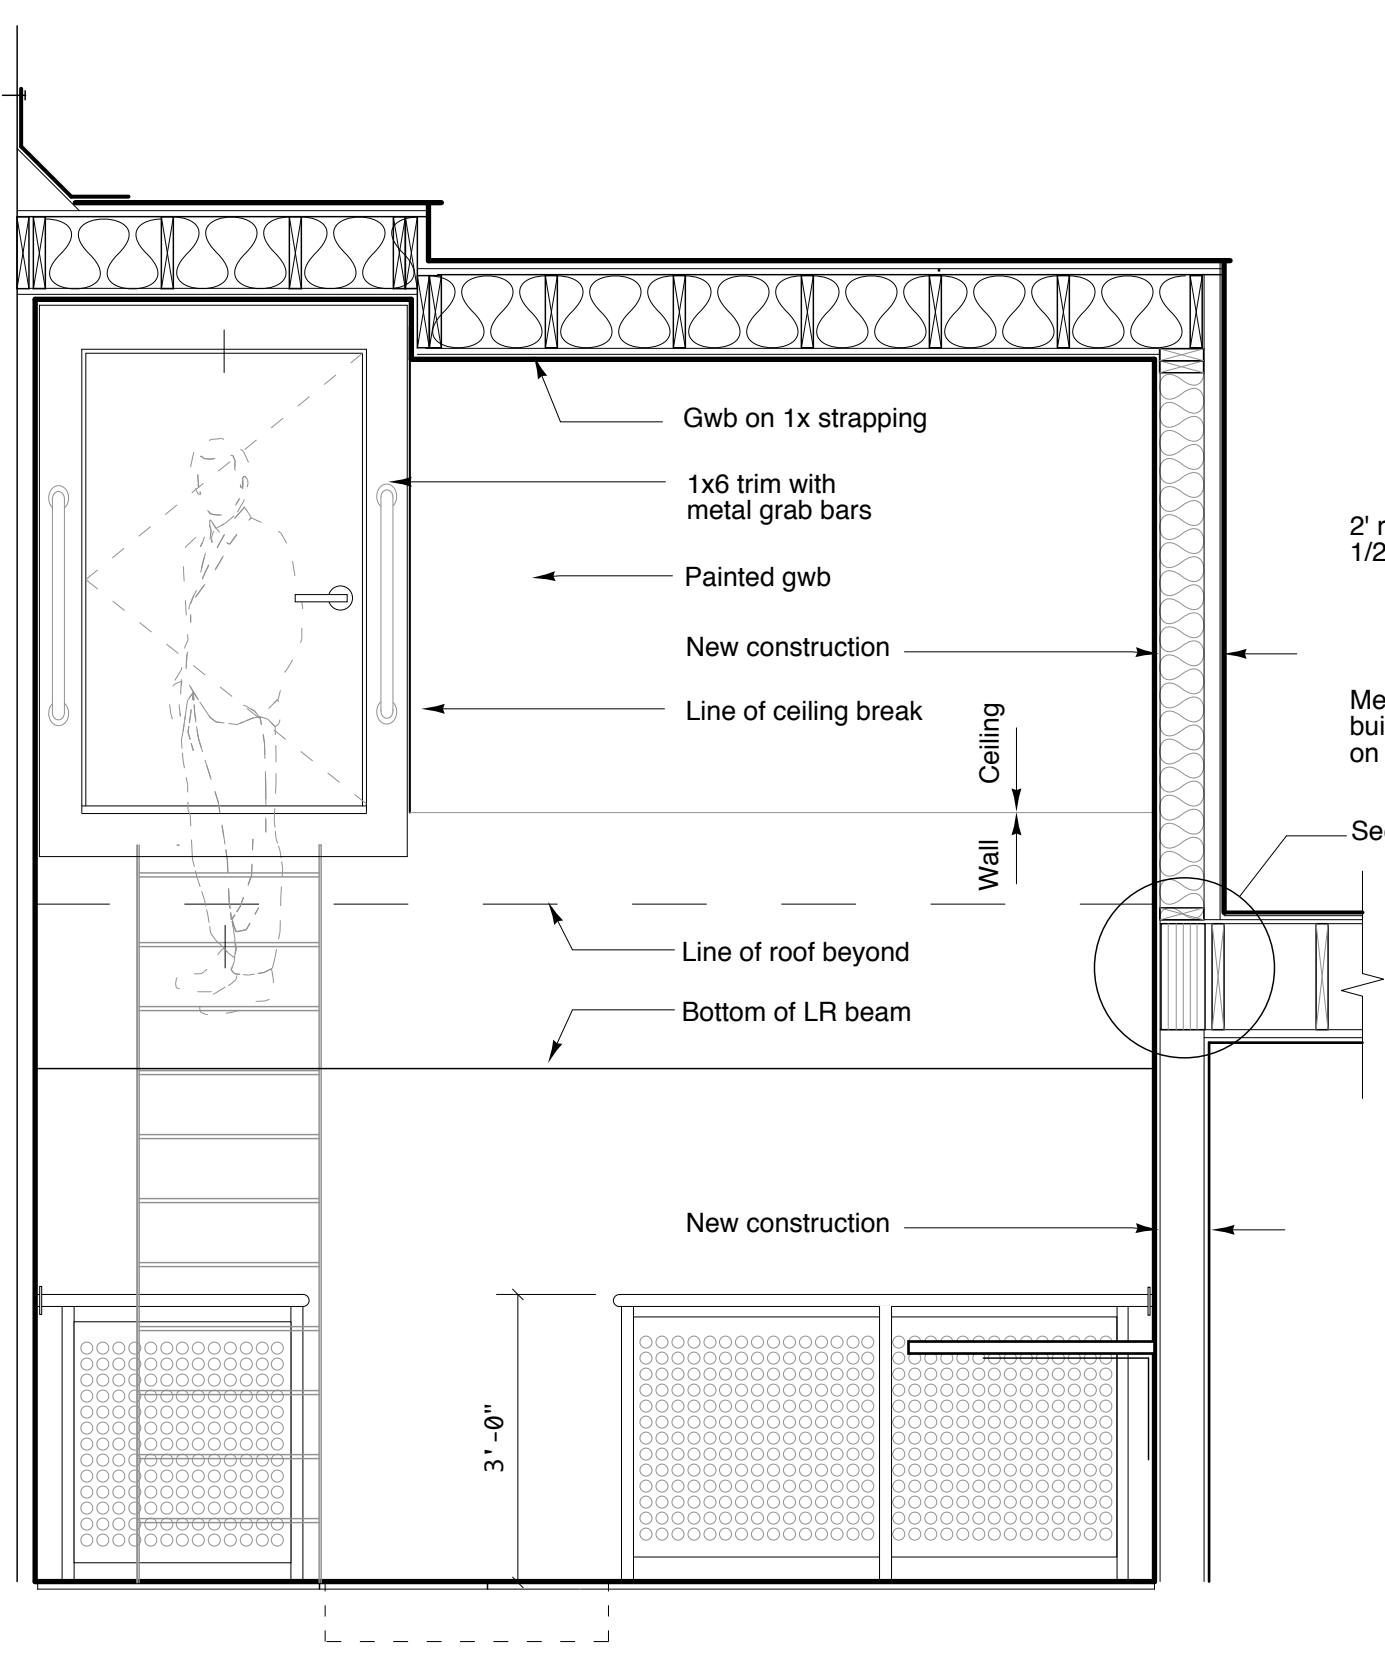


6 Section
SCALE: 1/2" = 1'-0"

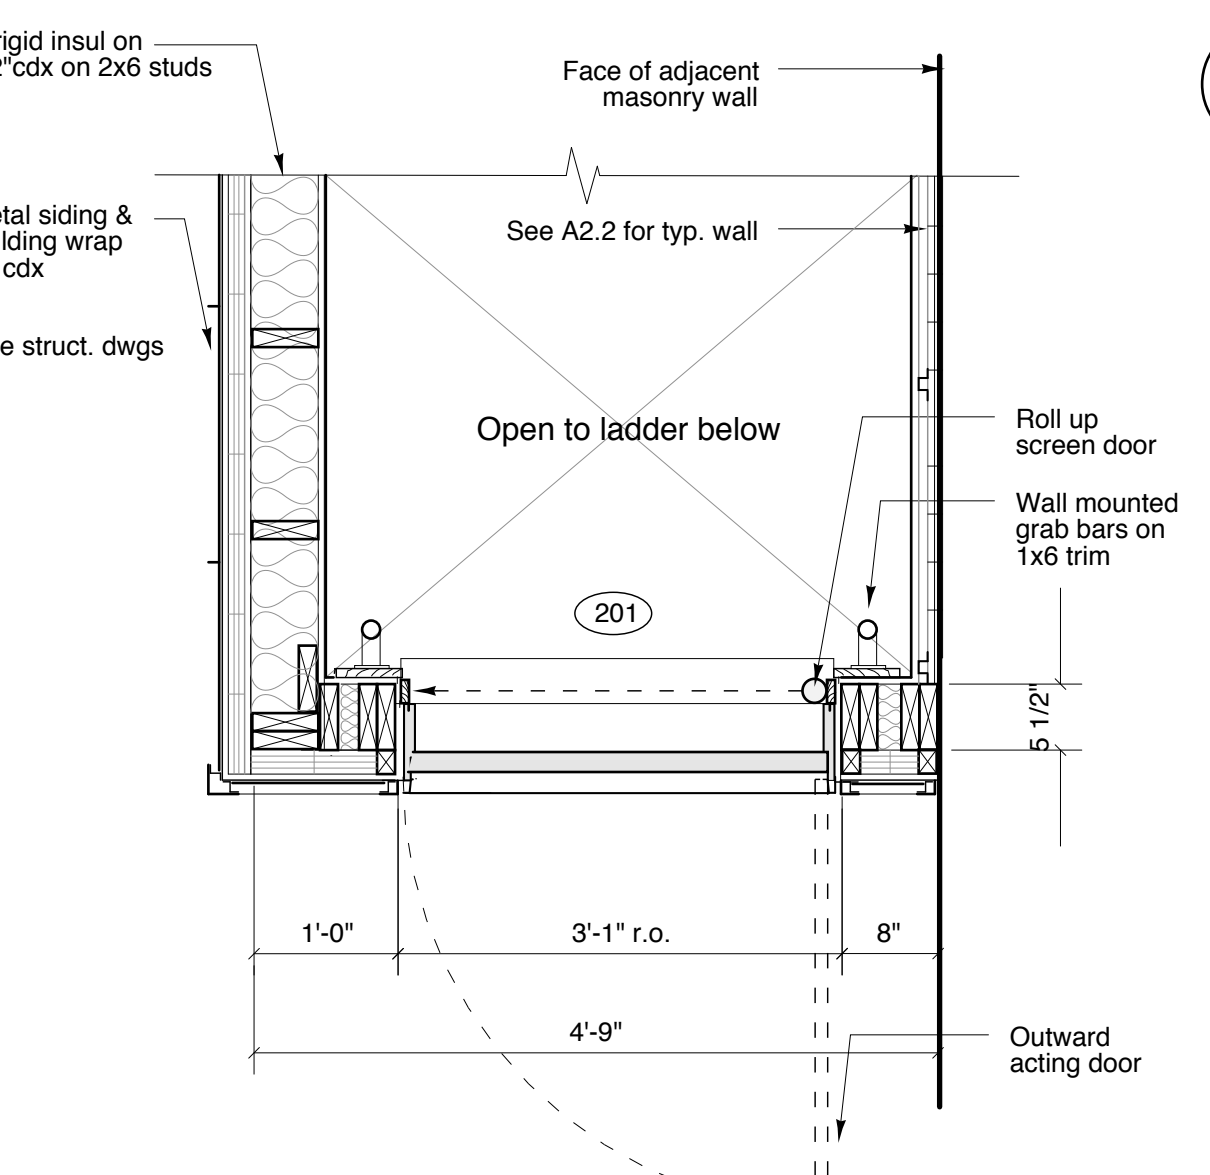

6a Plan Detail - Roof door
SCALE: 3/4" = 1'-0"

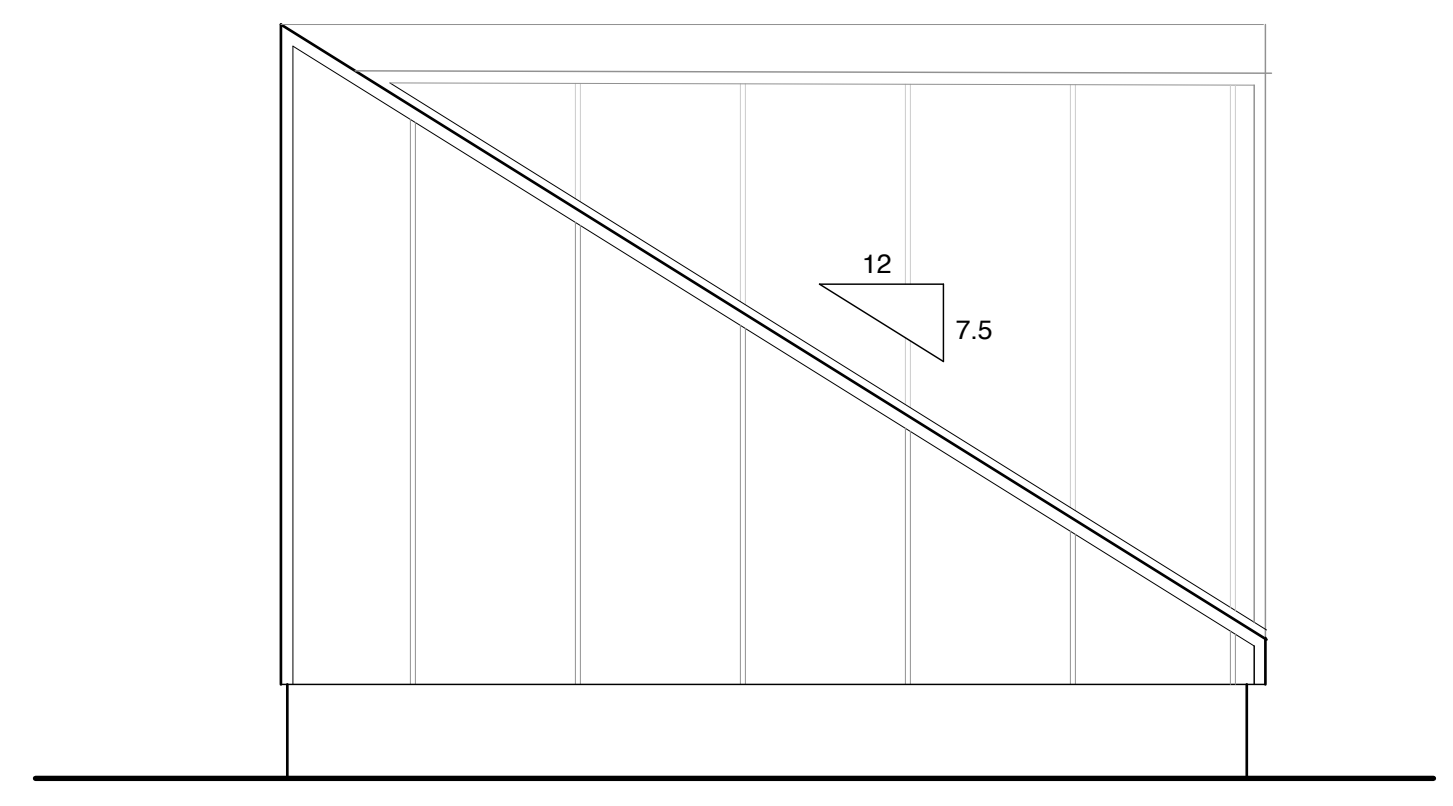

4 East Elevation
SCALE: 1/2" = 1'-0"

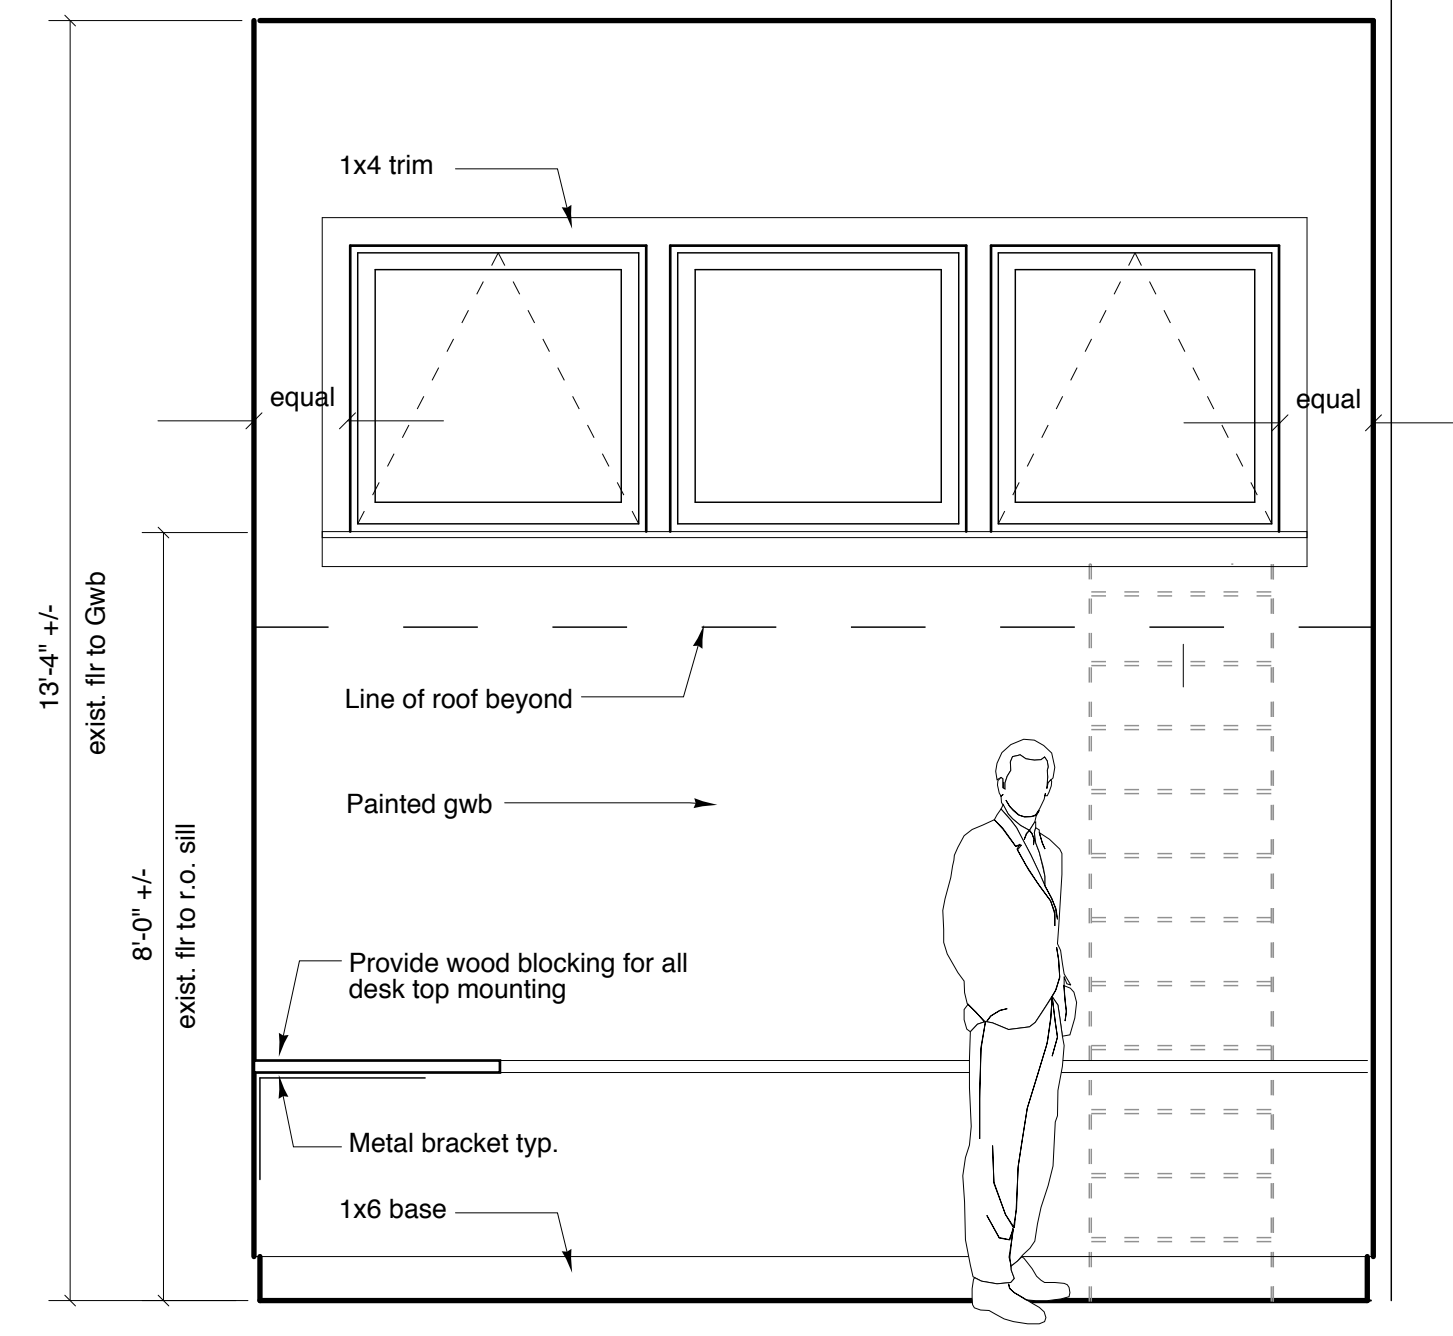

7 Study - North Elevation
SCALE: 1/2" = 1'-0"

Richard Renner/Architects
105 South Main Street
Shelburne, MA 01770
508.651.2385
508.651.0911 fax

61 Pleasant Street
Suite 105
Portland, ME 04101
207.735.9599
207.735.9599 fax

35 Pleasant Street
Office and Loft Renovation
35 Pleasant Street
Portland, Maine

Study / Roof Light Details
File Name: A3.2 RoofDetails
Project No. 2006-08
Scale: As Noted
Date: 12.15.06
Revised:

A3.1