




1 West Elevation - Office Entry
SCALE: 1/2" = 1'-0"

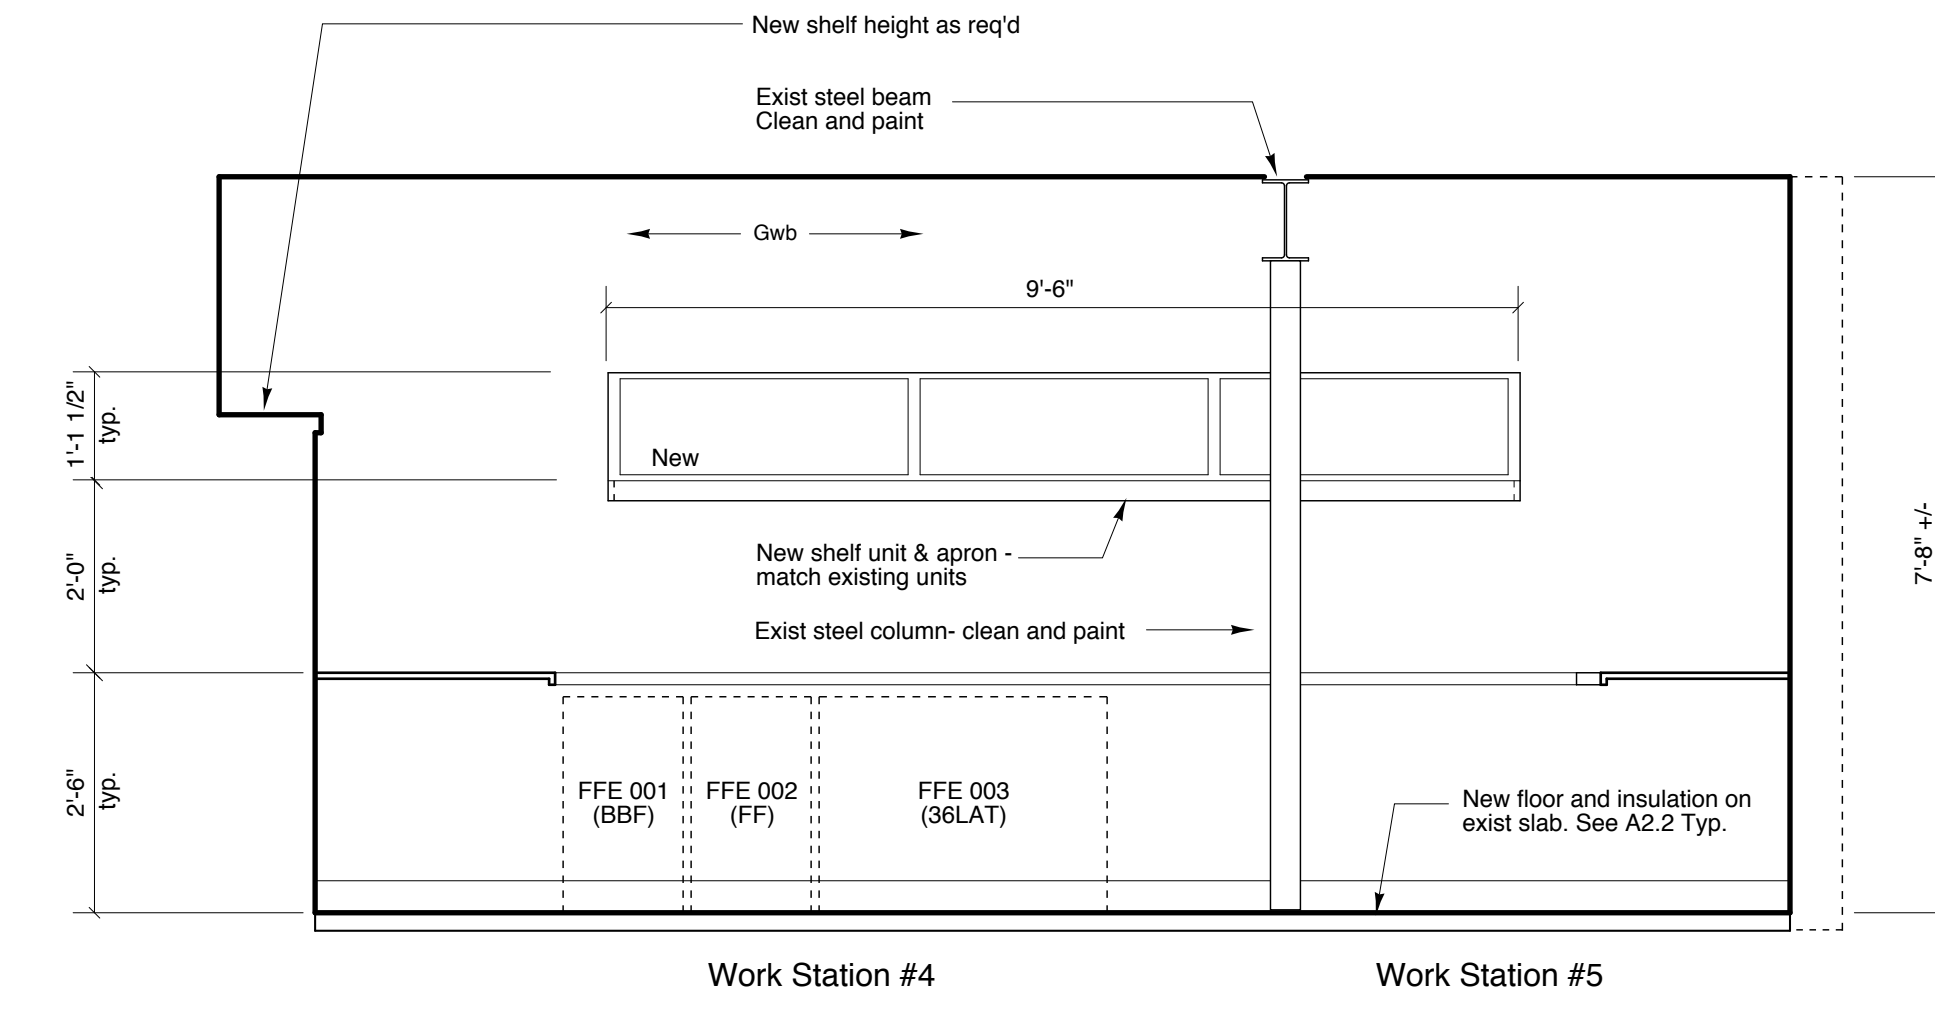

2 North Elevation - Office
SCALE: 1/2" = 1'-0"

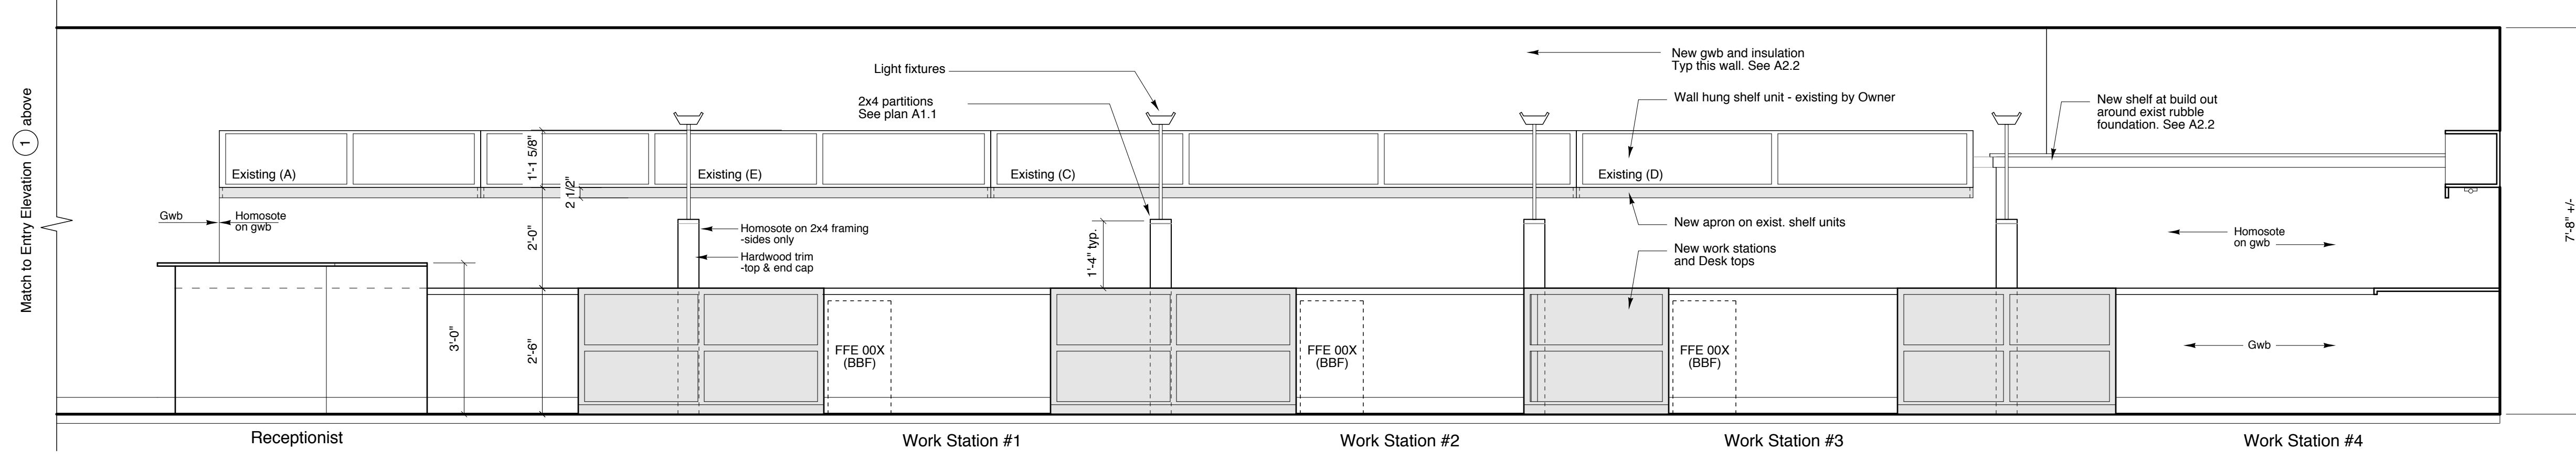

3 West Elevation - Office
SCALE: 1/2" = 1'-0"

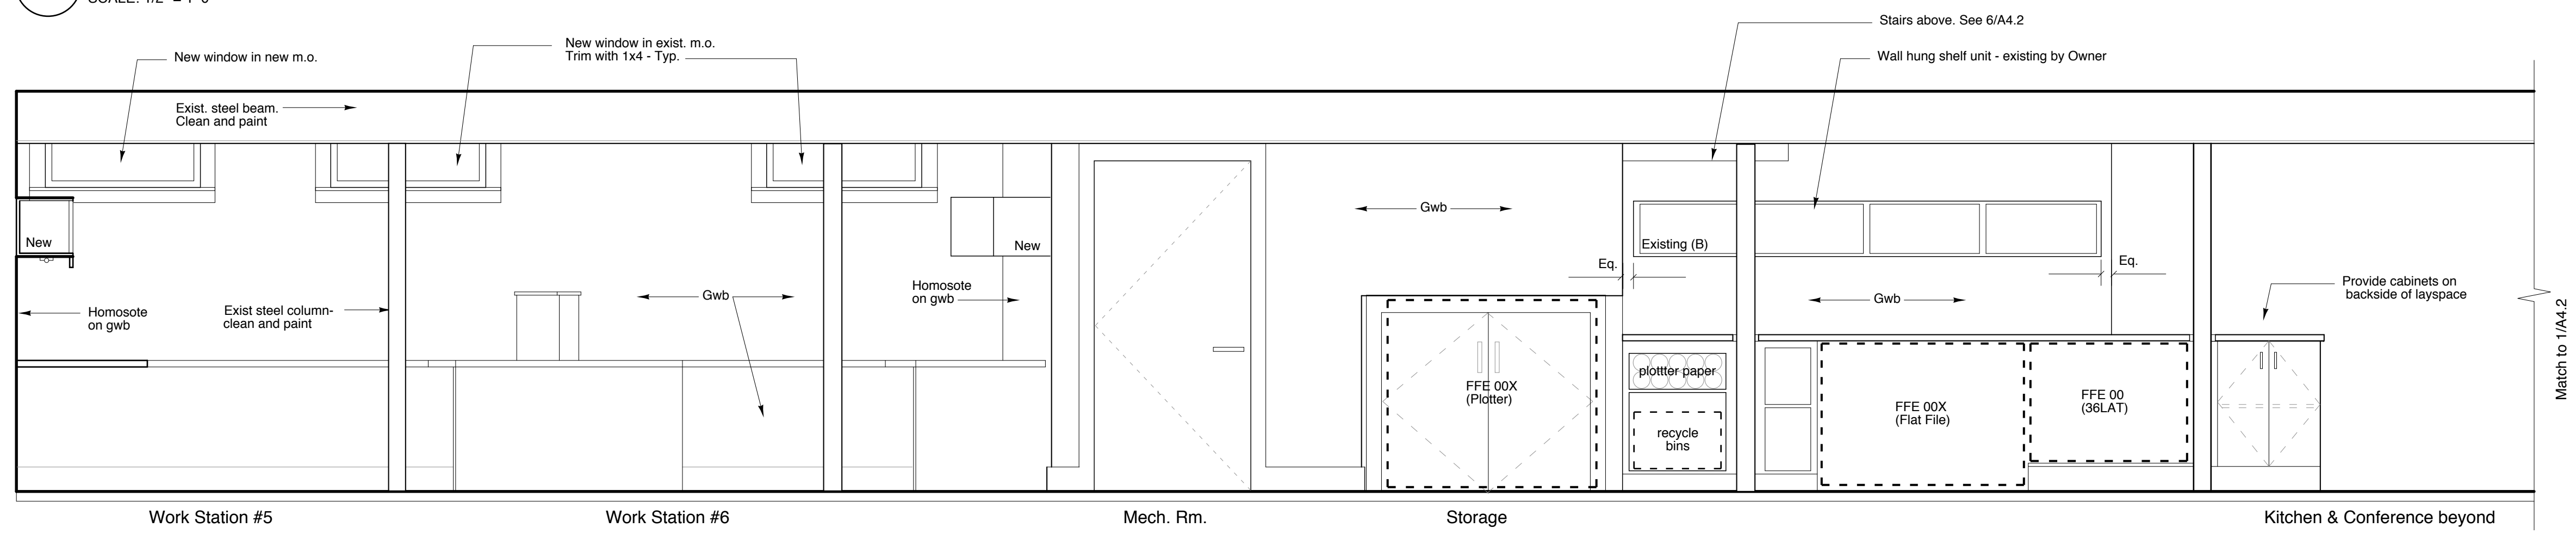

4 East Elevation - Office
SCALE: 1/2" = 1'-0"

Richard Renner/Architects
103 South Main Street
Shelburne, MA 01770
508.651.2385
508.651.0911 fax

Consultants:
61 Pleasant Street
Suite 105
Portland, ME 04101
207.753.9699 fax
207.753.9699 fax

**35 Pleasant Street
Office and Loft Renovation**
35 Pleasant Street
Portland, Maine

**Interior Elevations
Lower Level Office**
File Name: A4.1 InteriorElev
Project No. 2006-08
Scale: 1/2" = 1'-0"
Date: 12.15.06
Revised:

A4.1