




1 South Elevation - Kitchen
SCALE: 1/2" = 1'-0"

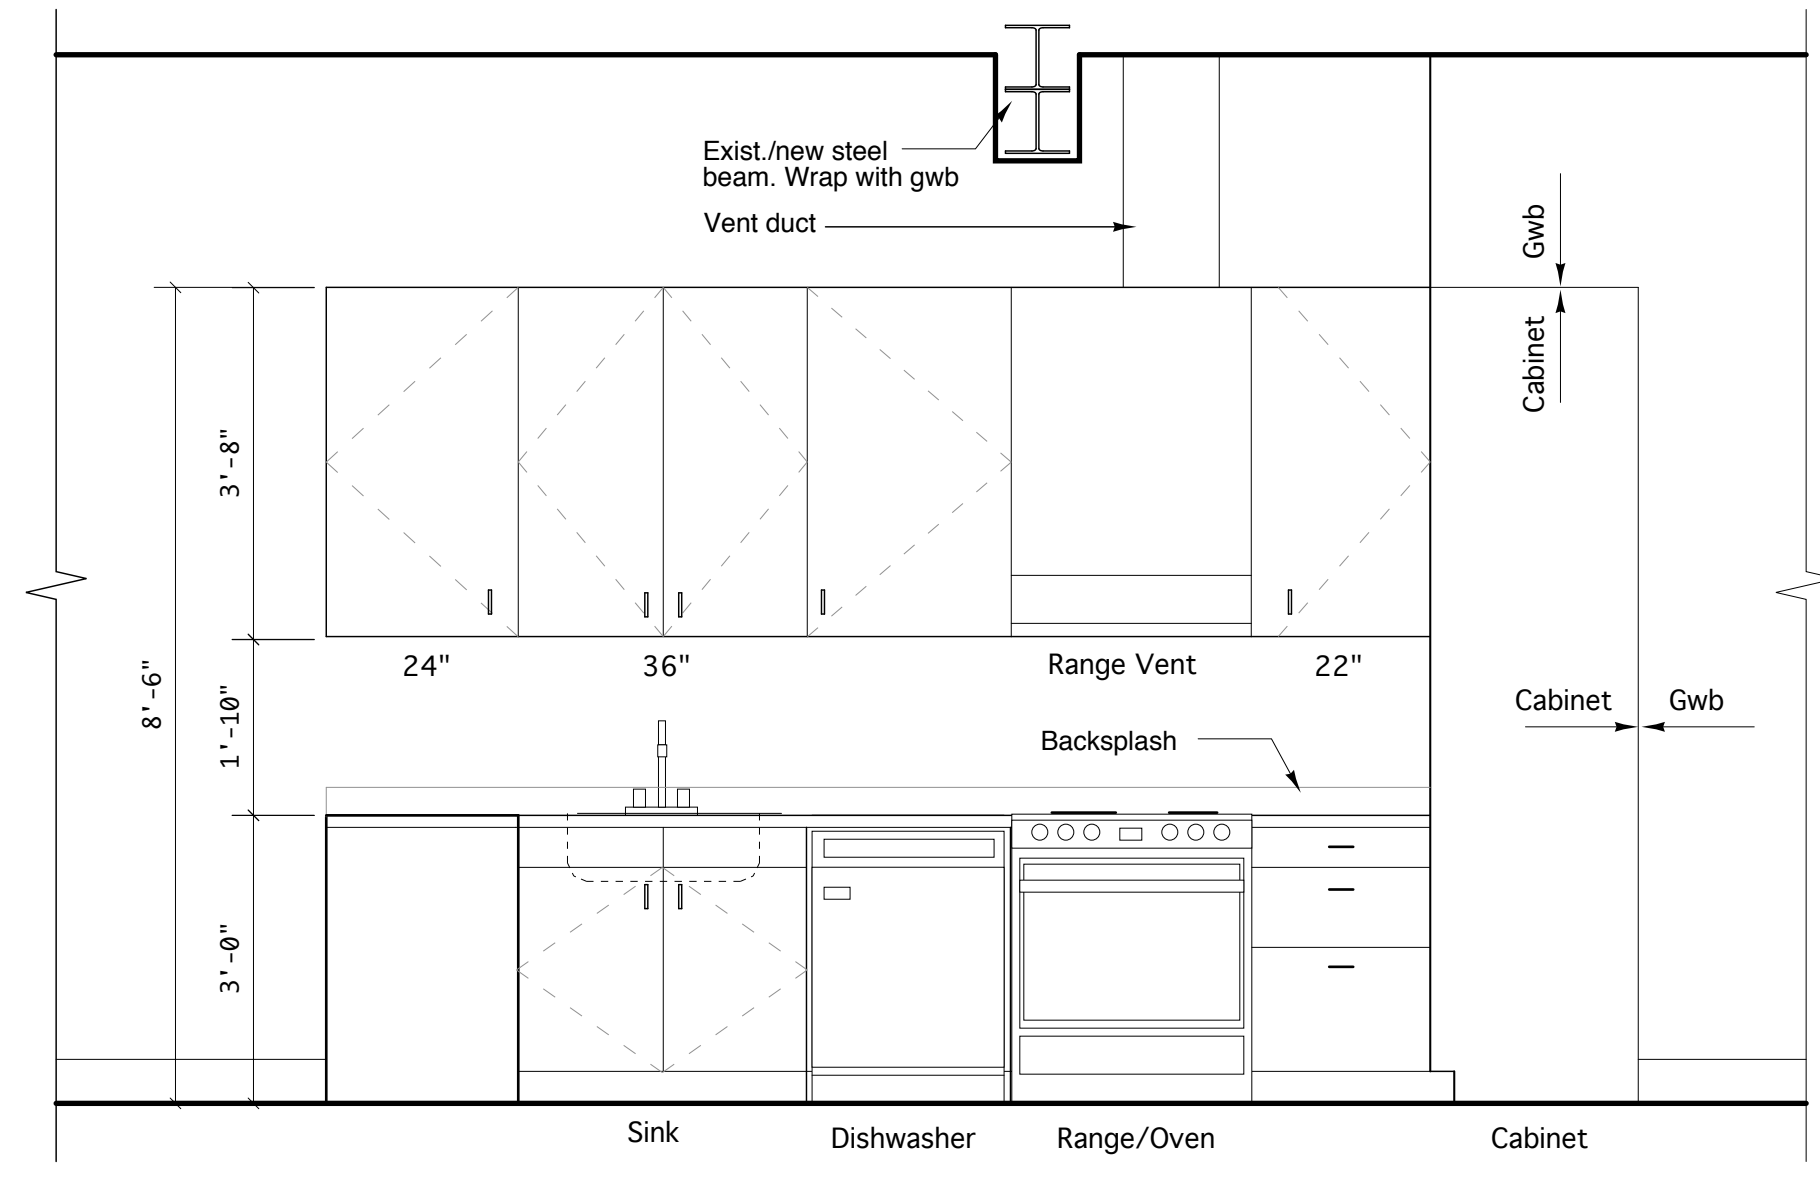

2 West Elevation - Kitchen
SCALE: 1/2" = 1'-0"

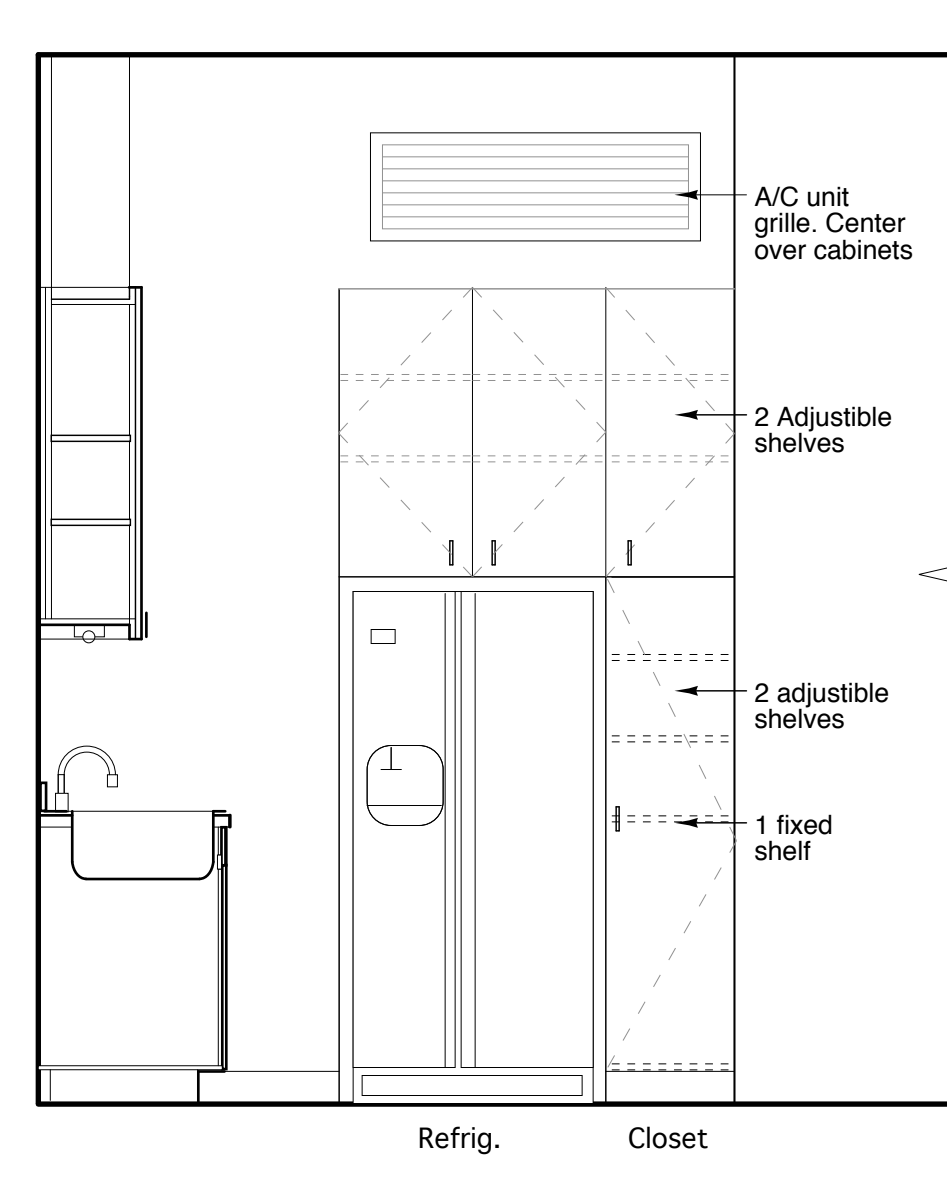


3 North Elevation - Kitchen
SCALE: 1/2" = 1'-0"

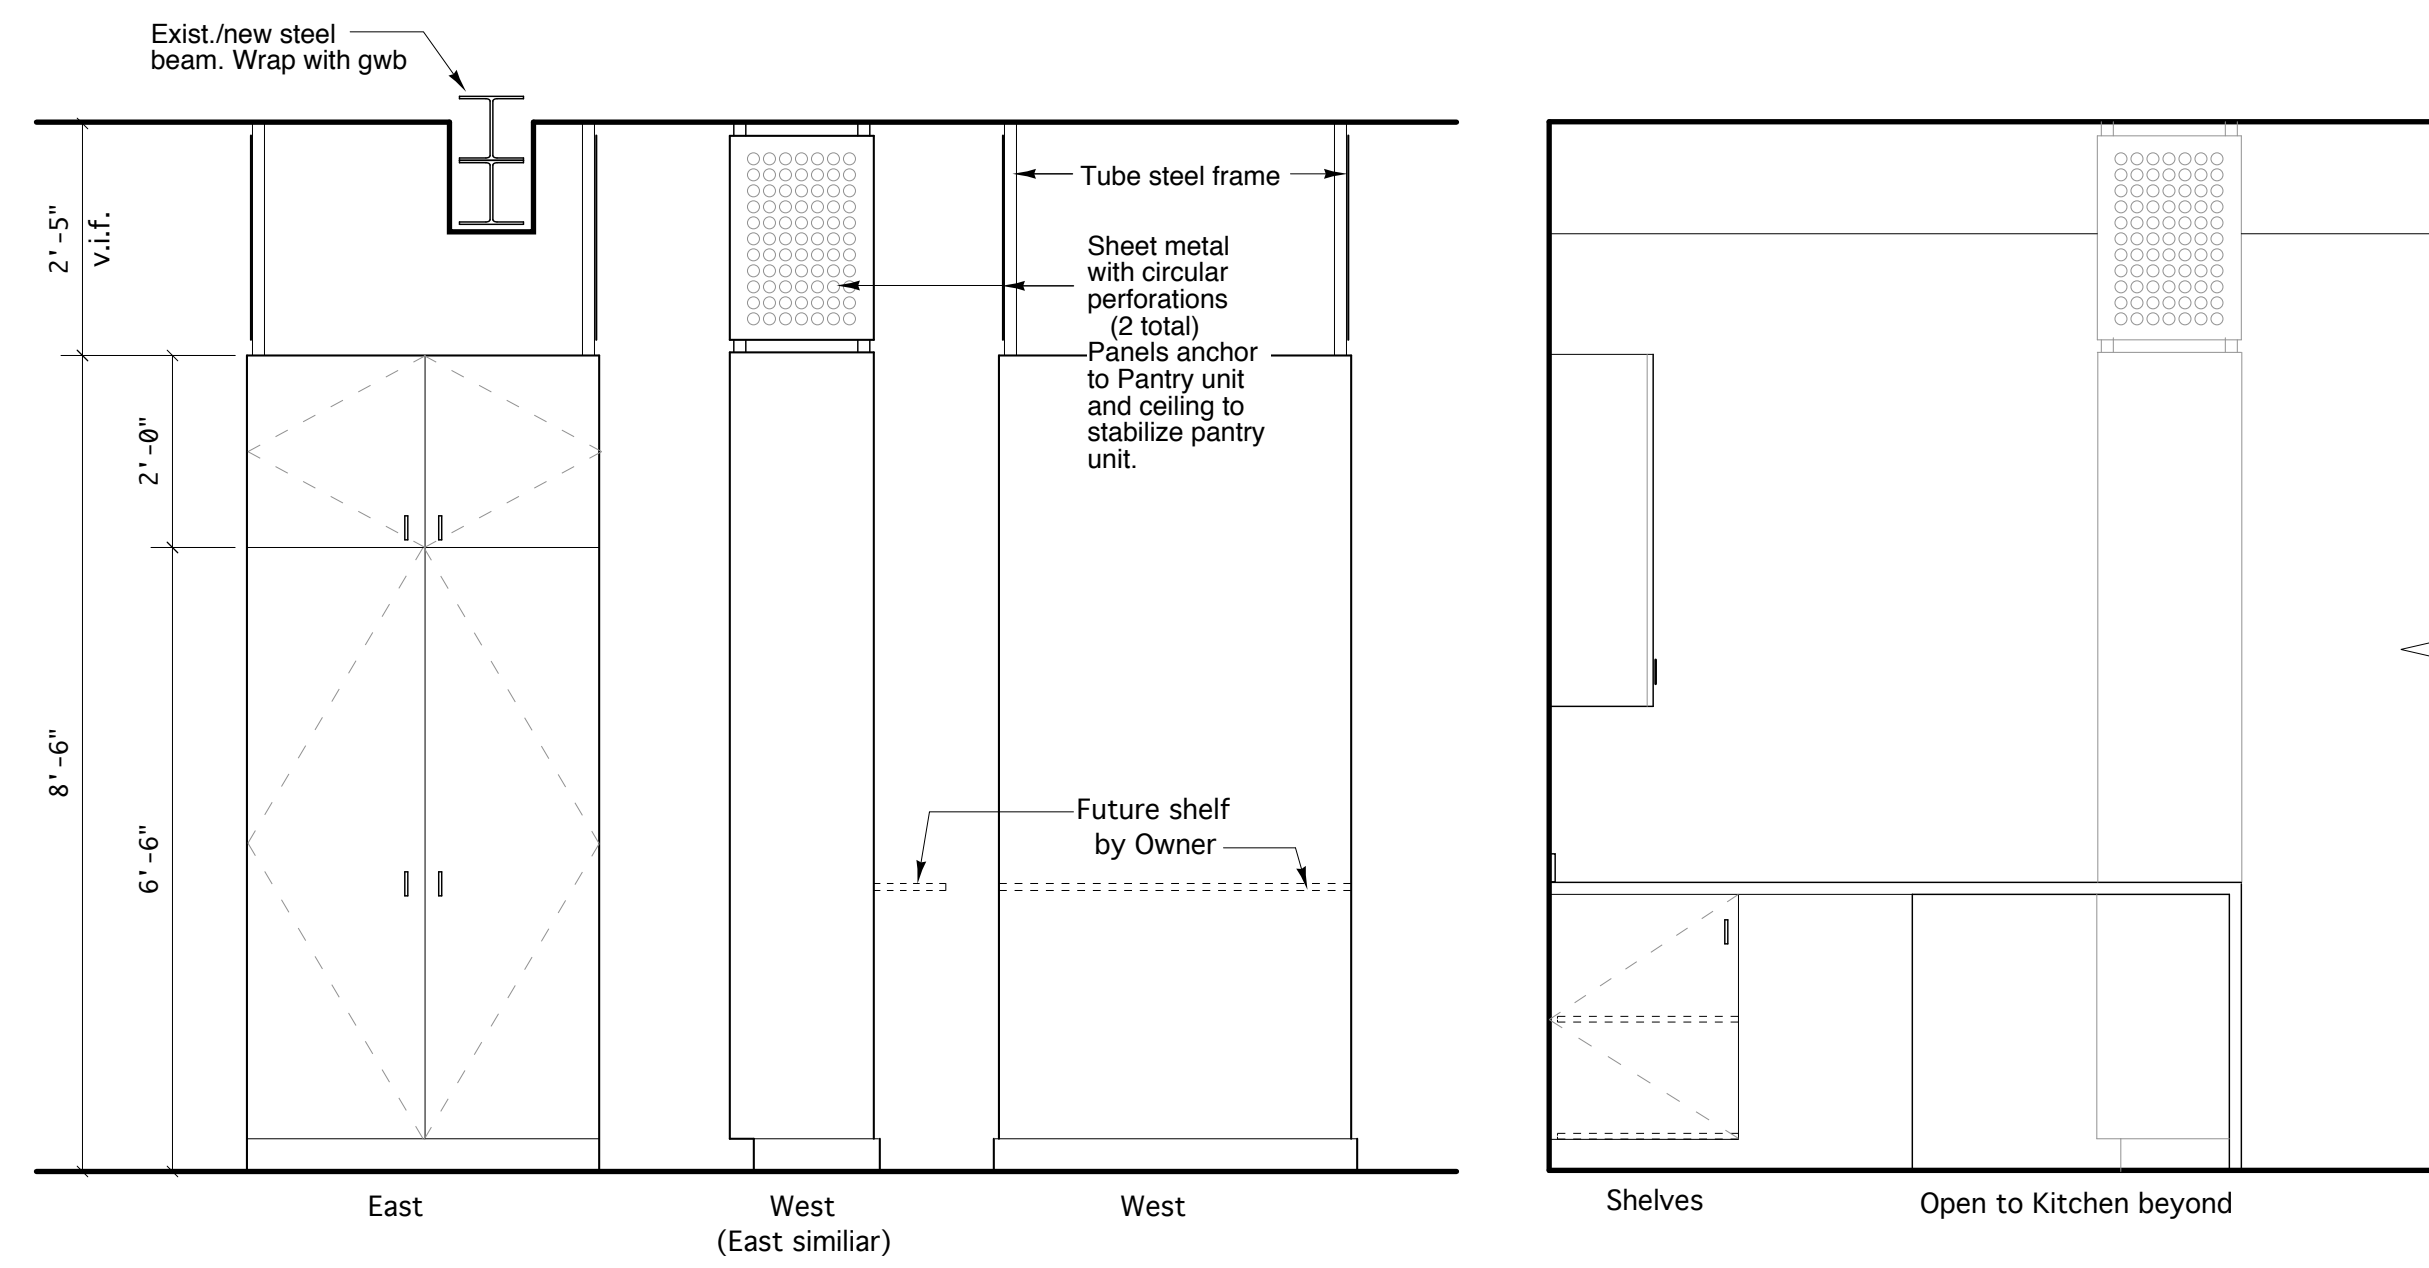


4 Elevations - Pantry
SCALE: 1/2" = 1'-0"


5 North Elevation - Kitchen
SCALE: 1/2" = 1'-0"

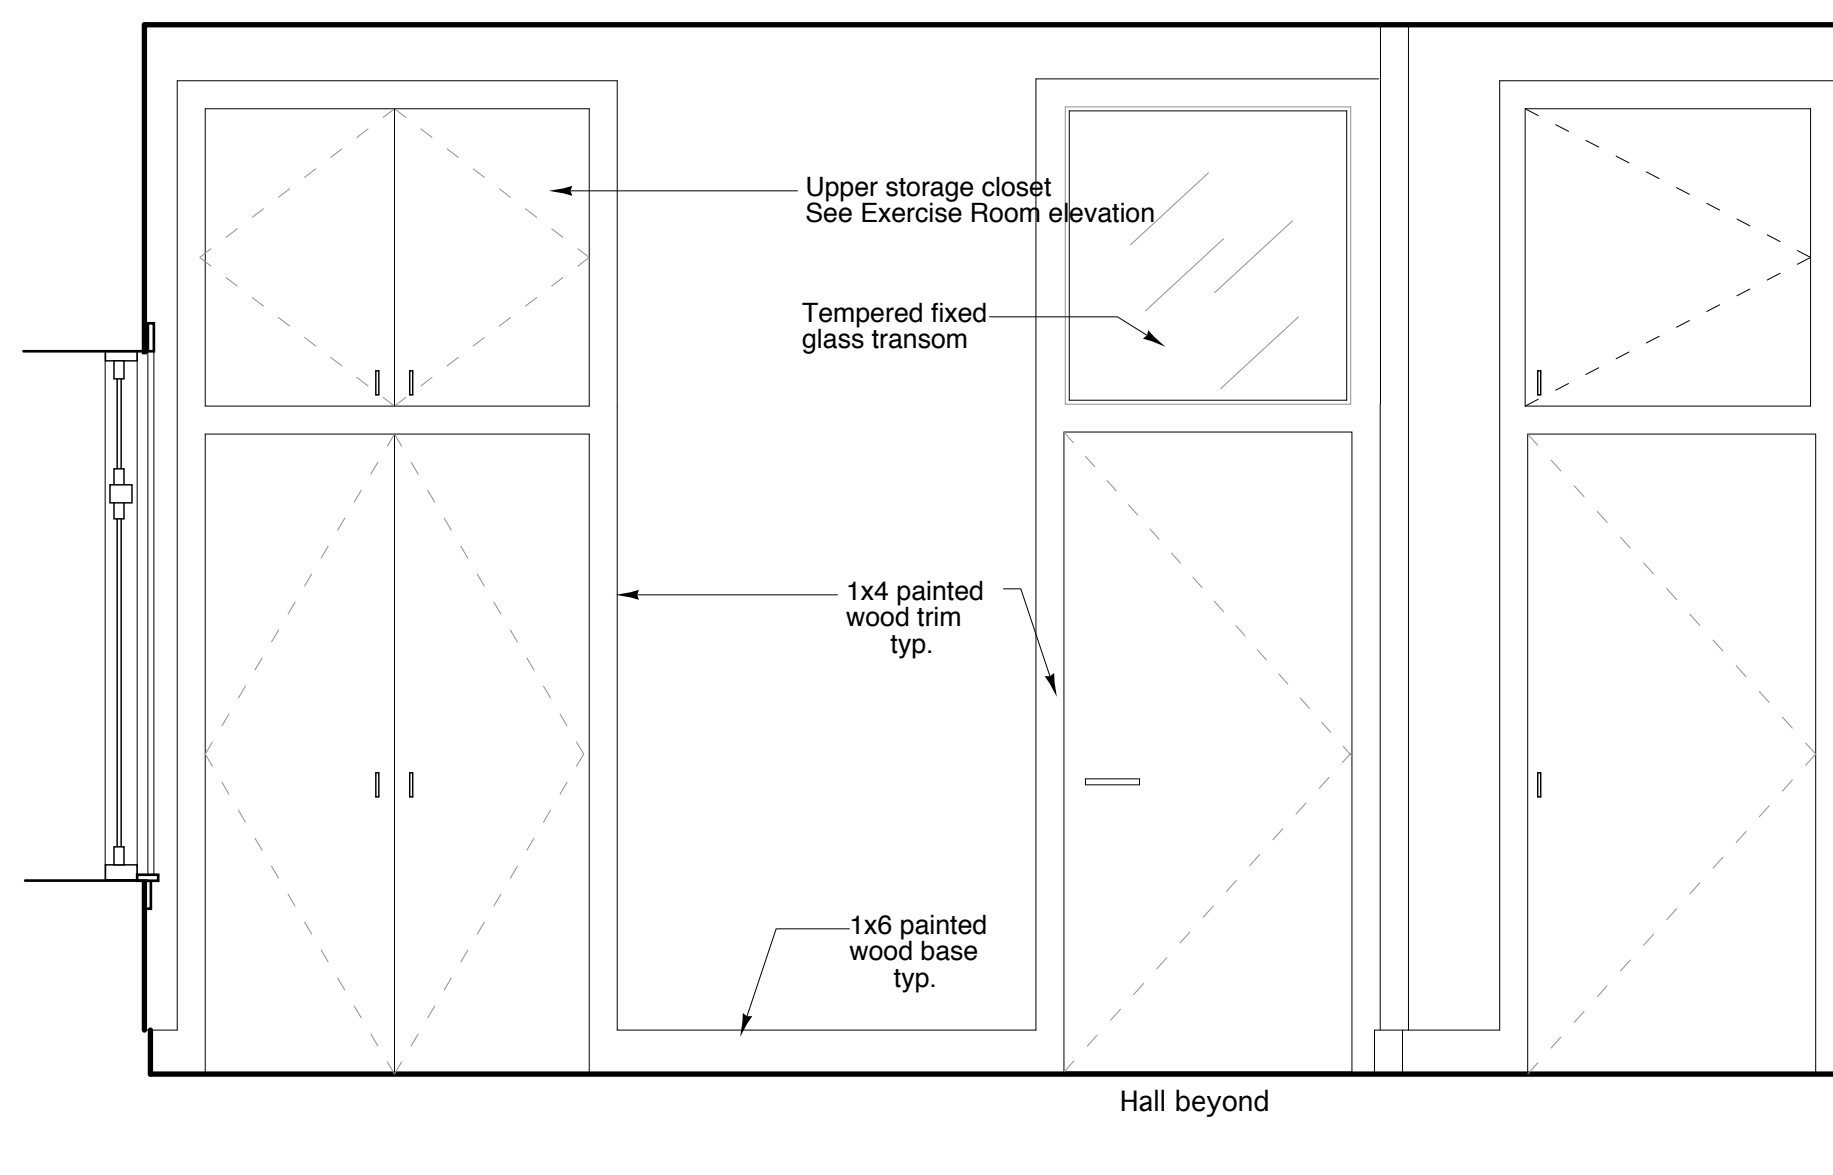


6 South Elevation - Master Bedroom
SCALE: 1/2" = 1'-0"

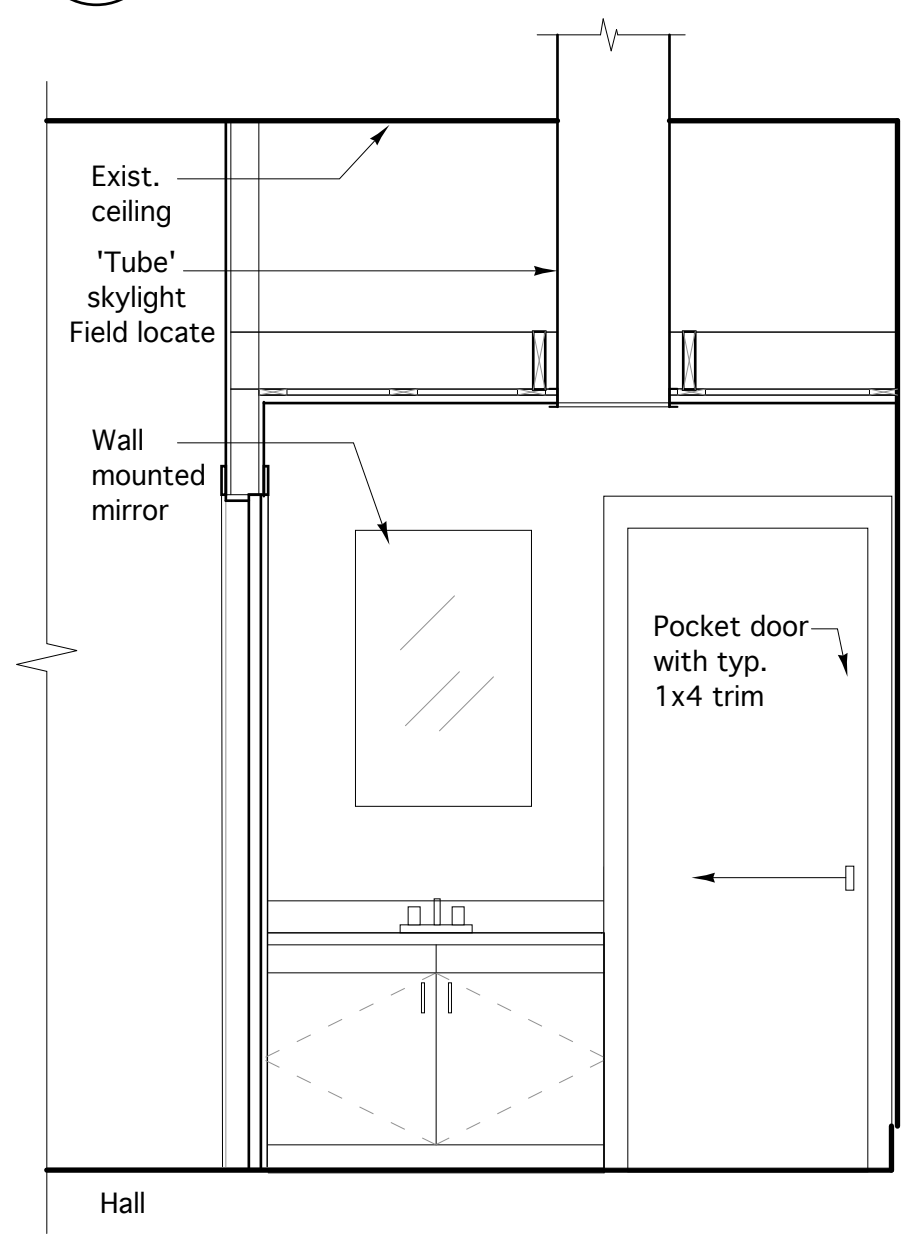


7 South Elevation - Bathroom
SCALE: 1/2" = 1'-0"

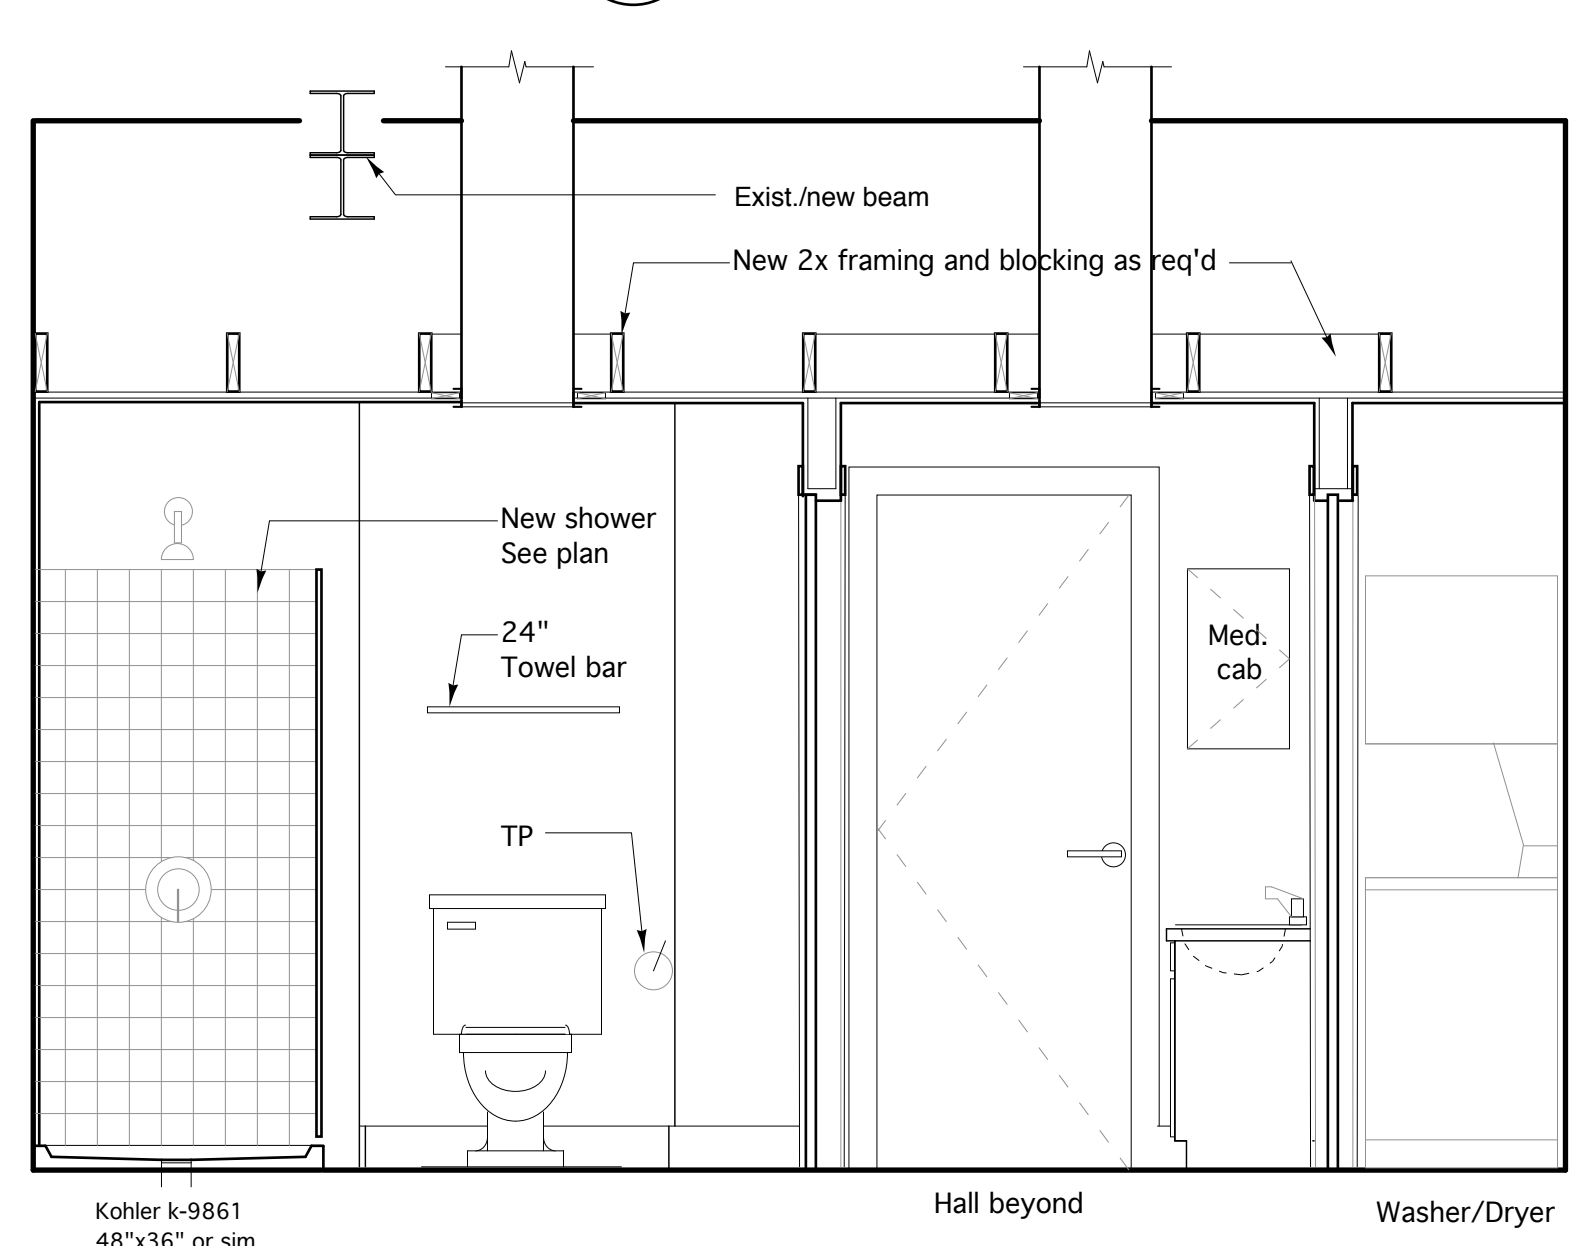


8 West Elevation - Bathroom
SCALE: 1/2" = 1'-0"

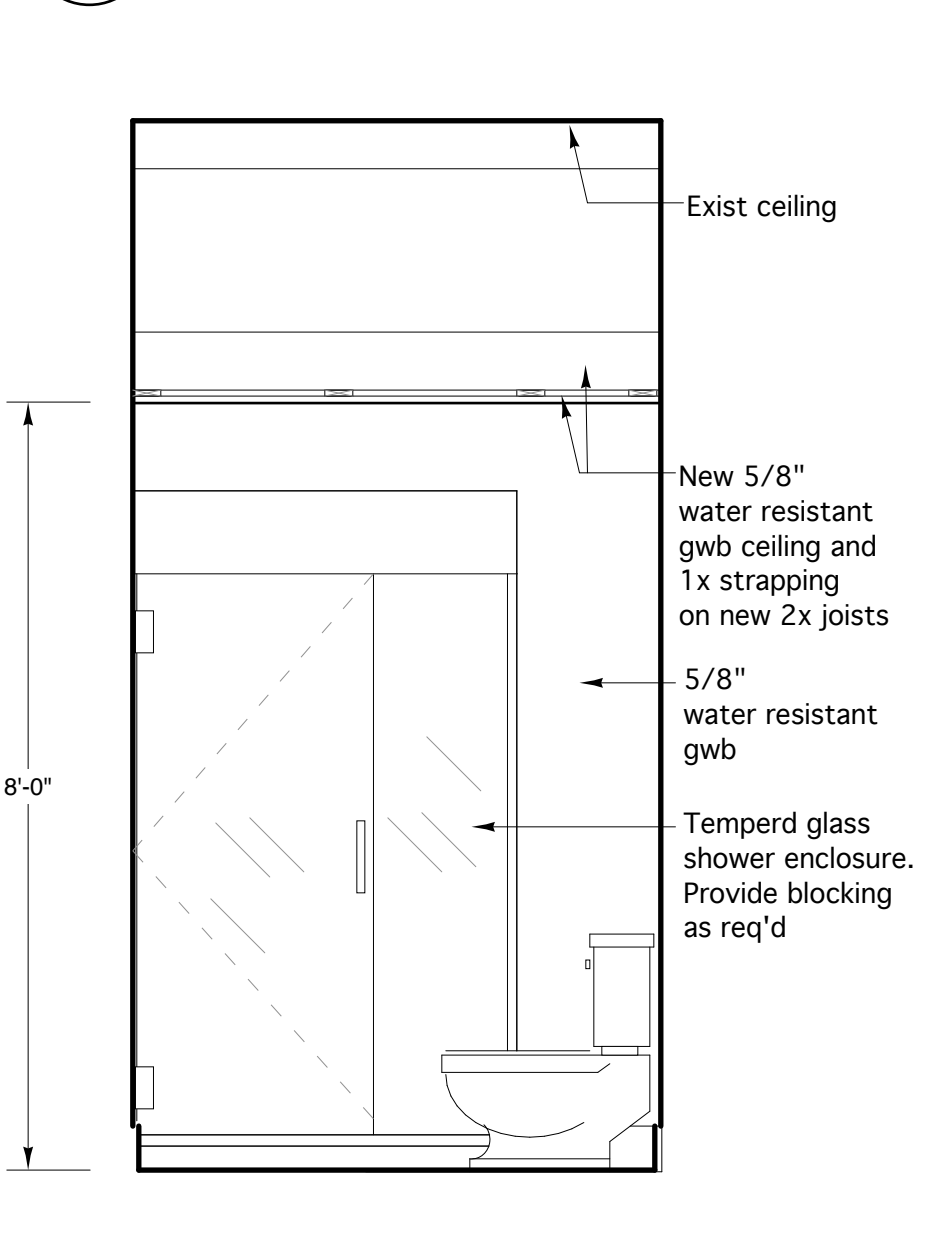



9 North Elevation - Bathroom
SCALE: 1/2" = 1'-0"

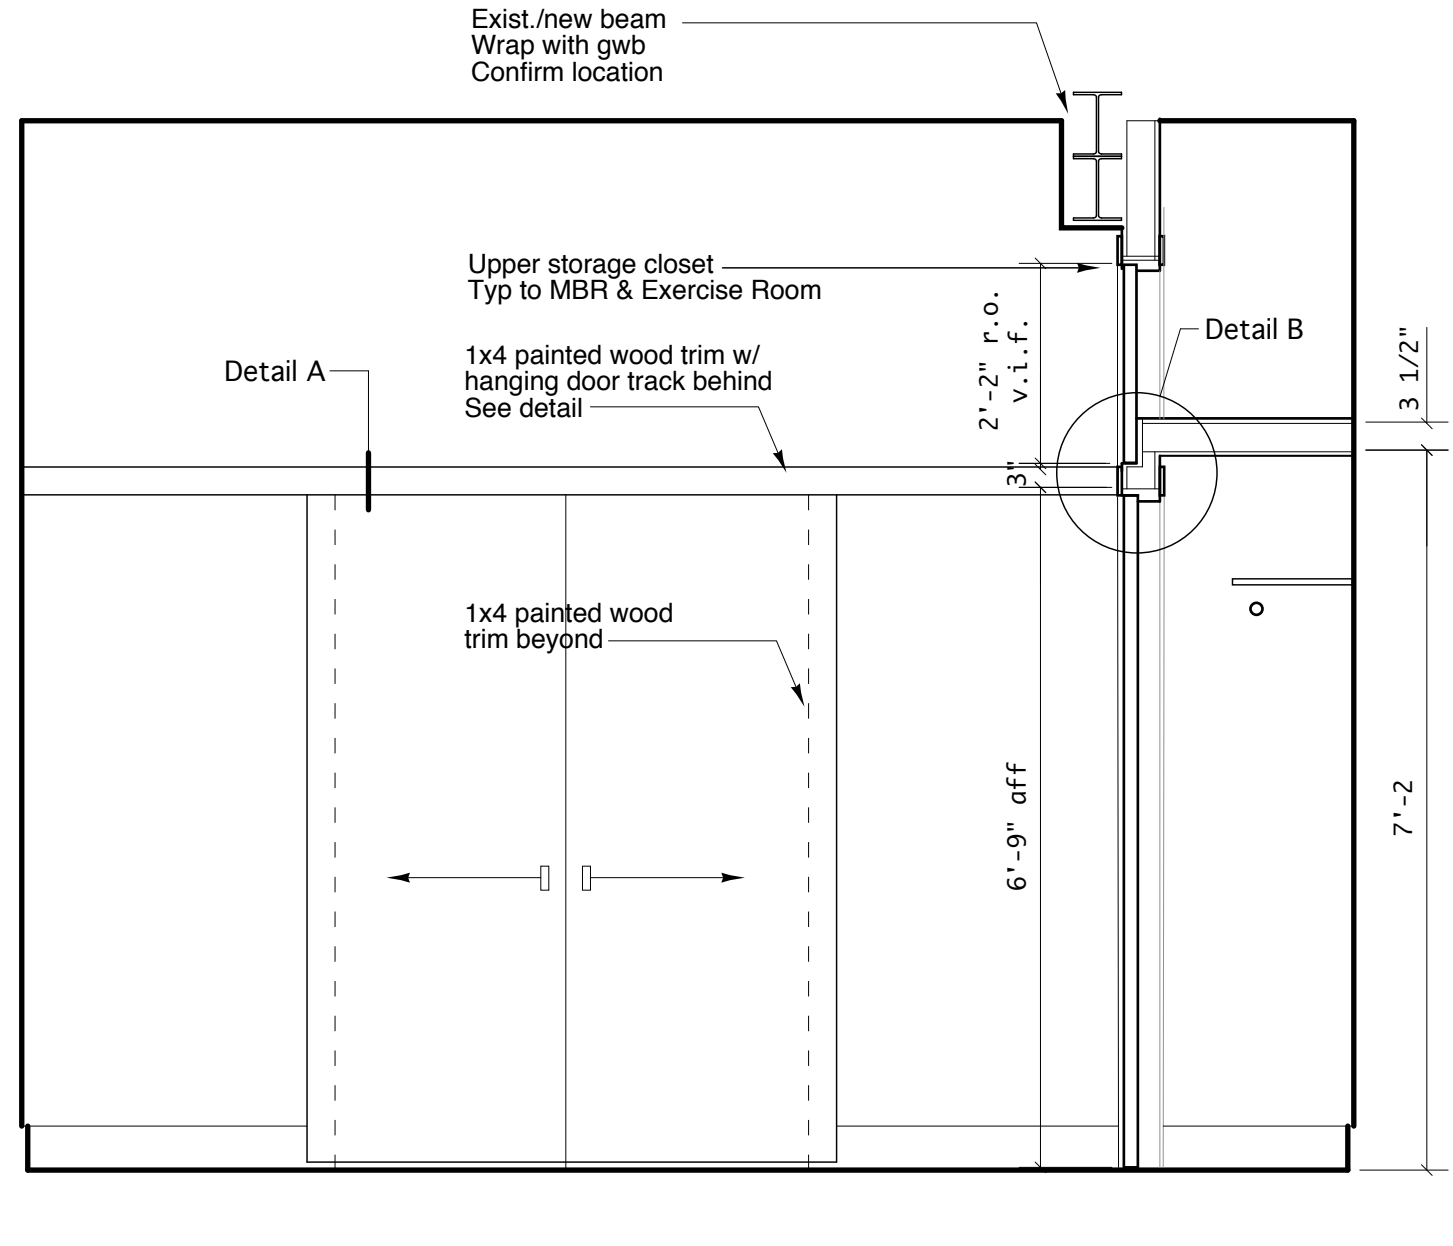

10 West Elevation - Exercise Room
SCALE: 1/2" = 1'-0"

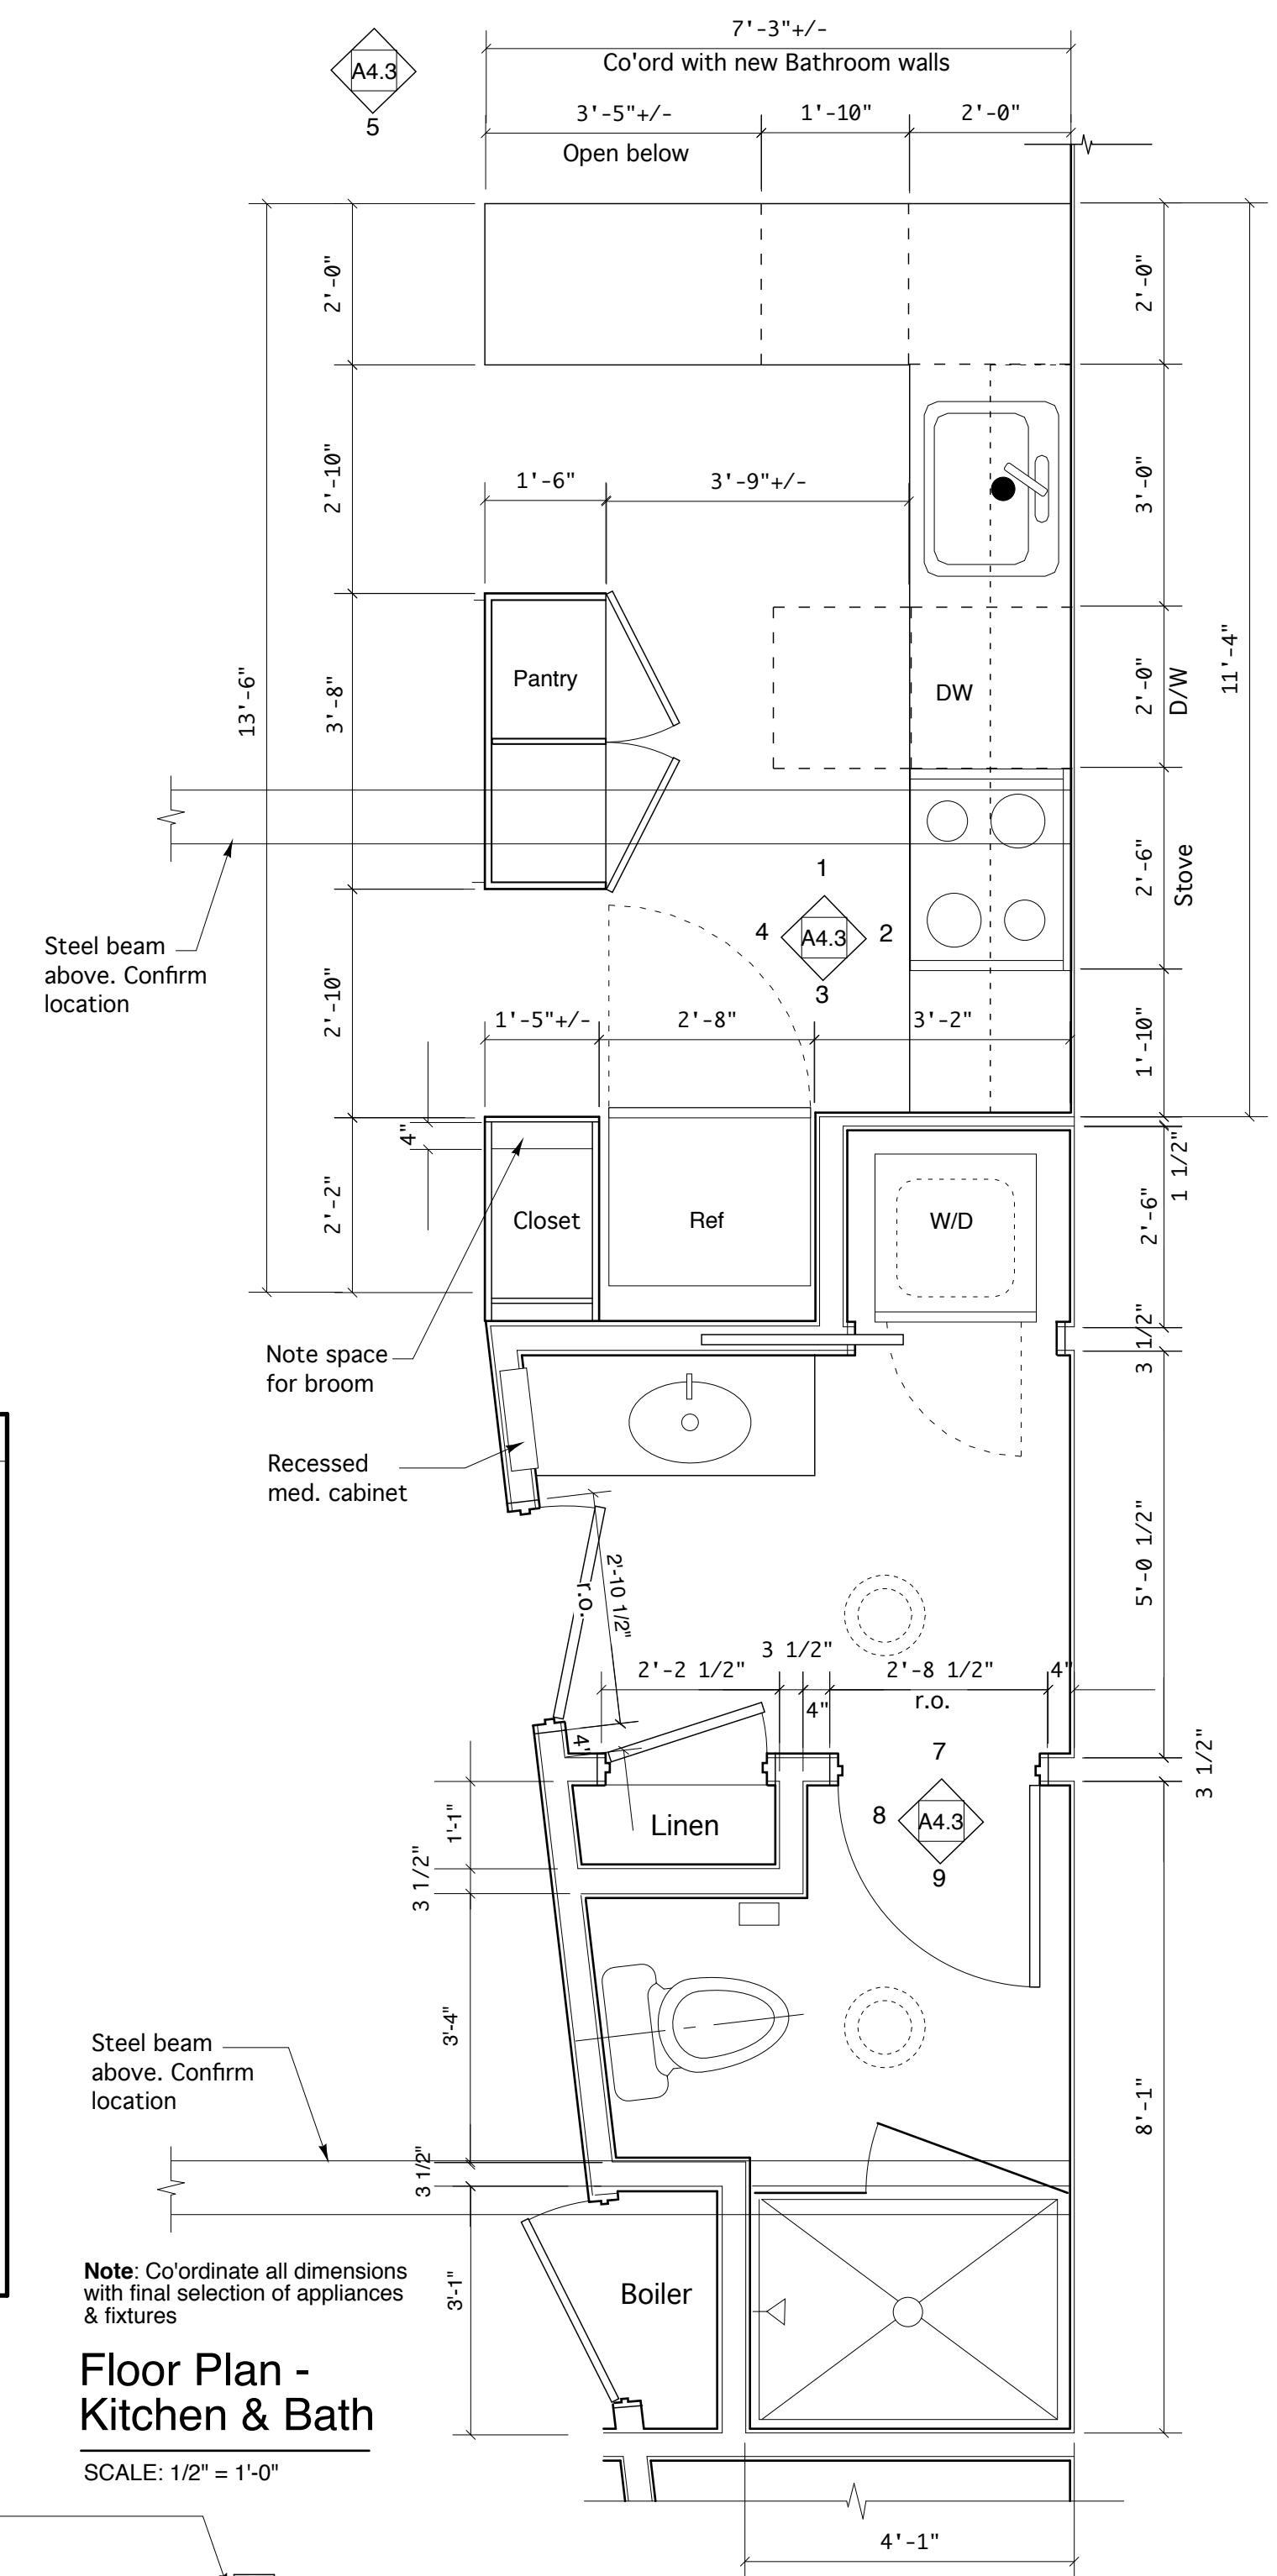

Floor Plan - Kitchen & Bath
SCALE: 1/2" = 1'-0"

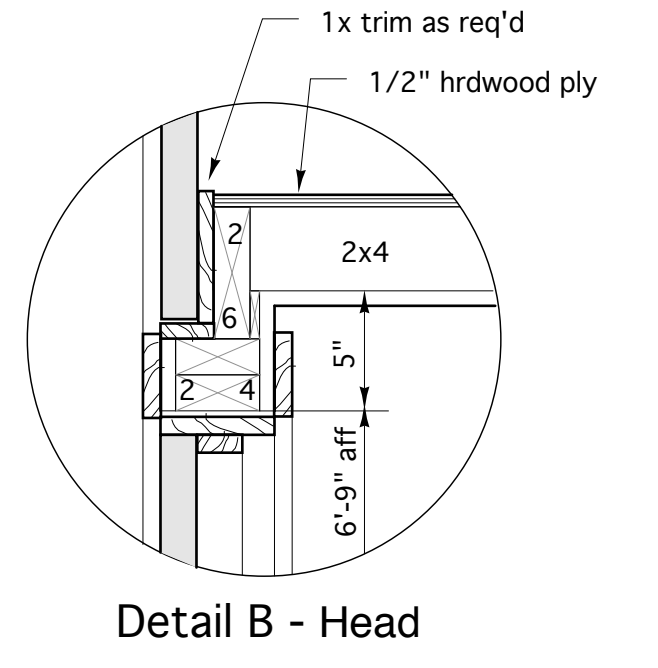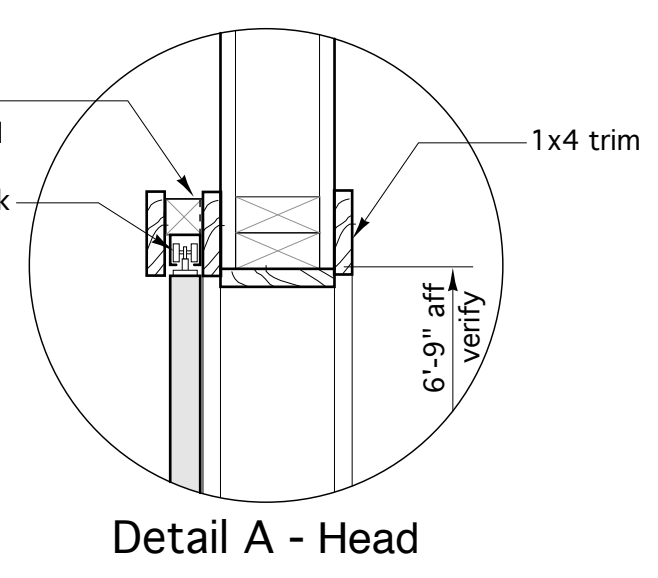

Richard Renner/Architects
103 South Main Street
Shelburne, MA 01770
508.651.2385
508.651.0911 fax

61 Pleasant Street
Suite 105
Portland, ME 04101
207.753.9599
207.753.9599 fax

35 Pleasant Street
Office and Loft Renovation
35 Pleasant Street
Portland, Maine

Interior Elevations
Upper Level Apartment
File Name: A4.3 InteriorElev
Project No. 2006-08
Scale: 1/2" = 1'-0"
Date: 12.15.06
Revised:

A4.3