

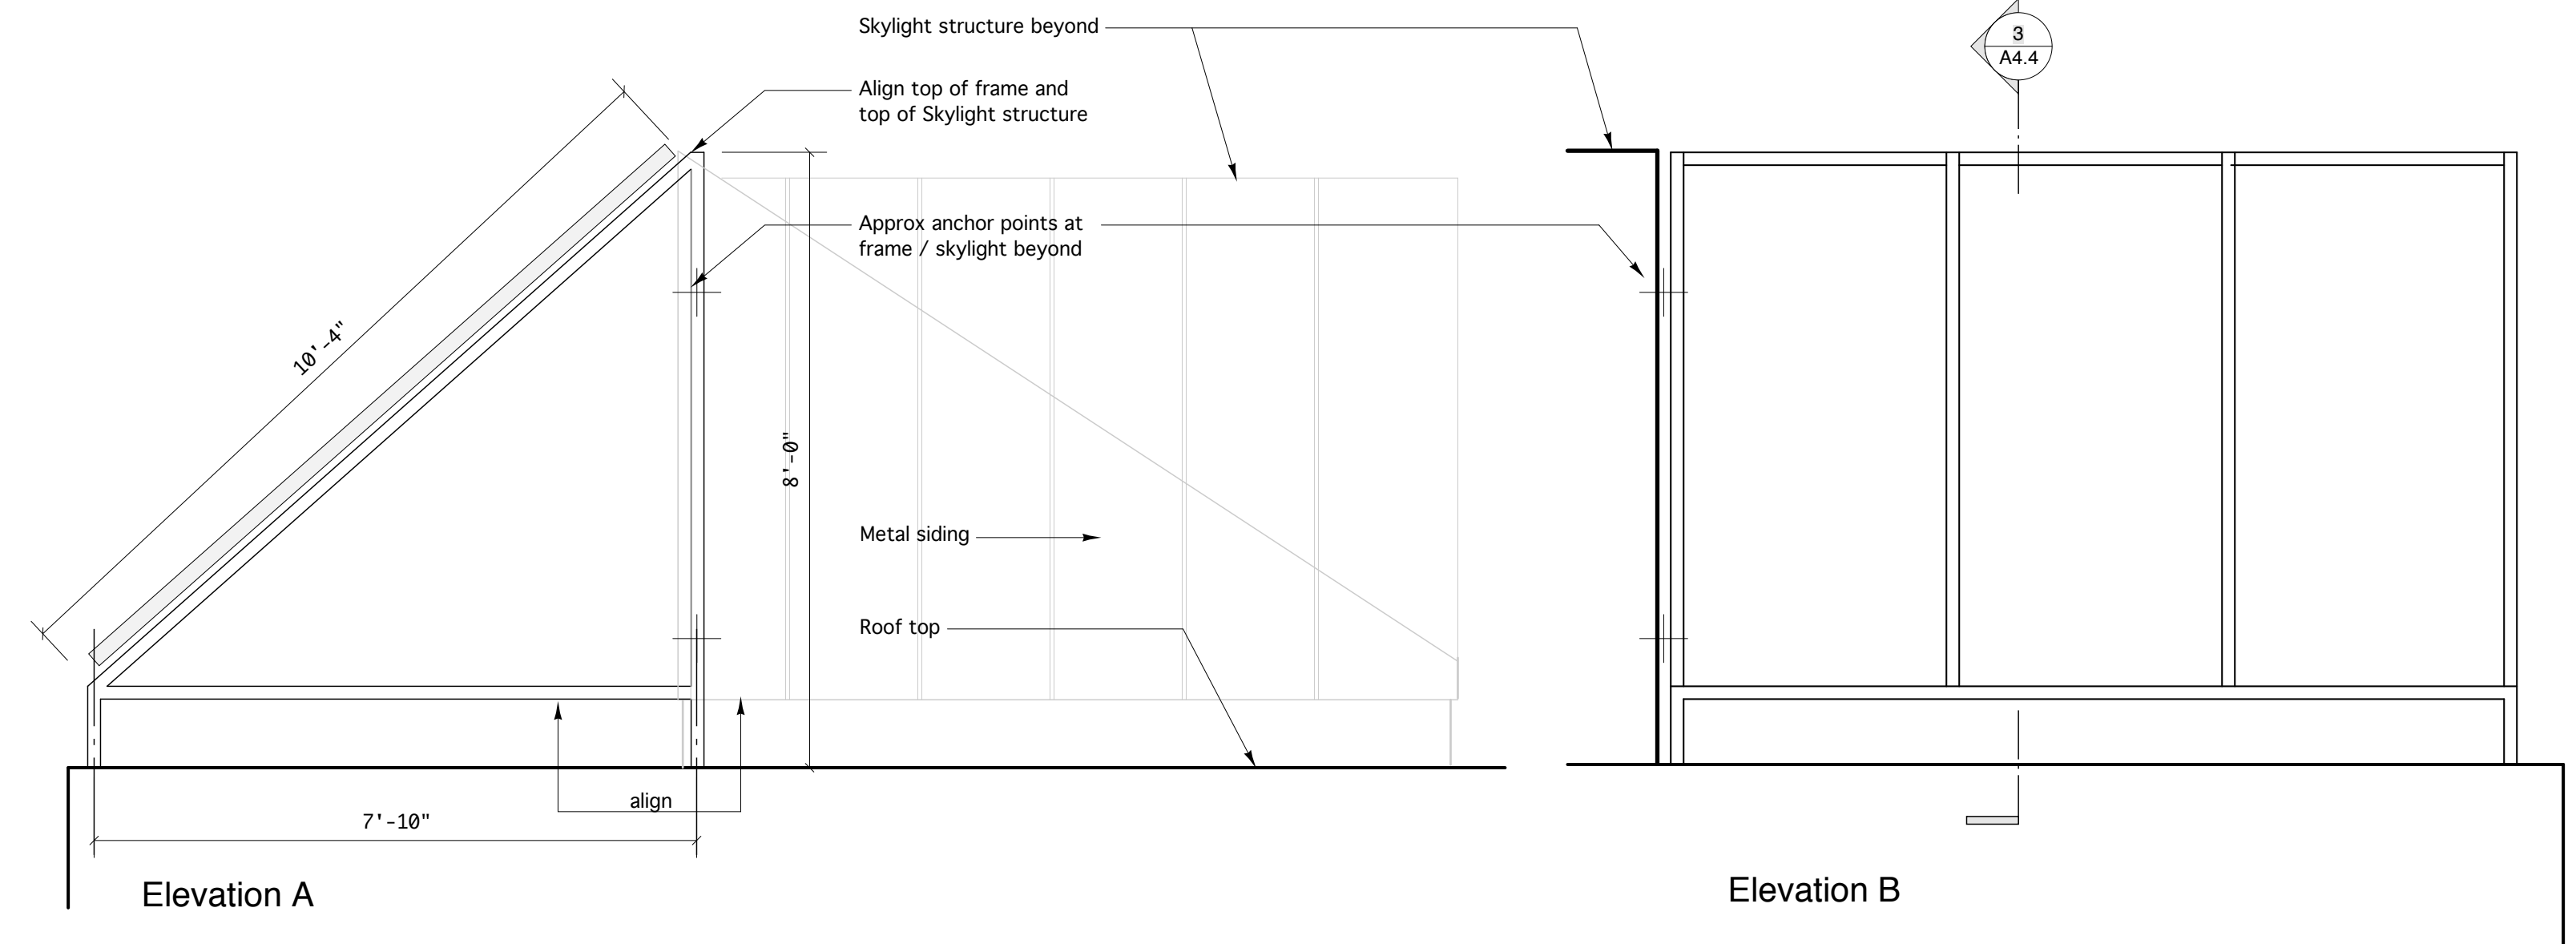



1 Plan @ Roof Solar Panels
 SCALE: 1/2" = 1'-0" See A1.2 for Roof Plan

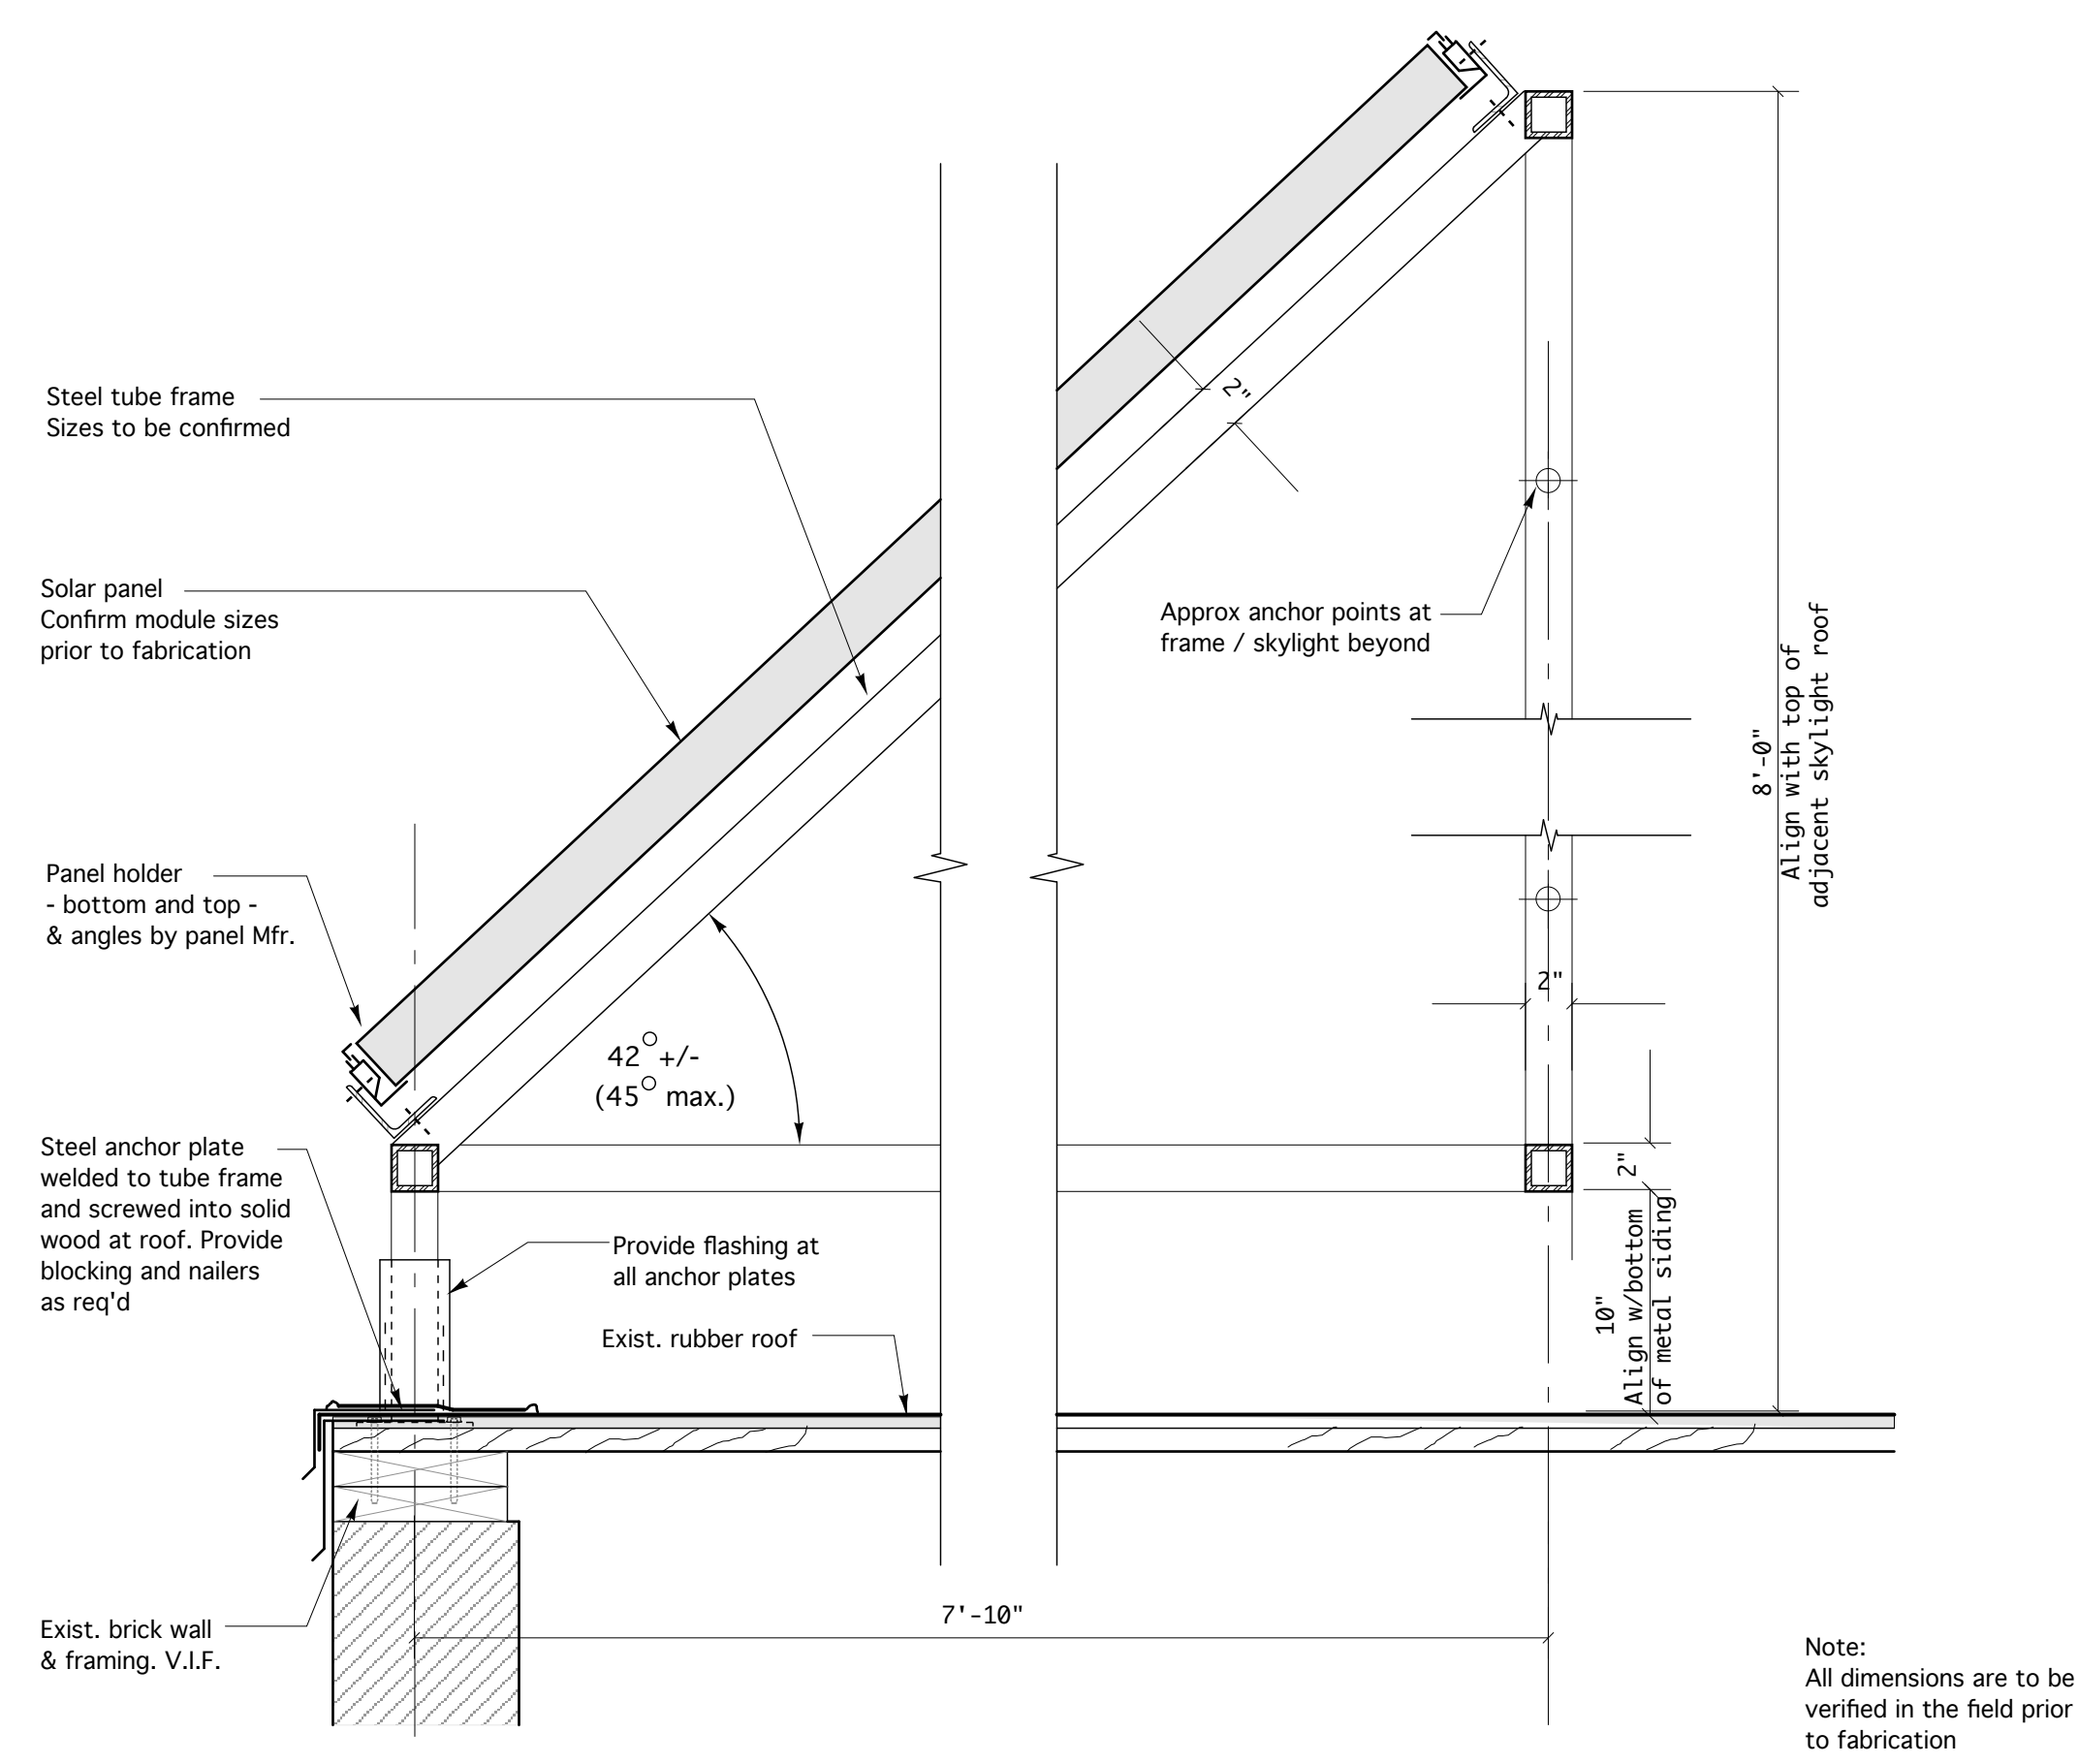

2 Elevations @ Roof Solar Panel Frame
 SCALE: 1/2" = 1'-0" See A1.3 for Building Elevations

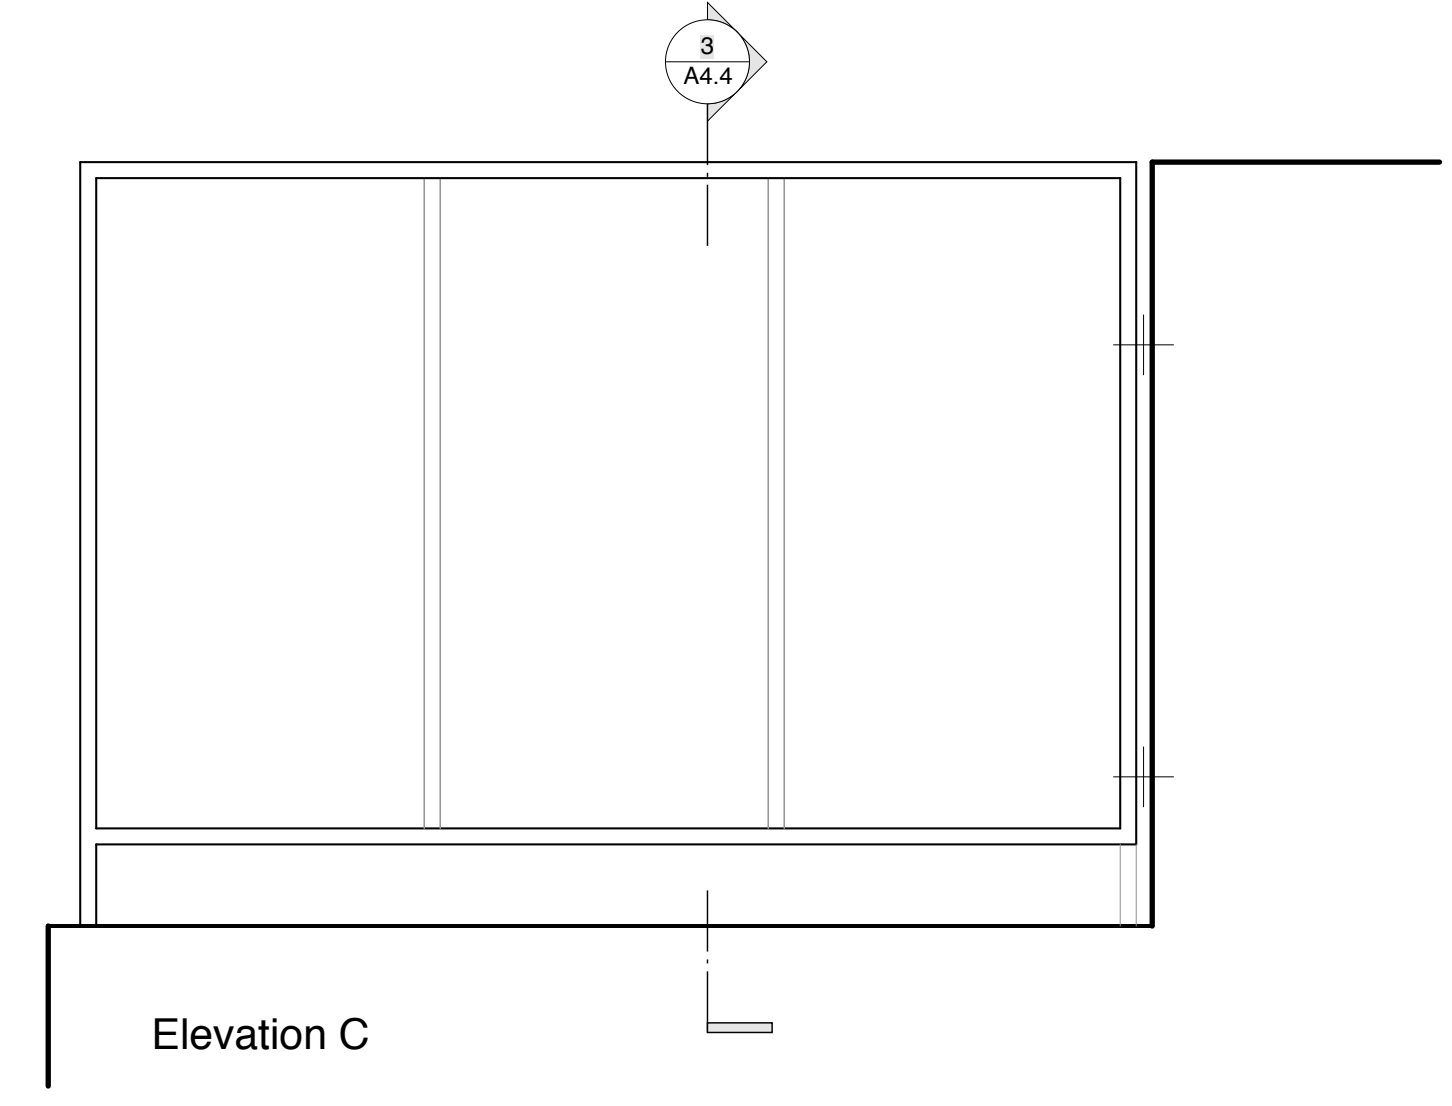

3 Section Details @ Roof Solar Panel Frame
 SCALE: 1 1/2" = 1'-0"

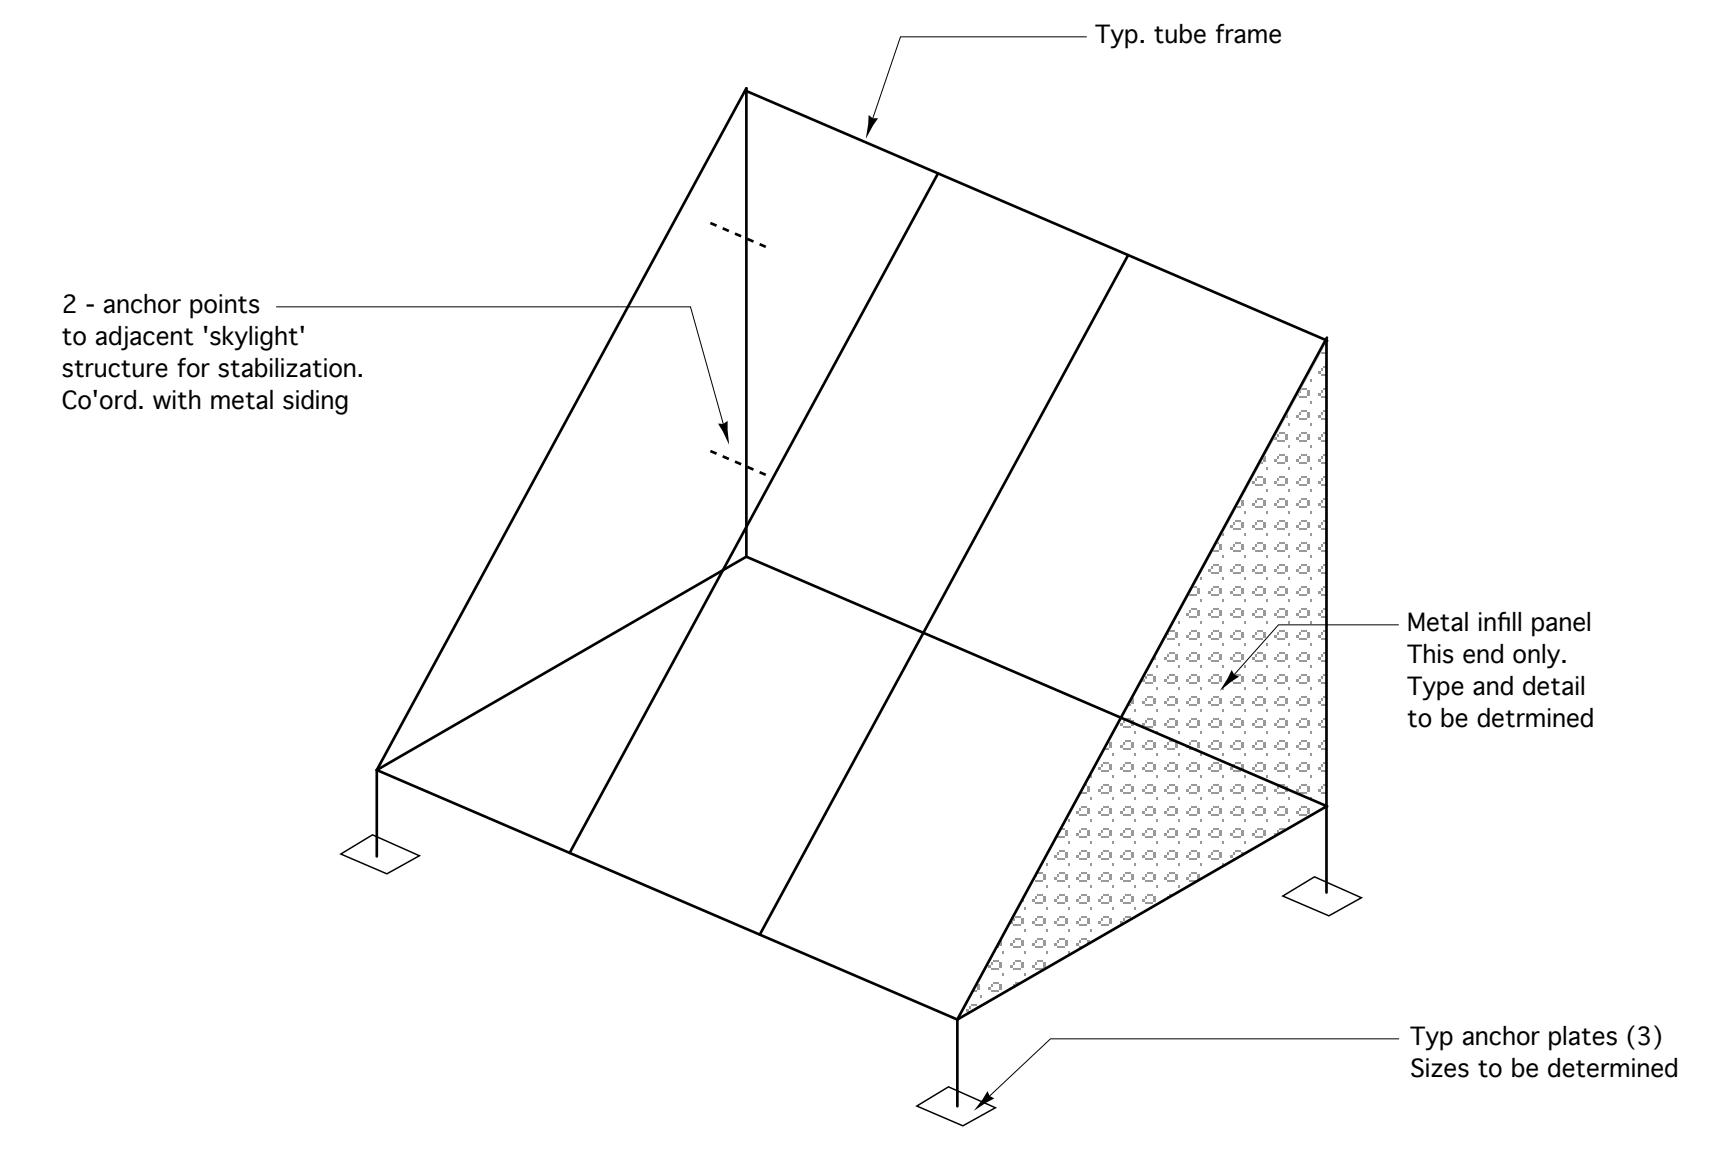

4 Schematic Isometric of Panel Frame
 SCALE: No Scale See A1.2 for Roof Plan

109 South Main Street
 Scarborough, MA 01770
 508.651.2385
 508.651.0911 fax

61 Pleasant Street
 Suite 105
 Portland, ME 04101
 207.773.9699
 207.773.9699 fax

**35 Pleasant Street
 Office and Loft Renovation**
 35 Pleasant Street
 Portland, Maine

Details - Solar Panel Frame
 Drawn by: File Name: A4.2 InteriorElev
 Scale: As Noted Project No. 2006-08
 Date: 12.06.06 Revised:

A4.4