

84 HIGH STREET
 RESIDENTIAL APARTMENTS REMODEL
 PORTLAND, MAINE 04101

**SECOND FLOOR
 REMOVALS AND NEW
 WORK**



REVISIONS

09-19-2017 - ISSUED FOR PERMIT

SCALE: AS NOTED

09-29-17 84 HIGH

A2.2

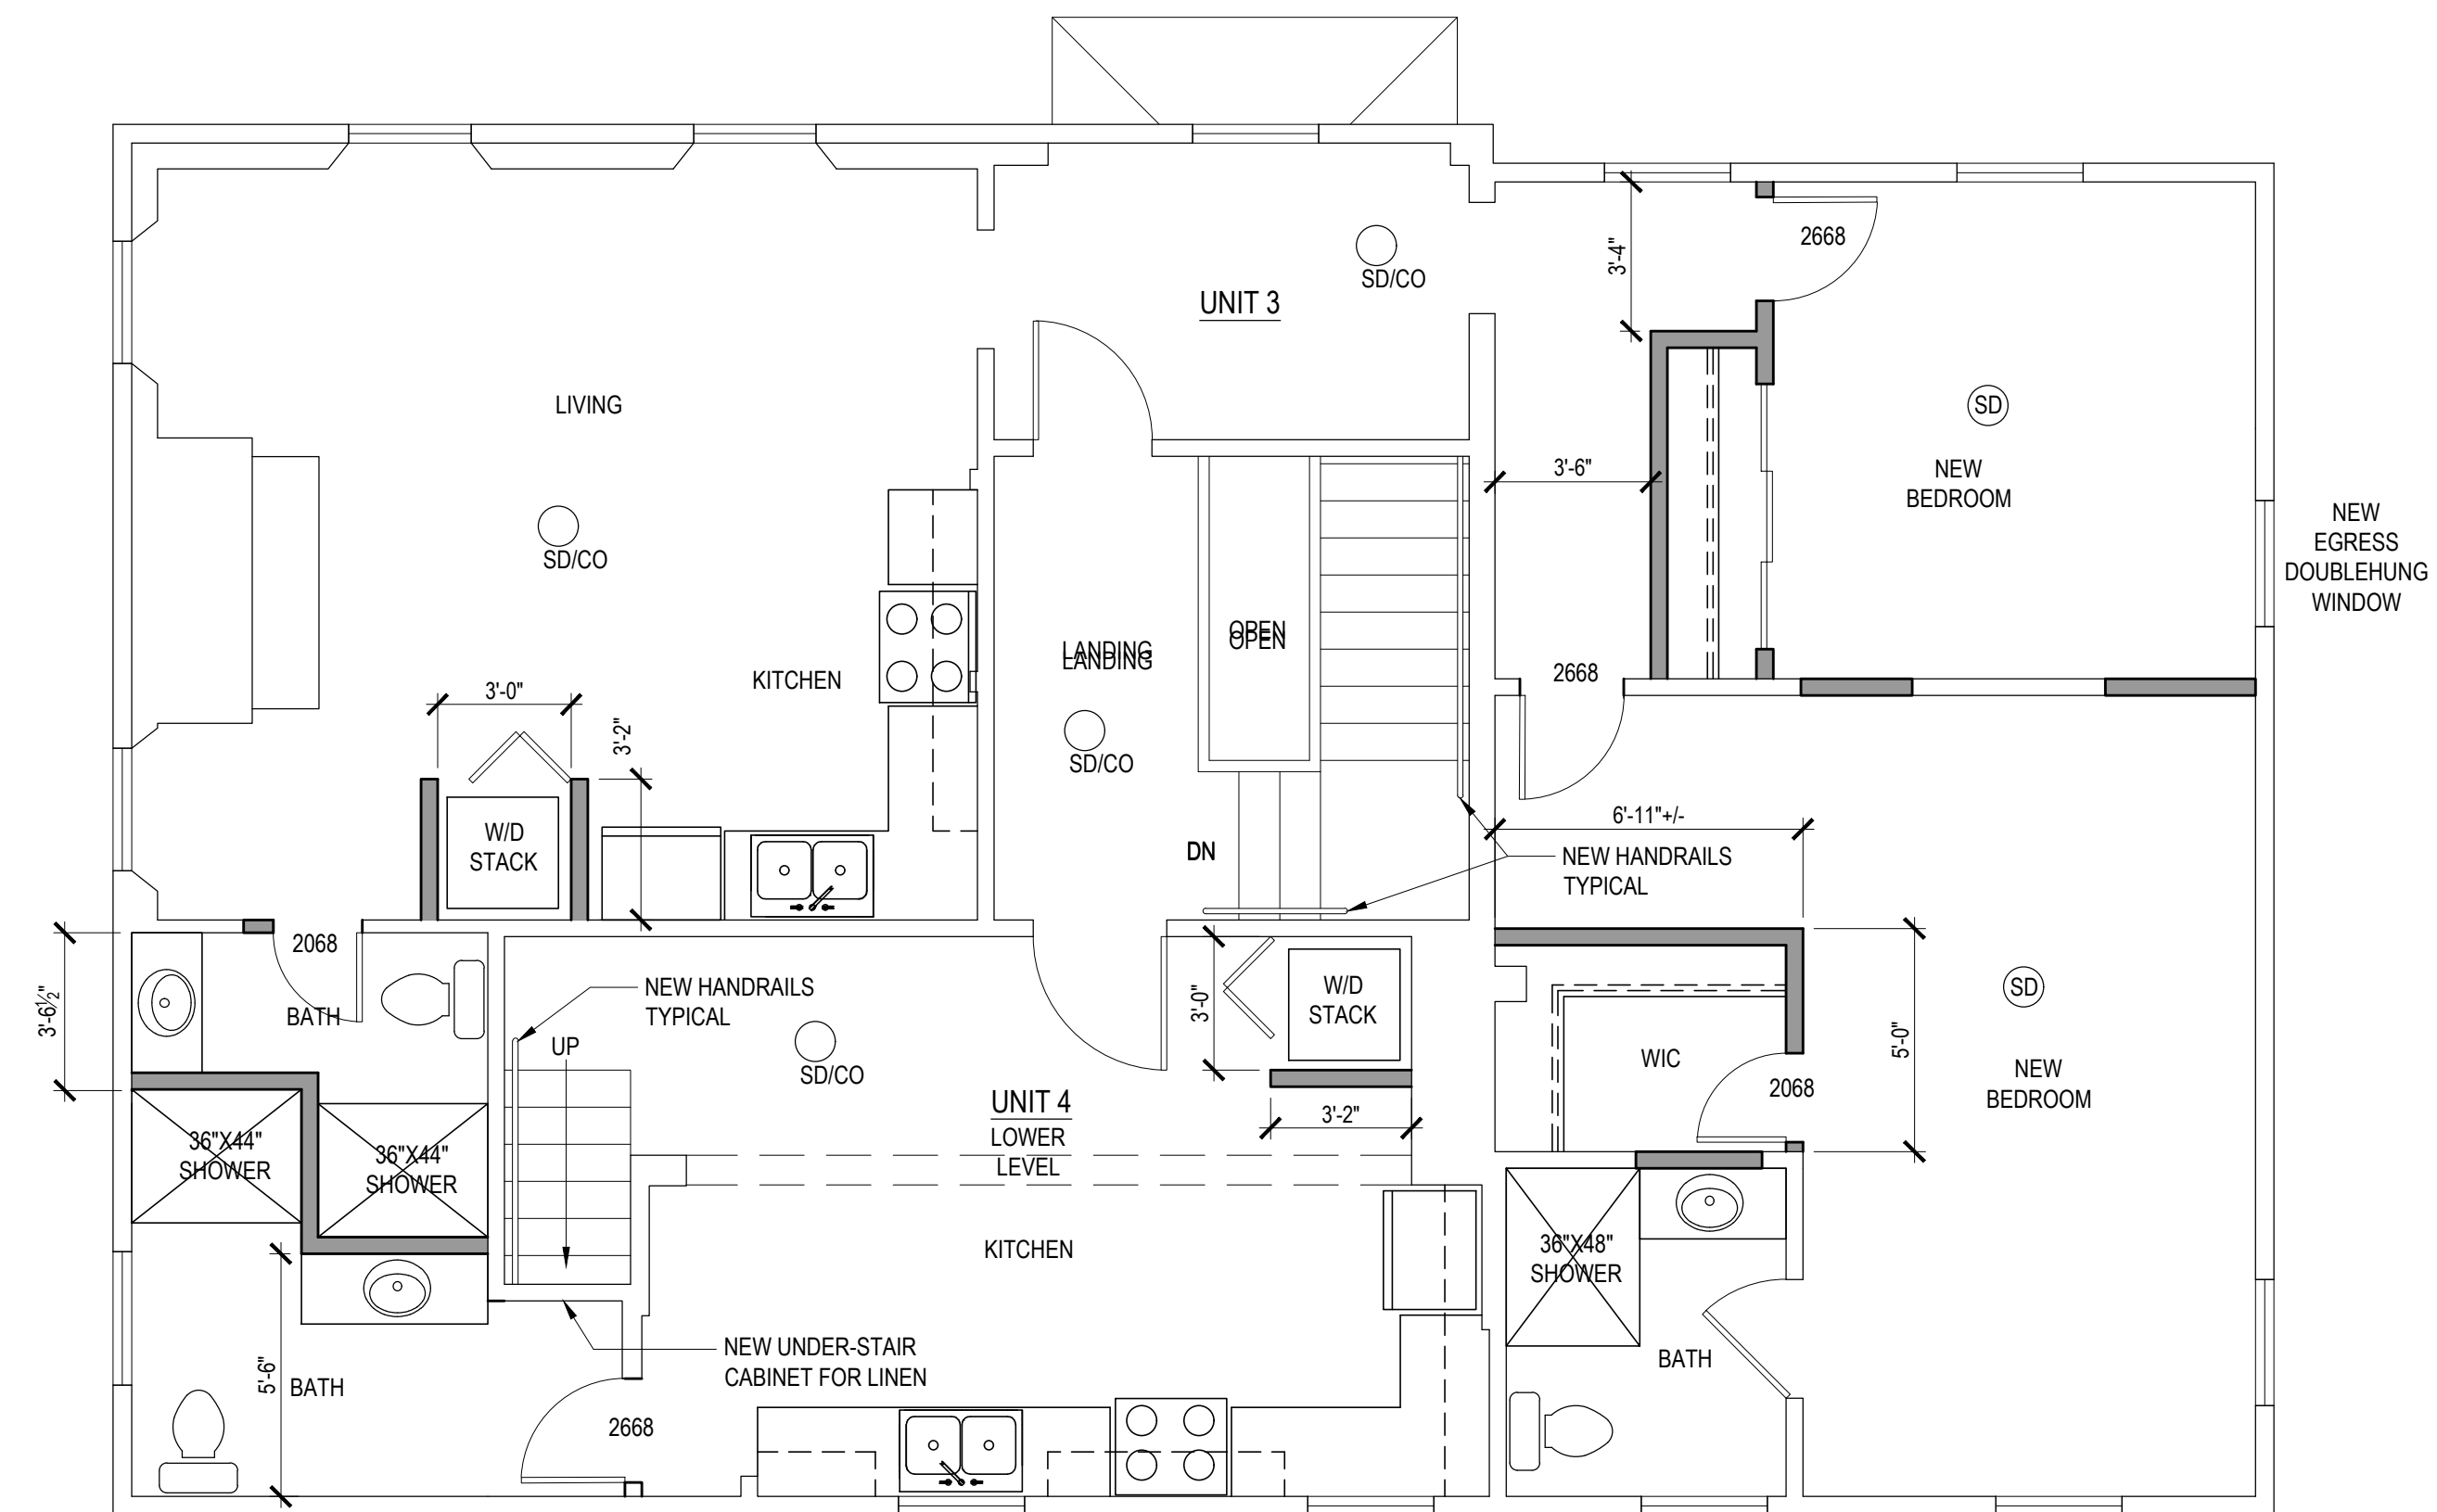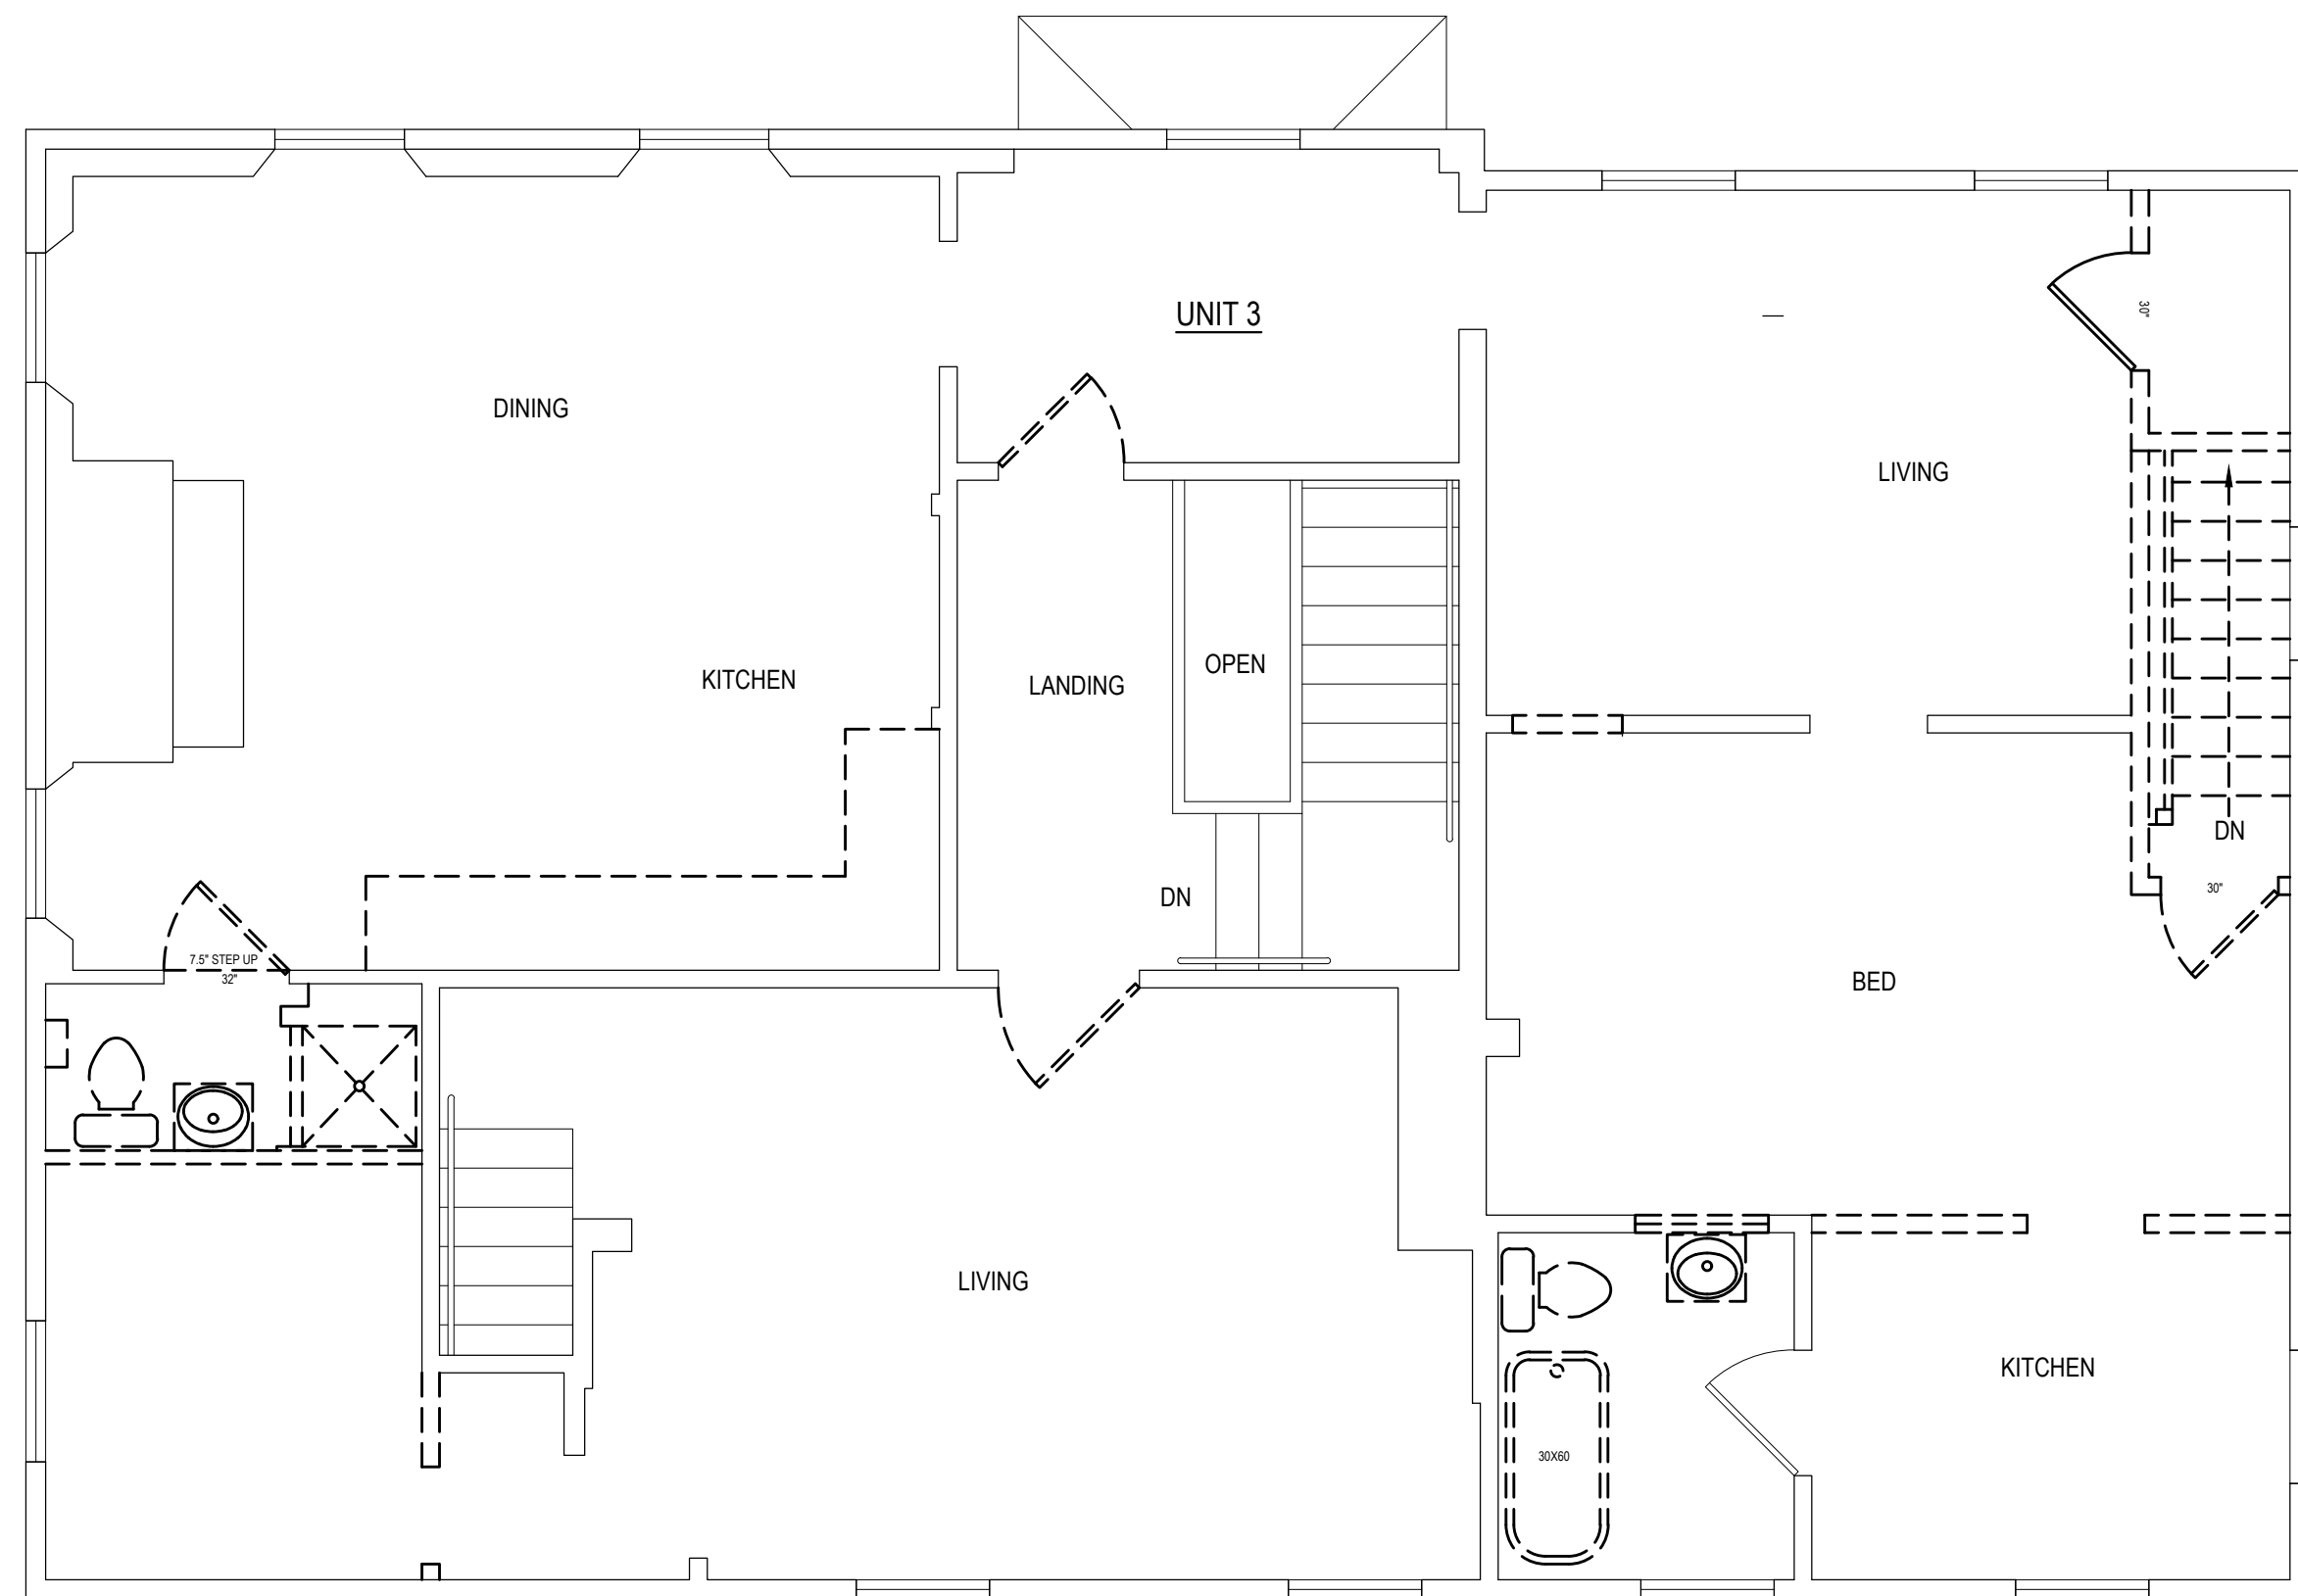

1 REMOVALS PLAN - SECOND FLOOR PLAN

SCALE: 1/4"=1'-0"

2 NEW WORK - SECOND FLOOR PLAN

SCALE: 1/4"=1'-0"