

84 HIGH STREET
 RESIDENTIAL APARTMENTS REMODEL
 PORTLAND, MAINE 04101

**SECOND FLOOR
 REMOVALS AND NEW
 WORK**


REVISIONS

09-19-2017 - ISSUED FOR PERMIT
 11-22-2017 - UPDATED FOR PERMIT
 12-01-2017 - UPDATED FOR PERMIT


SCALE: AS NOTED

09-19-17 84 HIGH

A2.2

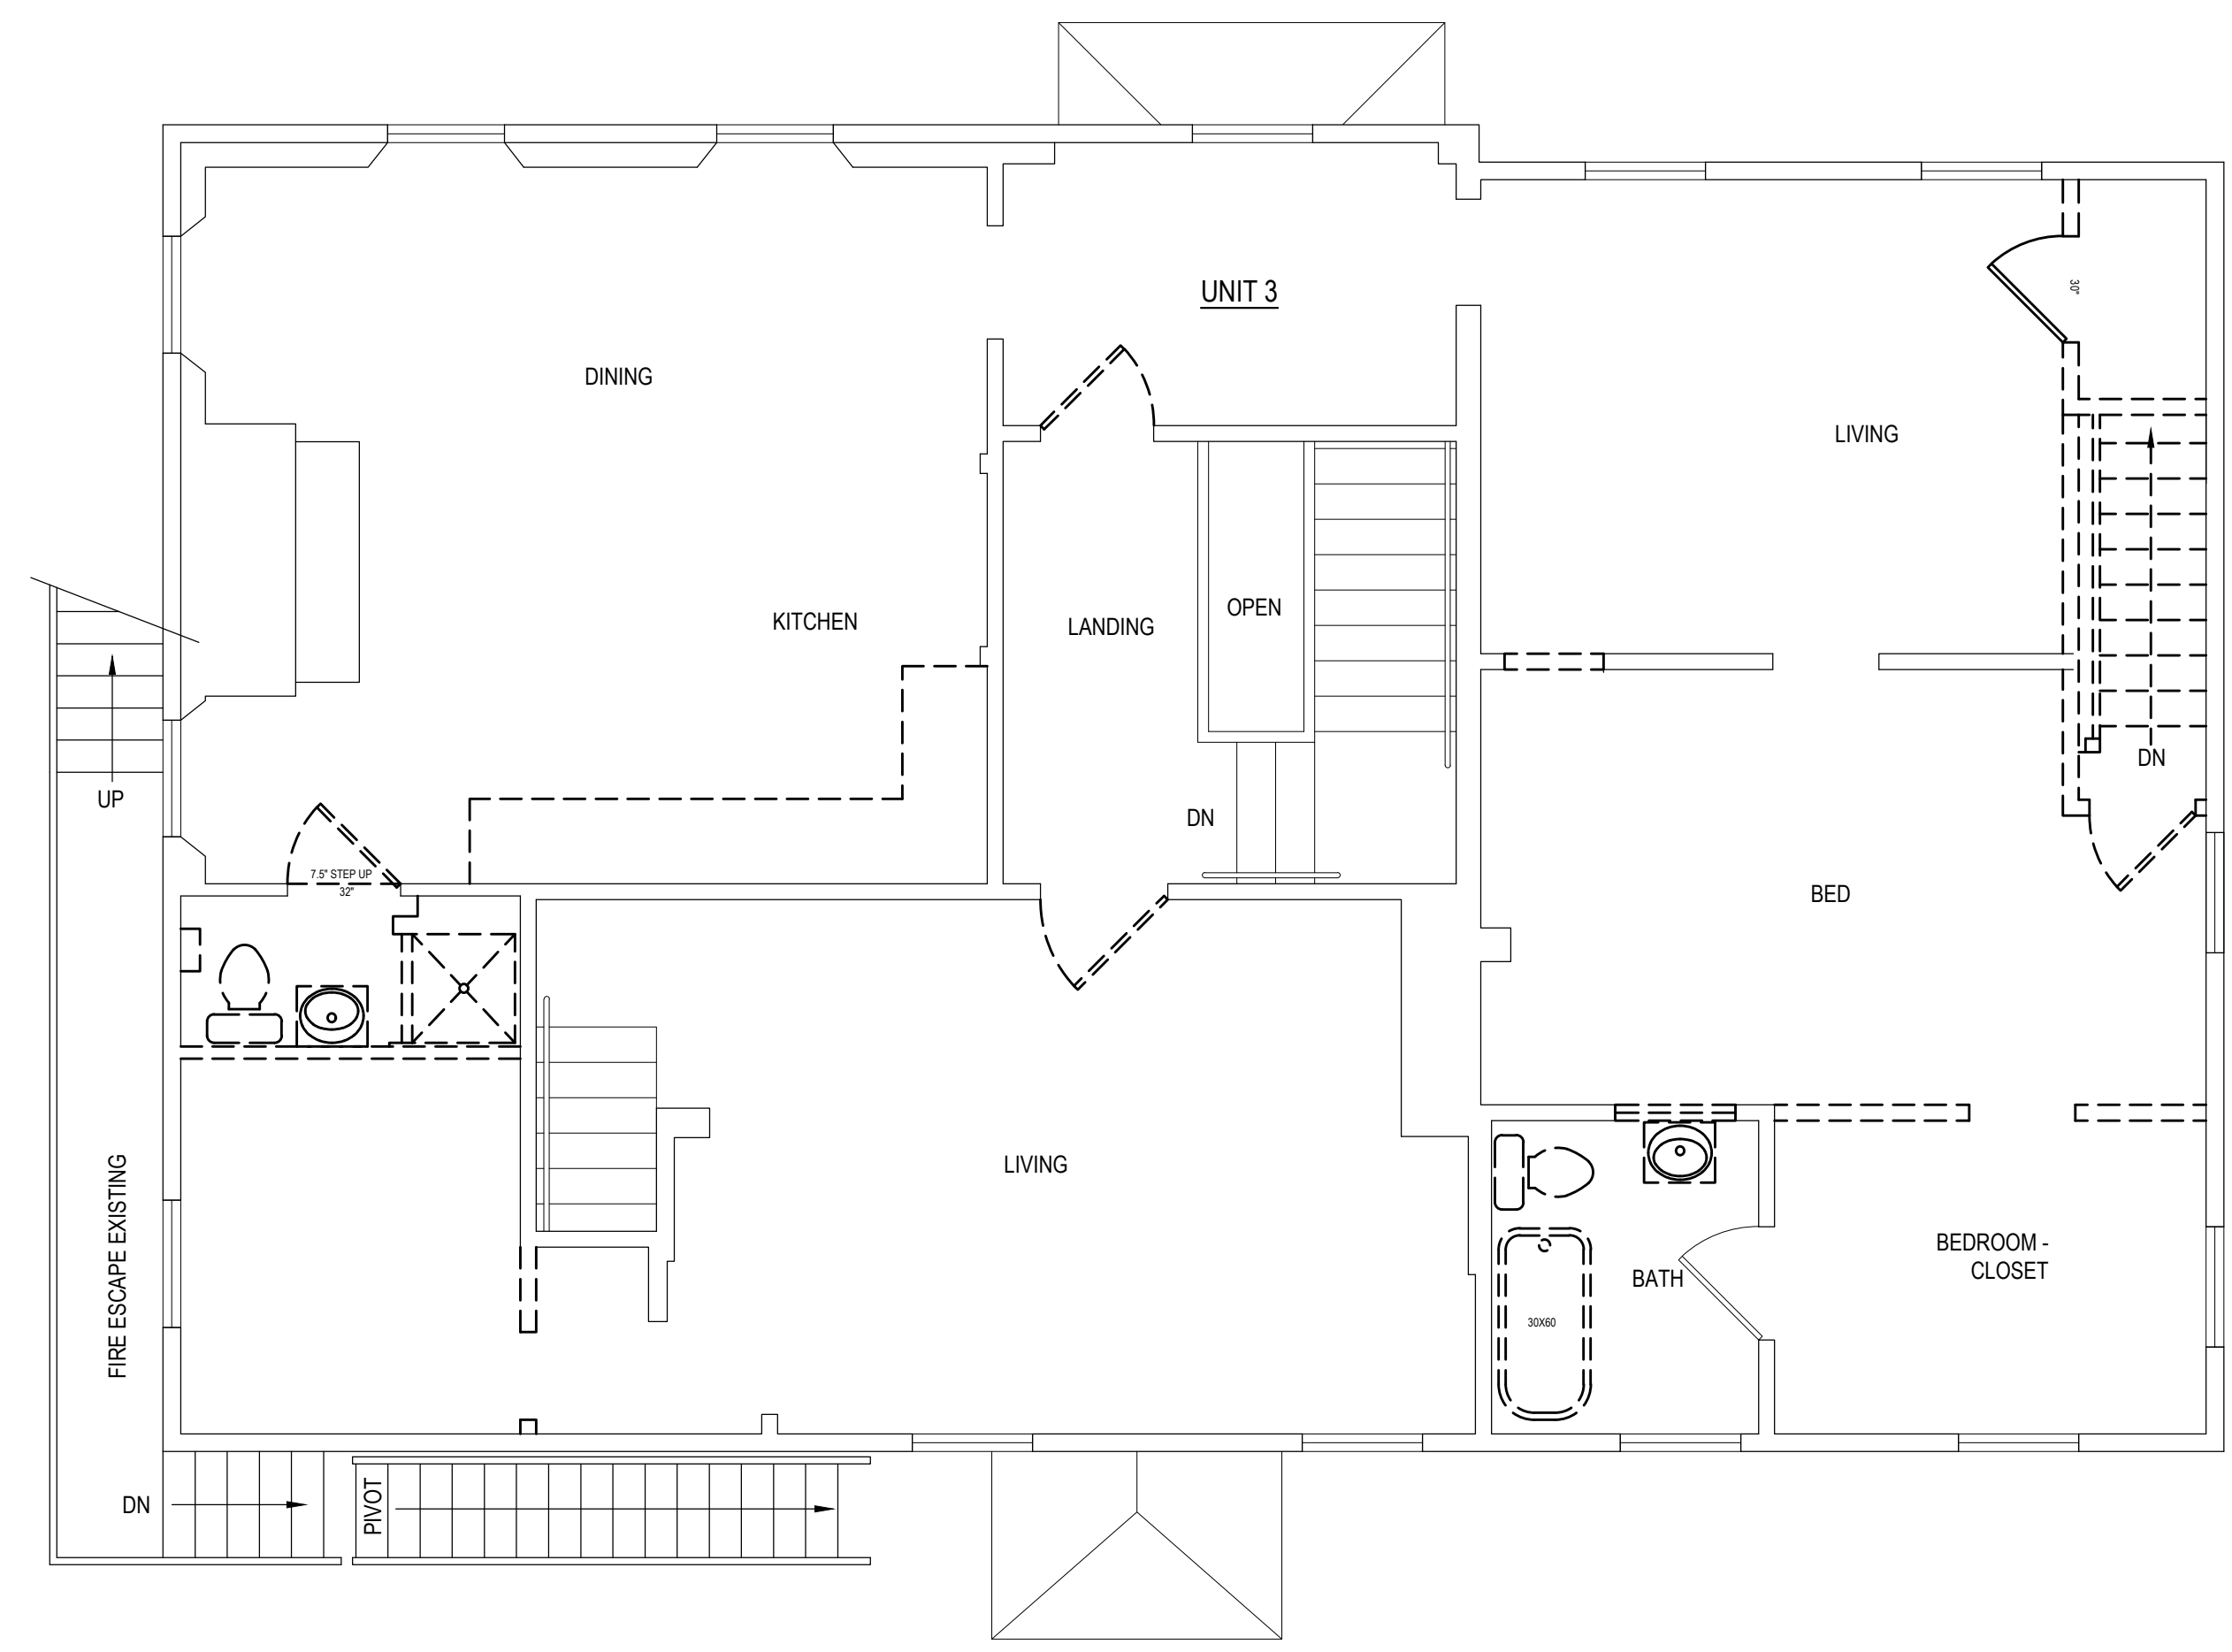

1 REMOVALS PLAN - SECOND FLOOR PLAN
 SCALE: 1/4"=1'-0"

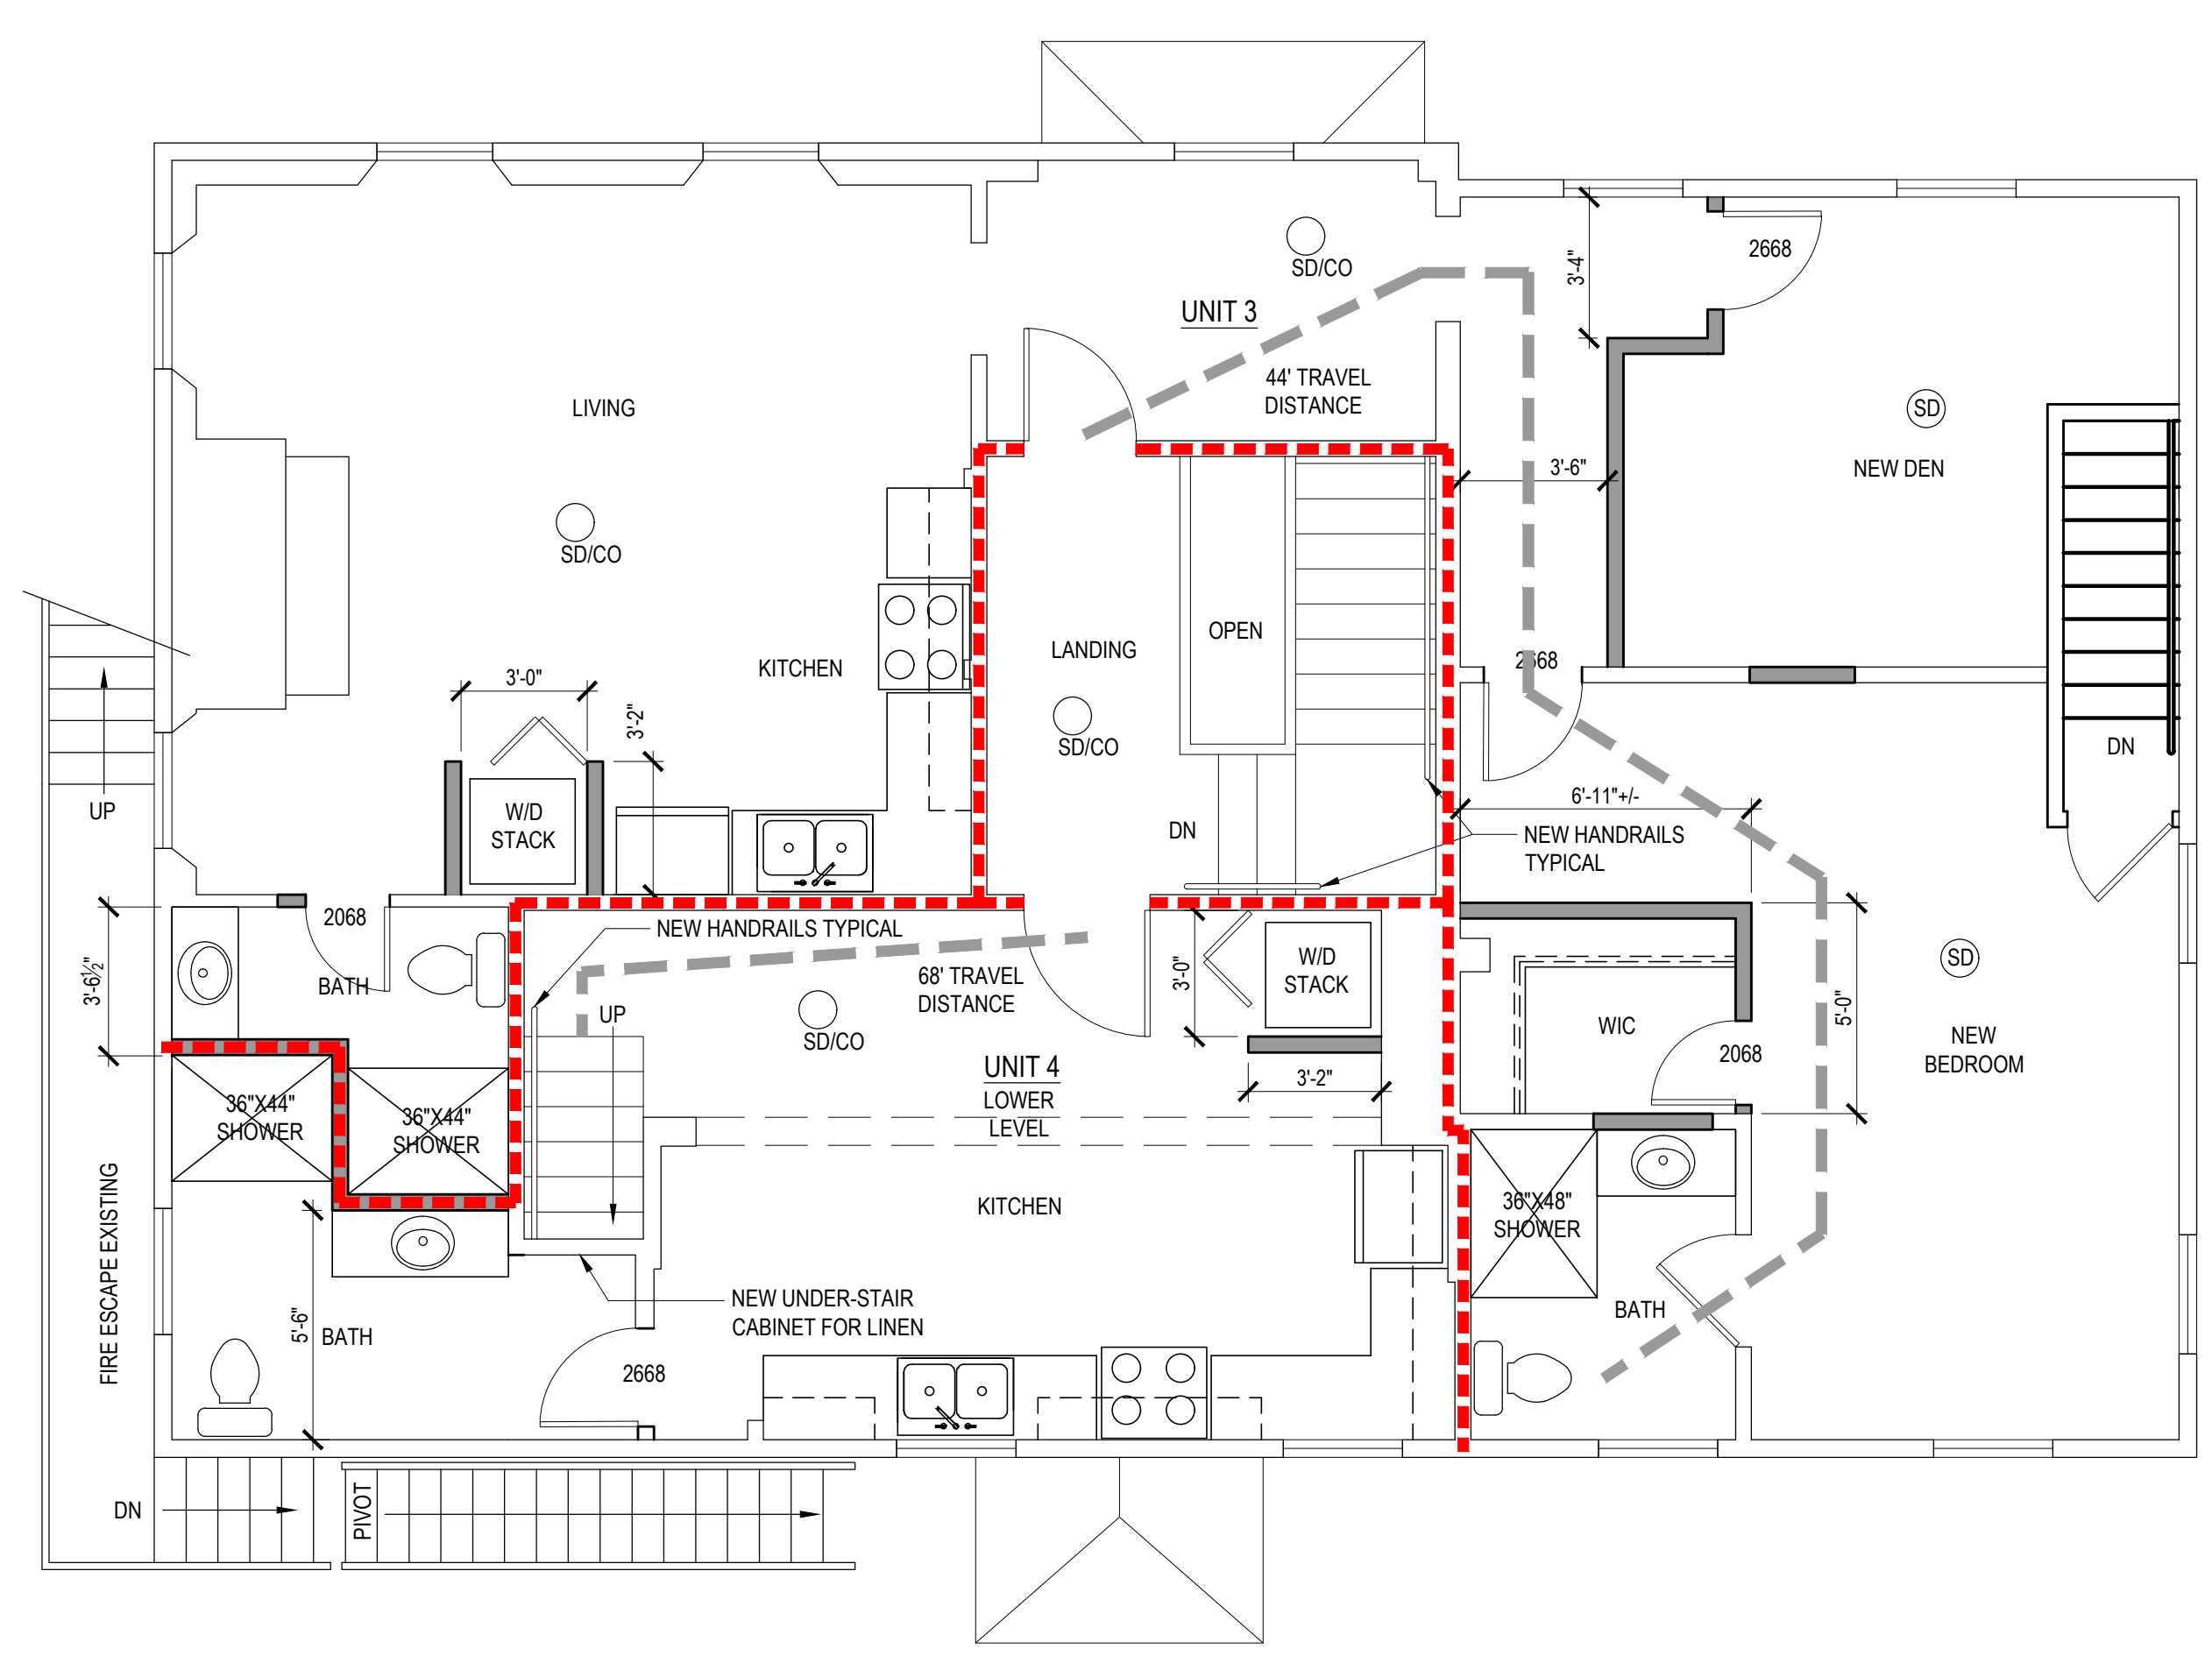

2 NEW WORK - SECOND FLOOR PLAN
 SCALE: 1/4"=1'-0"