

84 HIGH STREET
 RESIDENTIAL APARTMENTS REMODEL
 PORTLAND, MAINE 04101

**THIRD FLOOR
 REMOVALS AND NEW
 WORK**


REVISIONS

09-19-2017 - ISSUED FOR PERMIT
 11-22-2017 - UPDATED FOR PERMIT
 12-01-2017 - UPDATED FOR PERMIT
 12-06-2017 - UPDATED FOR PERMIT

SCALE: AS NOTED


09-29-17 84 HIGH

A2.3

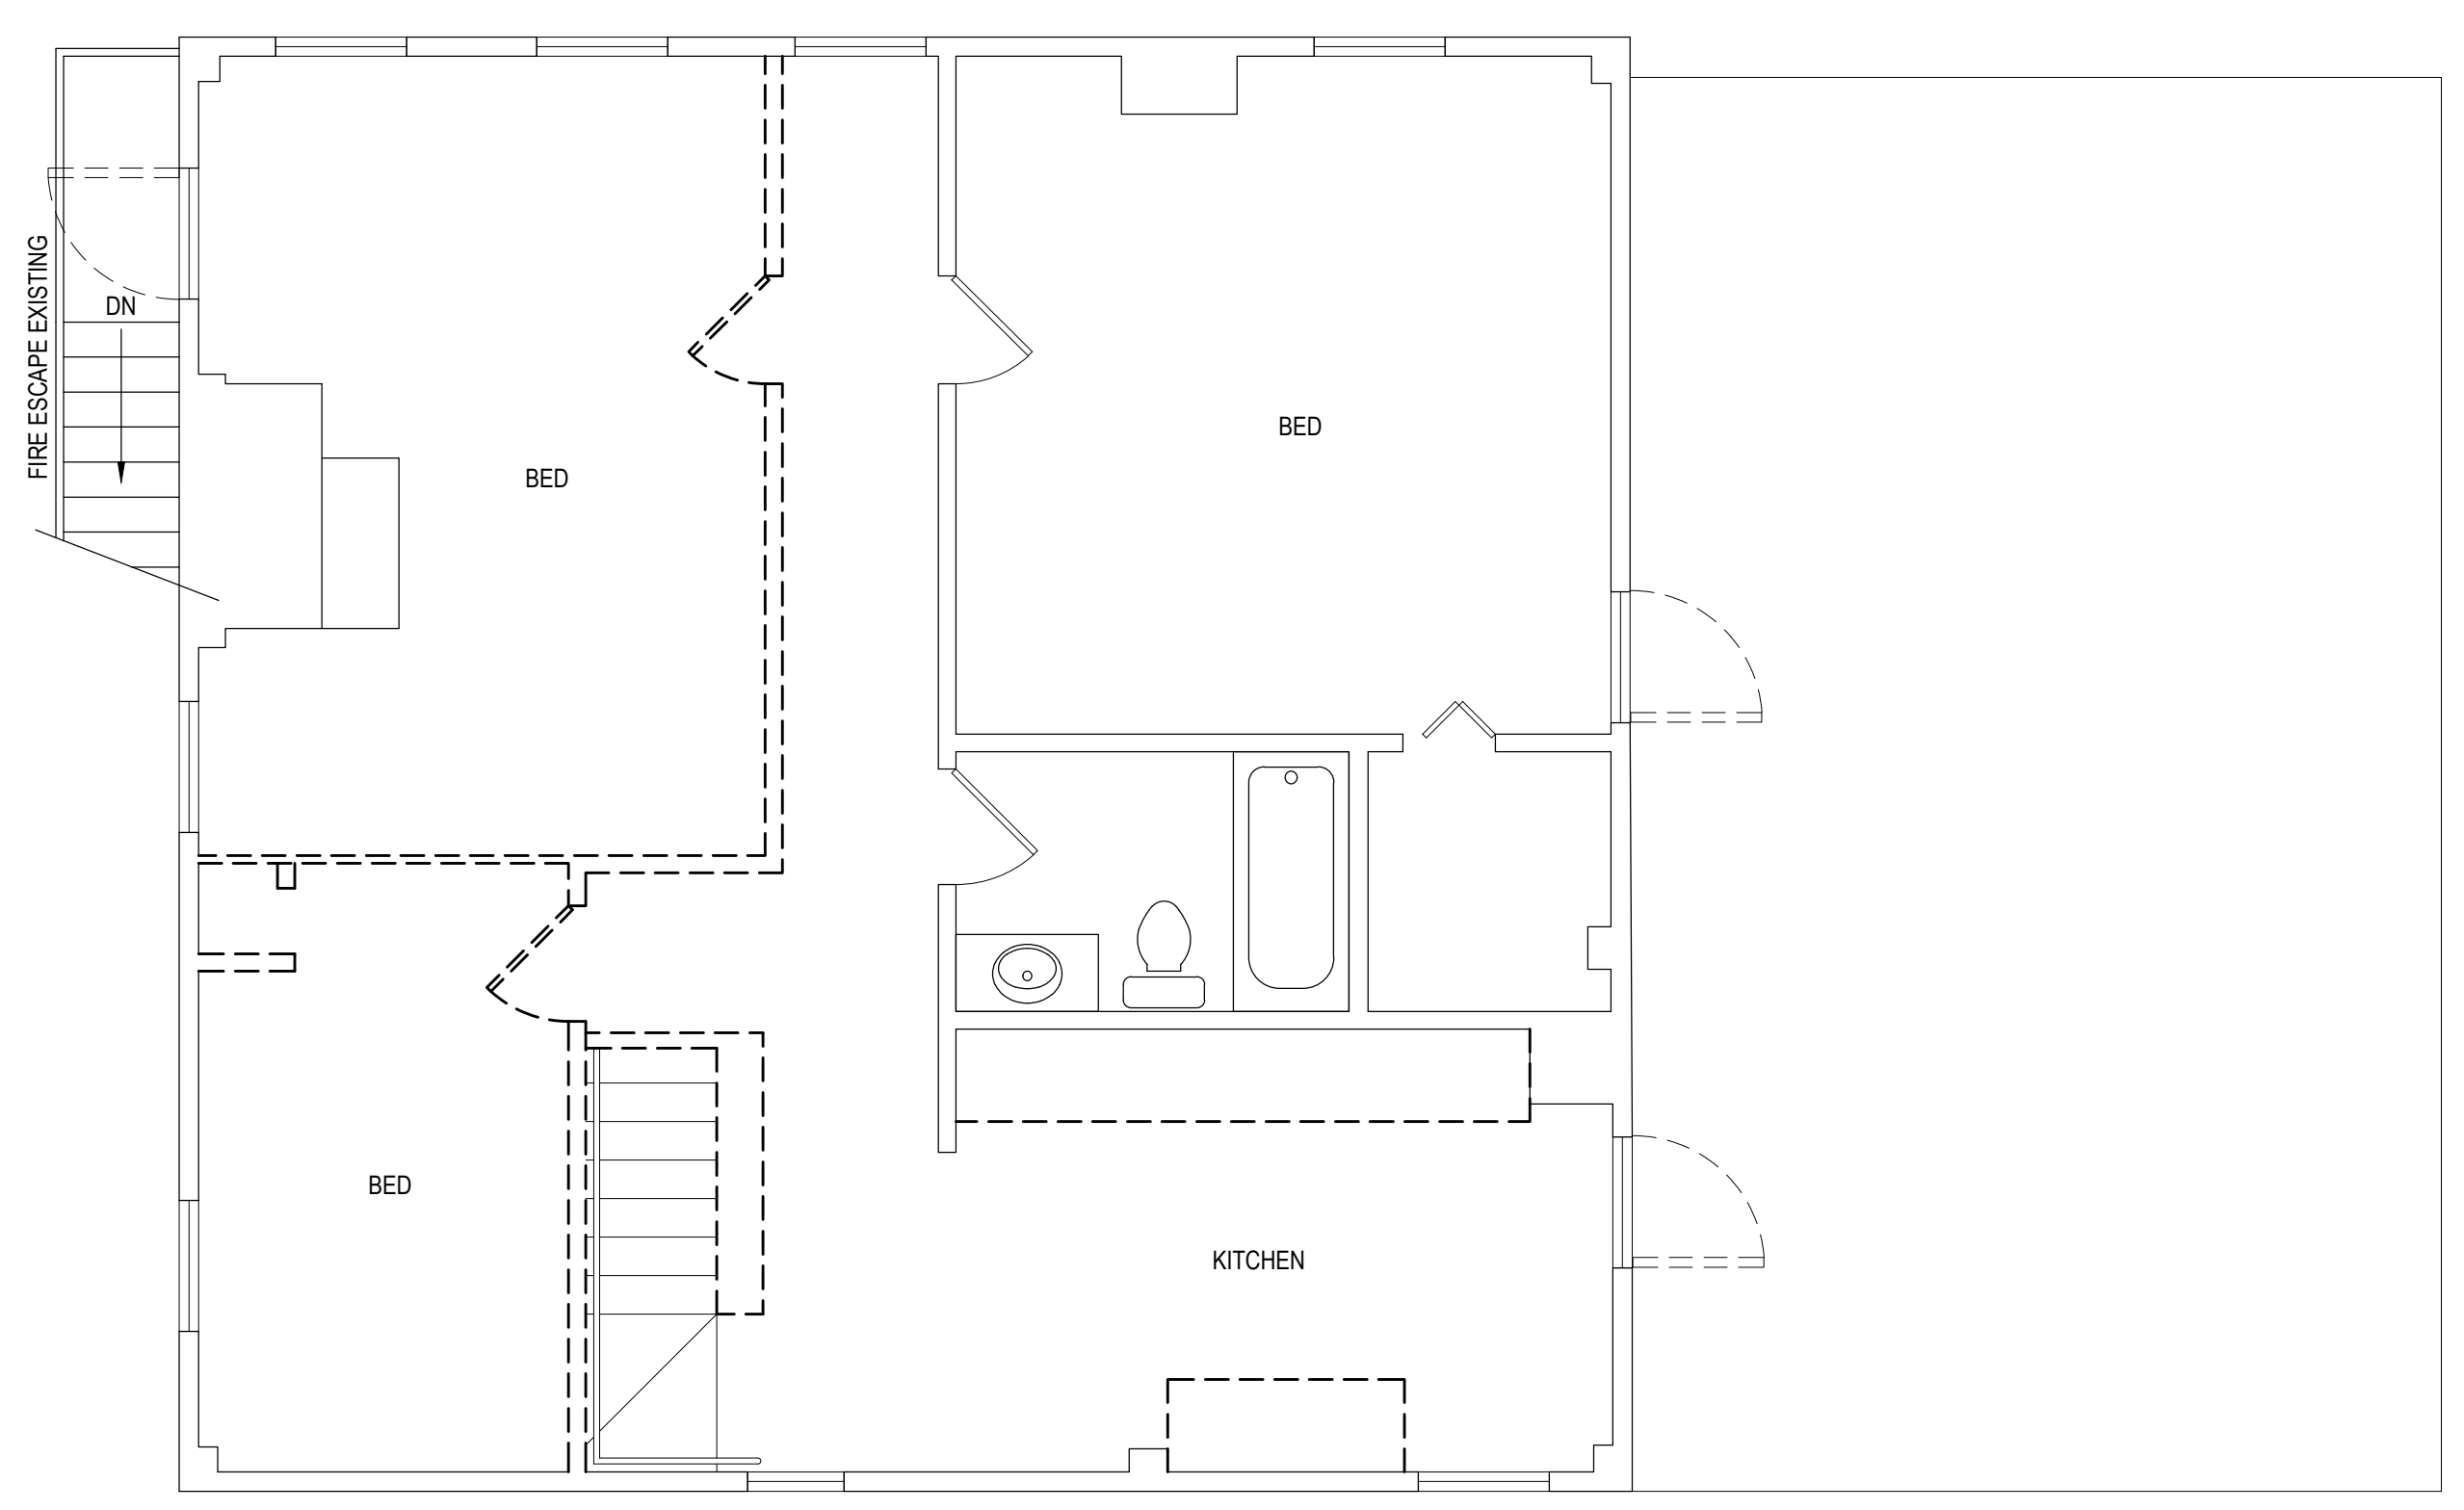

1 REMOVALS PLAN - THIRD FLOOR PLAN

SCALE: 1/4"=1'-0"

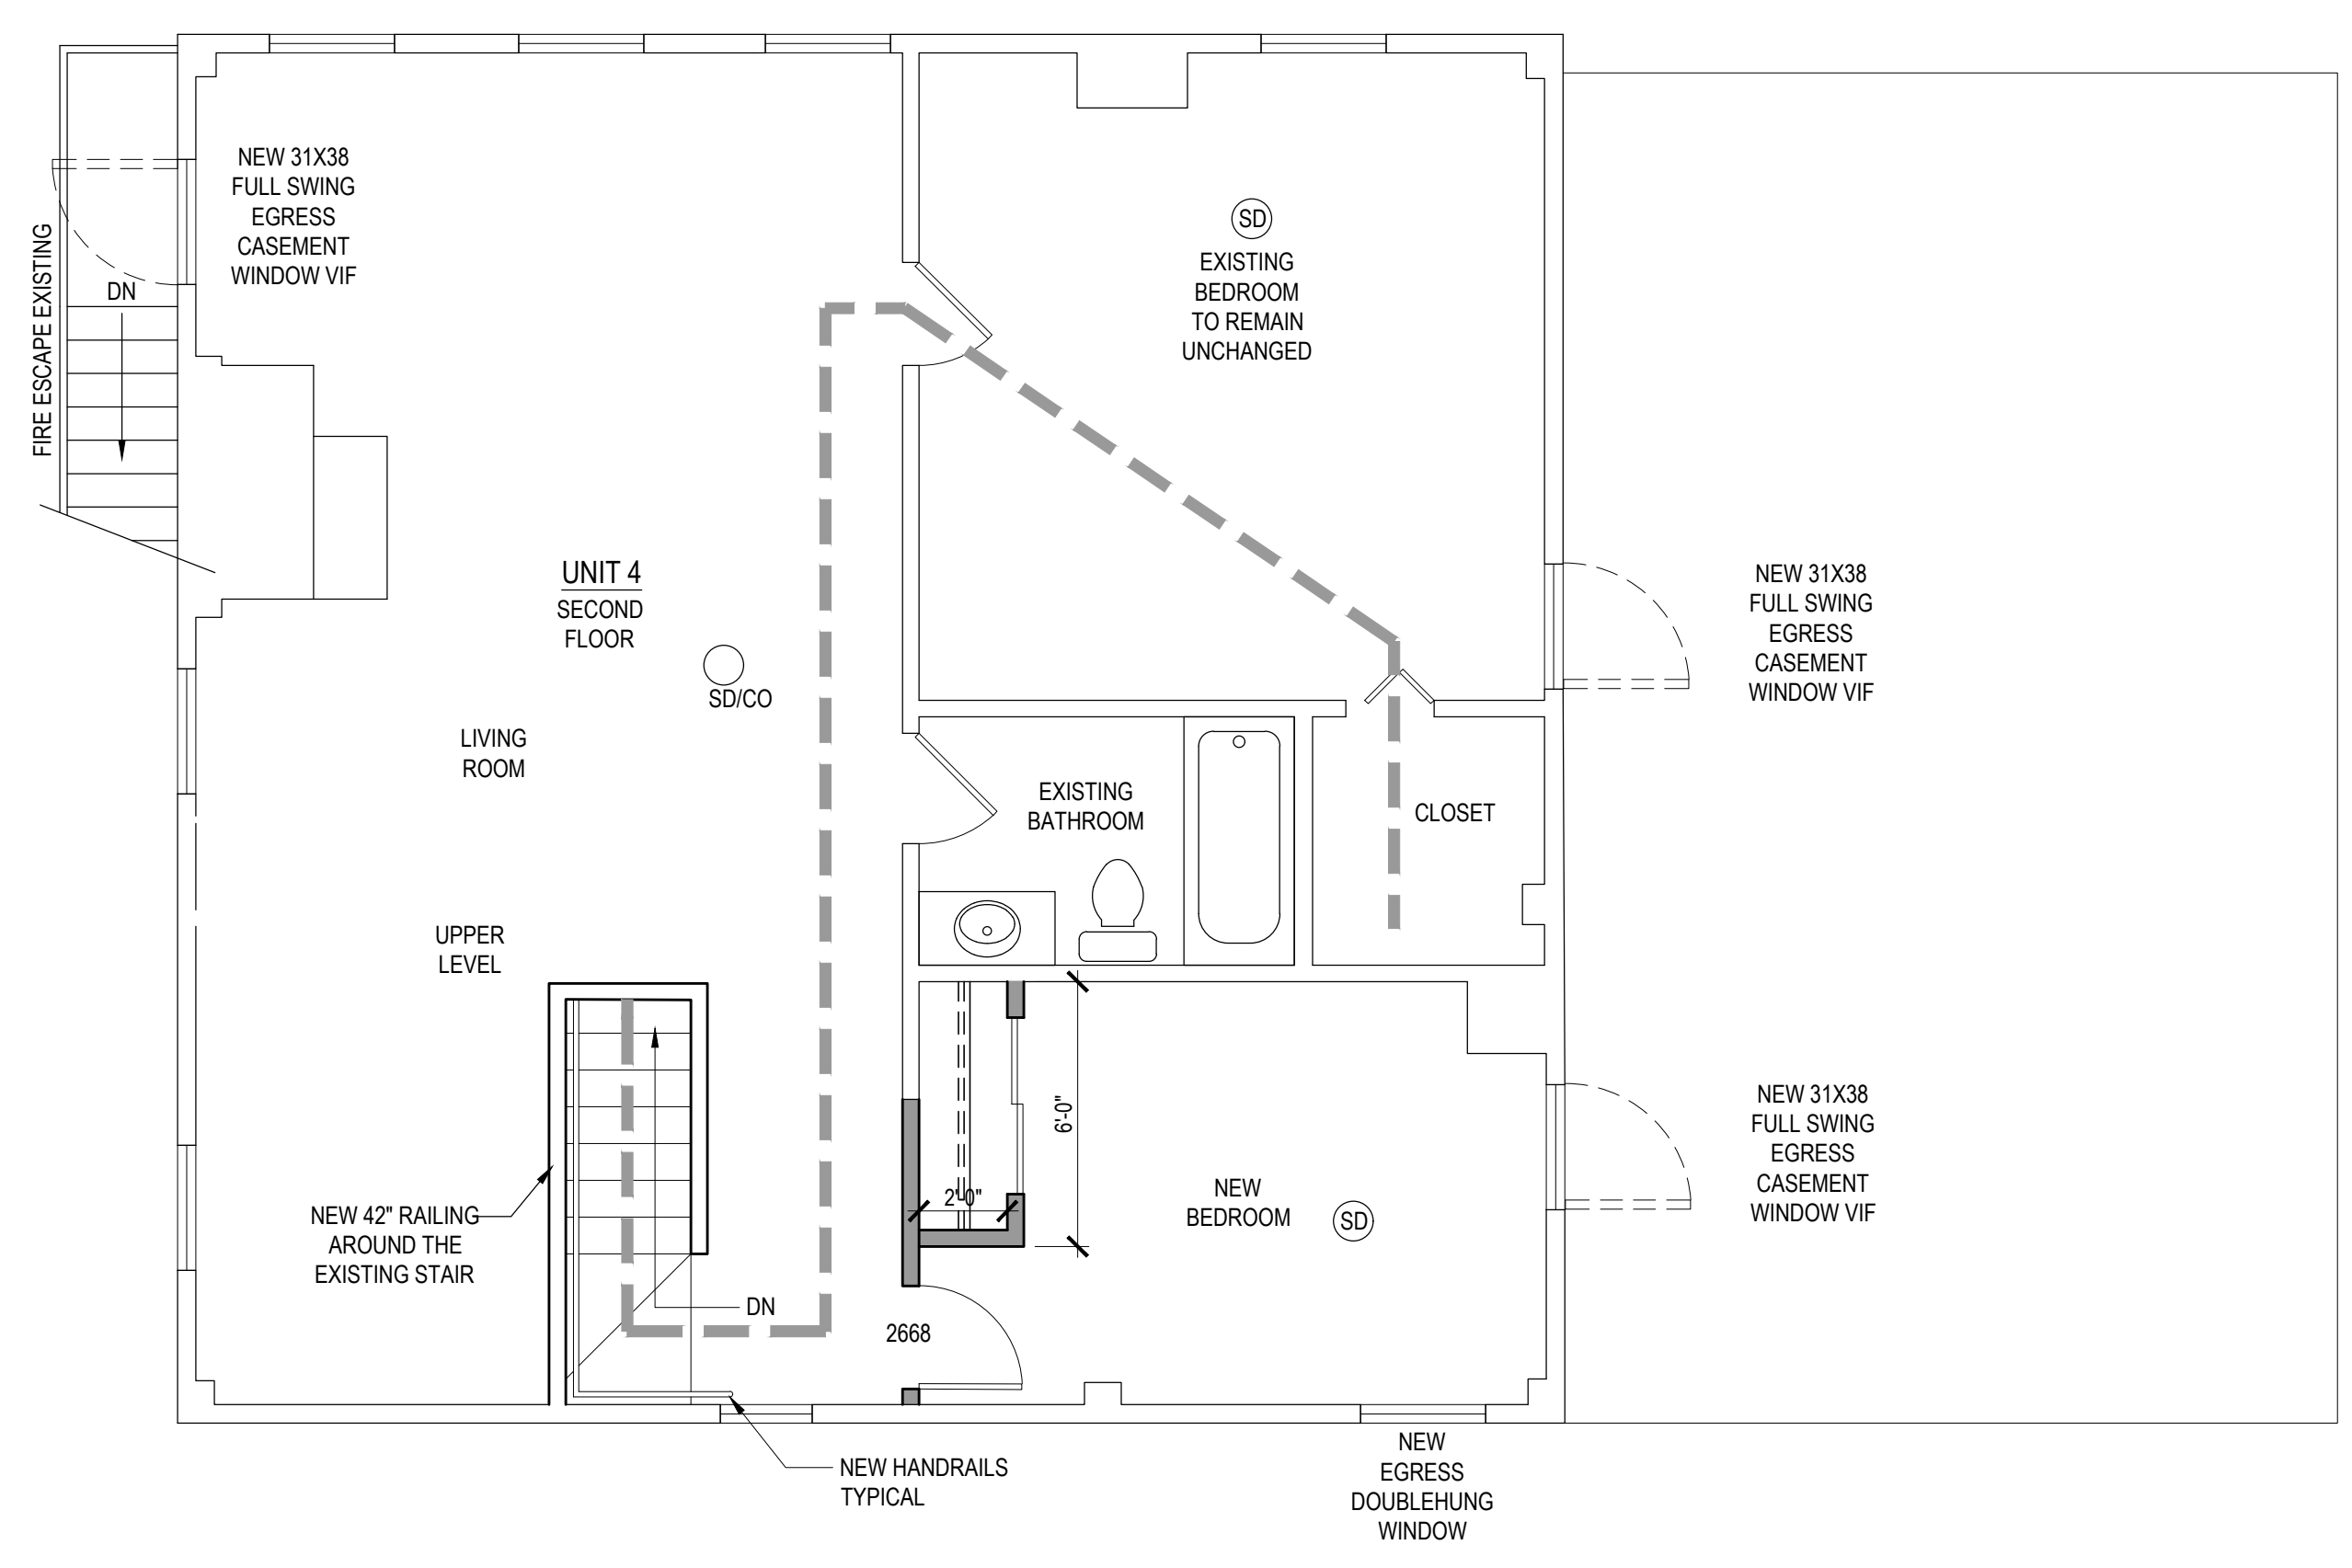

2 NEW WORK - THIRD FLOOR PLAN

SCALE: 1/4"=1'-0"