

© 2016 RYAN SENATORE ARCHITECTURE

OFFICE FIT-UP
622 CONGRESS STREET
PORTLAND, MAINE



RYAN SENATORE ARCHITECTURE
565 CONGRESS STREET
PORTLAND, MAINE 04101
207-650-6414
senatorearchitecture.com

CONSULTANTS:

REVISIONS:

DATE: OCTOBER 31, 2016

PROJECT No. 1625

DRAWN BY: JPF, RJS


CHECKED BY: RJS

SCALE: AS NOTED

SHEET TITLE:

SECOND FLOOR PLAN

A1-1

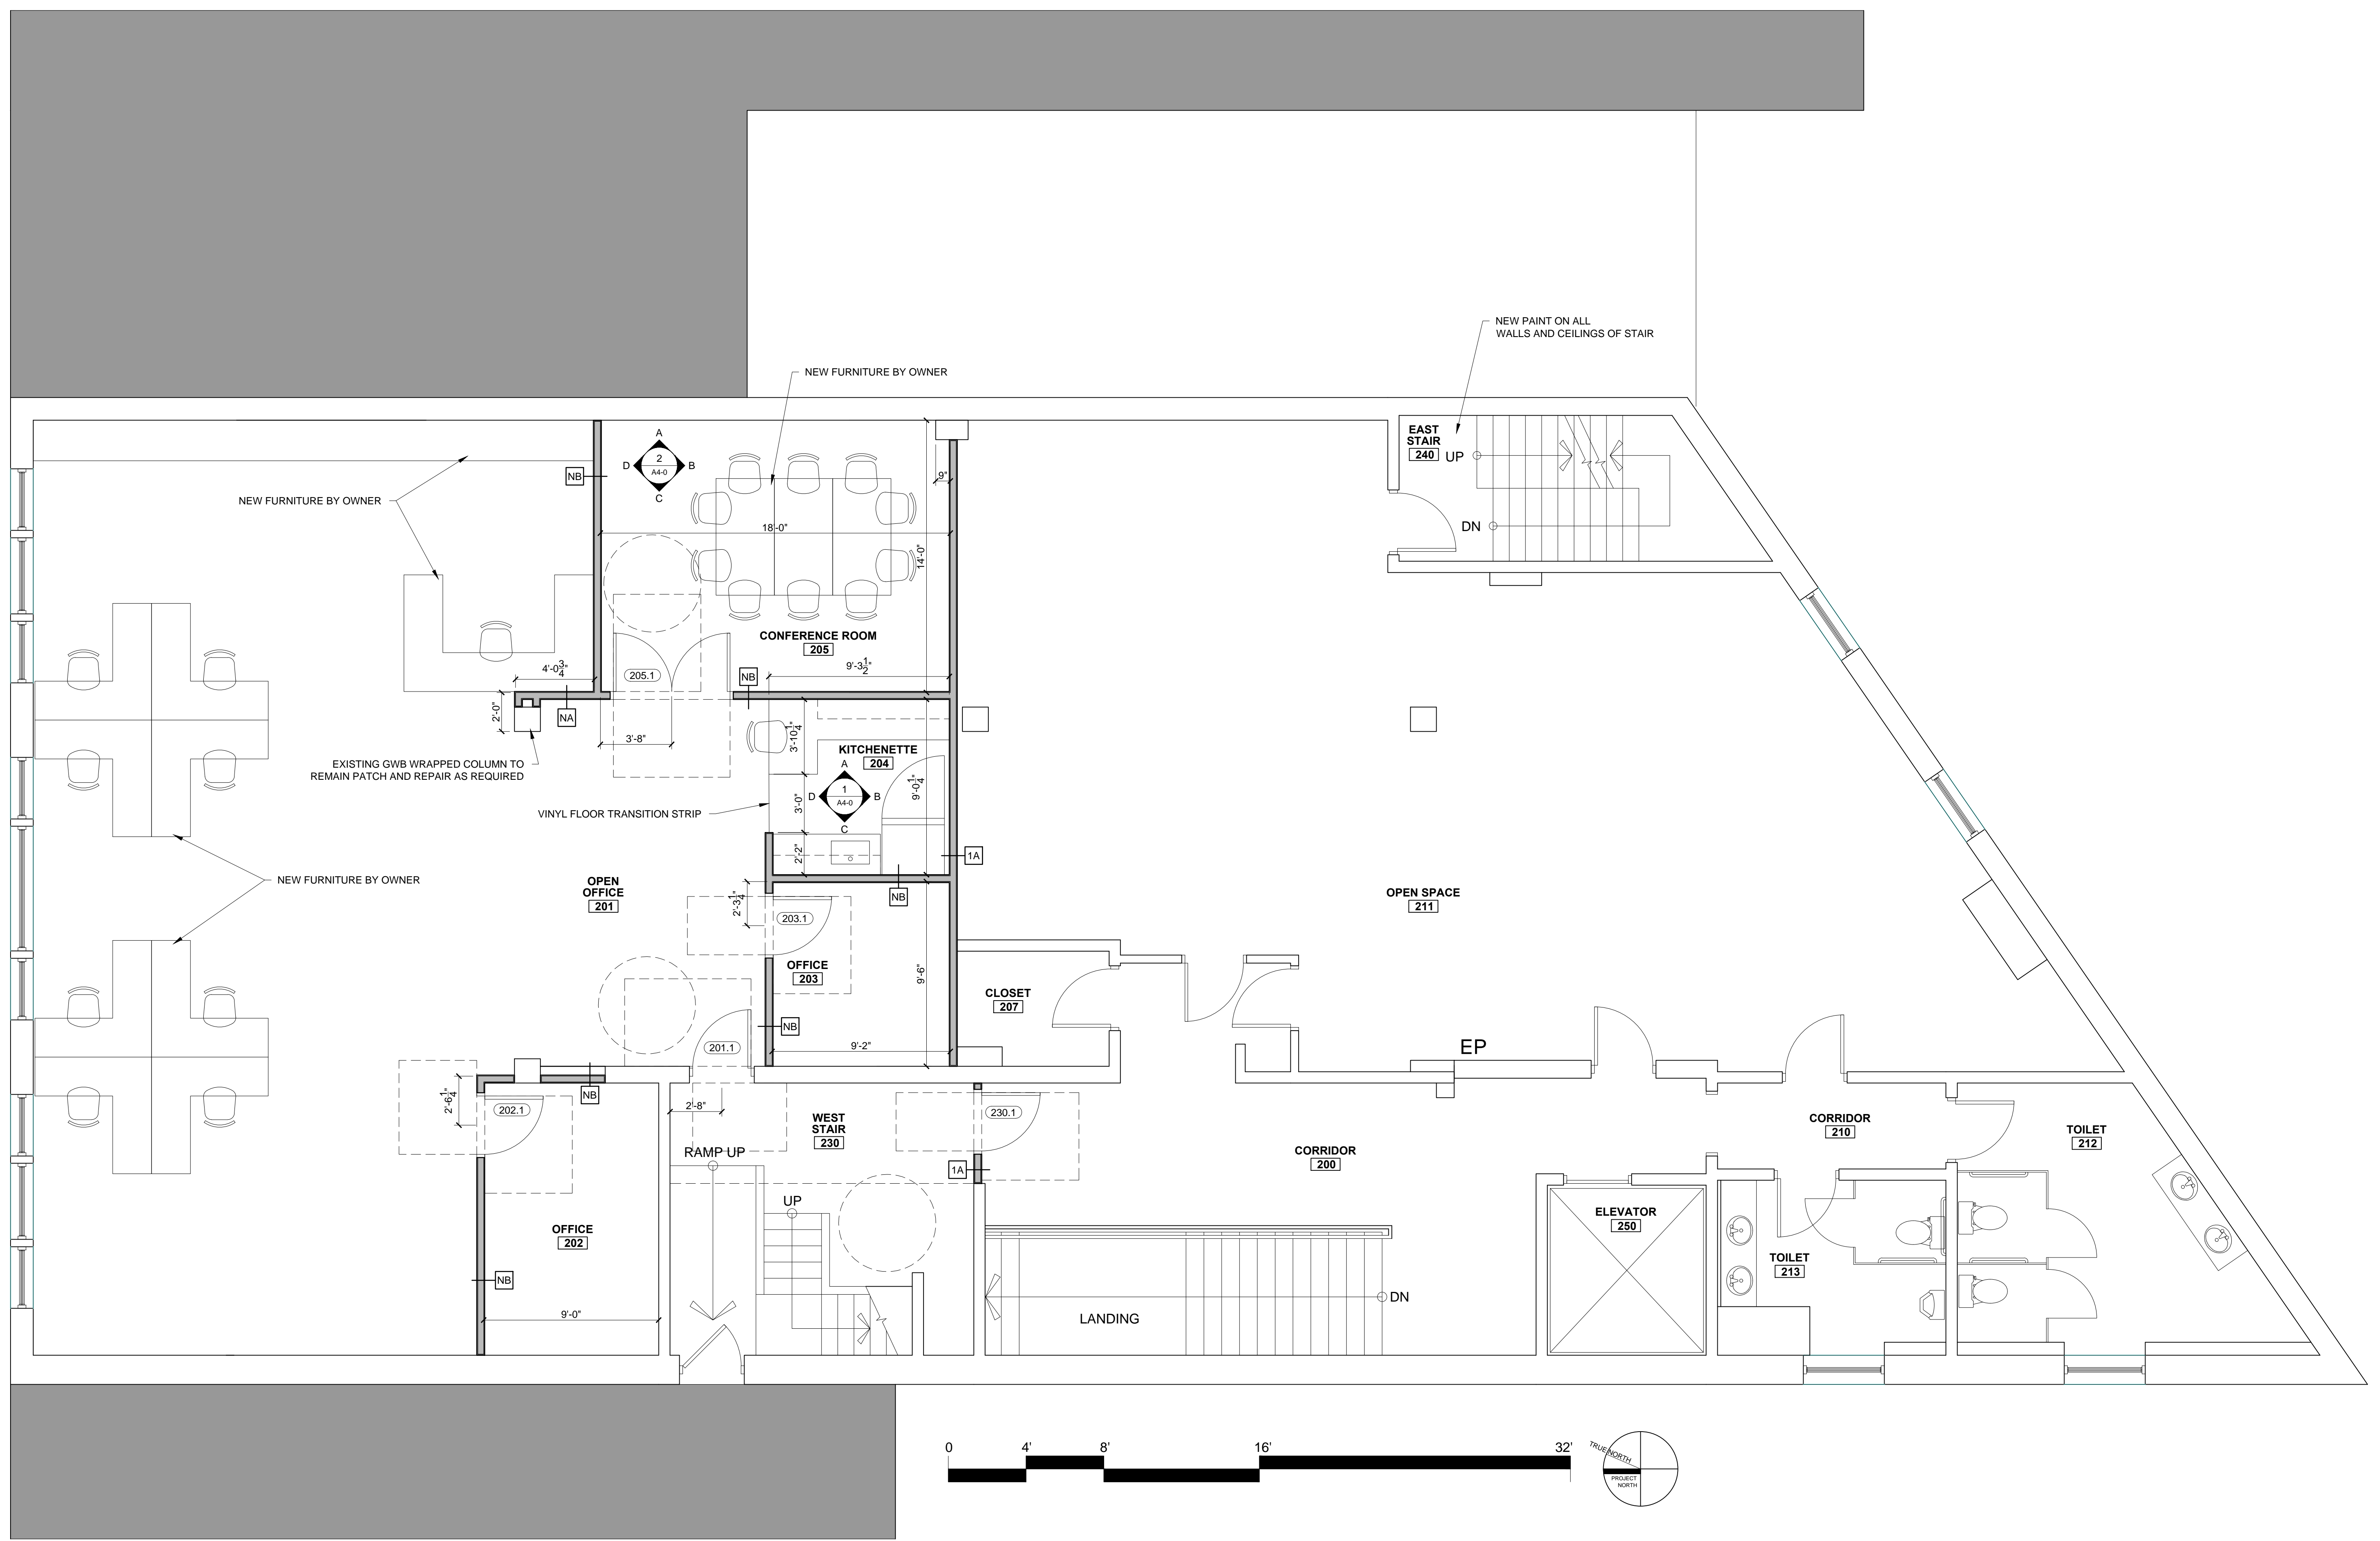

1 SECOND FLOOR PLAN
1/4" = 1'-0"