

© 2016 RYAN SENATORE ARCHITECTURE

OFFICE FIT-UP  
622 CONGRESS STREET  
PORTLAND, MAINE



RYAN SENATORE  
ARCHITECTURE  
565 CONGRESS STREET  
PORTLAND, MAINE 04101  
207-650-6414  
senatorearchitecture.com

CONSULTANTS:

REVISIONS:

DATE: OCTOBER 31, 2016

PROJECT No. 1625


DRAWN BY: JPF, RJS

CHECKED BY: RJS


SCALE: AS NOTED

SHEET TITLE:  
EXTERIOR ELEVATIONS


A2-0

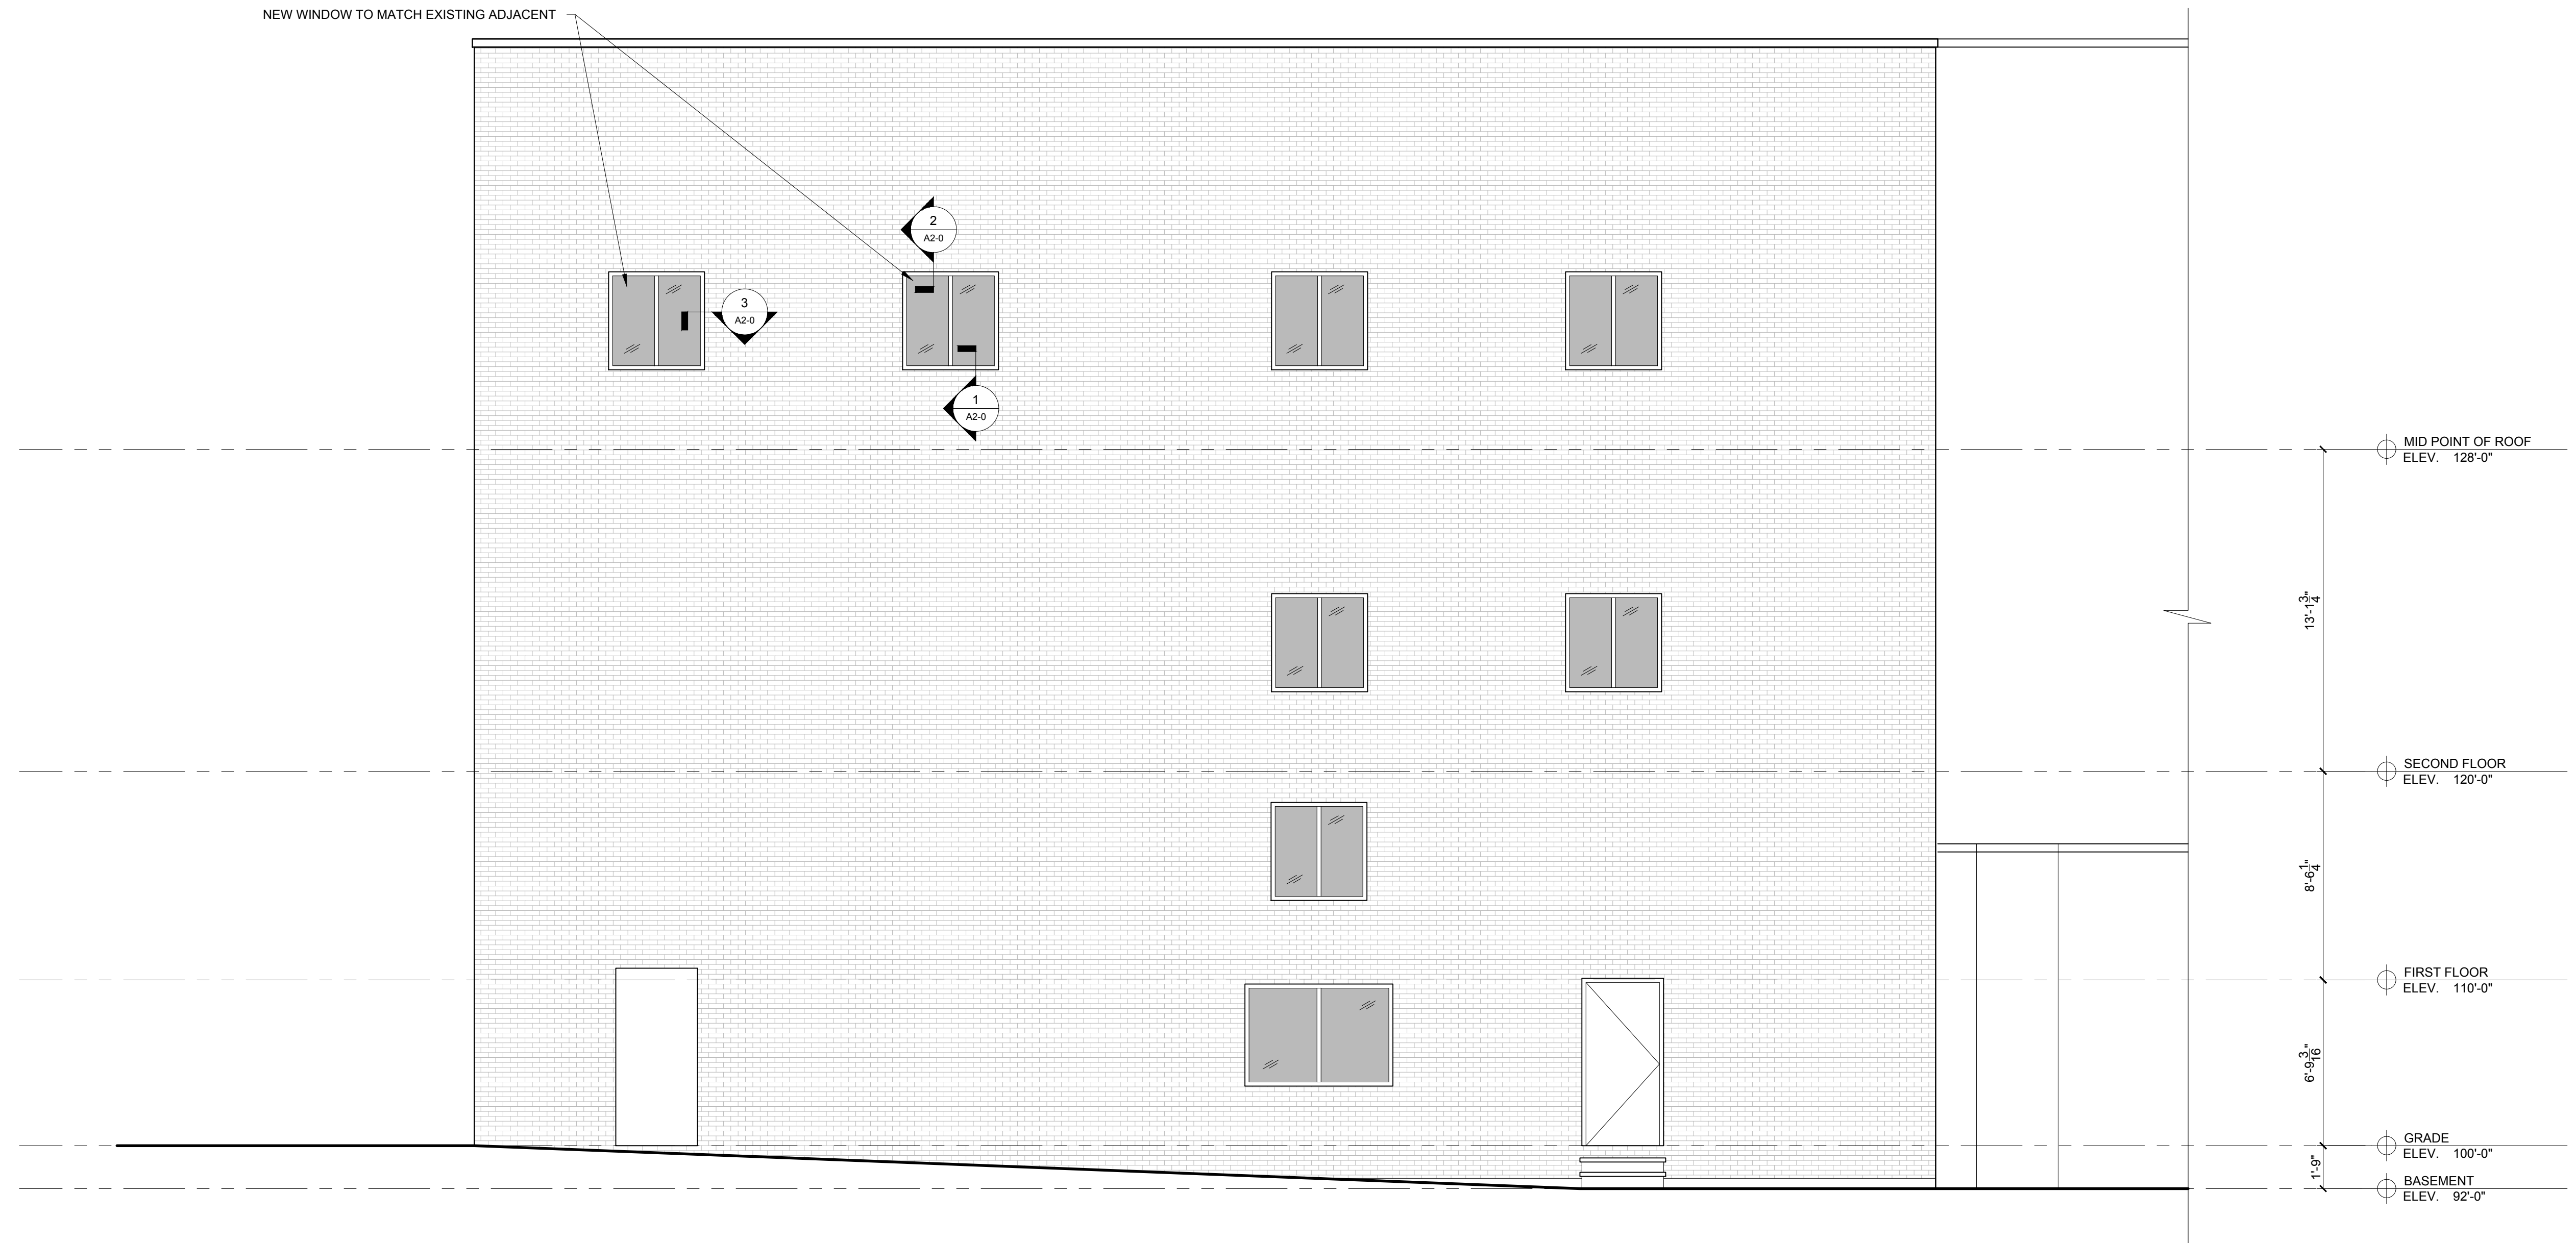


4 NORTH ELEVATION  
1/4" = 1'-0"

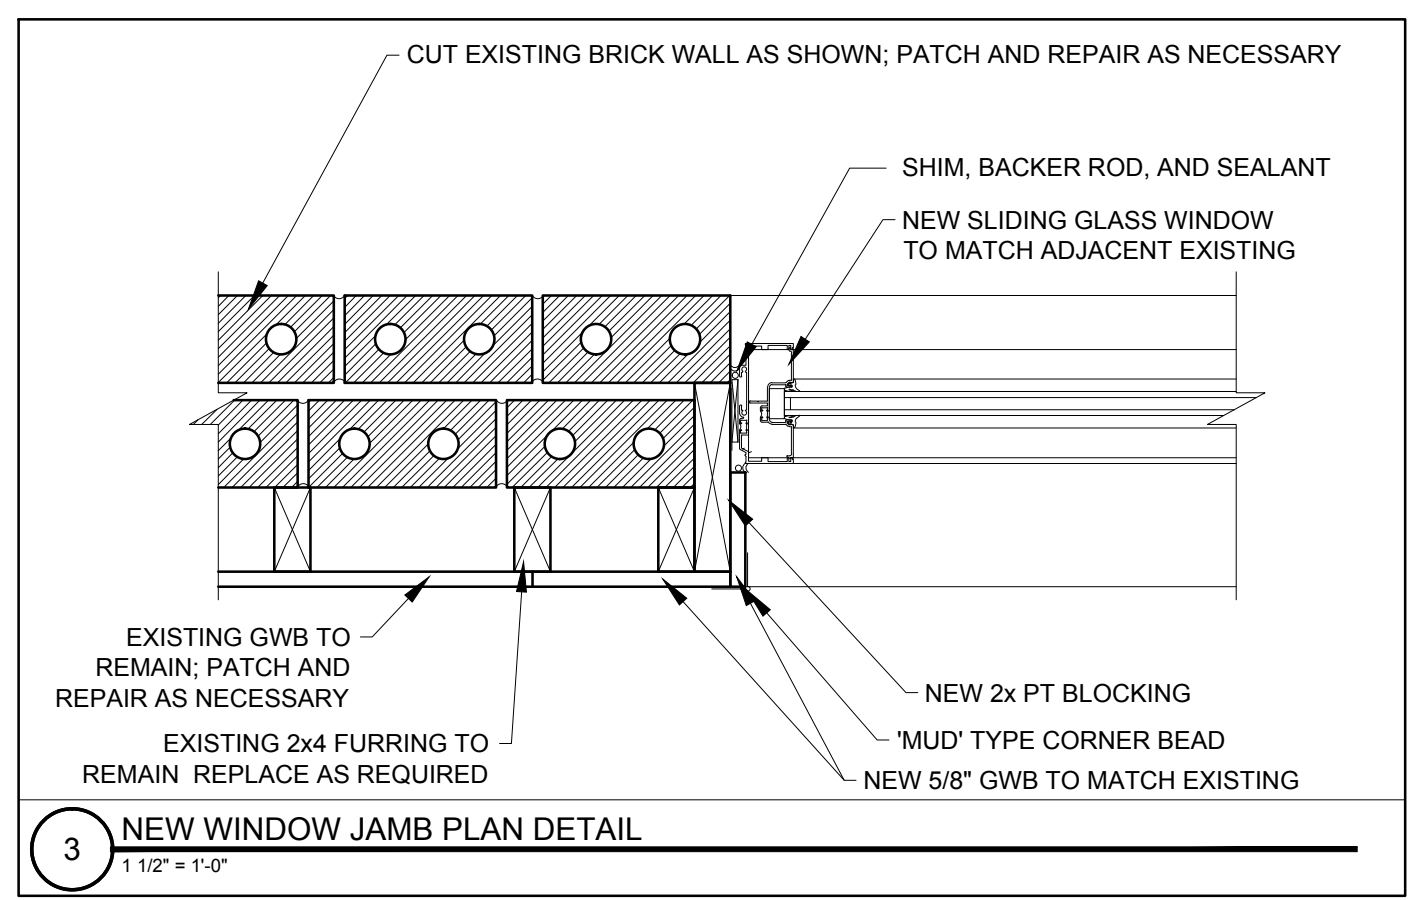

3 NEW WINDOW JAMB PLAN DETAIL  
1 1/2" = 1'-0"

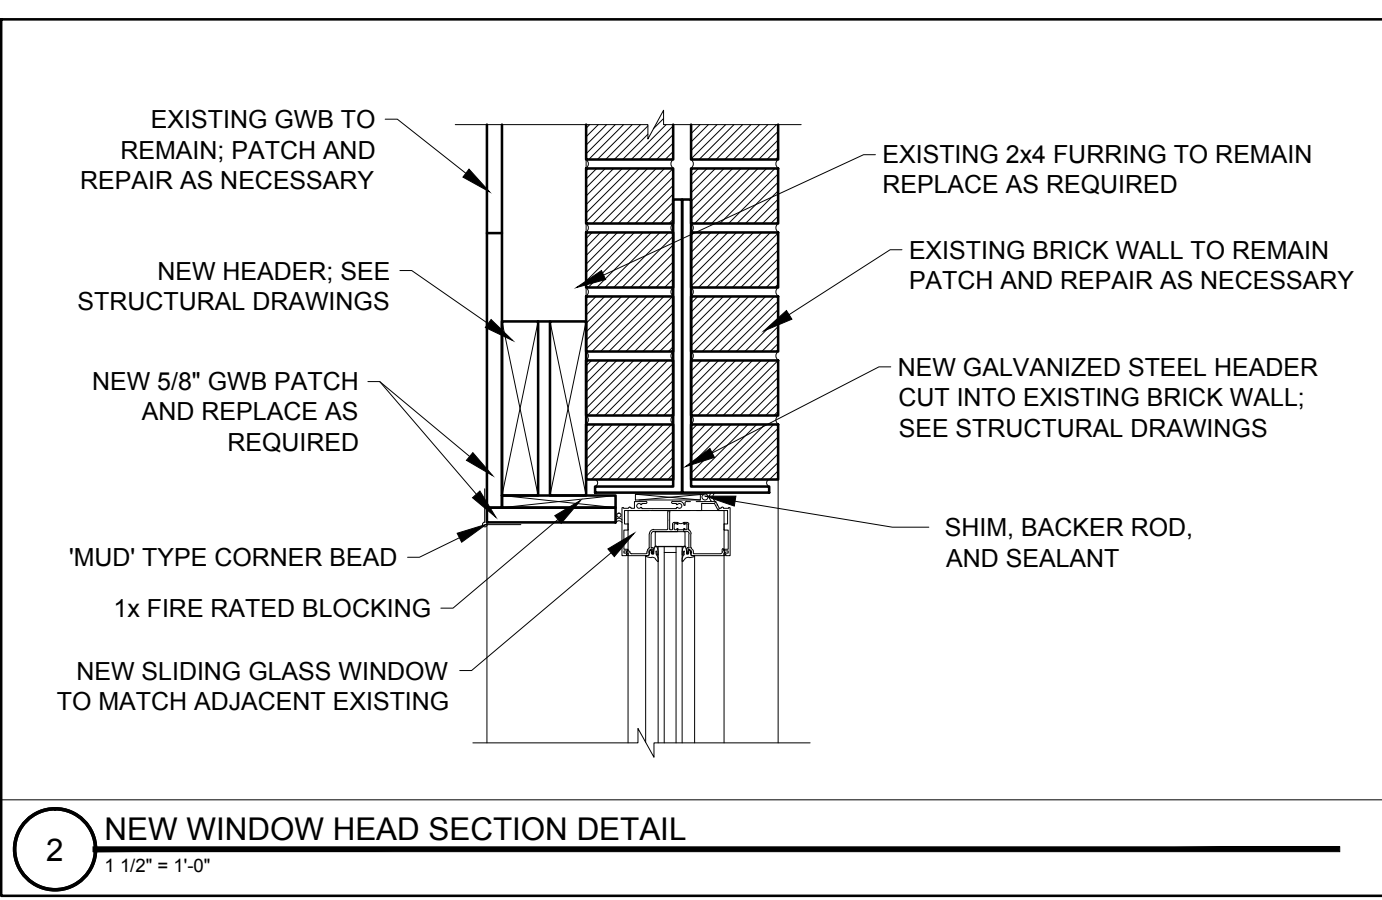

2 NEW WINDOW HEAD SECTION DETAIL  
1 1/2" = 1'-0"

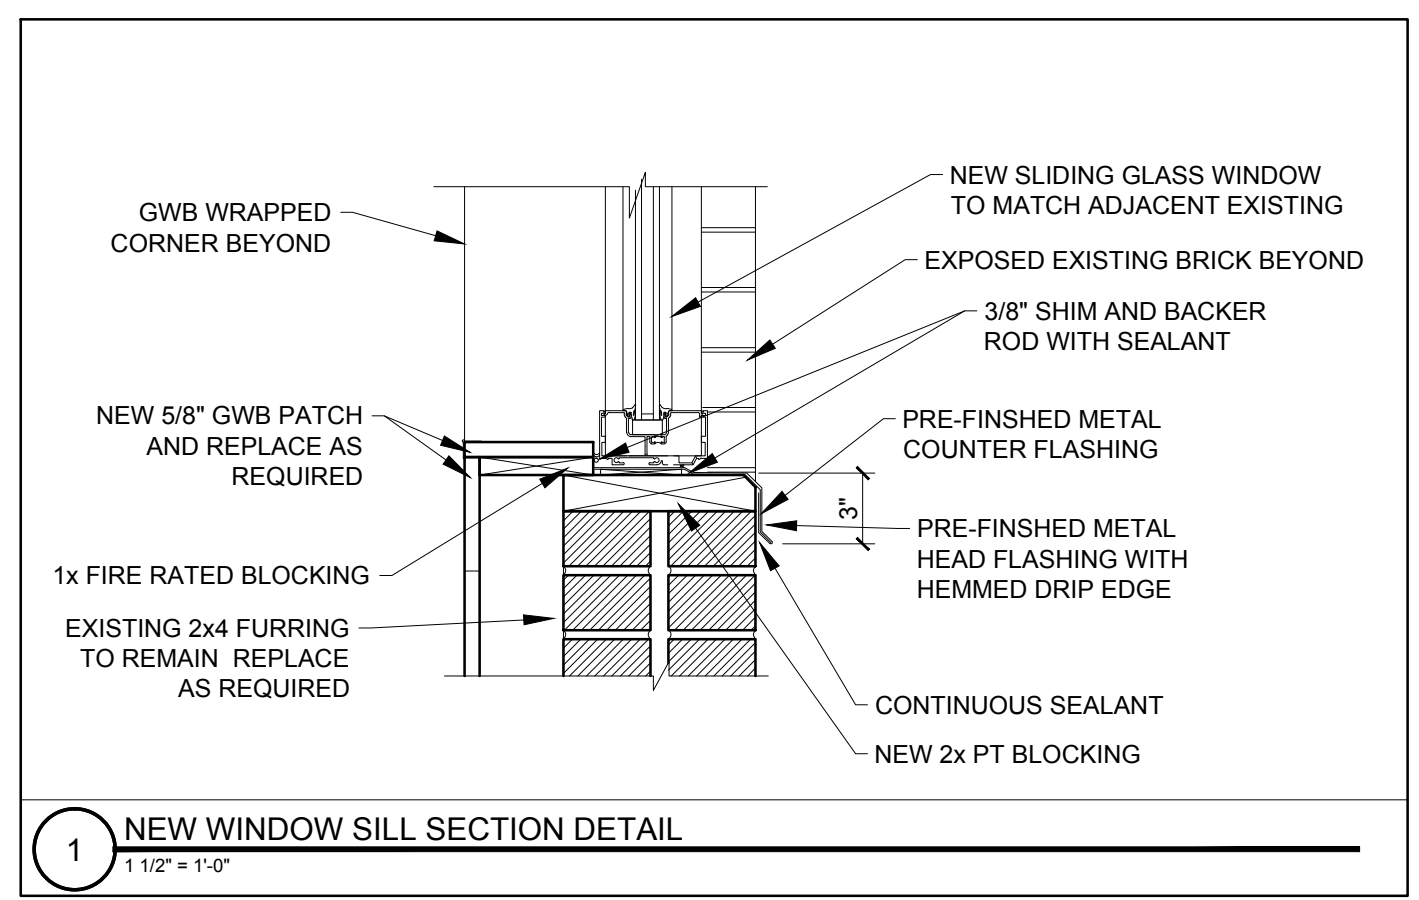

1 NEW WINDOW SILL SECTION DETAIL  
1 1/2" = 1'-0"