

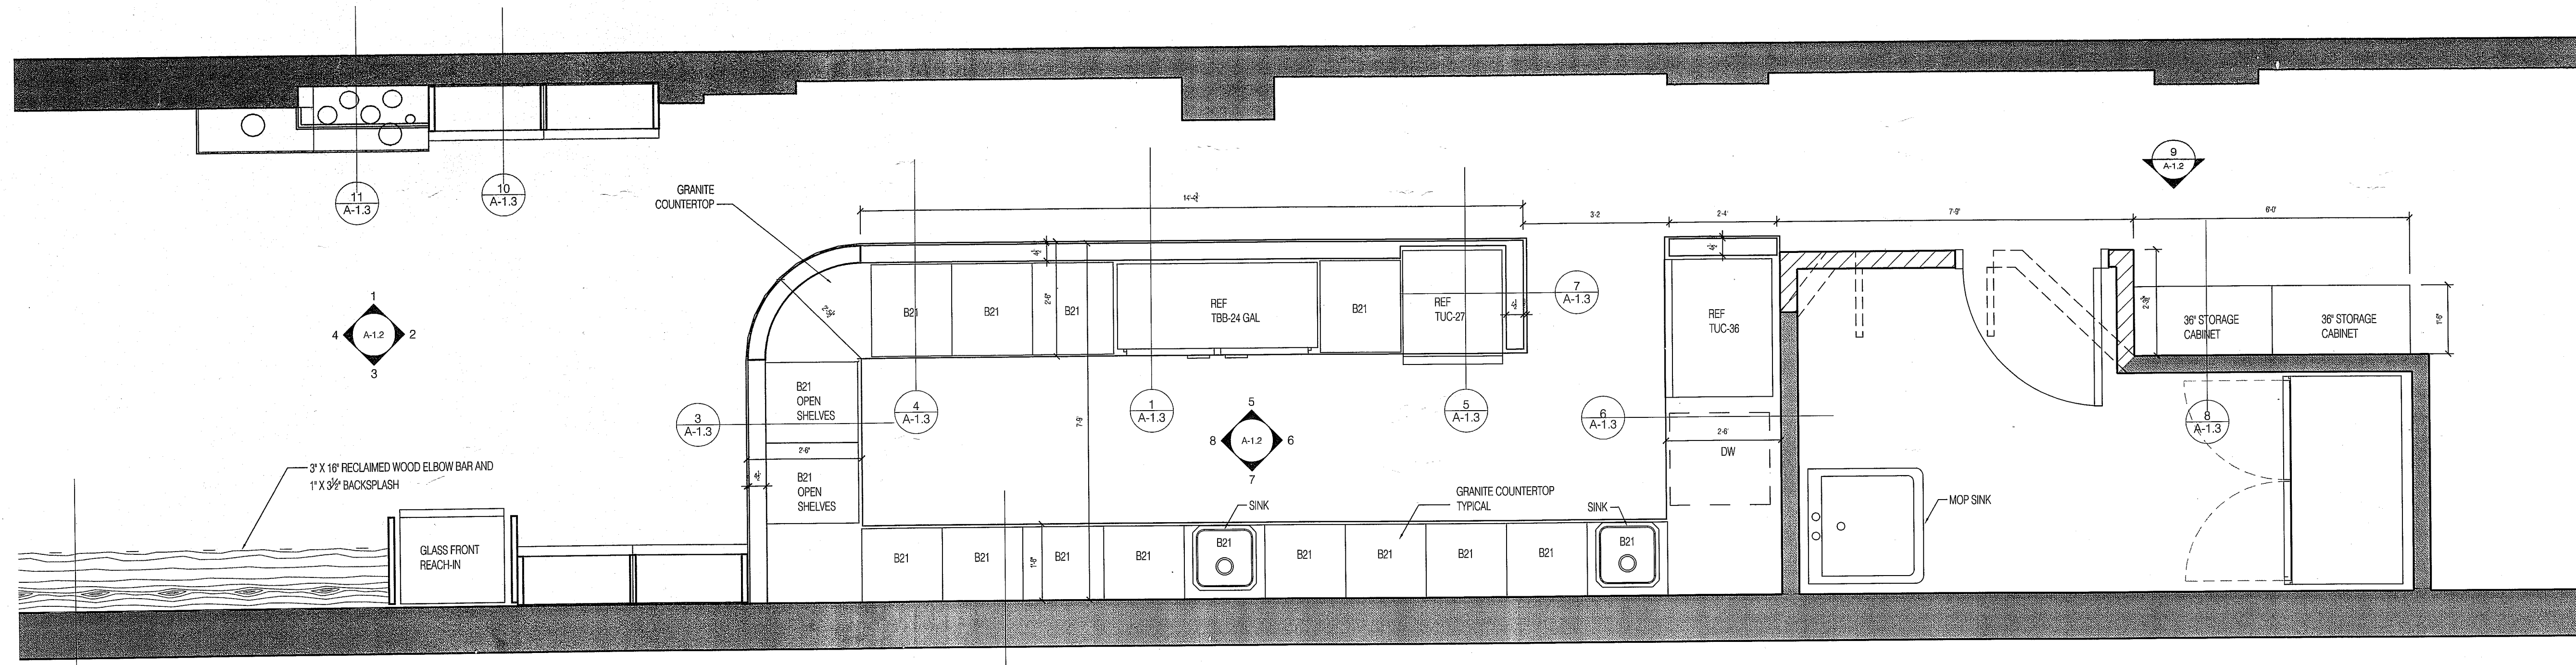
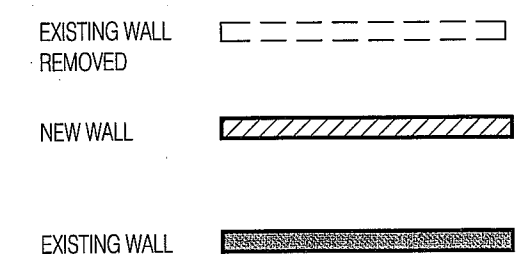


1 PROPOSED PLAN
1/4" = 1'-0"

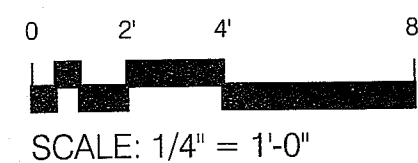

2 FLOOR PLAN DETAIL
1/2" = 1'-0"

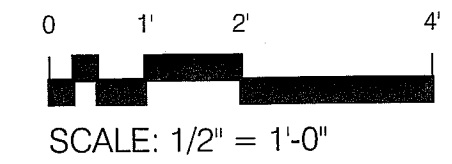

PROSPECT

 DESIGN
 58 FORE ST. PORTLAND, ME
 www.prospectdesign.me
 T. 207-749-7400

CBD CONGO

FIRST FLOOR PLAN

PRELIMINARY SET

SHEET TITLE
FIRST FLOOR PLAN

REVISION

DRAWN BY: ###
 DATE: 12/22/2015
 A-1.1