


2 2nd FLOOR
SCALE: 1/4" = 1'-0"



1 1st FLOOR
SCALE: 1/4" = 1'-0"

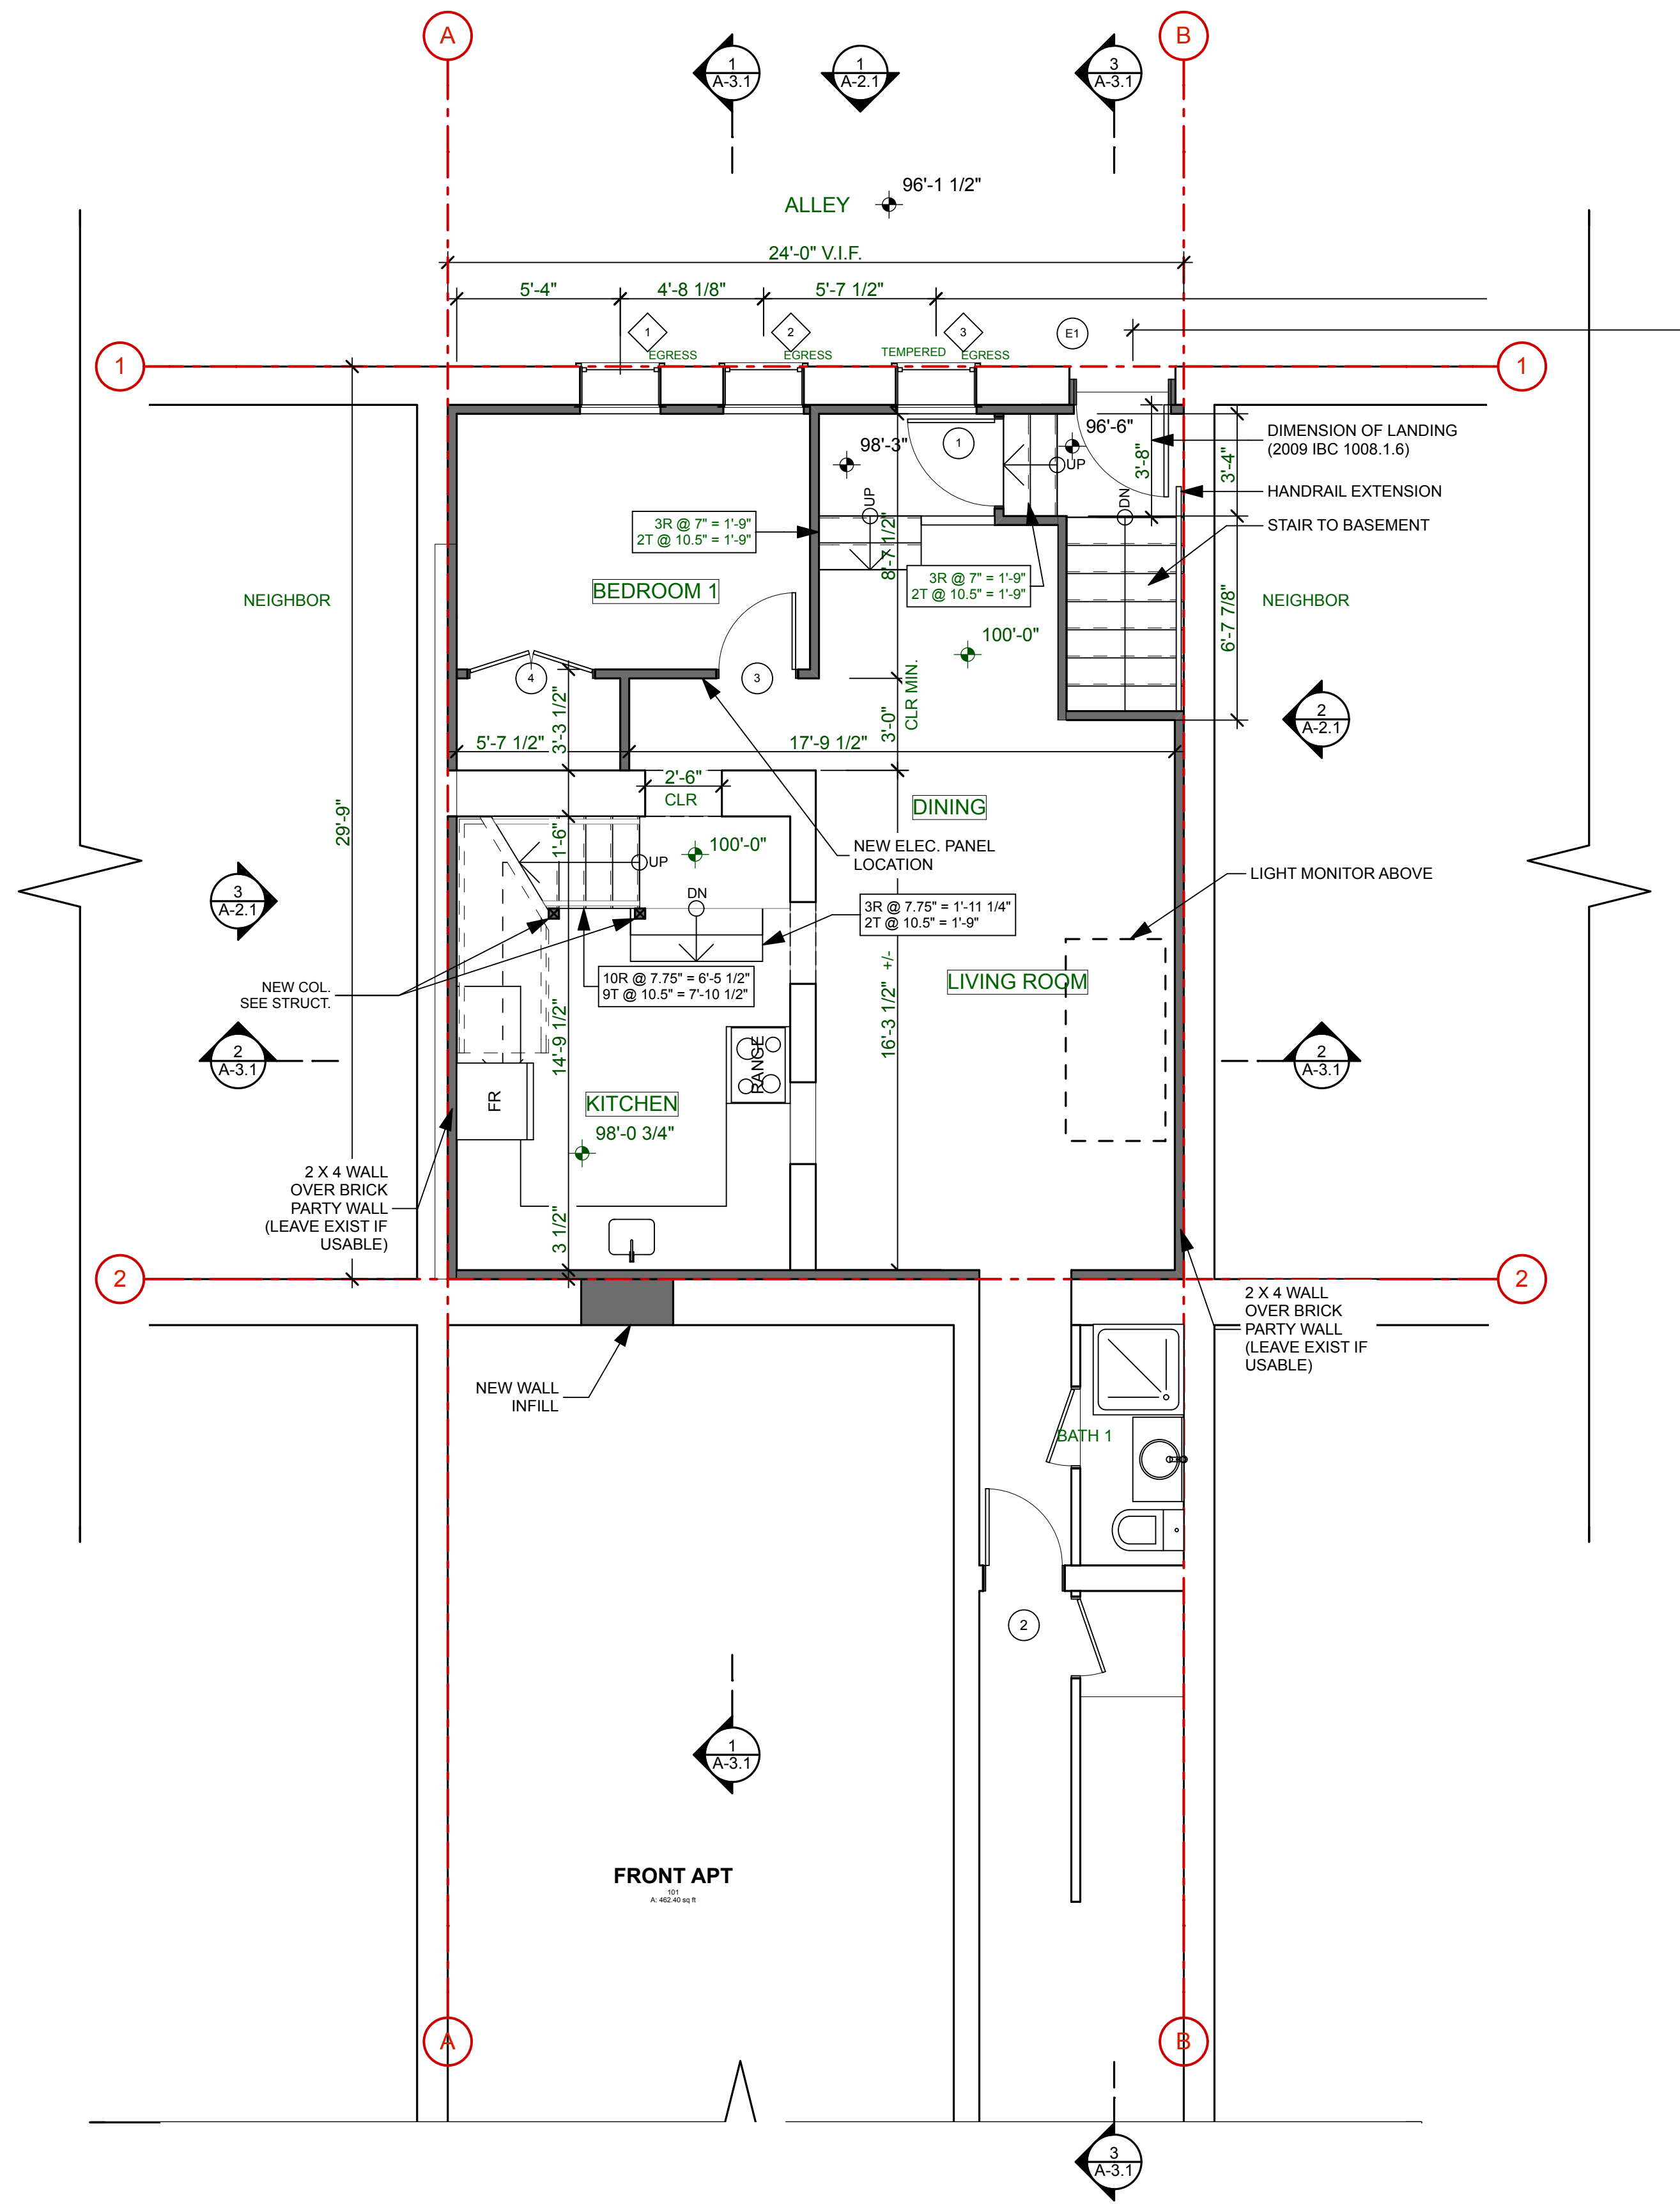

FOR PERMIT

PROJECT:
133 SPRING ST
JOHN STADLER
133 SPRING ST
PORTLAND, ME

DRAWING: FLOOR PLANS
SCALE: AS INDICATED
DATE: JUNE 6, 2013
DRAWN BY: JJT
REVISED:

