

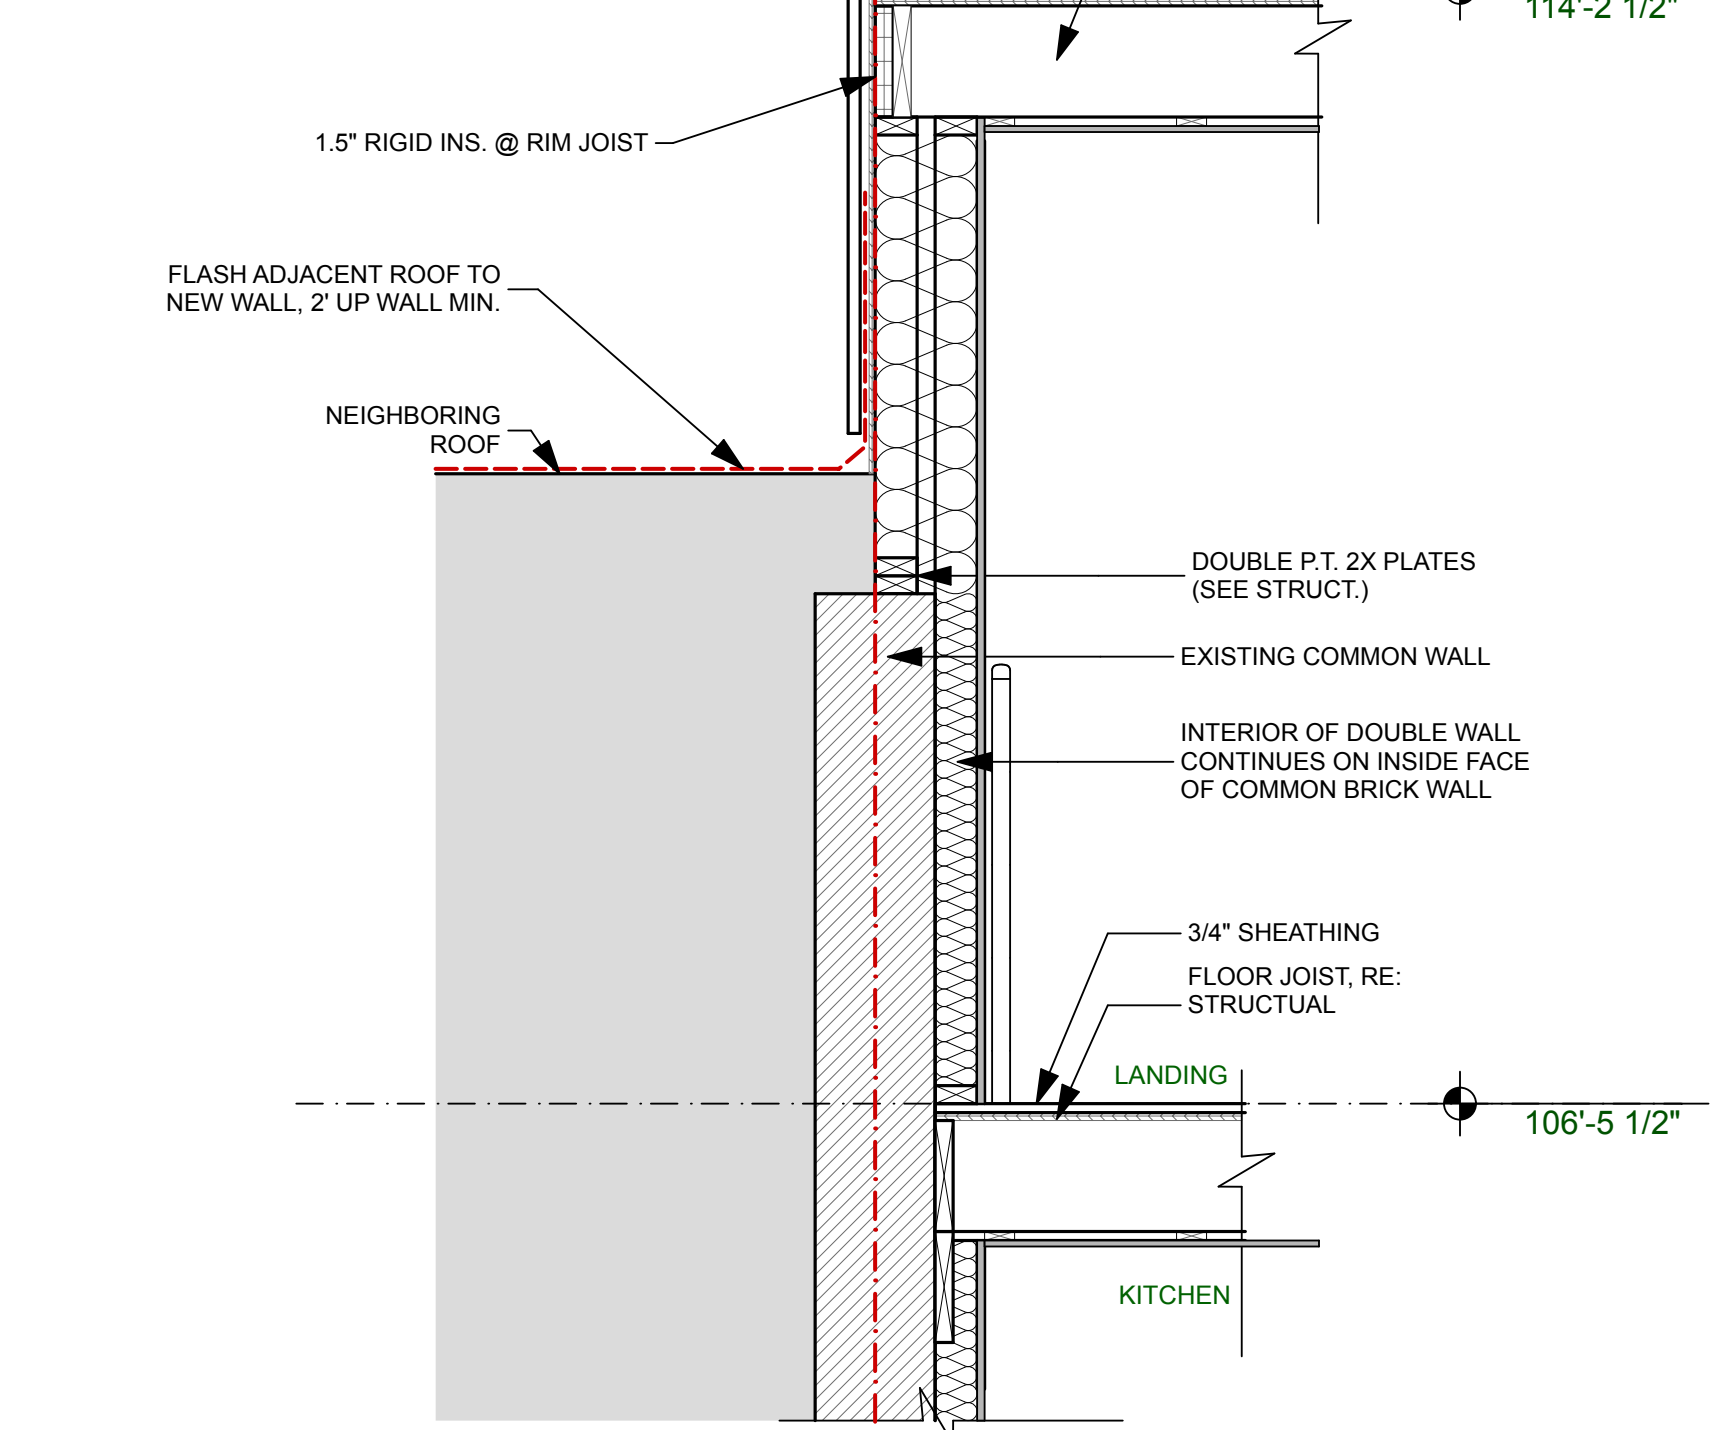
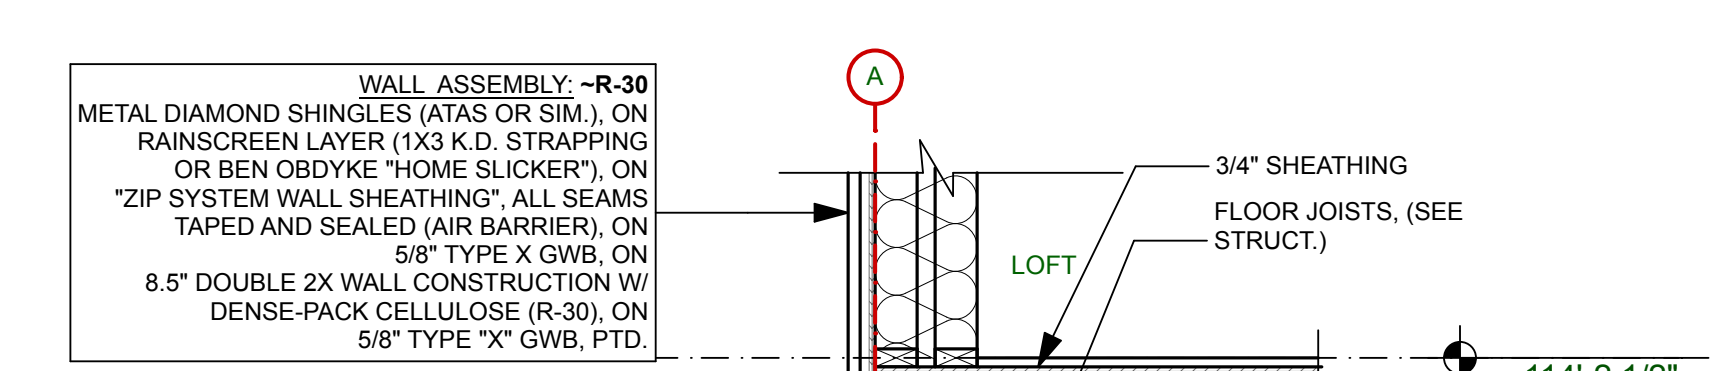
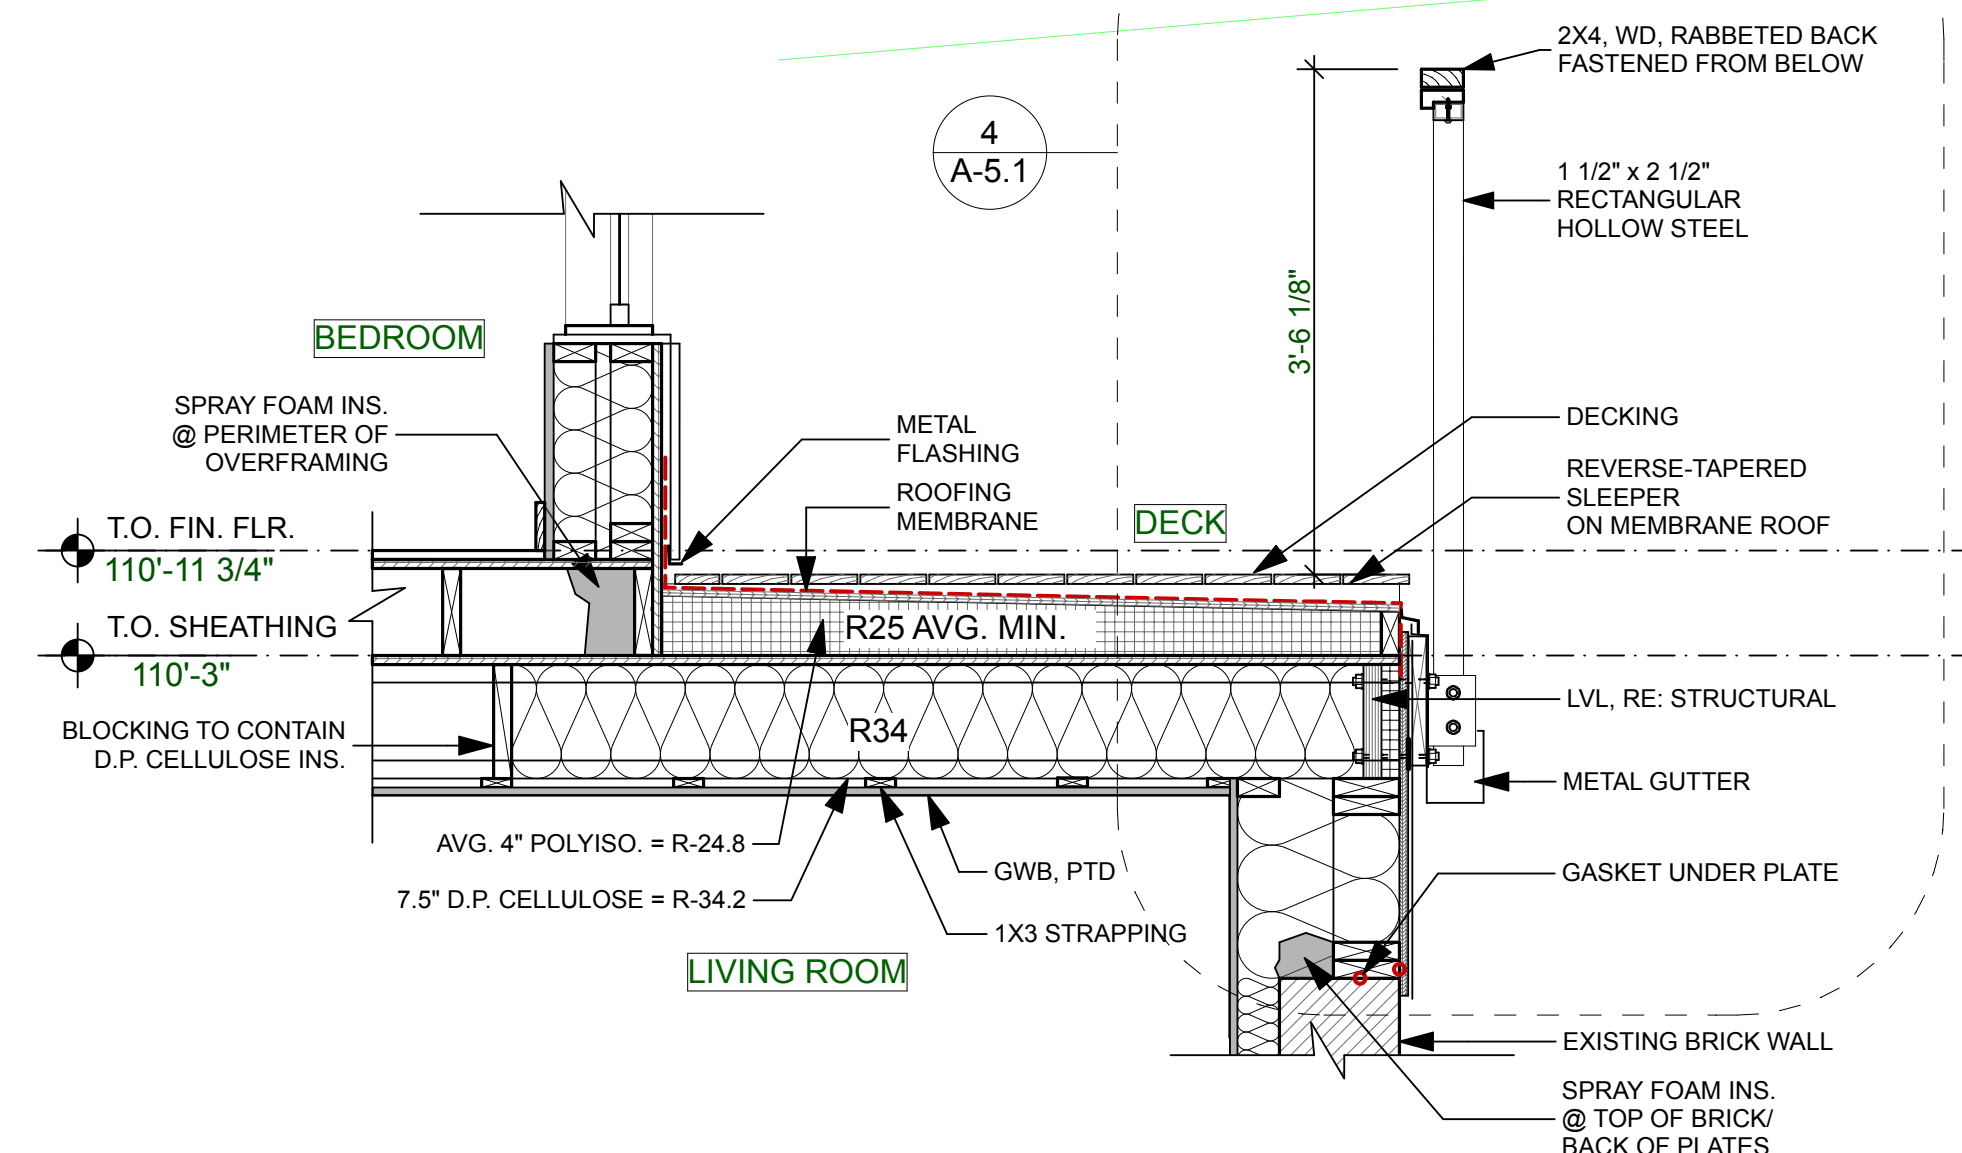
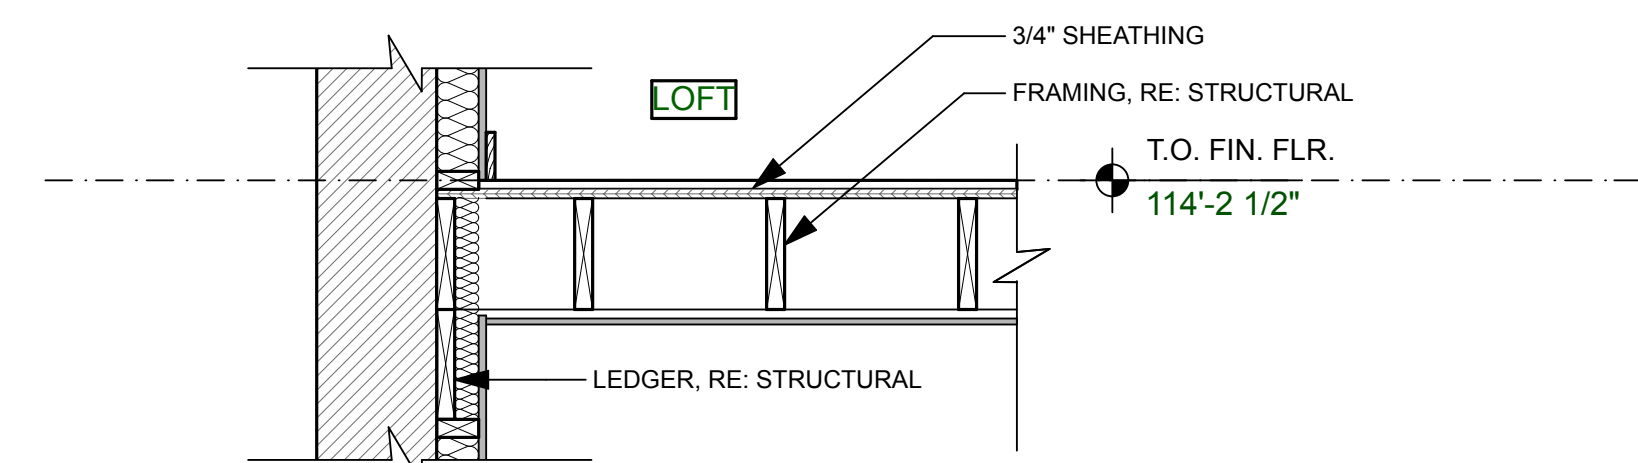
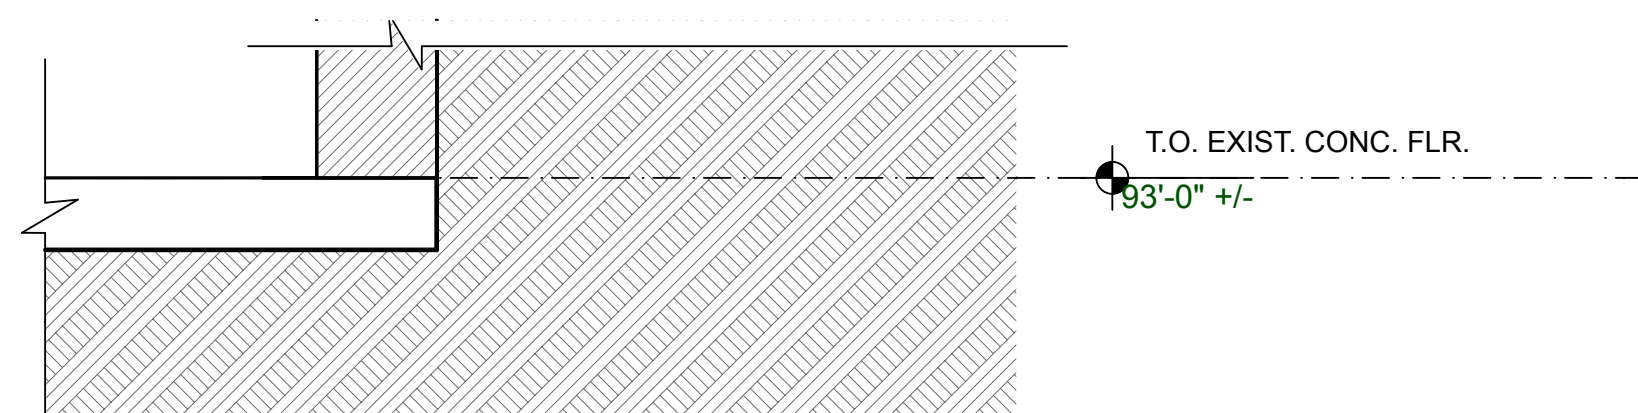



**1** WALL SECTION - PARTY WALL B  
SCALE: 3/4" = 1'-0"

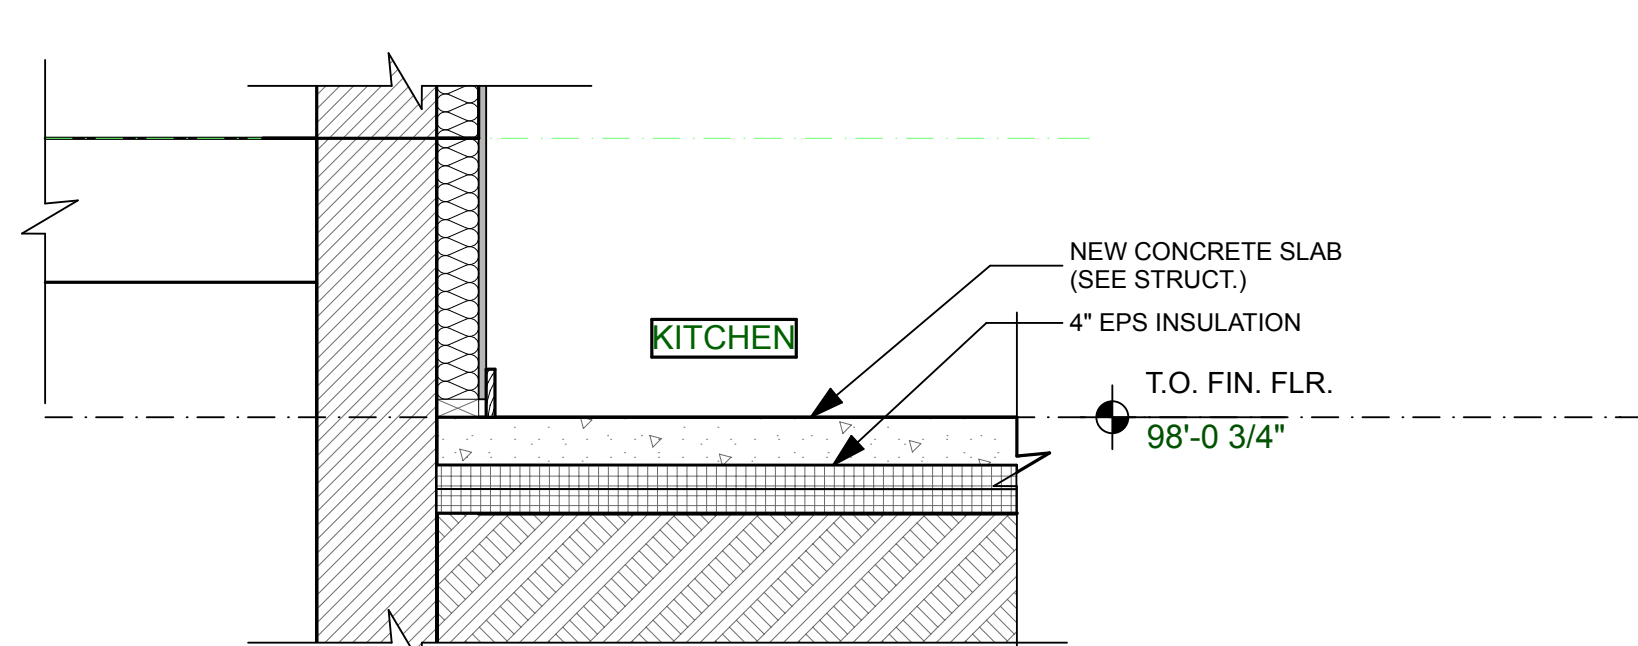

**2** WALL SECTION - PARTY WALL A  
SCALE: 3/4" = 1'-0"

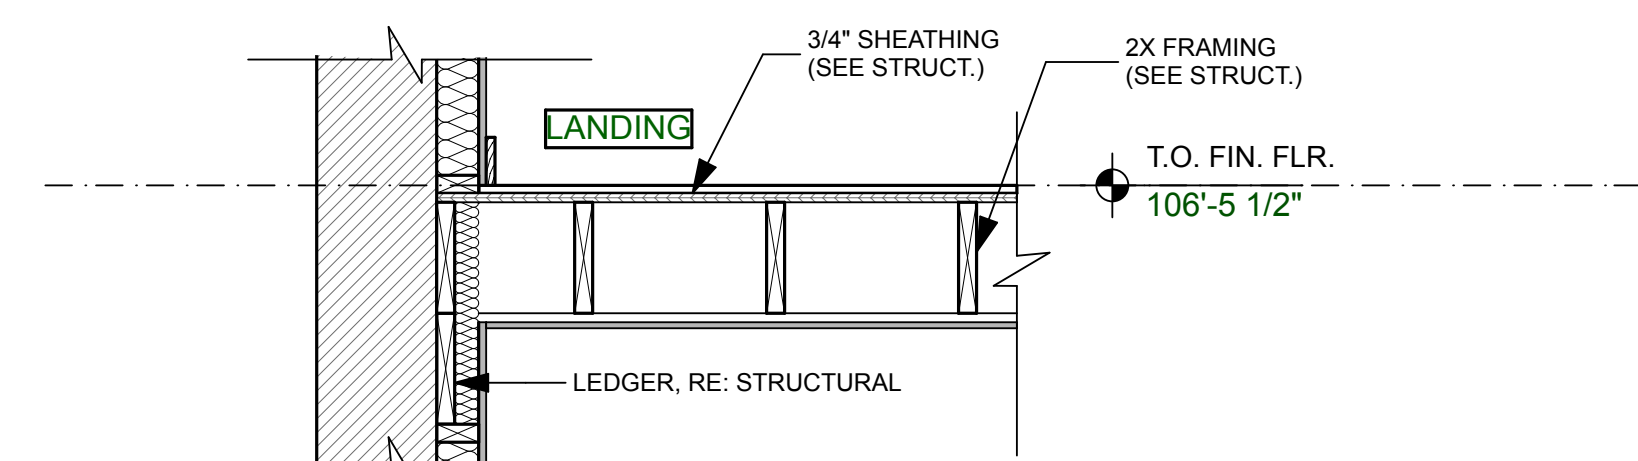

**4** WALL SECTION - REAR  
SCALE: 3/4" = 1'-0"

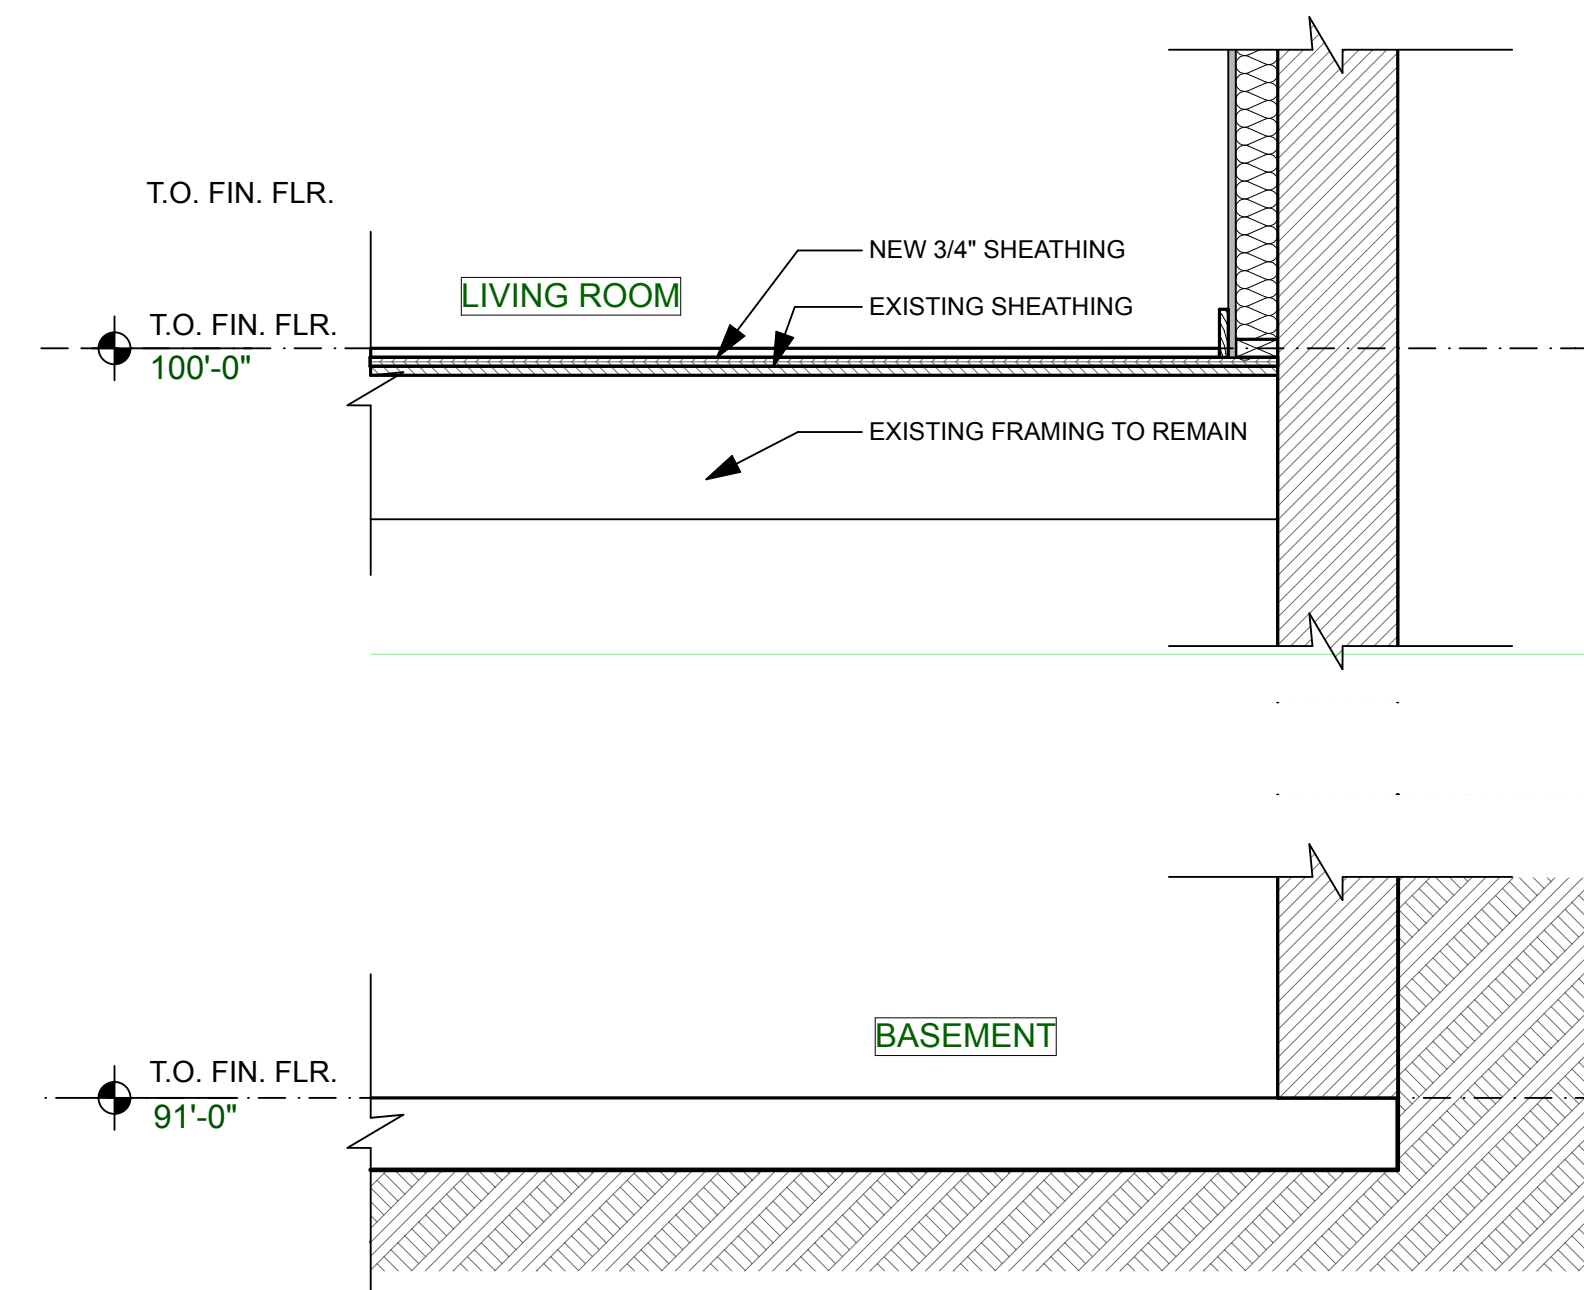

**3** WALL SECTION - ALLEY  
SCALE: 3/4" = 1'-0"



**FOR PERMIT**