




LOFT FLOOR FRAMING PLAN
 SCALE 1/4"=1'-0"
 NOTES:
 1. SEE S1.0 FOR GENERAL STRUCTURAL NOTES.
 2. FLOOR SHEATHING SHALL BE 3/4" OSB, SEE GENERAL NOTES FOR ADDITIONAL INFO.
 3. ALL WOOD COLUMNS IN 2x6 WALLS SHALL BE 3-2x6 AND IN 2x4 WALLS SHALL BE (3) 2x4, UNO.
 4. ALL WOOD BEAMS ARE DROPPED, UNO.
 5. ALL HEADERS ARE (2) 2x6, UNO.

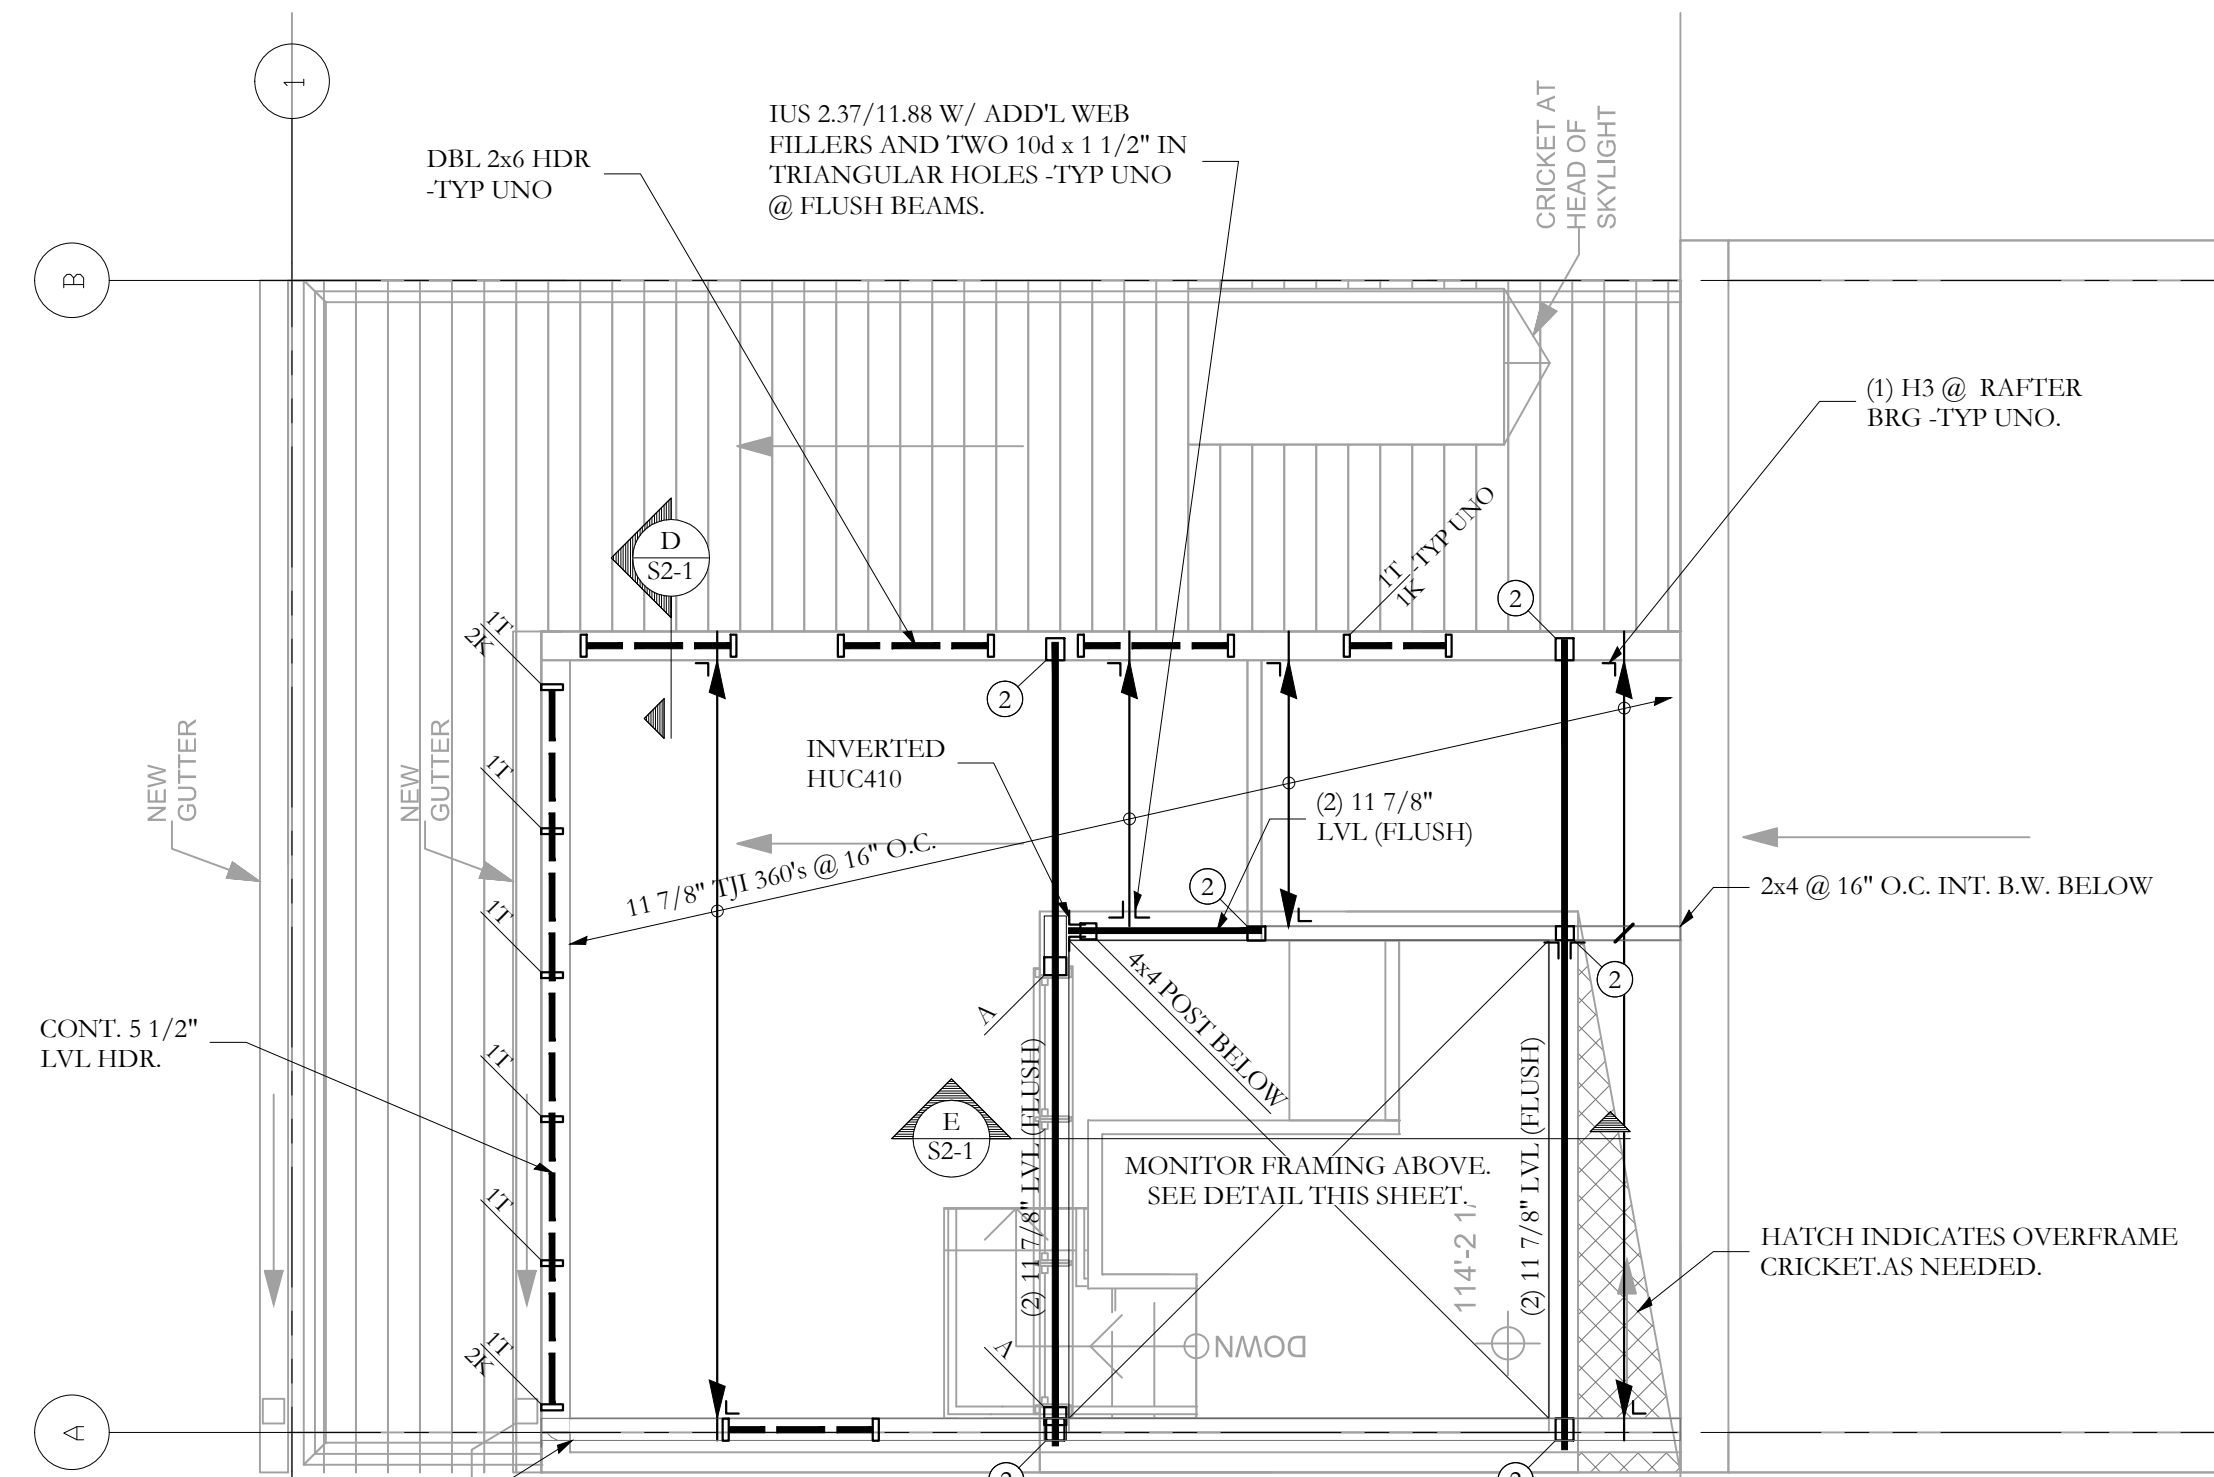


ROOF FRAMING PLAN
 SCALE 1/4"=1'-0"
 NOTES:
 1. SEE S1.0 FOR GENERAL STRUCTURAL NOTES.
 2. ROOF SHEATHING SHALL BE 5/8" OSB, SEE GENERAL NOTES FOR ADDITIONAL INFO.
 3. ALL WOOD COLUMNS IN 2x6 WALLS SHALL BE 3-2x6 AND IN 2x4 WALLS SHALL BE (3) 2x4, UNO.
 4. ALL WOOD BEAMS ARE DROPPED, UNO.
 5. ALL HEADERS ARE (2) 2x6, UNO.
 6. COORDINATE/ VERIFY ALL DECK SLOPES WITH LATEST ARCHITECTURAL PLAN, -TYP

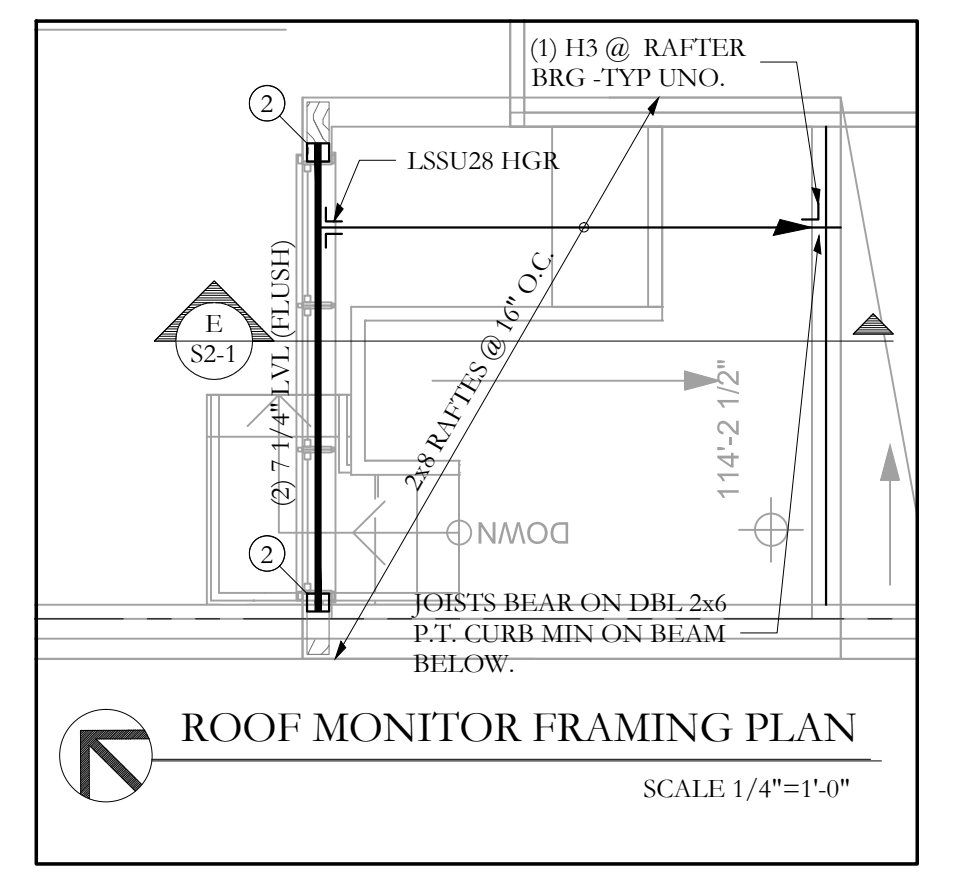

ROOF MONITOR FRAMING PLAN
 SCALE 1/4"=1'-0"

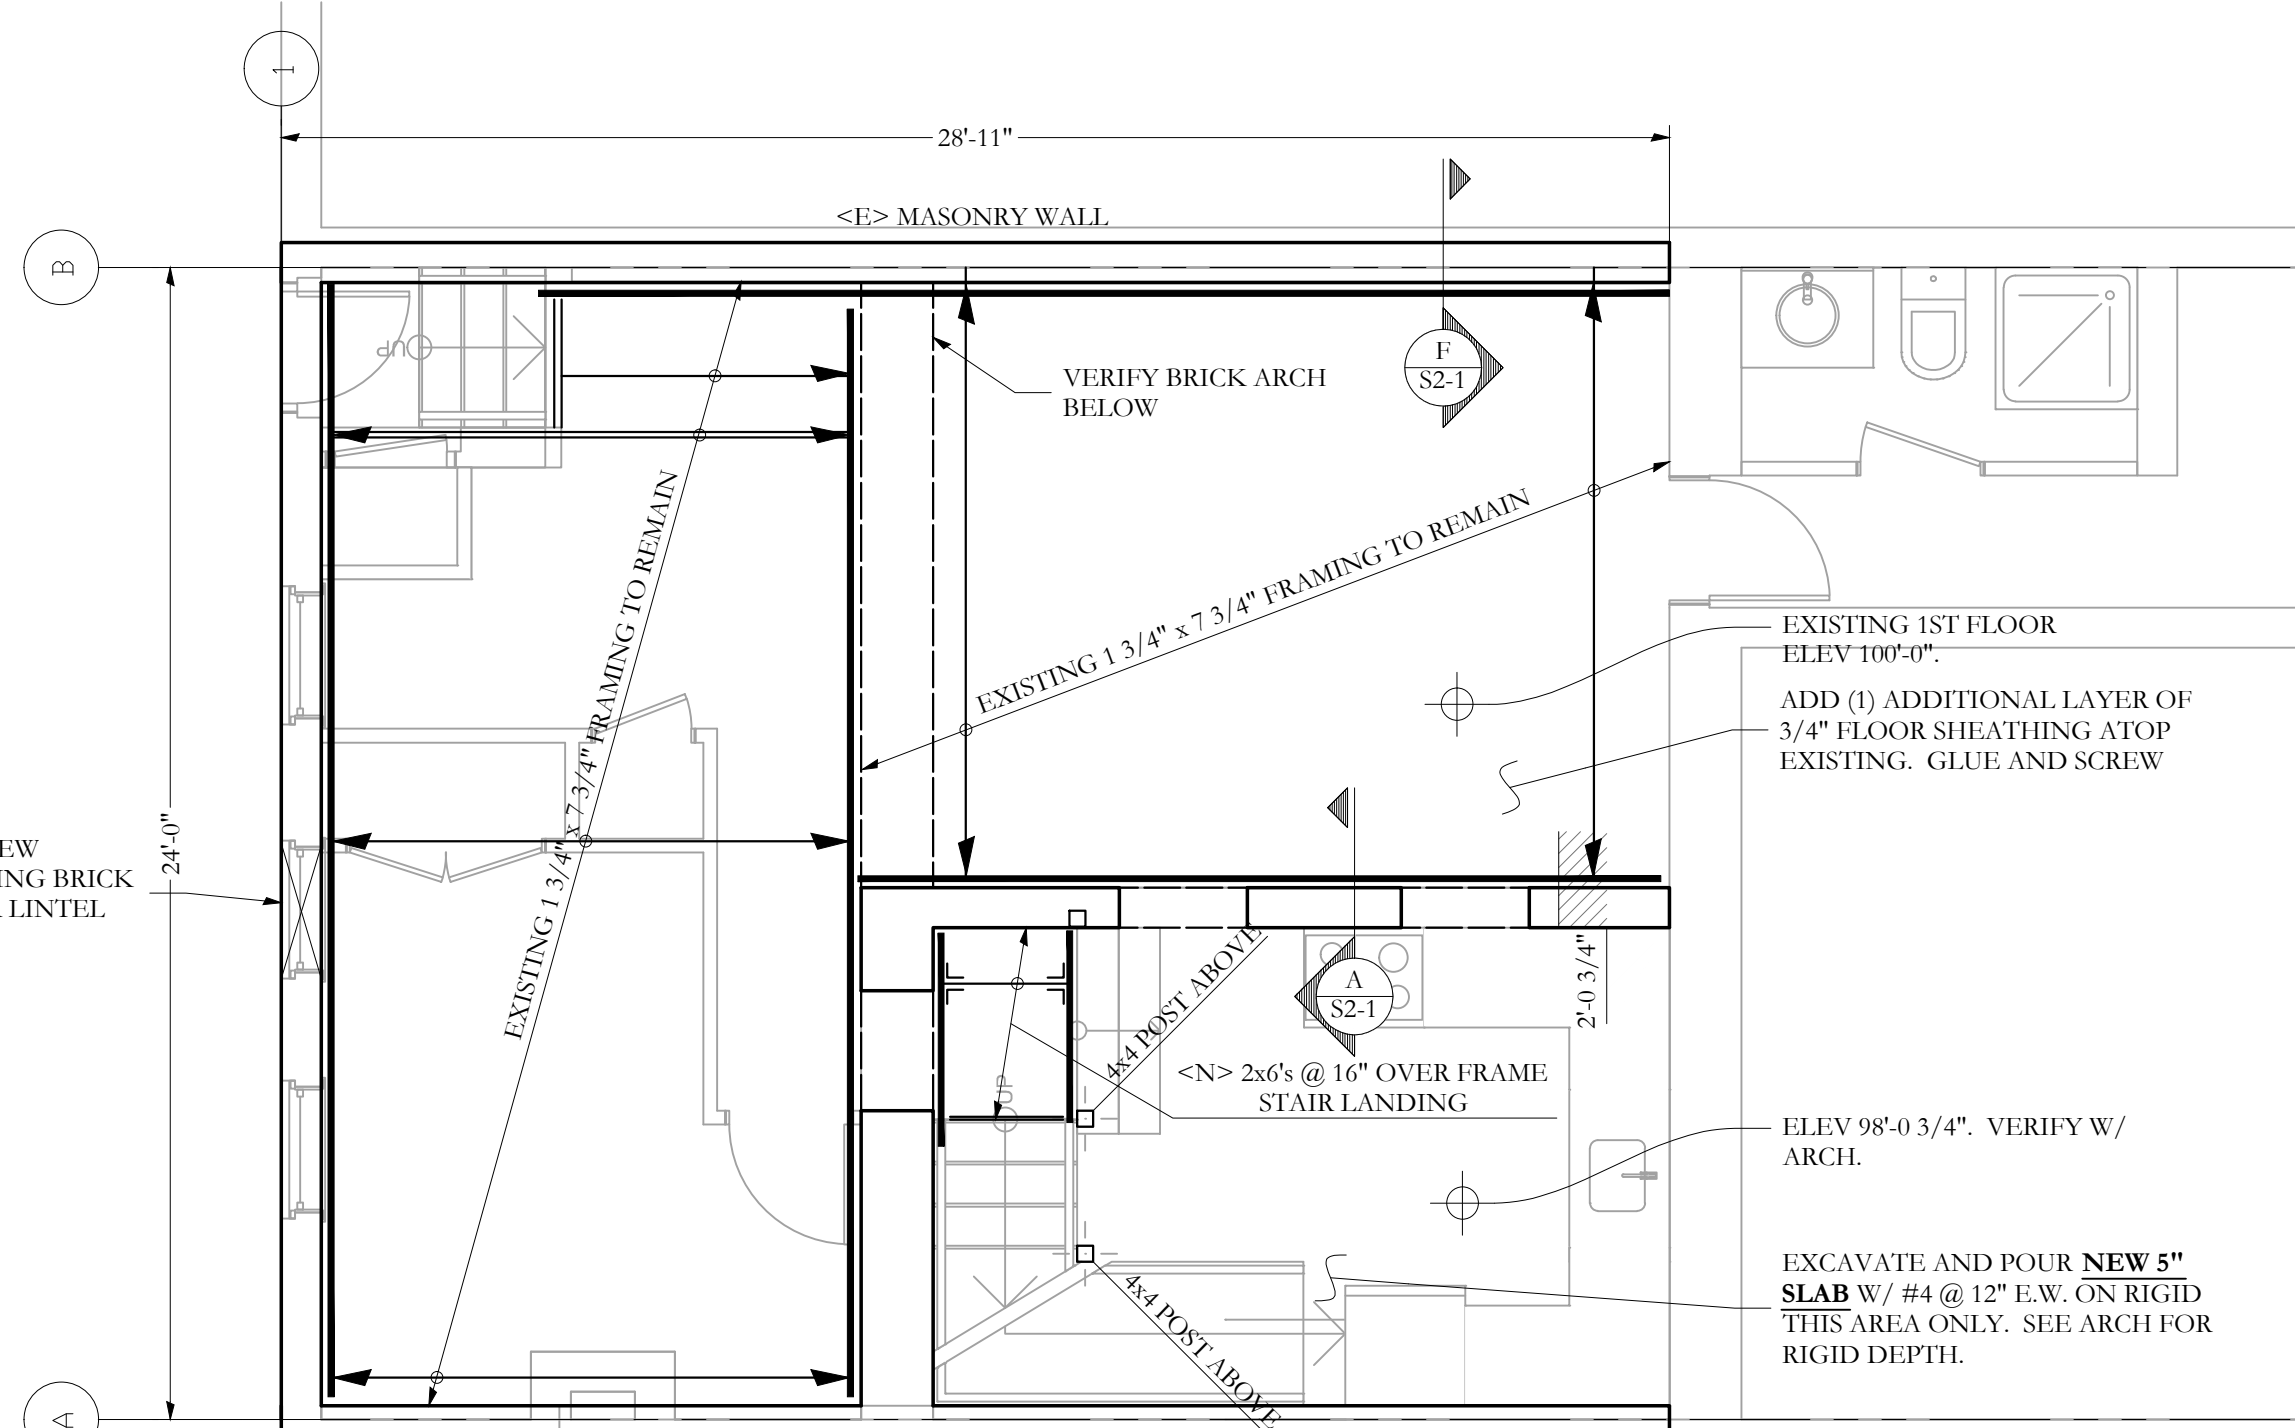

FND/GROUND FLOOR FRAMING PLAN
 SCALE 1/4"=1'-0"
 NOTES:
 1. ADDITIONAL 3/4" OSB FLOOR SHEATHING OVER EXISTING. SEE GENERAL NOTES FOR MORE INFORMATION.
 2. ALL WOOD COLUMNS IN 2x6 WALLS SHALL BE 3-2x6 AND IN 2x4 WALLS SHALL BE (3) 2x4, UNO.
 3. 3-2x4 UNLESS NOTED OTHERWISE ON PLANS.
 4. ALL WOOD BEAMS ARE DROPPED, UNO.
 5. ALL HEADERS ARE 3-2x6, UNO.
 6. SEE S1.0 FOR GENERAL STRUCTURAL NOTES

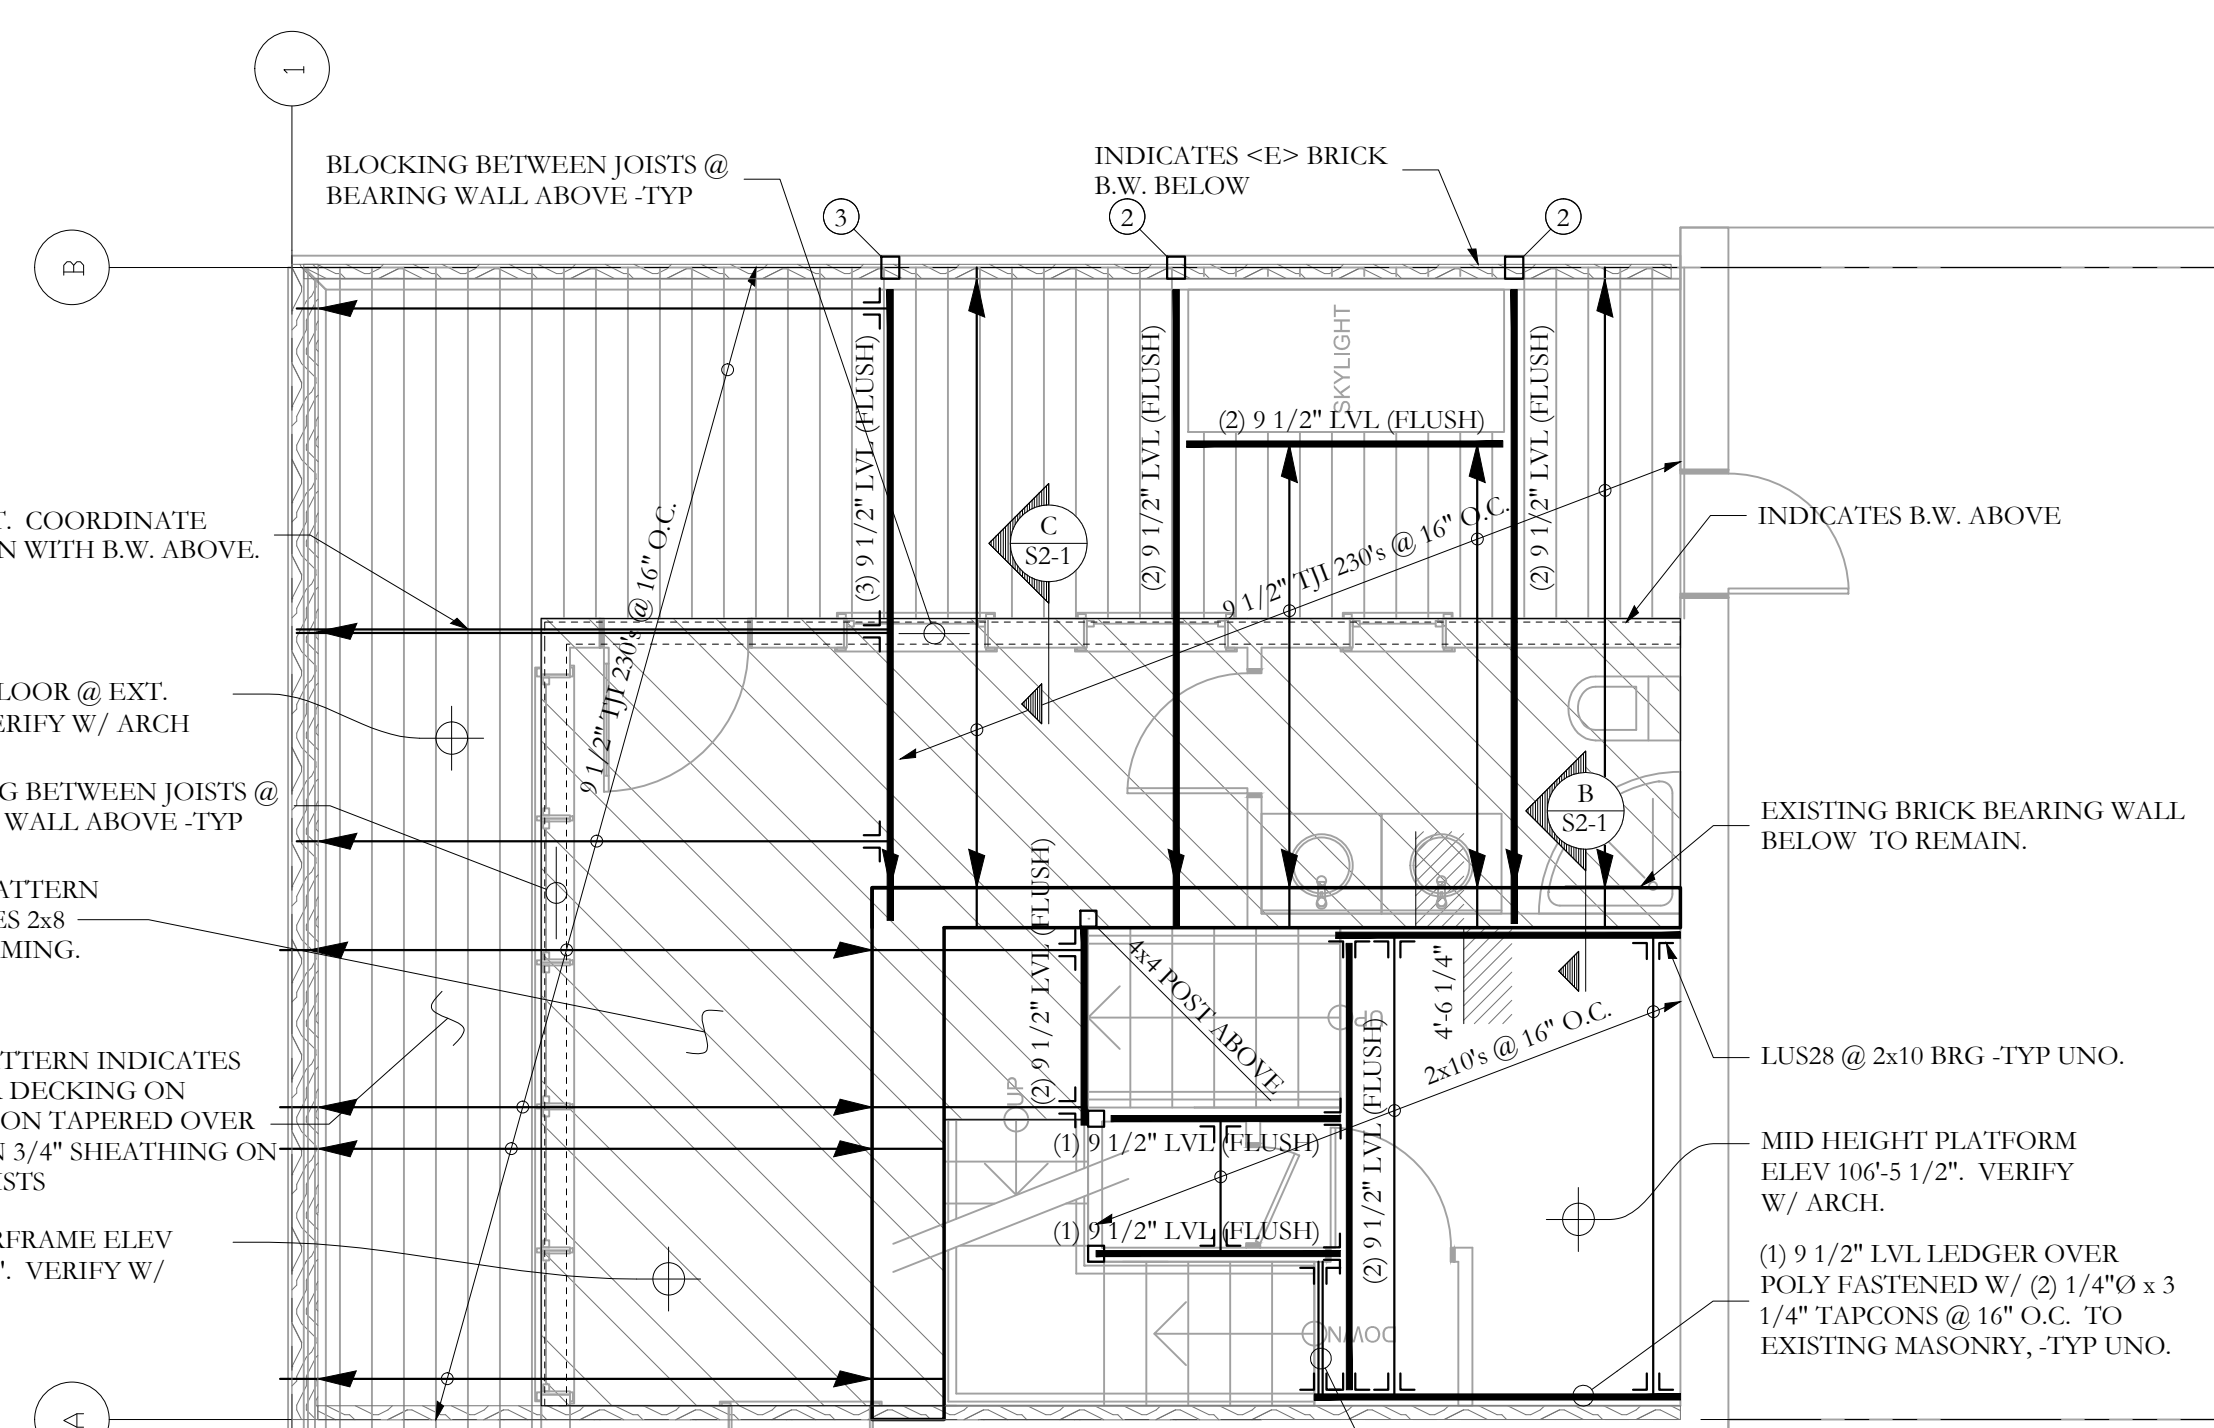

2nd FLOOR FRAMING PLAN
 SCALE 1/4"=1'-0"
 NOTES:
 1. SEE S1.0 FOR GENERAL STRUCTURAL NOTES.
 2. FLOOR SHEATHING SHALL BE 3/4" OSB, SEE GENERAL NOTES FOR ADDITIONAL INFO.
 3. ALL WOOD COLUMNS IN 2x6 WALLS SHALL BE 3-2x6 AND IN 2x4 WALLS SHALL BE (3) 2x4, UNO.
 4. ALL WOOD BEAMS ARE DROPPED, UNO.
 5. ALL HEADERS ARE (2) 2x6, UNO.