133 SPRING ST

AERIAL SOUTH



AERIAL NORTH



AERIAL EAST

133 SPRING ST

133 SPRING ST



AERIAL WEST





AERIAL MAP



PROJECT:

I 33 SPRING ST JOHN STADLER I 33 SPRING ST PORTLAND, ME DRAWING: LOCATION MAP

Scale: Drawn by: JJT

DATE: JANUARY 09, 2013 REVISED:

A- |



SURROUNDING SPRING ST CONTEXT



EXISTING SPRING ST FACADE



PROJECT:

133 SPRING ST

JOHN STADLER

133 SPRING ST

PORTLAND, ME

Drawing:	EXISTING CONTEXT		
Scale:		Drawn by: JJT	
DATE:	January 09, 2013	Revised:	



VIEW FROM CUMBERLAND CLUB PARKING LOT



PROJECT:

133 SPRING ST

JOHN STADLER

133 SPRING ST

PORTLAND, ME

Drawing:	EXISTING CONTEXT		
Scale:		Drawn by: JJT	
DATE:	January 09, 2013	Revised:	



VIEW FROM PARK ST: EXISTING



VIEW FROM PARK ST: PROPOSED



PROJECT:

133 SPRING ST

JOHN STADLER


133 SPRING ST

PORTLAND, ME

DRAWING: PERSPECTIVE VIEWS

Scale: DRAWN BY: JJT

Date: January 09, 2013 Revised:

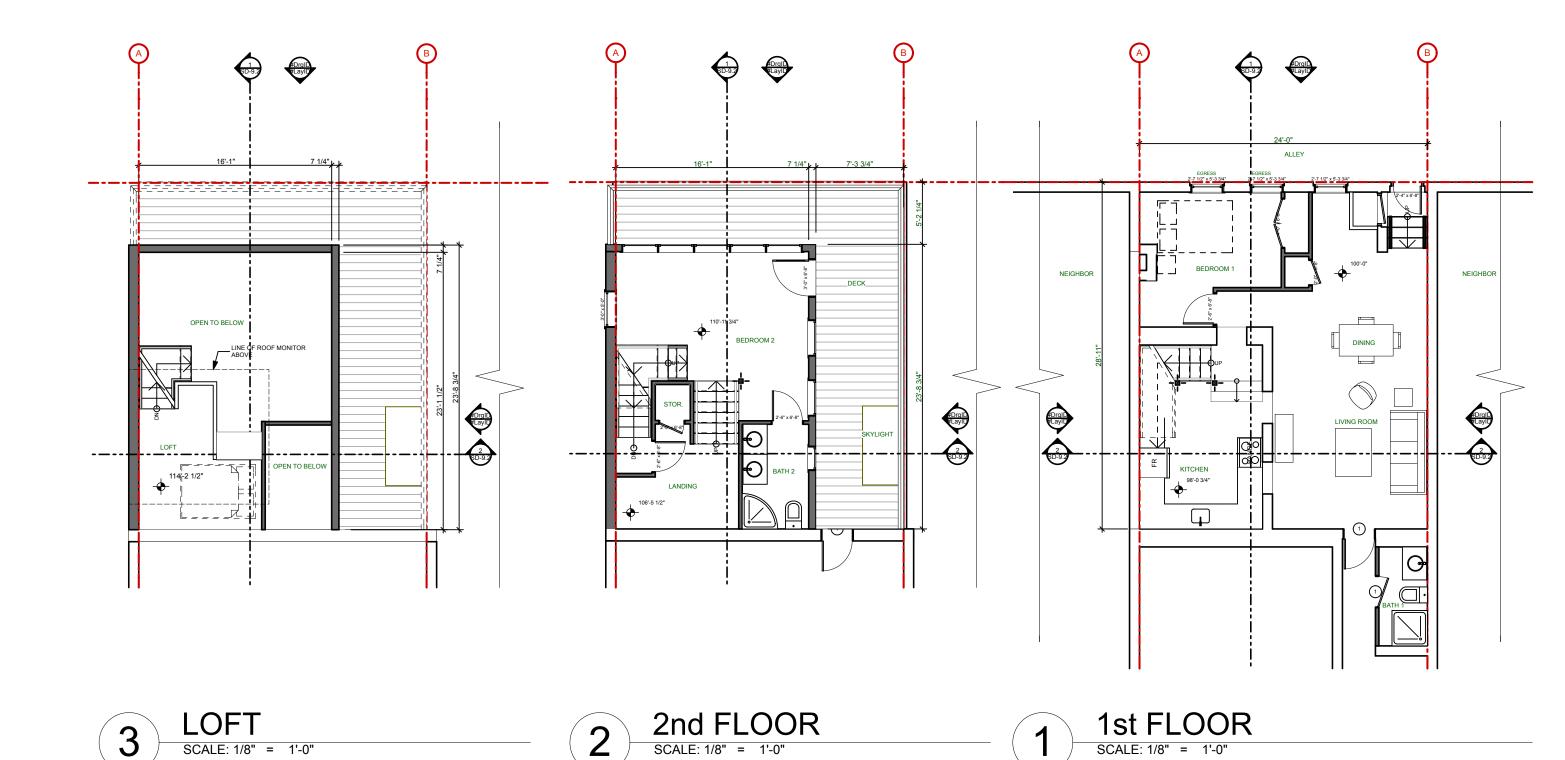

KAPLAN THOMPSON
A R C H I T E C T S
424 FORE ST., PORTLAND, ME 04101
207-842-2888 FAX:842-2828

PROJECT:

133 SPRING ST

JOHN STADLER

133 SPRING ST


PORTLAND, ME

DRAWING: PLANS

SCALE: DRAWN BY: JJT

DATE: JANUARY 09, 2013 REVISED:

A-5

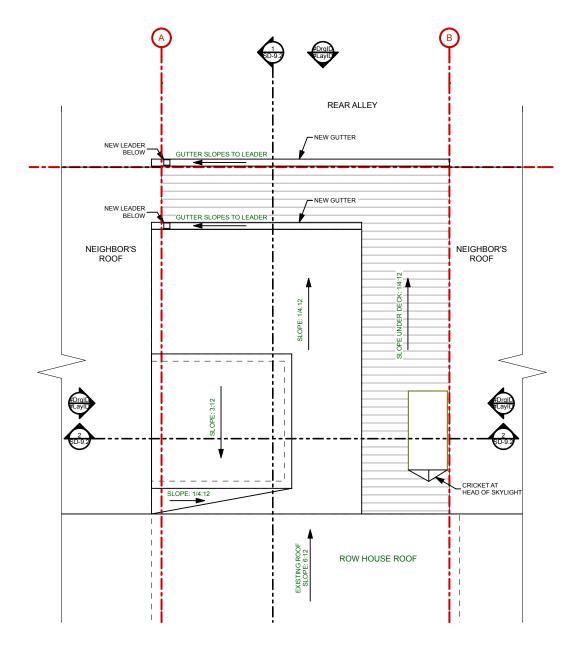





1 1	
KAPLAN	THOMPSON
ARCH	ITECTS
•	PORTLAND, ME 04101 388 FAX:842-2828

PROJECT:
133 Spring St
JOHN STADLER
133 Spring St
Portland, ME

Drawing:	PLANS		
Scale:		Drawn by: JJT	_
Date:	January 09, 2013	Revised:	A-5.1

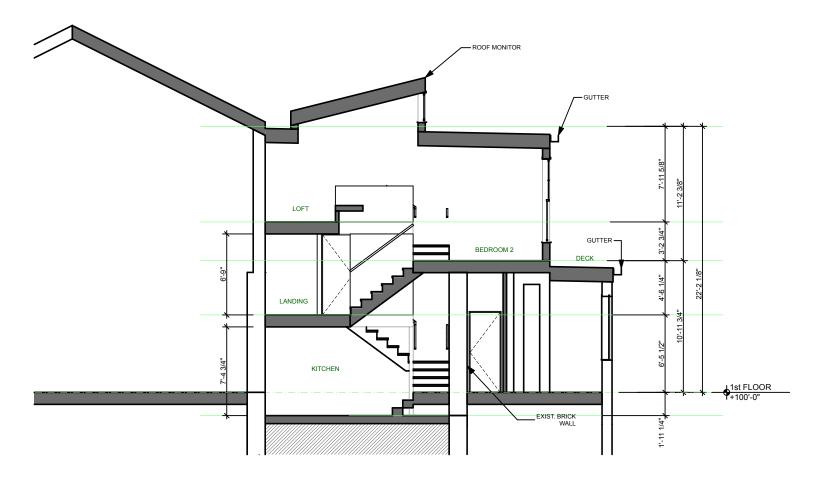

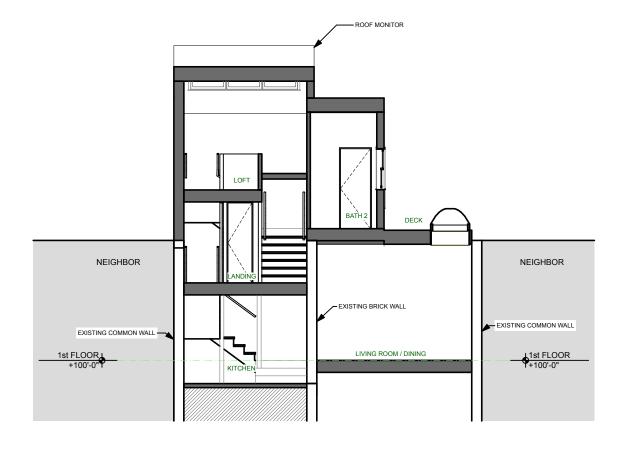

1 SECTION
SCALE: 1/8" = 1'-0"





PROJECT:

133 SPRING ST

JOHN STADLER

133 SPRING ST


PORTLAND, ME

DRAWING: SECTIONS

SCALE: DRAWN BY: JJT

DATE: JANUARY 09, 2013 REVISED:

A-6

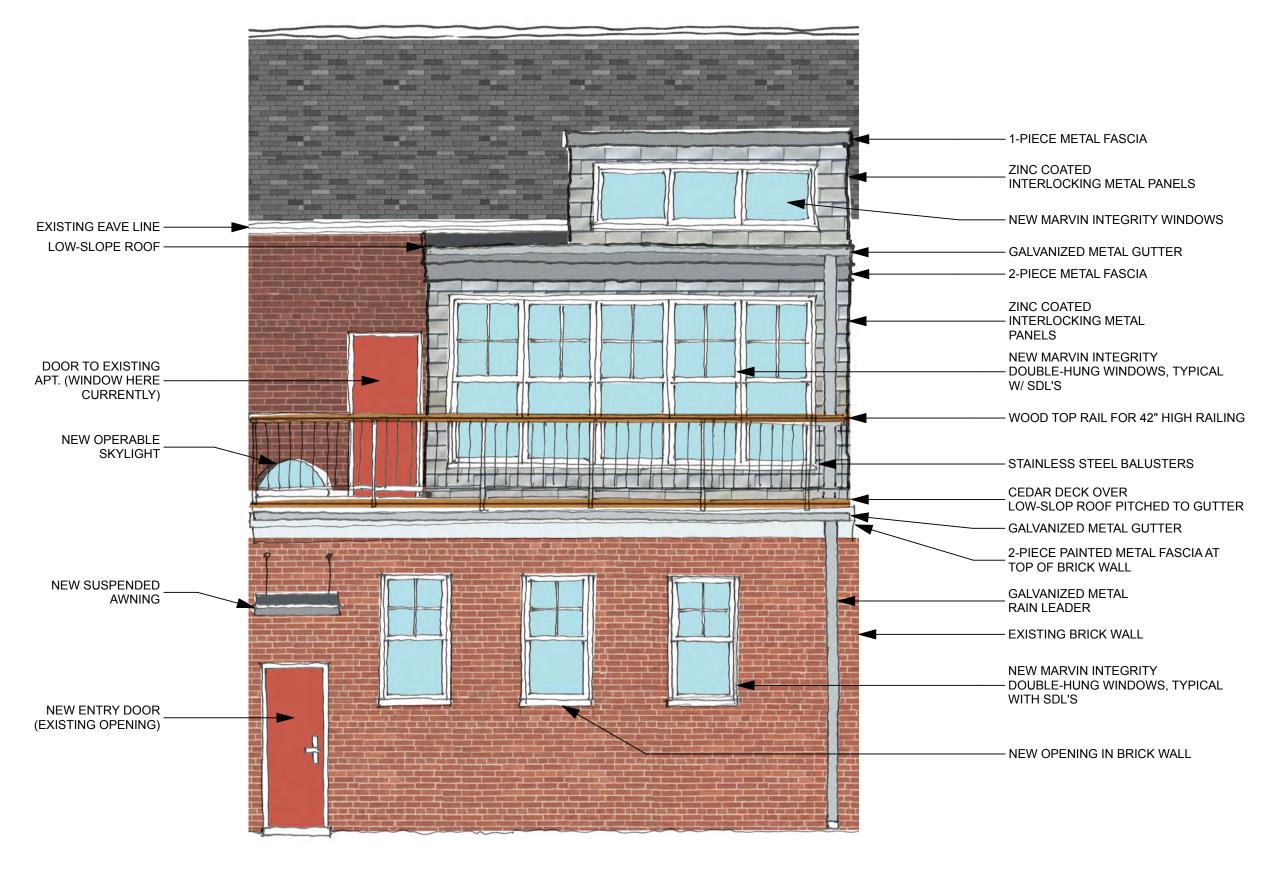

KAPLAN THOMPSON A R C H I T E C T S 424 FORE ST., PORTLAND, ME O4101

207-842-2888 FAX:842-2828

PROJECT:

133 SPRING ST

JOHN STADLER

133 SPRING ST

PORTLAND, ME

DRAWING: NORTHWEST ELEVATION

Scale: Drawn By: JJT

Date: January 09, 2013 Revised:

A-7