
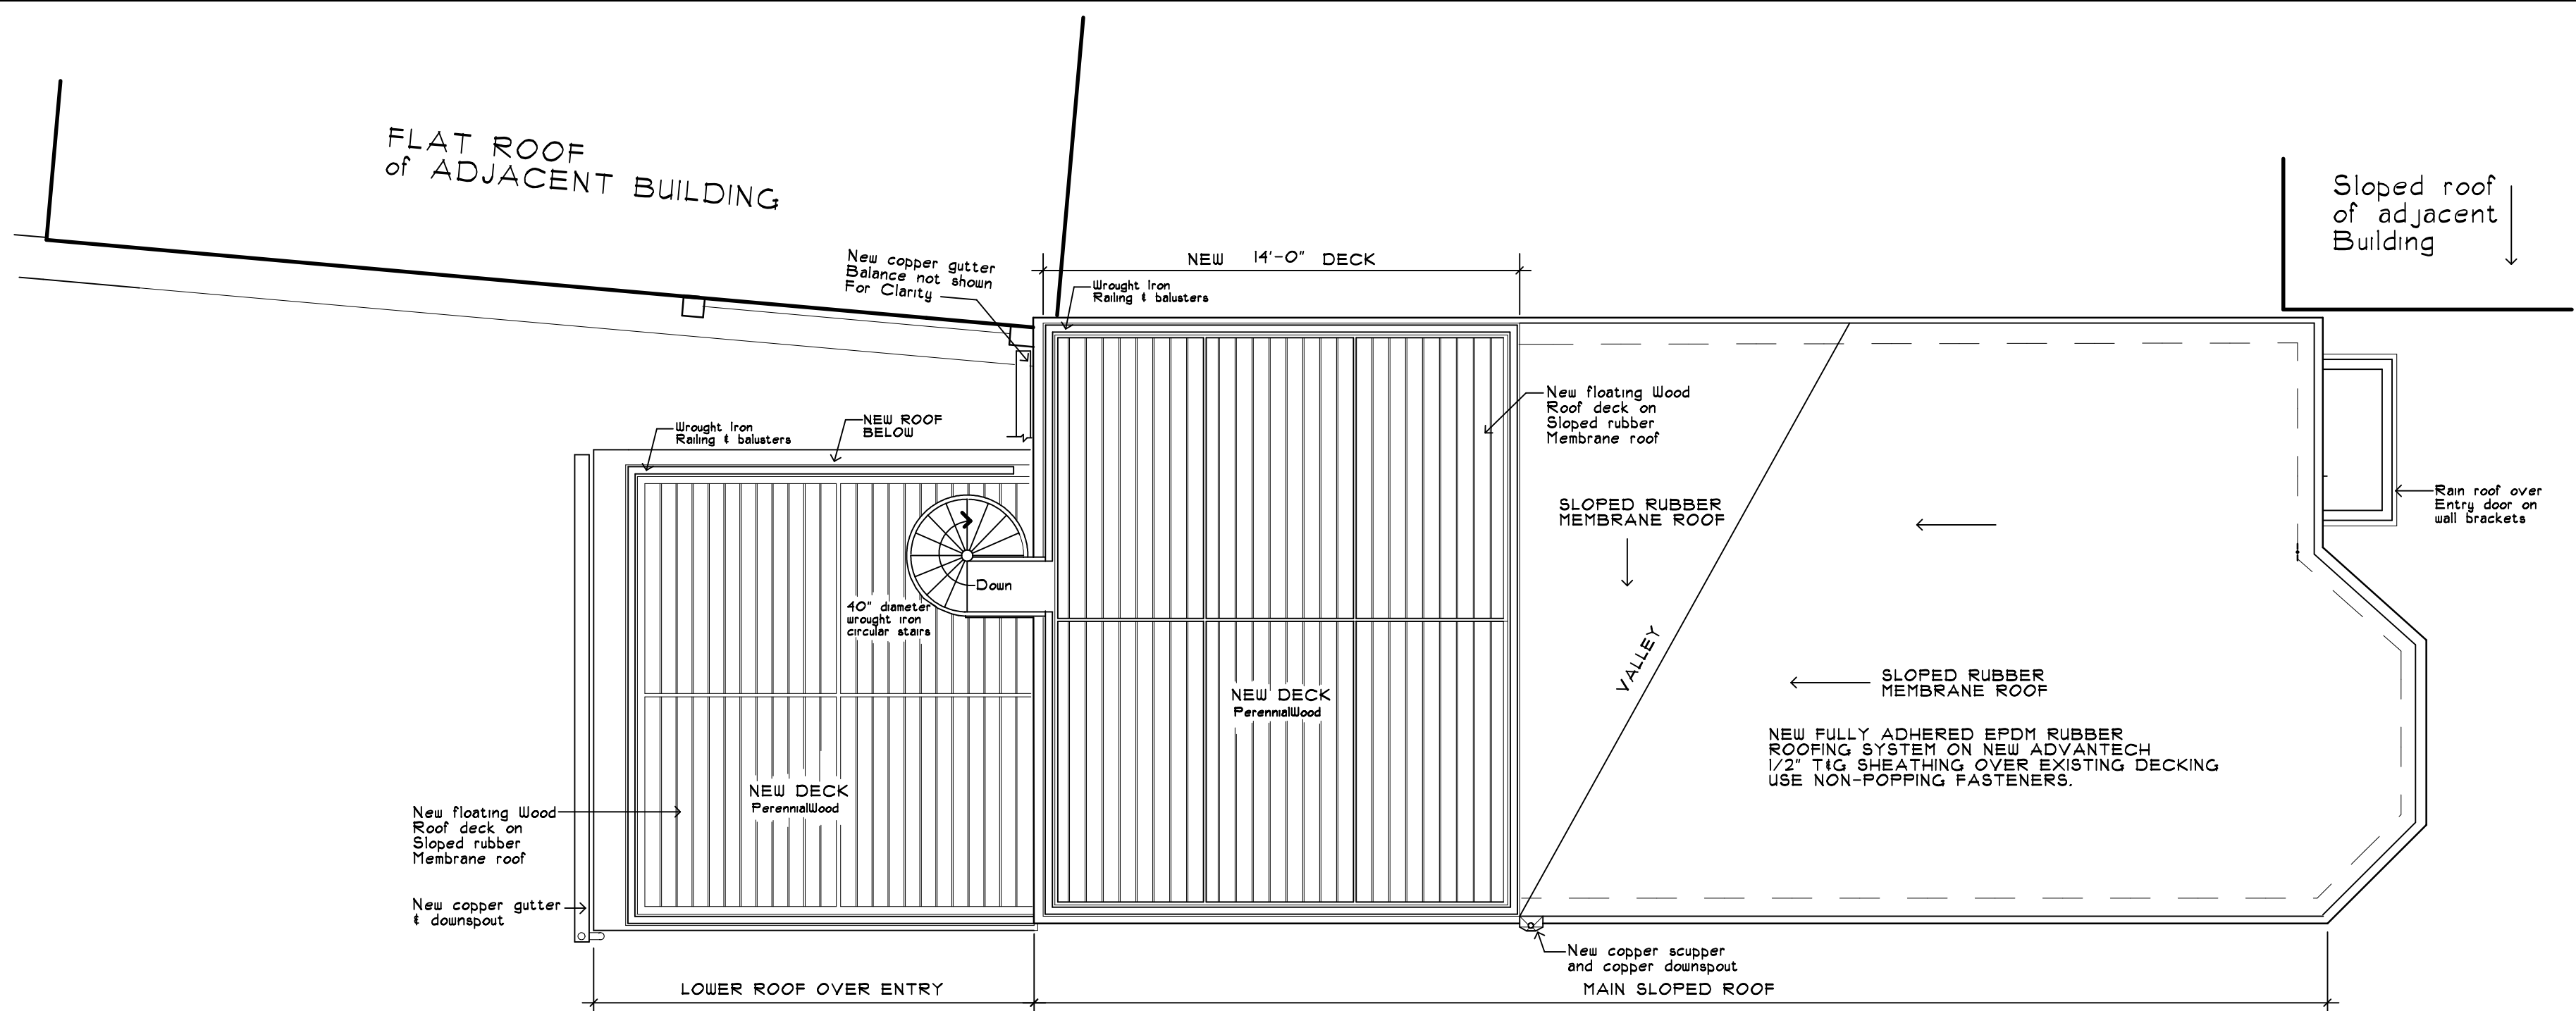


NOTE: ALL ANDERSEN A-SERIES FIBERGLASS WINDOWS TO HAVE GRILLE TYPE: FULL DIVIDED LIGHT, W/ PERMANENT EXTERIOR, PERMANENT INTERIOR, W/ SPACER, 3/4" GRILLE PROFILE

NEW WINDOWS IN EXISTING BRICK WALLS TO MATCH TRIM AND LINTEL DETAILS OF ADJACENT TYPICAL WINDOWS.

| WINDOW SCHEDULE | | | | | | | | | |
|-----------------|-----------|------------|--------------|---------------|-------------------------|----------------|----------|--------------------------------------|---|
| ITEM | TAG | TYPE | MANUF | GRID PATTERN | UNIT DIMENSION | ROUGH OPENING | U-factor | Air Infiltration cfm/ft ² | REMARKS |
| A | Custom | Fixed | Cabinet Shop | See elevation | To match exg | As Is | | | New wood window to replace existing, SSG, matching in all characteristics, custom fabrication |
| B | ADH3050 | DoubleHung | ANDERSEN | 2/2 | 2'-11 1/4" x 4'-11 1/4" | 3'-0" x 5'-0" | 0.30 | < 0.3 | A SERIES Fiberglass, Terratone color to match existing windows, Low-E4 glazing, full screen, prefinished white interior |
| C | AAN3820 | AWNING | ANDERSEN | 3 Horizontal | 3'-7 1/4" x 1'-11 1/4" | 3'-8" x 2'-0" | 0.28 | < 0.3 | A SERIES fiberglass, venting, Terratone, Low-E4 glazing, Prefinished white interior |
| D | ADH2048-2 | DoubleHung | ANDERSEN | 2/1 | 3'-10 3/4" x 4'-7 1/4" | 4'-0" x 4'-8" | 0.30 | < 0.3 | A SERIES Fiberglass, Terratone color to match existing windows, Low-E4 Temp. glazing, full screen, prefinished white interior |
| E | ADH2048 | DoubleHung | ANDERSEN | 2/1 | 1'-11 1/4" x 4'-7 1/4" | 2'-0" x 4'-8" | 0.30 | < 0.3 | A SERIES Fiberglass, Terratone color to match existing windows, Low-E4 Temp. glazing, full screen, prefinished white interior |
| F | AAN4020 | AWNING | ANDERSEN | 3 Horizontal | 3'-11 1/4" x 1'-11 1/4" | 4'-0" x 2'-0" | 0.28 | < 0.3 | A SERIES fiberglass, venting, Terratone, Low-E4 glazing, Prefinished white interior |
| G | ADH21048 | DoubleHung | ANDERSEN | 2/2 | 2'-9 1/4" x 4'-7 1/4" | 2'-10" x 4'-8" | 0.30 | < 0.3 | A SERIES Fiberglass, Terratone color to match existing windows, Low-E4 glazing, full screen, prefinished white interior Top of window sill minimum 24" above finish floor IRC R612.2 |
| H | ADH21040 | DoubleHung | ANDERSEN | 2/2 | 2'-9 1/4" x 3'-11 1/4" | 2'-10" x 4'-0" | 0.30 | < 0.3 | A SERIES Fiberglass, Terratone color to match existing windows, Low-E4 Temp. glazing, full screen, prefinished white interior |

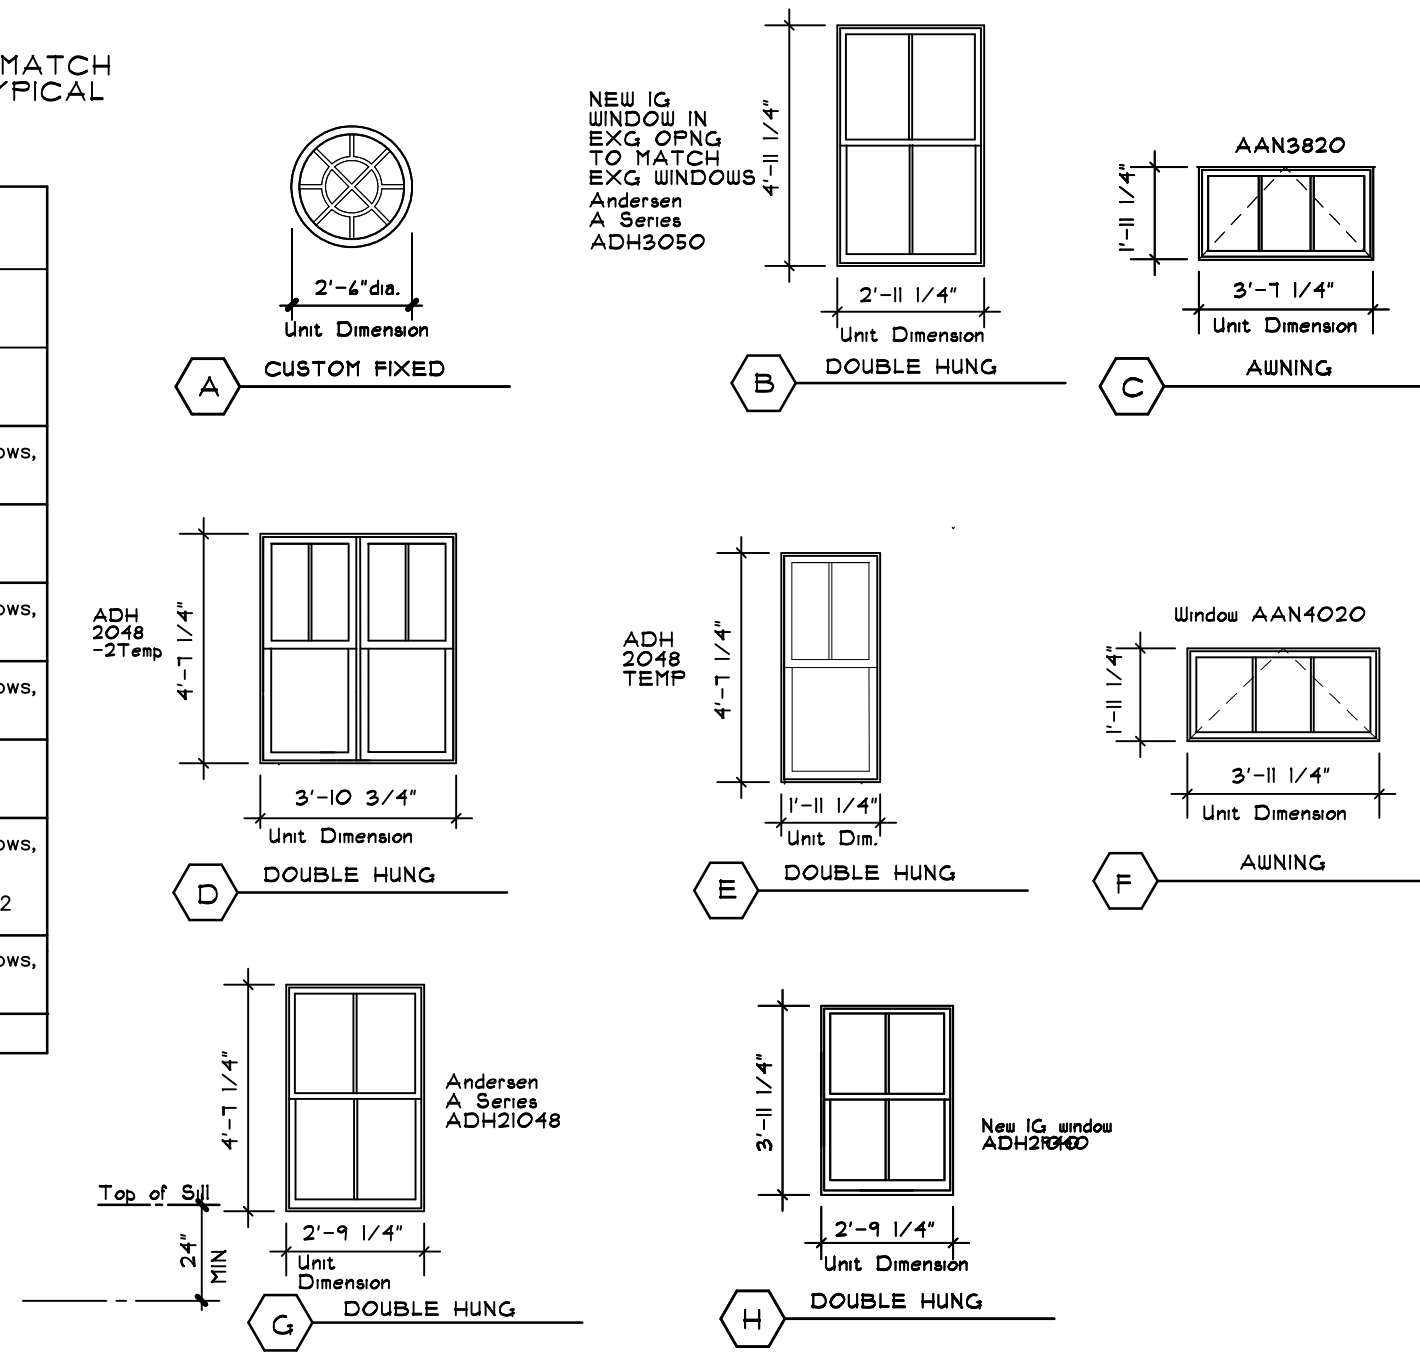

ROOF PLAN

1/4"=1'-0"

8/3/2012

6 Meeting House Lane, WEST BATH, MAINE 04590
JAMES HOARE Architectural Design
 Phone (207) 443-4251 cell 751-2194

REVISIONS

ALEX FISHER RESIDENCE
 67 HIGH STREET
 PORTLAND, MAINE

DRAWINGS THIS SHEET
 ROOF PLAN
 WINDOW SCHEDULE

| | |
|------------|----|
| DATE | |
| Number | |
| Drawn By | JH |
| Checked By | |

A-3