


# DOOR SCHEDULE


## DOOR SCHEDULE ABBREVIATIONS

CLO. CLOSURE	HCH HOLLOW CORE HARDBOARD	P.S.W.S. PRESSURE SEAL WEATHER STRIPPING
D.K. DOOR KNOCKER	HDWE HARDWARE	S. STEEL
D.S. DOOR SWEEP	HM HOLLOW METAL	S.C. SOLID CORE HARDBOARD
EHO ELECTRO. HOLD OPENER	INS INSULATED	S.H. SPRING HINGE
ES ELECTRIC STRIKE	K KICKPLATE (PUSH SIDE)	S.J. SPLIT JAMB (WOOD)
FG.L. FIBERGLASS	MTL. METAL	TEMP TEMPERED
F.J.P. FINGER JOINTED PRIMED	NO NUMBER	THK THICKNESS
FR FIRE RATED	P.H. PANIC HARDWARE	WD WOOD (SOLID)
G.W.B. GYPSUM BOARD	P.P. PUSH/PULL	WG WIRE GLASS
	P.V.C. P.V.C.	V VENEER
	P. PULL	

## DOOR TYPES

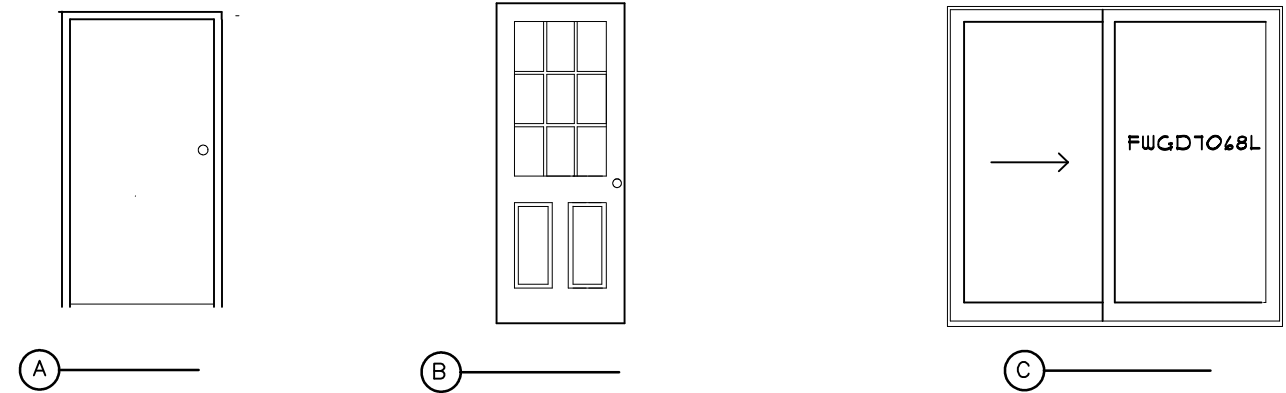

DOORS										FRAMES				THRESHOLD			
NO.	TYPE	SIZE	THK.	F.R.	HDWE SET	MAT.	GLASS		REMARKS	TYPE	MAT.	F.R.	DETAILS		MAT.	DETAIL	
							SIZE	TYPE					HEAD	JAMB		SILL	HT.
TYPICAL UNIT DOORS																	
01	A	3'-0" x 6'-0"	1 3/4"	90 min		HM			Custom, insulated, flush spring loaded hinges Public sill Dbl bore	HM	90 MIN				ALUM		
02	B	2'-8" x 6'-8"	1 3/4"			HM	TEMP/INSUL		Simpson, Fir Door Performance Series Solid bar divided light F-7944	Wood					ALUM		
03	C	7'-0" x 6'-8"	1 3/4"			HM	TEMP/INSUL		Andersen A Series F.W.C.D. 7065 L Terratone, Int prefin white, HW Anvers, Oil Rubbed Bronze U-Factor 0.30 Airinfil. <0.3cfm/ft²	Fiberglass					ALUM		

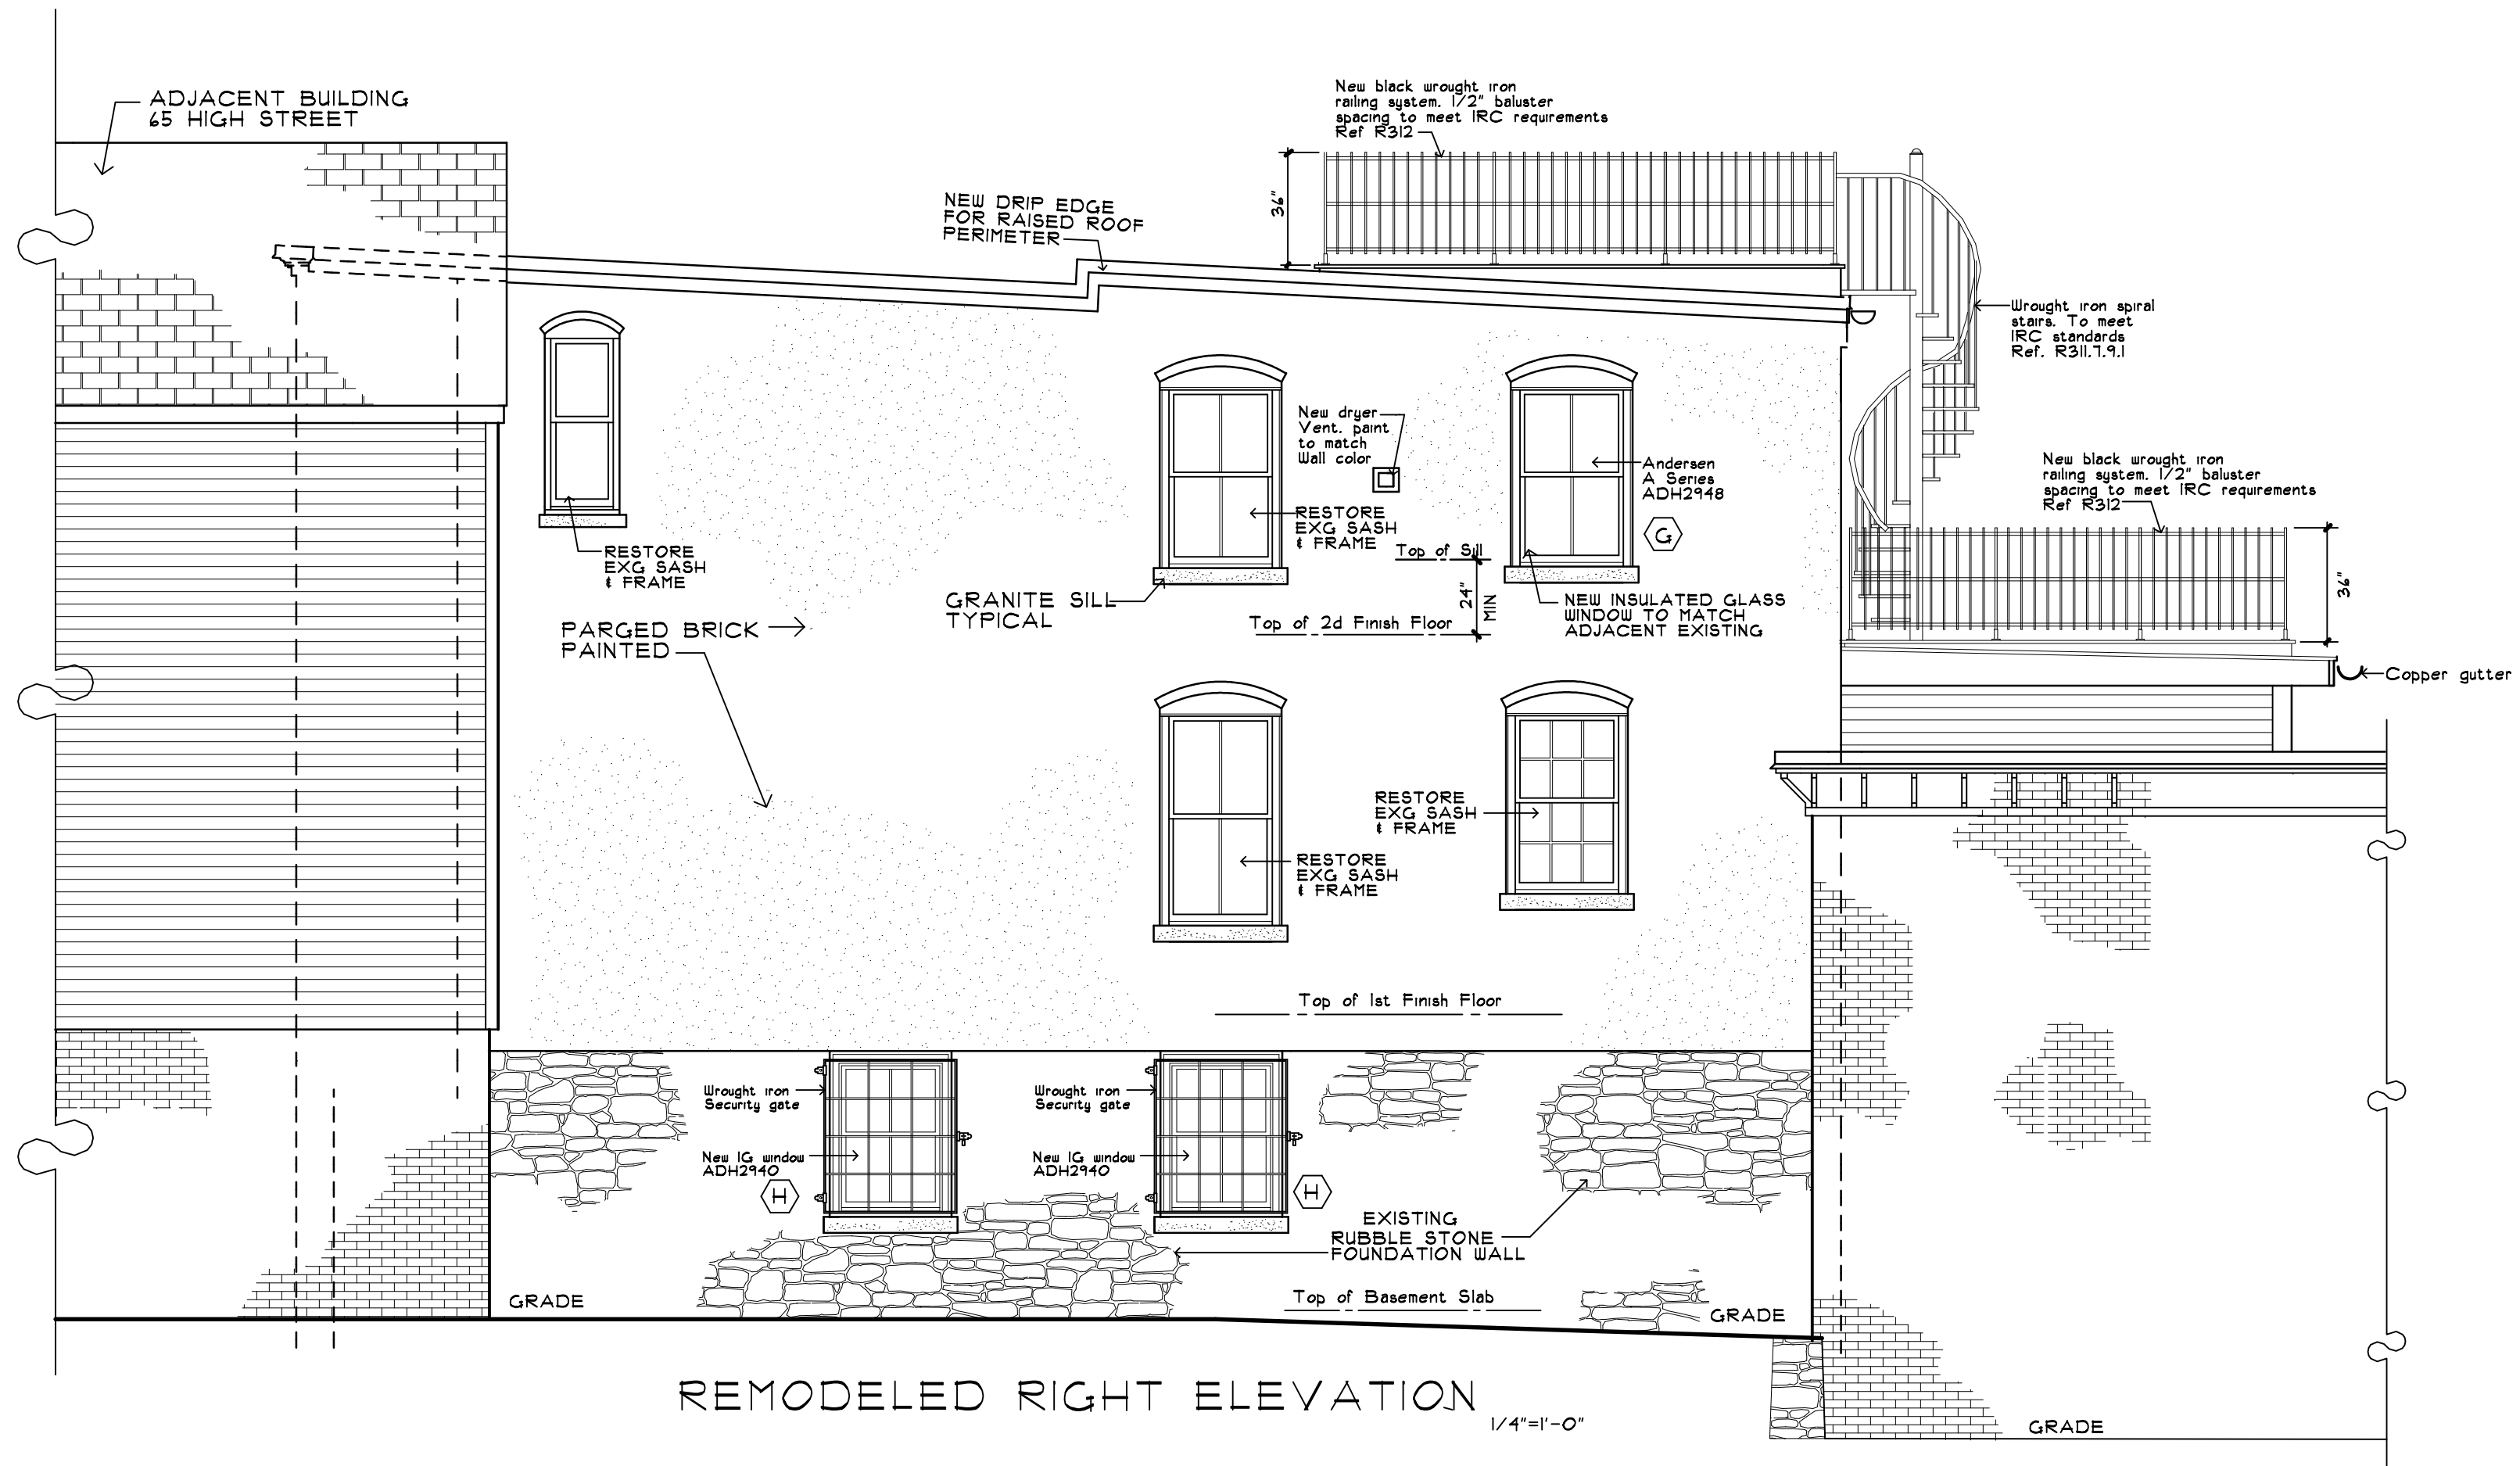

REMODELED RIGHT ELEVATION

1/4"=1'-0"

Meeting House Lane, WEST BATH, MAINE 04590  
**JAMES HOARE** Architectural Design  
 Phone (201) 443-6251 cell 751-2134

REVISIONS

ALEX FISHER RESIDENCE  
 67 HIGH STREET  
 PORTLAND, MAINE

DRAWINGS THIS SHEET  
 Remodeled Elevation  
 Door Schedule

DATE	
Number	
Drawn By	JH
Checked By	

A-5

8/3/2012