




FISHER RESIDENCE 67 HIGH STREET

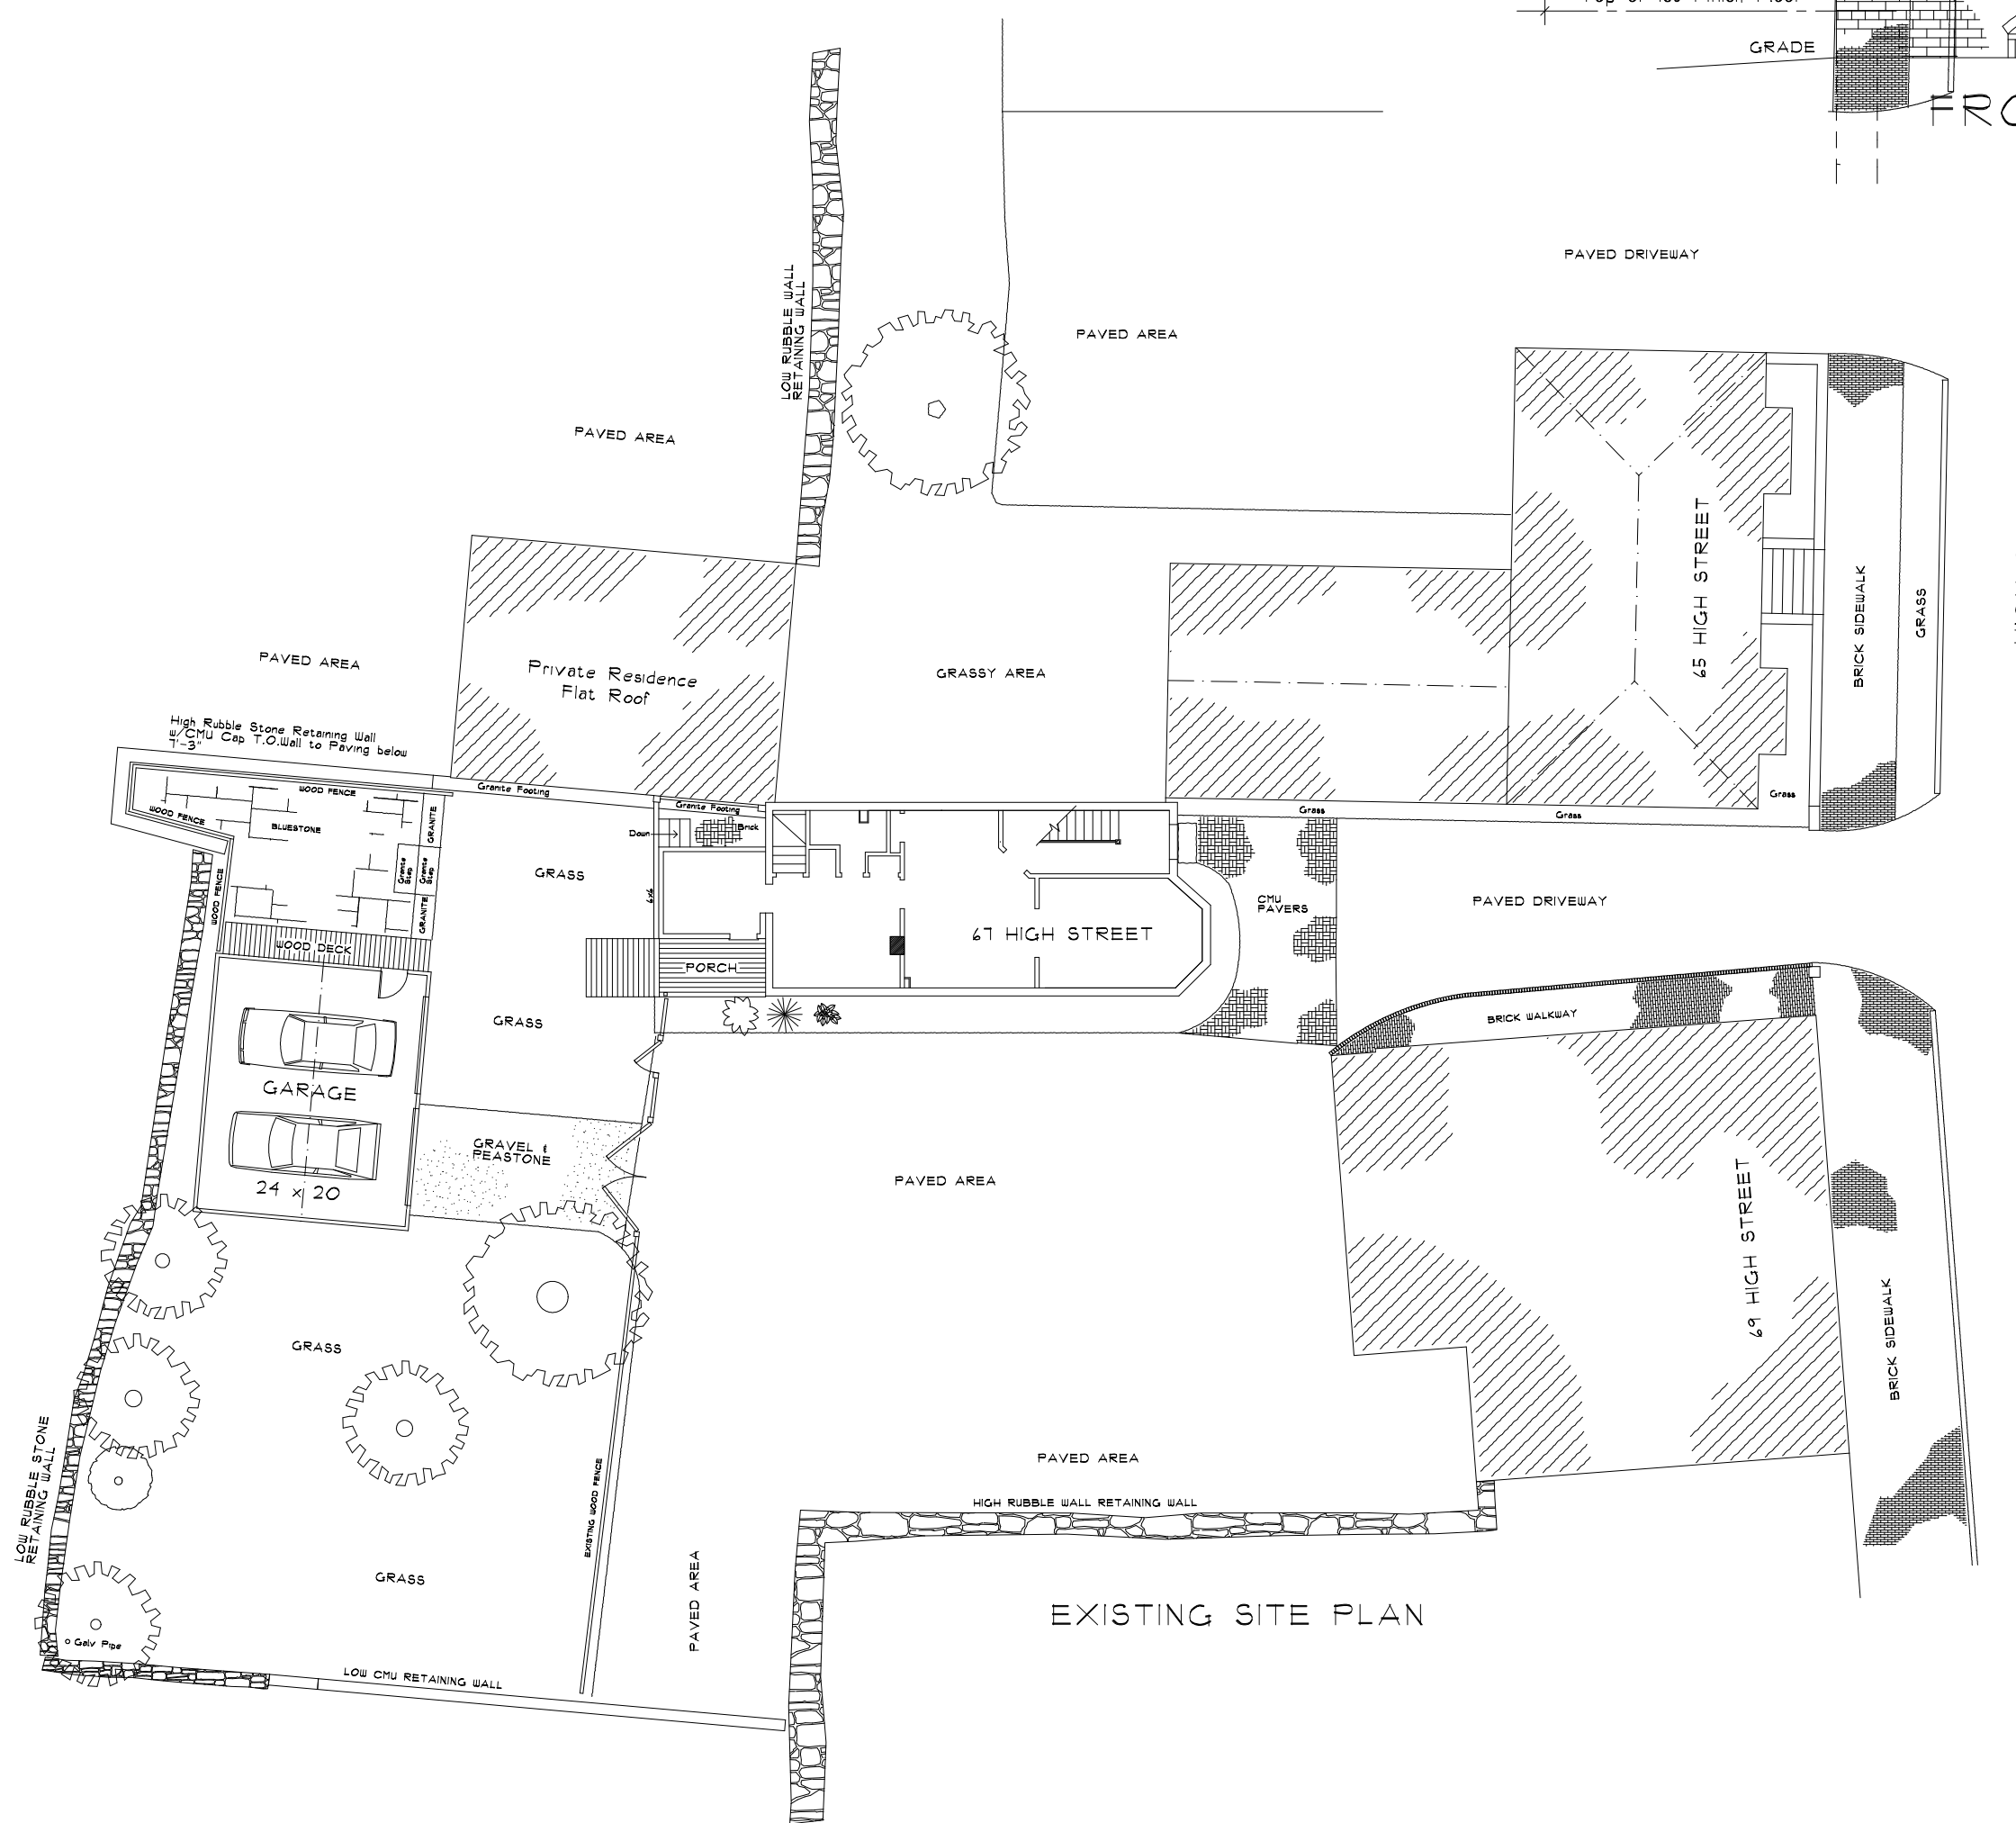

Sheet	INDEX
T-1	TITLE PAGE
L-1	EXISTING SITE PLAN
L-2	BOUNDARY SURVEY
AB-1	AS-BUILT BASEMENT PLAN
	1ST FLOOR FRAMING PLAN
AB-2	AS-BUILT 1ST FLOOR PLAN
	AS-BUILT 2D FLOOR PLAN
AB-3	AS-BUILT CROSS SECTION
	AS-BUILT ELEVATION
AB-4	AS-BUILT ELEVATION
AB-5	AS-BUILT ELEVATIONS
D-1	DEMOLITION PLAN 1ST & 2D FLOORS
L-3	PROPOSED SITE PLAN
A-1	REMODELED BASEMENT PLAN
A-2	REMODELED 1ST & 2D FLOOR PLANS
A-3	ROOF PLAN / WINDOW SCHEDULE
A-4	REMODELED CROSS SECTION
	REMODELED ELEVATION
A-5	REMODELED ELEVATIONS
	DOOR SCHEDULE
A-6	REMODELED ELEVATIONS
A-7	REMODELED CROSS SECTION
I-1	INTERIOR ELEVATION/KITCHEN ELEV.
I-2	INTERIOR ELEVATION/SO. WALL ELEV
S-1	FOUNDATION PLAN
S-2	FIRST FLOOR FRAMING PLAN
S-3	SECOND FLOOR FRAMING PLAN
S-4	ROOF FRAMING PLAN
F-001	SPRINKLER SYSTEM DETAILS
F-100	SPRINKLER SYSTEM PLANS

REVISIONS

ALEX FISHER RESIDENCE
 67 HIGH STREET
 PORTLAND, MAINE

DRAWINGS THIS SHEET

TITLE PAGE

DATE	
Number	
Drawn By	JH
Checked By	

T-1

8/3/2012