


A | ROOF DRAIN DETAIL
SCALE: 3/4" = 1'-0"

TAPERED POLYISOCYANURATE LAYOUT
1/4" PER FOOT TAPERED


CODE LETTER	THICKNESS (INCH)
A	0.5" - 1.5"
B	1.5" - 2.5"
C	2.5" - 3.5"
D	3.5" - 4.5"
E	4.5" - 5.5"
F	5.5" - 6.5"
G	6.5" - 7.5"
H	7.5" - 8.5"

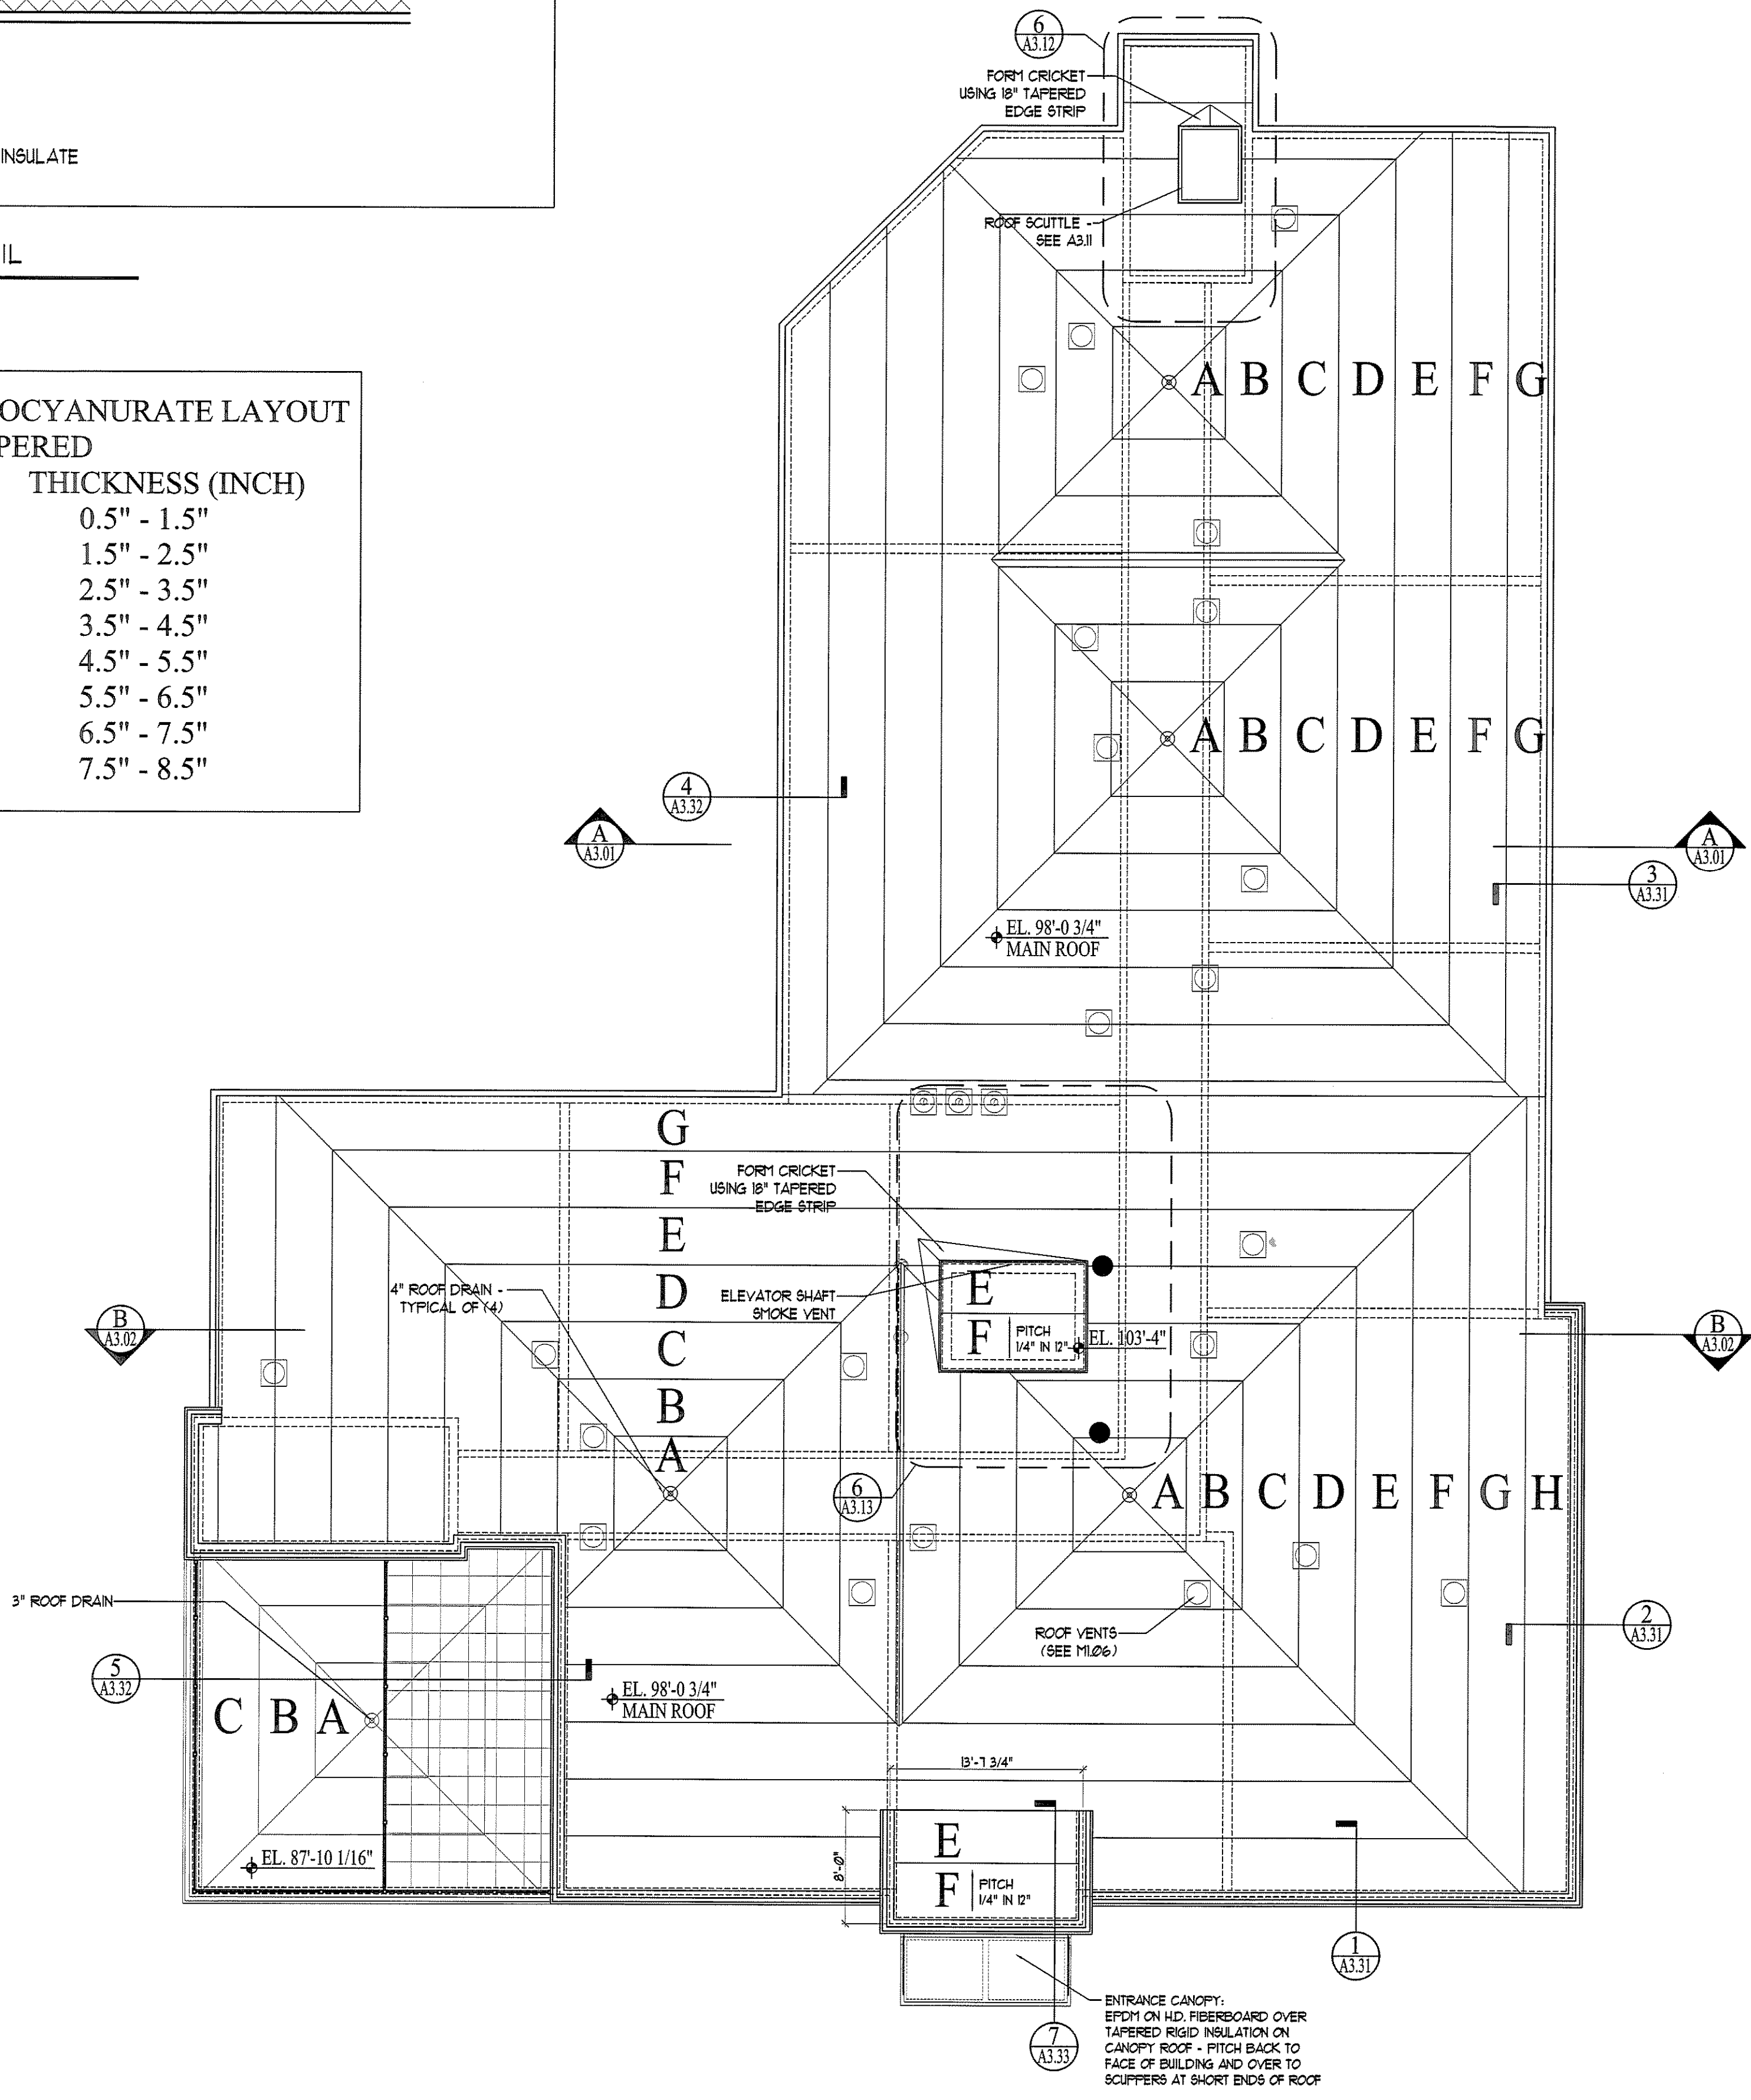

LEGEND

BUILDING SECTION	
WALL SECTION	
SECTION DETAIL	
PLAN DETAIL	
WALL TYPE (SEE SHEET A4.01)	
FLOOR/CEILING TYPE (SEE SHEET A4.02)	

- GENERAL NOTES:**
- ALL MASONRY OPENING DIMENSIONS ARE NOMINAL - I.E. 6'-0" M.O. EQUALS 6'-0-3/8" ACTUAL OPENING
 - OFFSET STUDS WHERE REQUIRED TO ACCOMMODATE STRAIGHT RUNS OF WALLS WITH 1 AND 2 LAYERS OF GYP BOARD. FINISHED GYP BOARD SHALL BE A CONTINUOUS PLANE.
 - ALL DIMENSIONS ARE TO FACE OF ROUGH FRAMING, COLUMN CENTERLINES AND FACE OF MASONRY.
 - SEE A4.01 FOR WALL TYPE ASSEMBLIES
 - SEE A7.01 FOR DOOR/FINISH SCHEDULES

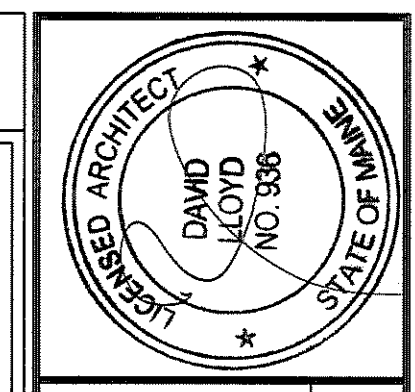

OWNER:
53 DANFORTH STREET, LP
C/O THE SZANTON COMPANY
ONE CITY CENTER - 4TH FLOOR
PORTLAND, ME 04101


ARCHETYPE, P.A. ARCHITECTS
48 Union Wharf Portland, Maine 04101
(207) 772-6022 Fax (207) 772-4056

Project:
53 DANFORTH
53 DANFORTH STREET
PORTLAND, MAINE

Revisions:

28 May 2008 - 50% MSHA Submittal
1 July 2008 - 90% MSHA Submittal
15 July 2008 - Pricing Set
25 July 2008 - 100% MSHA Submittal

Date: 28 May 2008
Scale: 1/8" = 1'-0"
ROOF PLAN

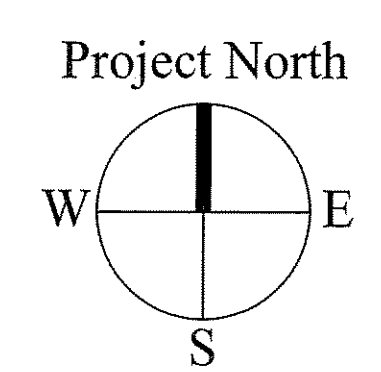

A1.06