



A SECTION DETAIL AT ROOF
SCALE: 1/2" = 1'-0"

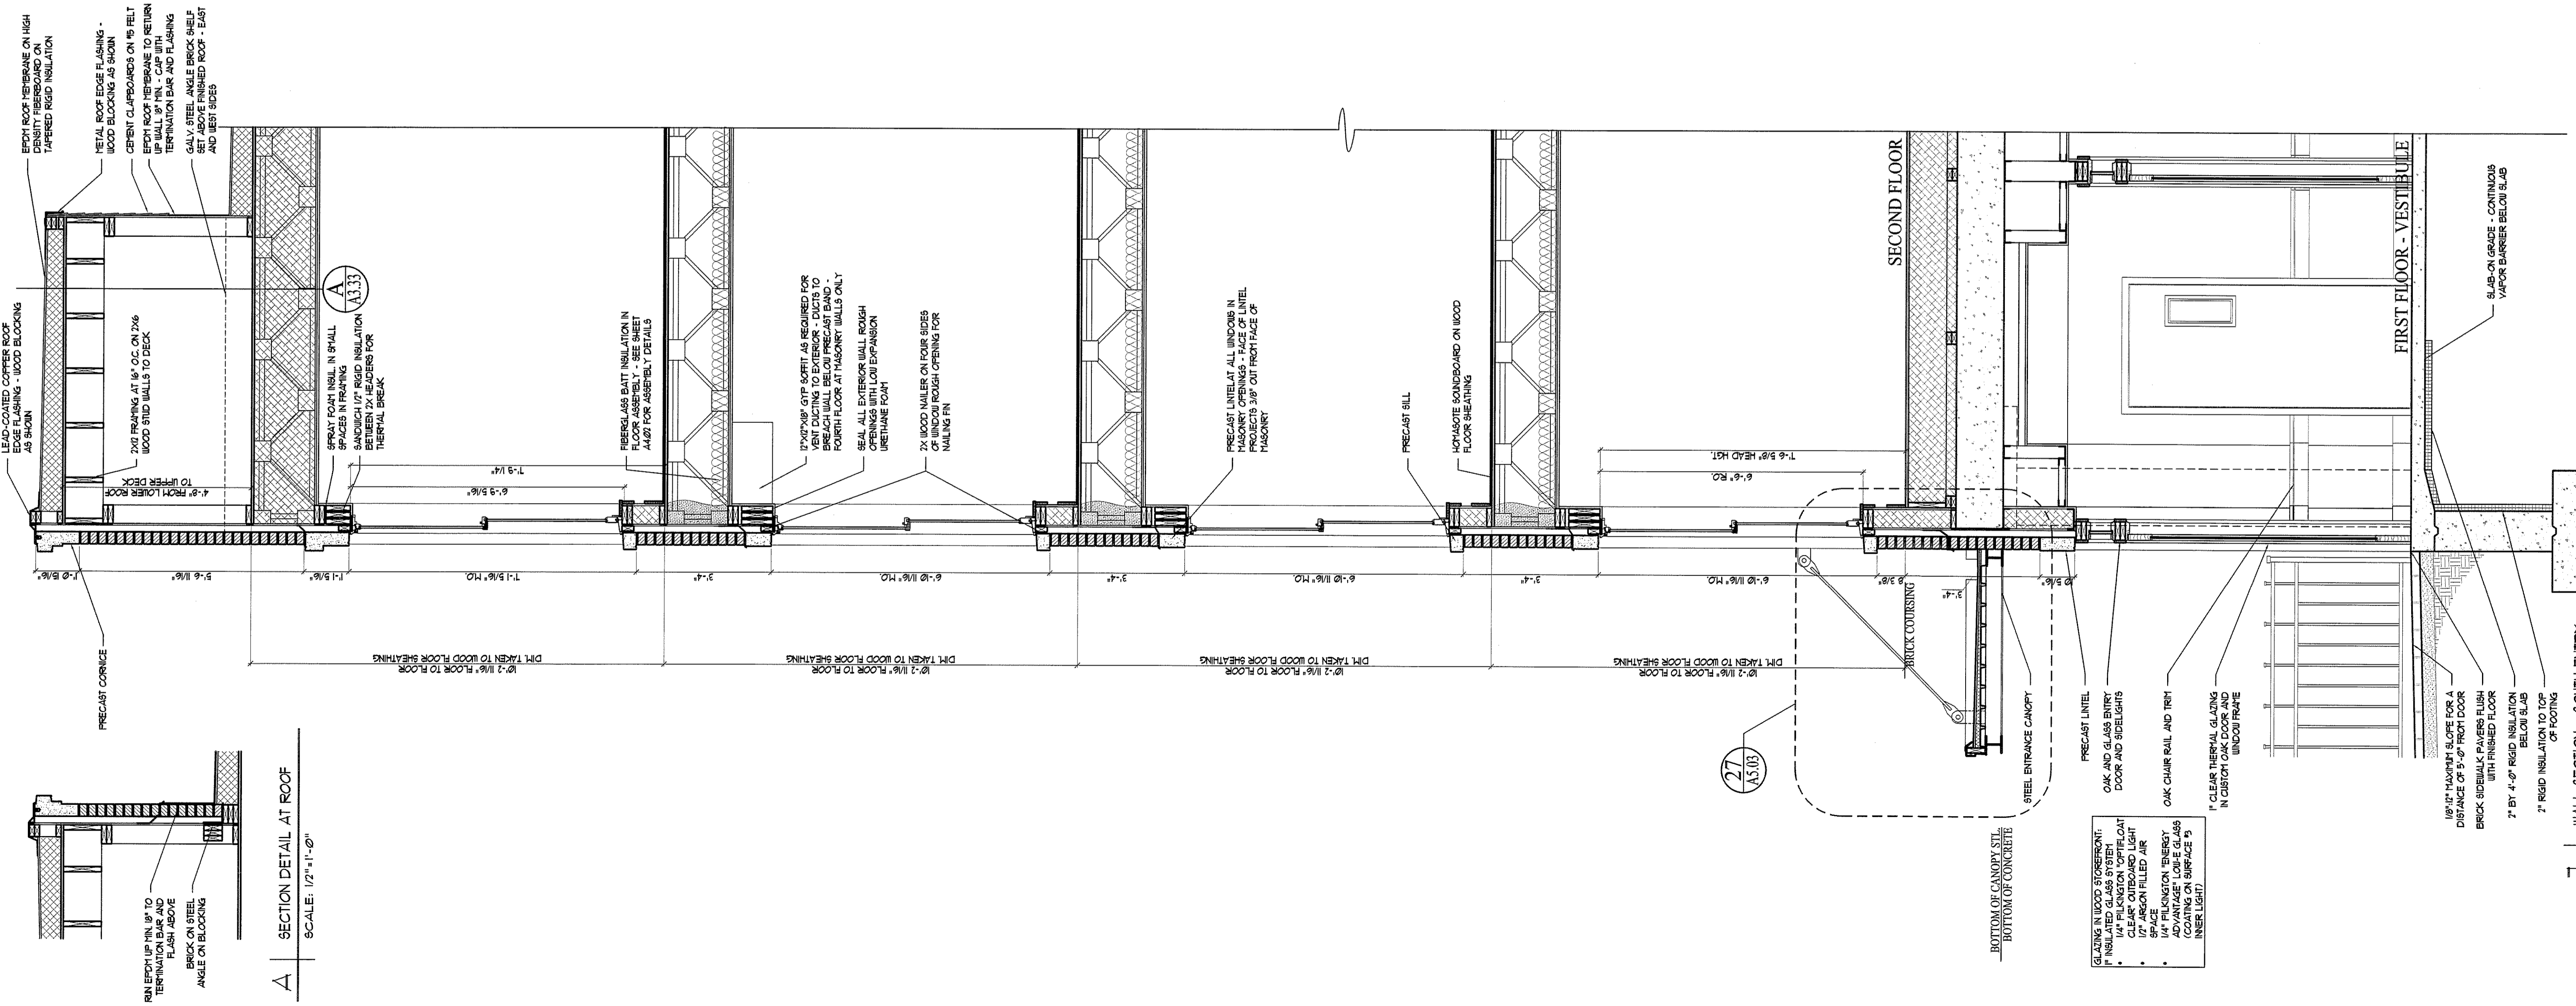

WALL SECTION - SOUTH ENTRY
SCALE: 1/2" = 1'-0"

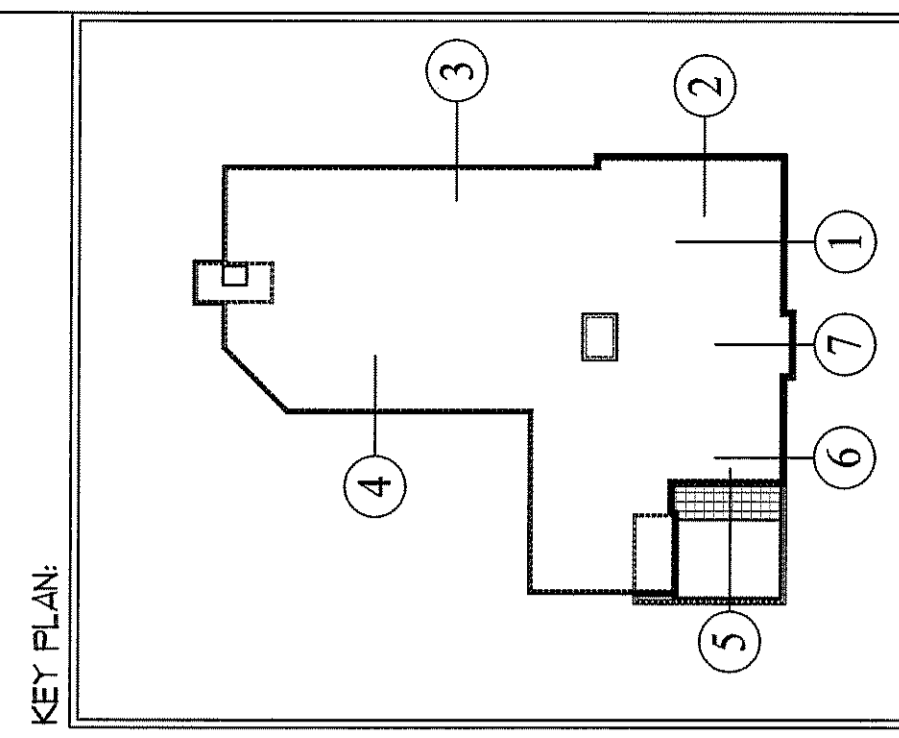

KEY PLAN

Date
23 April 2008

Revisions:
28 May 2008 - 50% MSHA Submittal
1 July 2008 - 90% MSHA Submittal
15 July 2008 - Pricing Set
25 July 2008 - 100% MSHA Submittal

Project:

Scale
1/2" = 1'-0"

WALL SECTIONS

ARCHETYPE, P.A.
ARCHITECTS


48 Union Wharf Portland, Maine 04101
(207) 772-6022 Fax (207) 772-4056

OWNER:

53 DANFORTH STREET, LP
C/O THE SZANTON COMPANY

ONE CITY CENTER - 4TH FLOOR
PORTLAND, ME 04101

53 DANFORTH
53 DANFORTH STREET
PORTLAND, MAINE

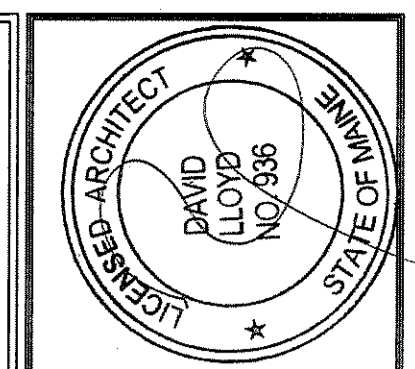

A3.33