




1 WEST ELEVATION
SCALE: 1/8"=1'-0"

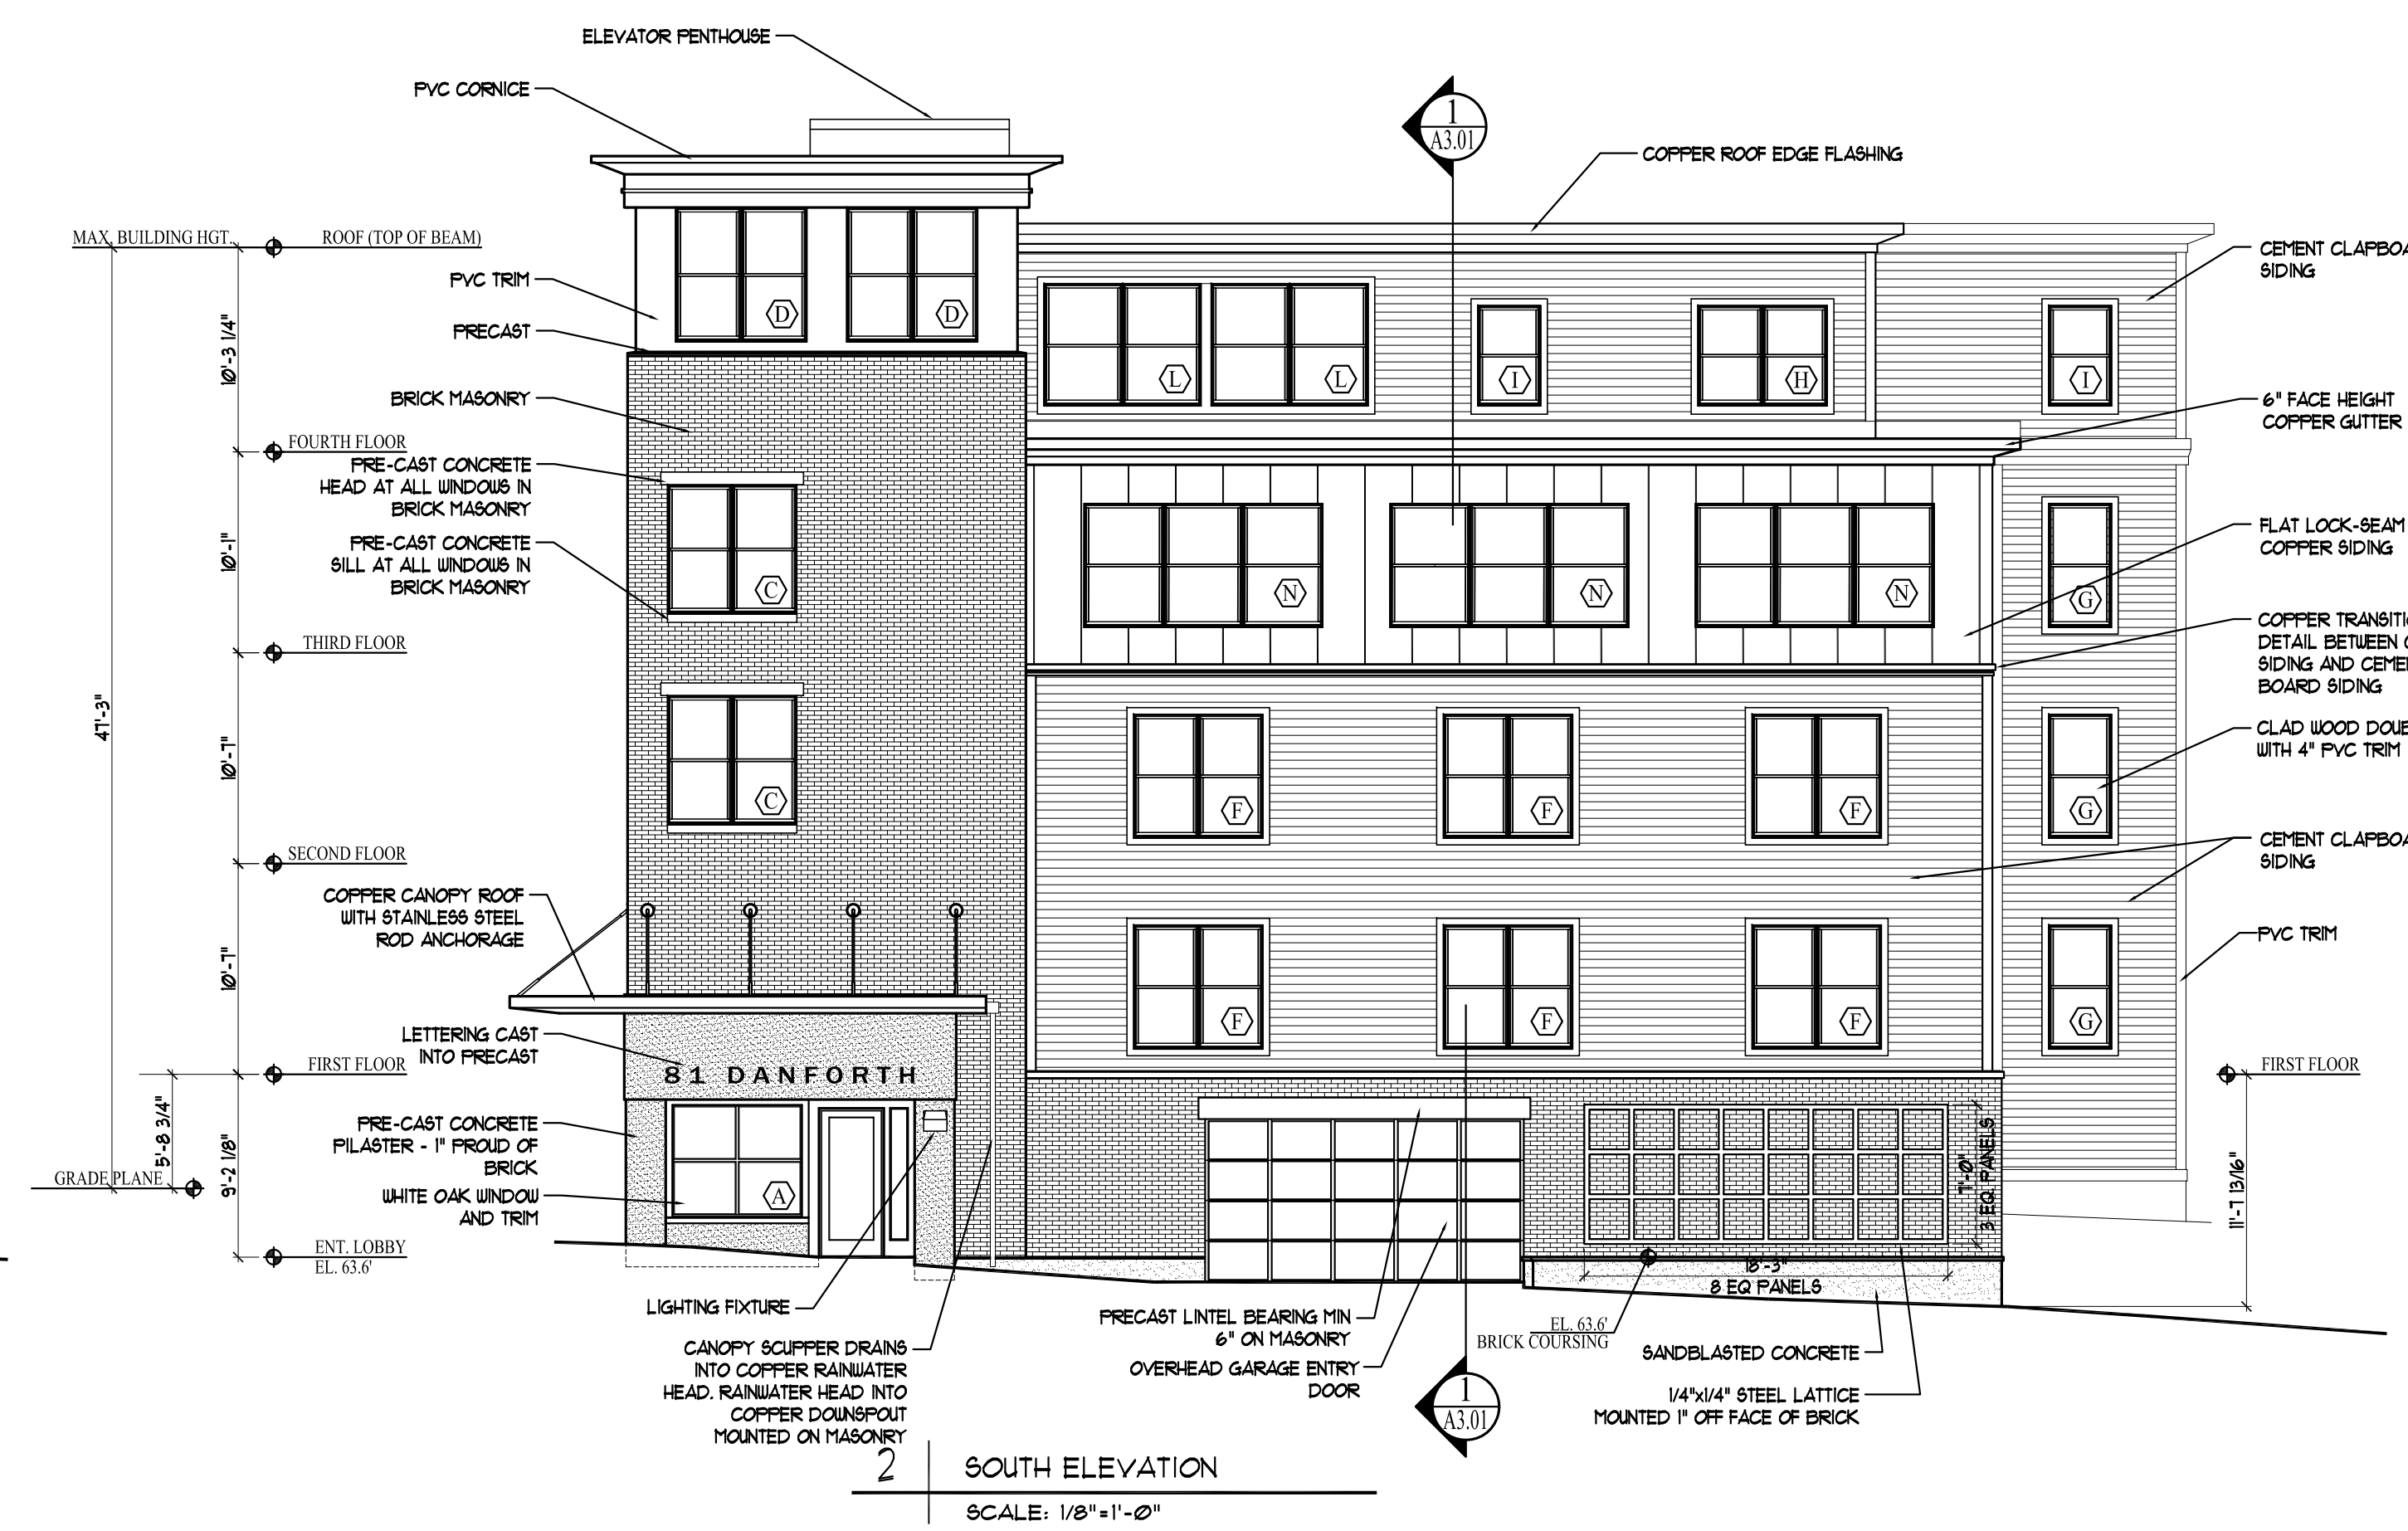


2 SOUTH ELEVATION
SCALE: 1/8"=1'-0"



3 EAST ELEVATION
SCALE: 1/8"=1'-0"



4 NORTH ELEVATION
SCALE: 1/8"=1'-0"

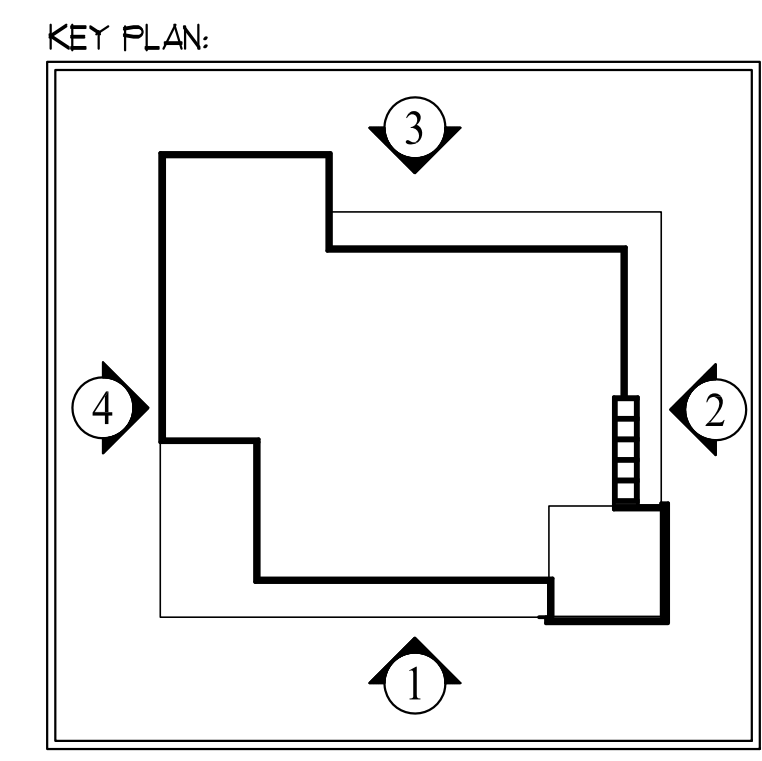

OWNER: DANFORTH ON HIGH, LP		309 CUMBERLAND AVE., SUITE 203 PORTLAND, ME 04101	
ARCHETYPE, P.A. ARCHITECTS		48 Union Wharf Portland, Maine 04101 (207) 772-6022 Fax (207) 772-4056	
Project: DANFORTH ON HIGH CONDOMINIUMS		81 DANFORTH STREET PORTLAND, MAINE	
Revisions:	MSHA 50% Review Issued for Bid - 29 June 2012	Scale:	1/8" = 1'-0"
	8.7.12 Windows Revised	Date:	4 June 2012
BUILDING ELEVATIONS		A2.01	