



Monday, May 09, 2016 8:47:27 AM

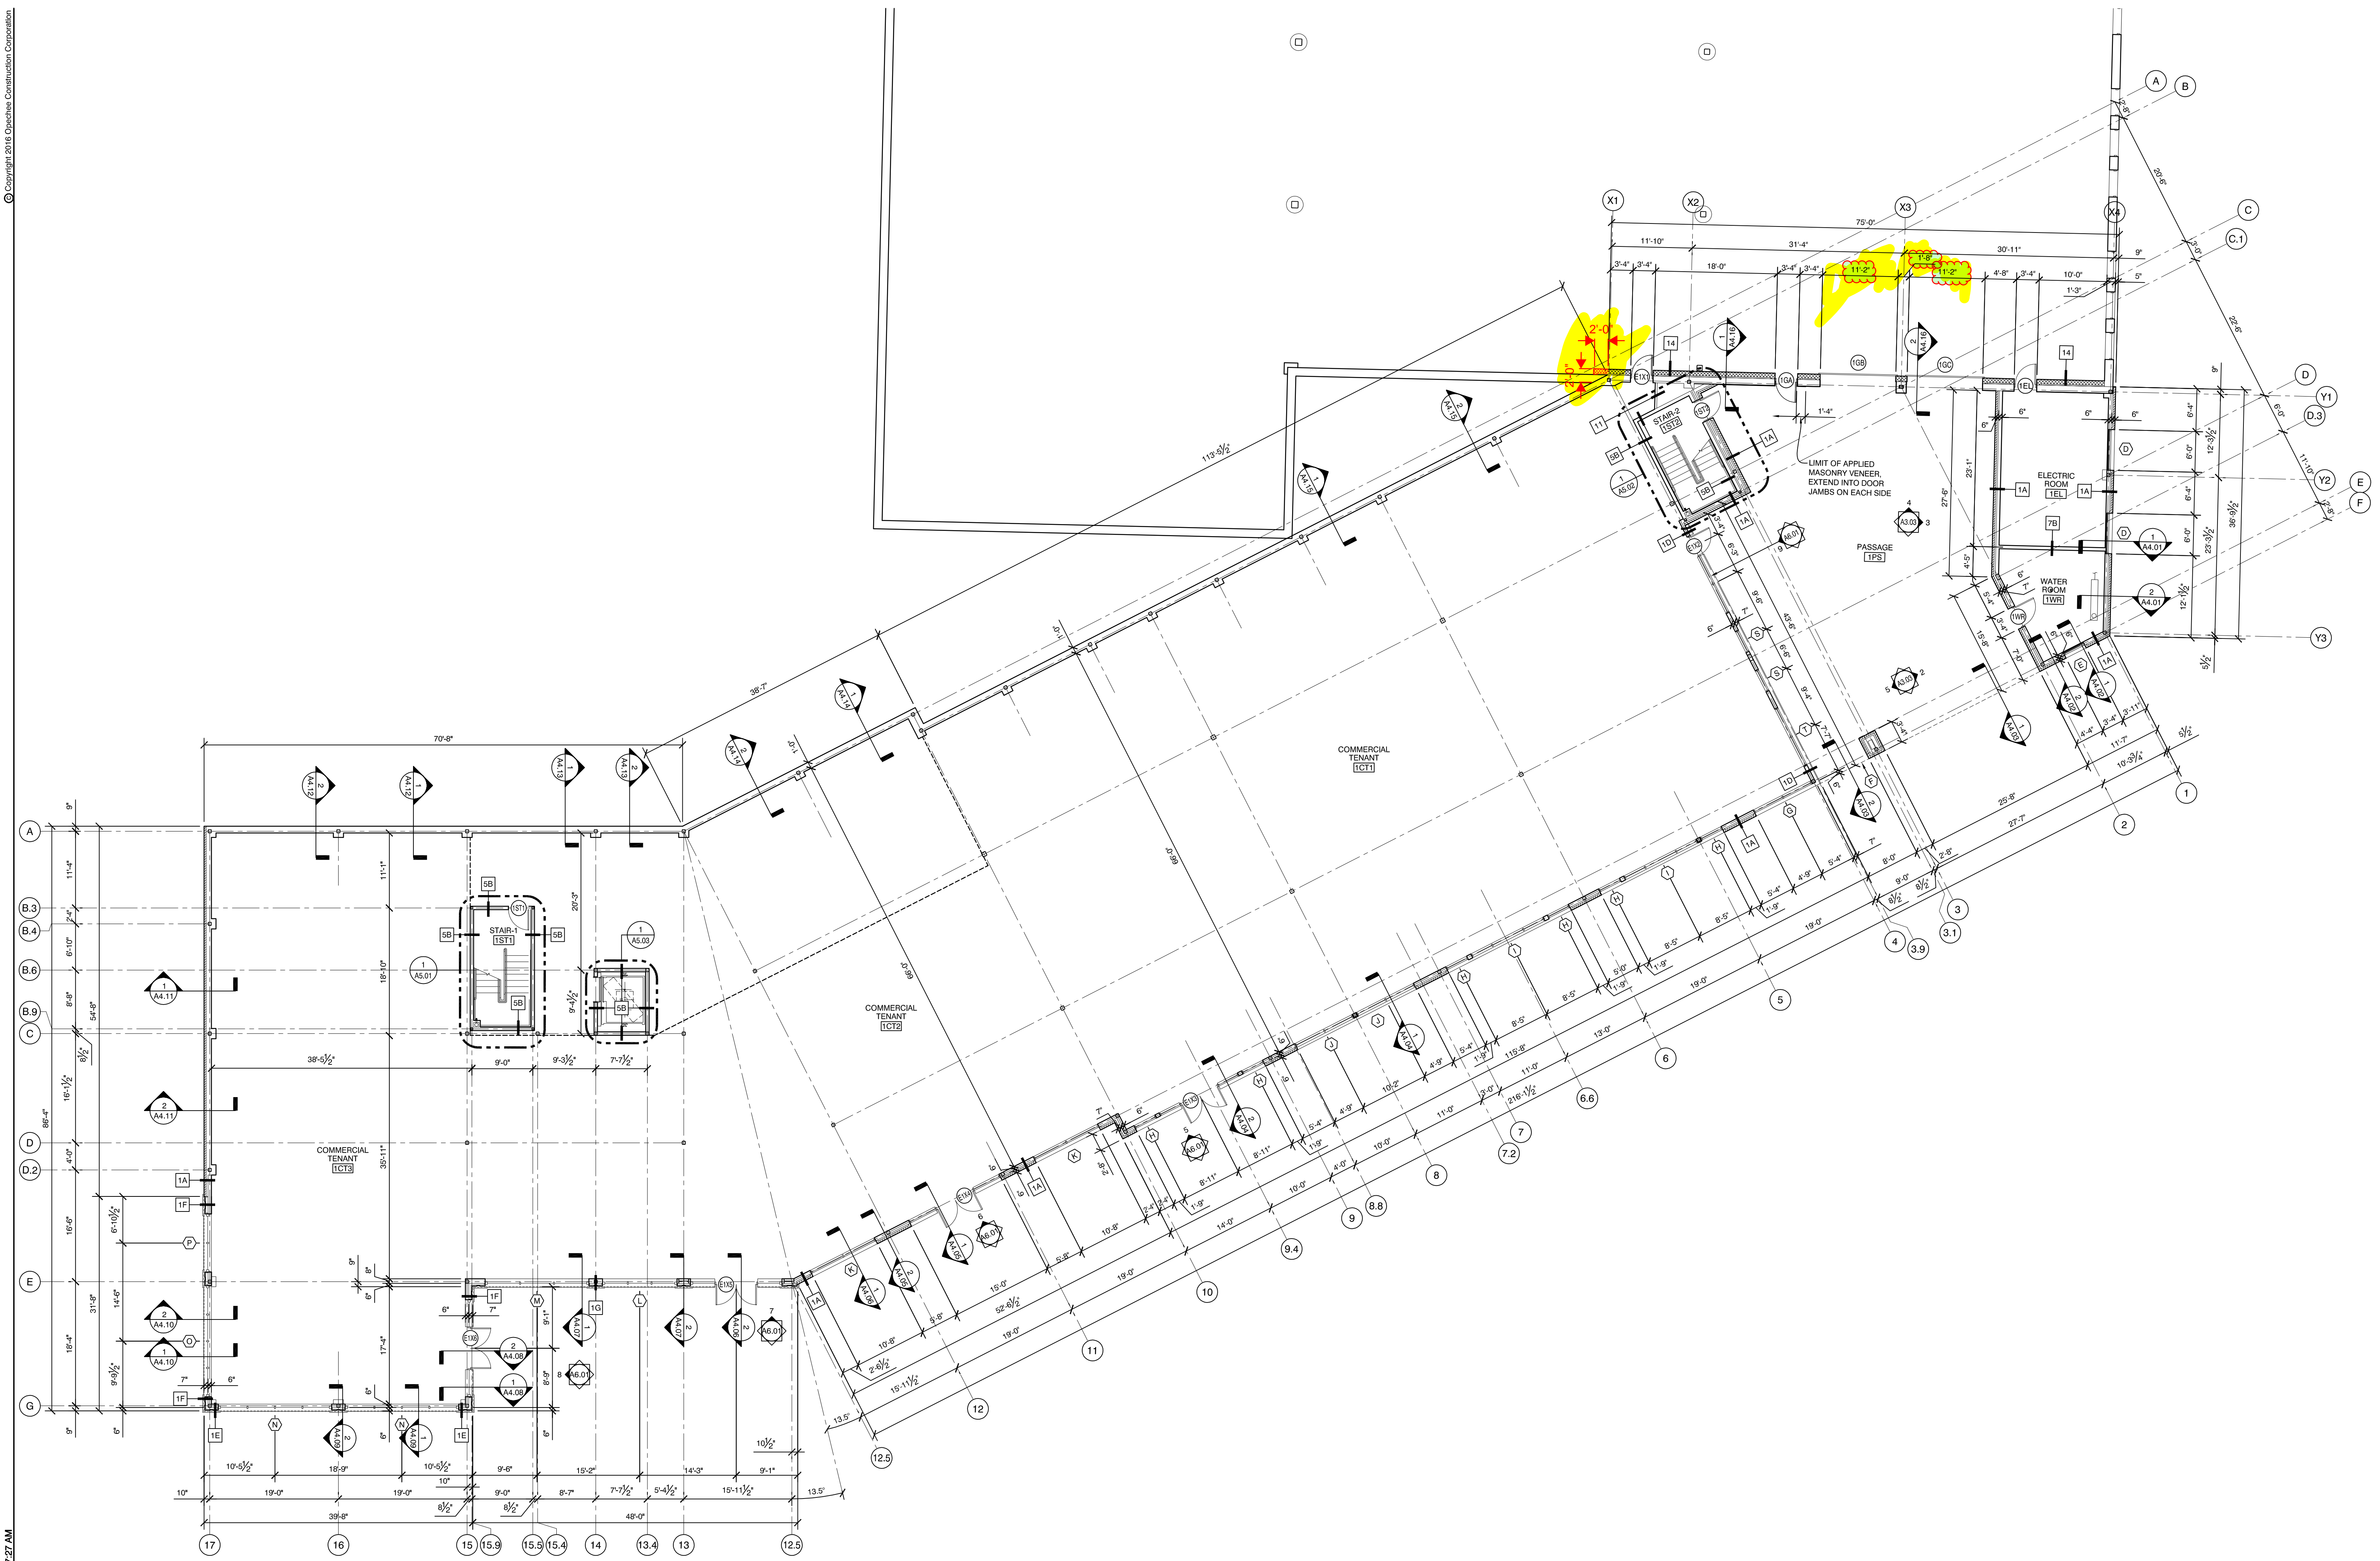

PLAN  NORTH **1** LOWER LEVEL FLOOR PLAN  
3/32" = 1'-0"

REVISION:

ISSUED:  
01-12-16 FOR OWNER CONTRACT  
05-09-16 FOR BUILDING PERMIT

project architect: KAK  
drawn by: JUD

LOWER LEVEL FLOOR PLAN

sheet number:

**A1.01**