



Monday, May 09, 2016 9:18:26 AM Copyright 2016 Opechee Construction Corporation

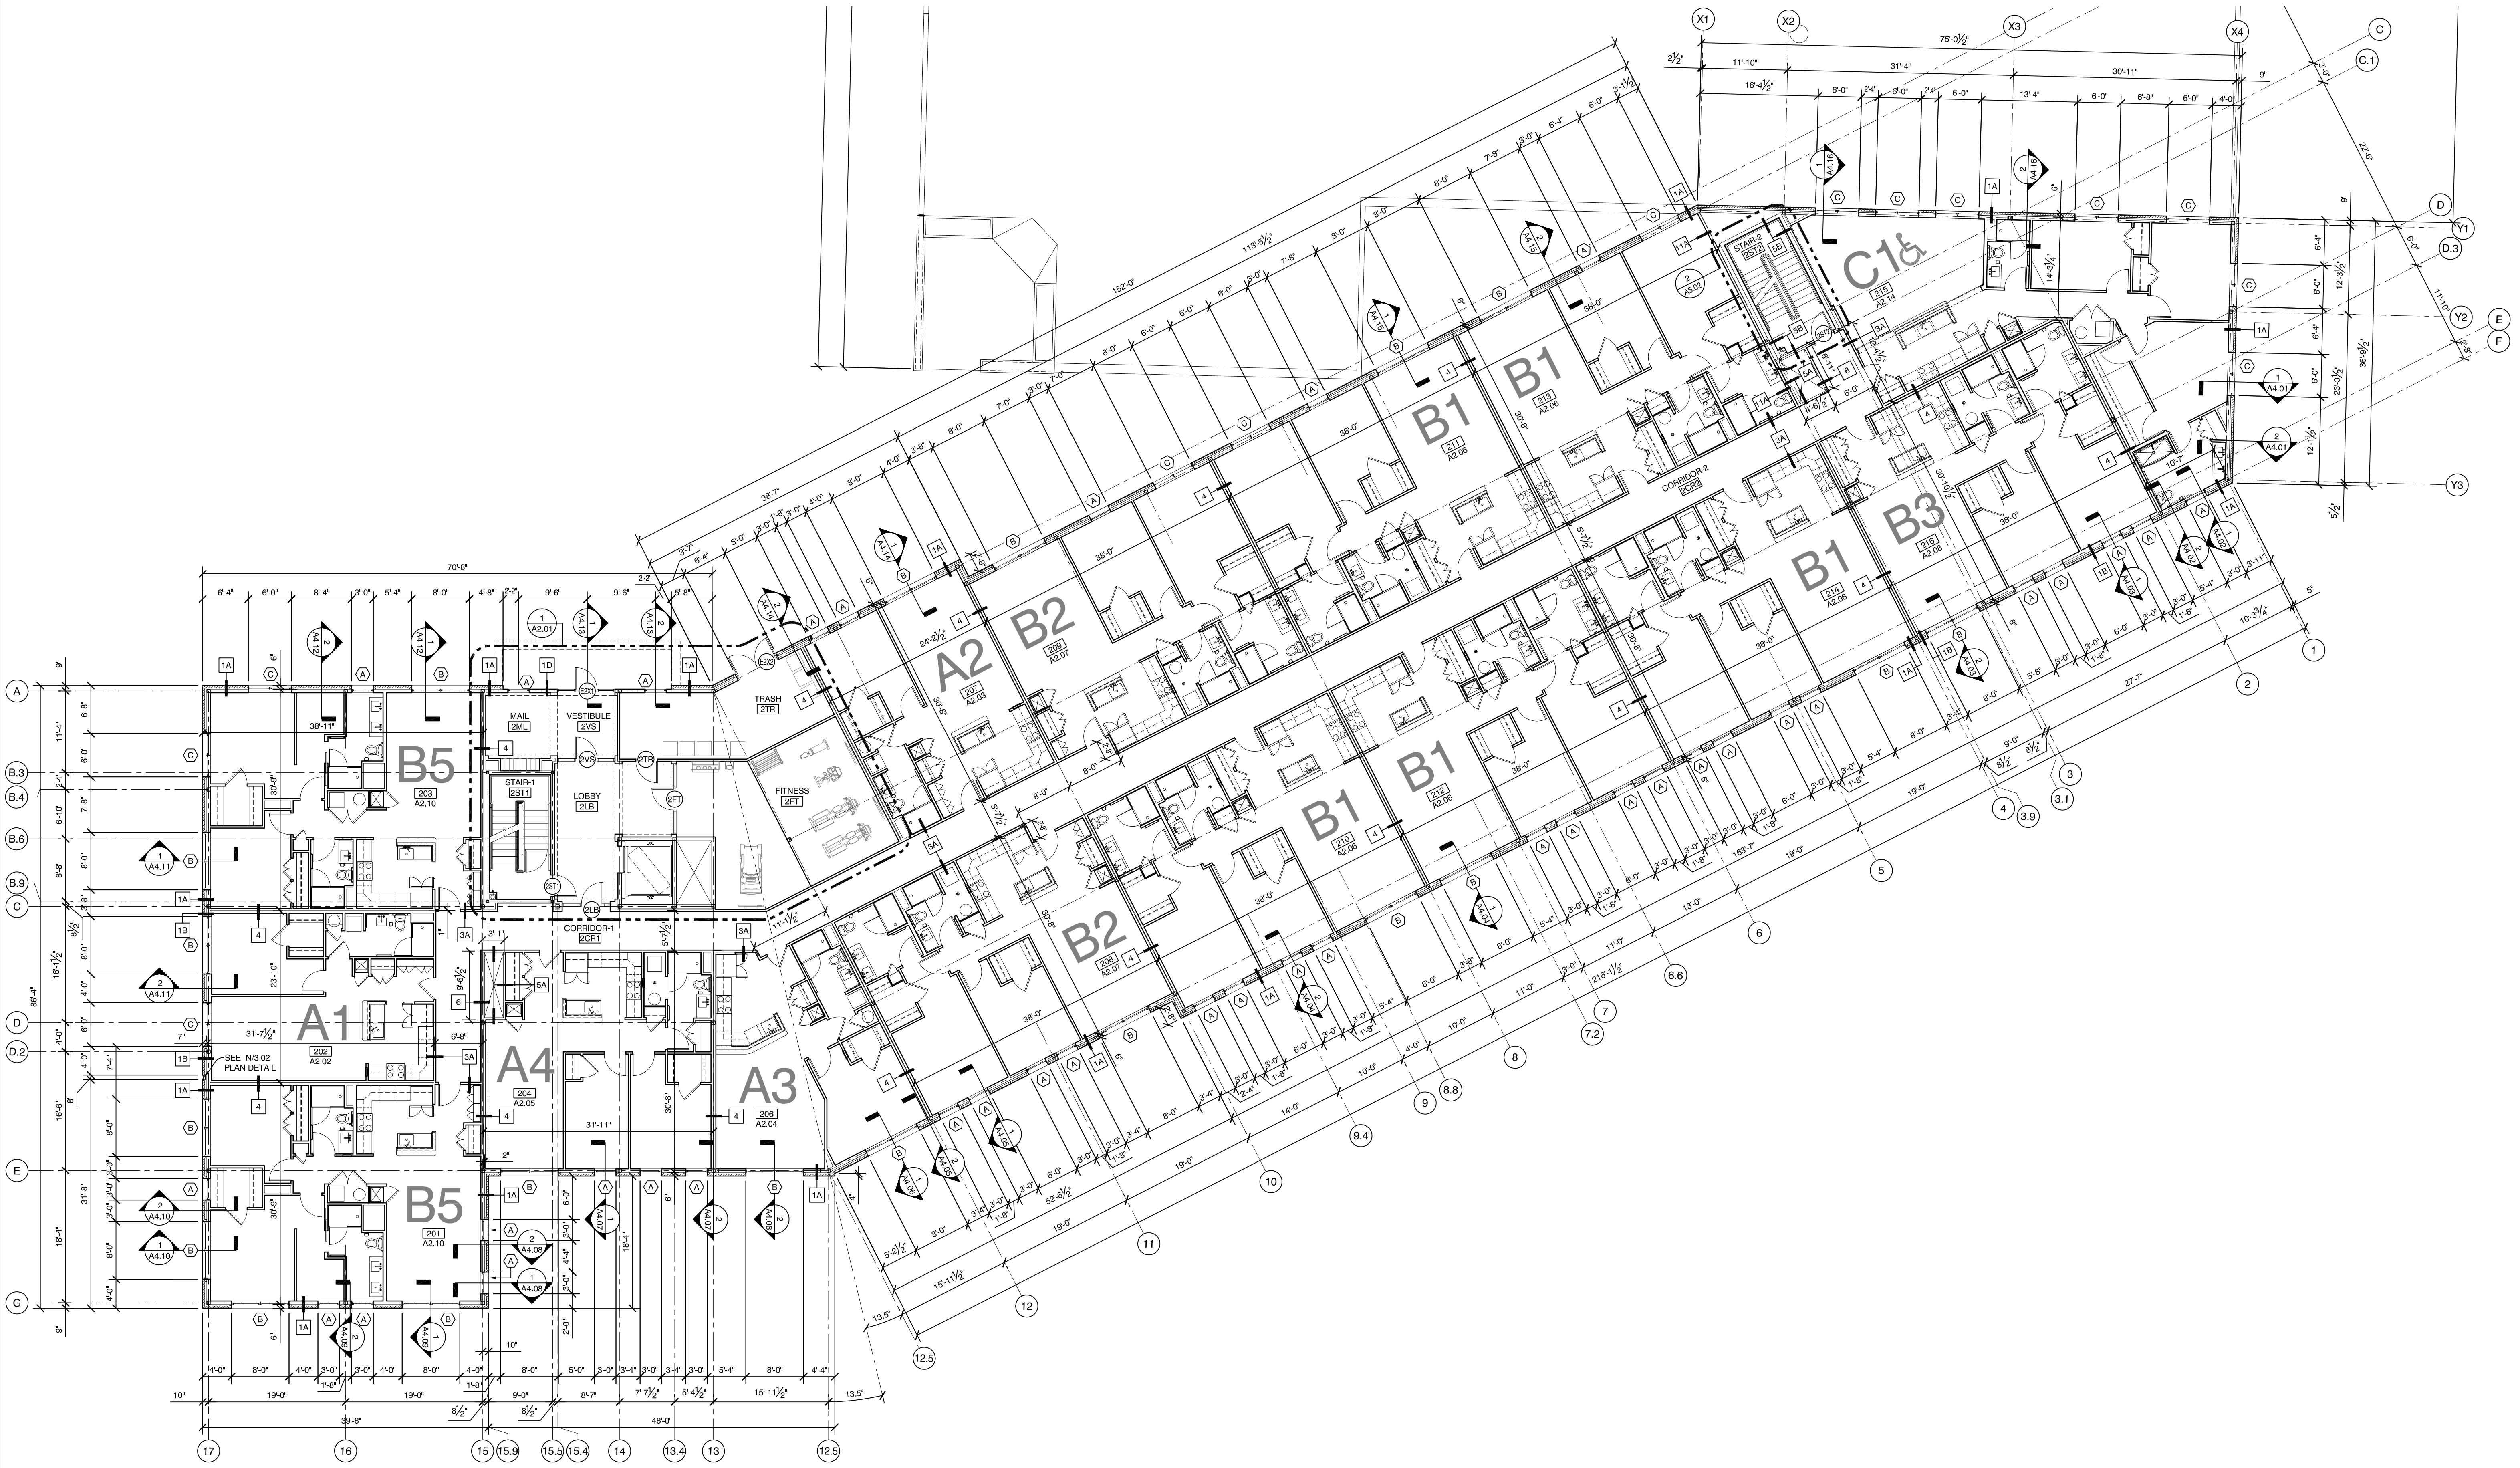

PLAN NORTH  
1 SECOND LEVEL FLOOR PLAN  
3/32" = 1'-0"

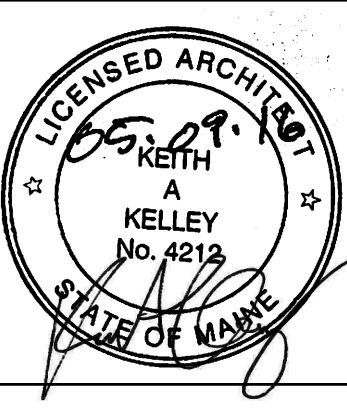

**Mixed Use Development**  
York & High Street  
Portland, Maine

REVISION:

ISSUED:  
01-12-16 FOR OWNER CONTRACT  
05-09-16 FOR BUILDING PERMIT

project architect: KAK  
drawn by: JUD

**SECOND LEVEL FLOOR PLAN**

sheet number:  
**A1.02**