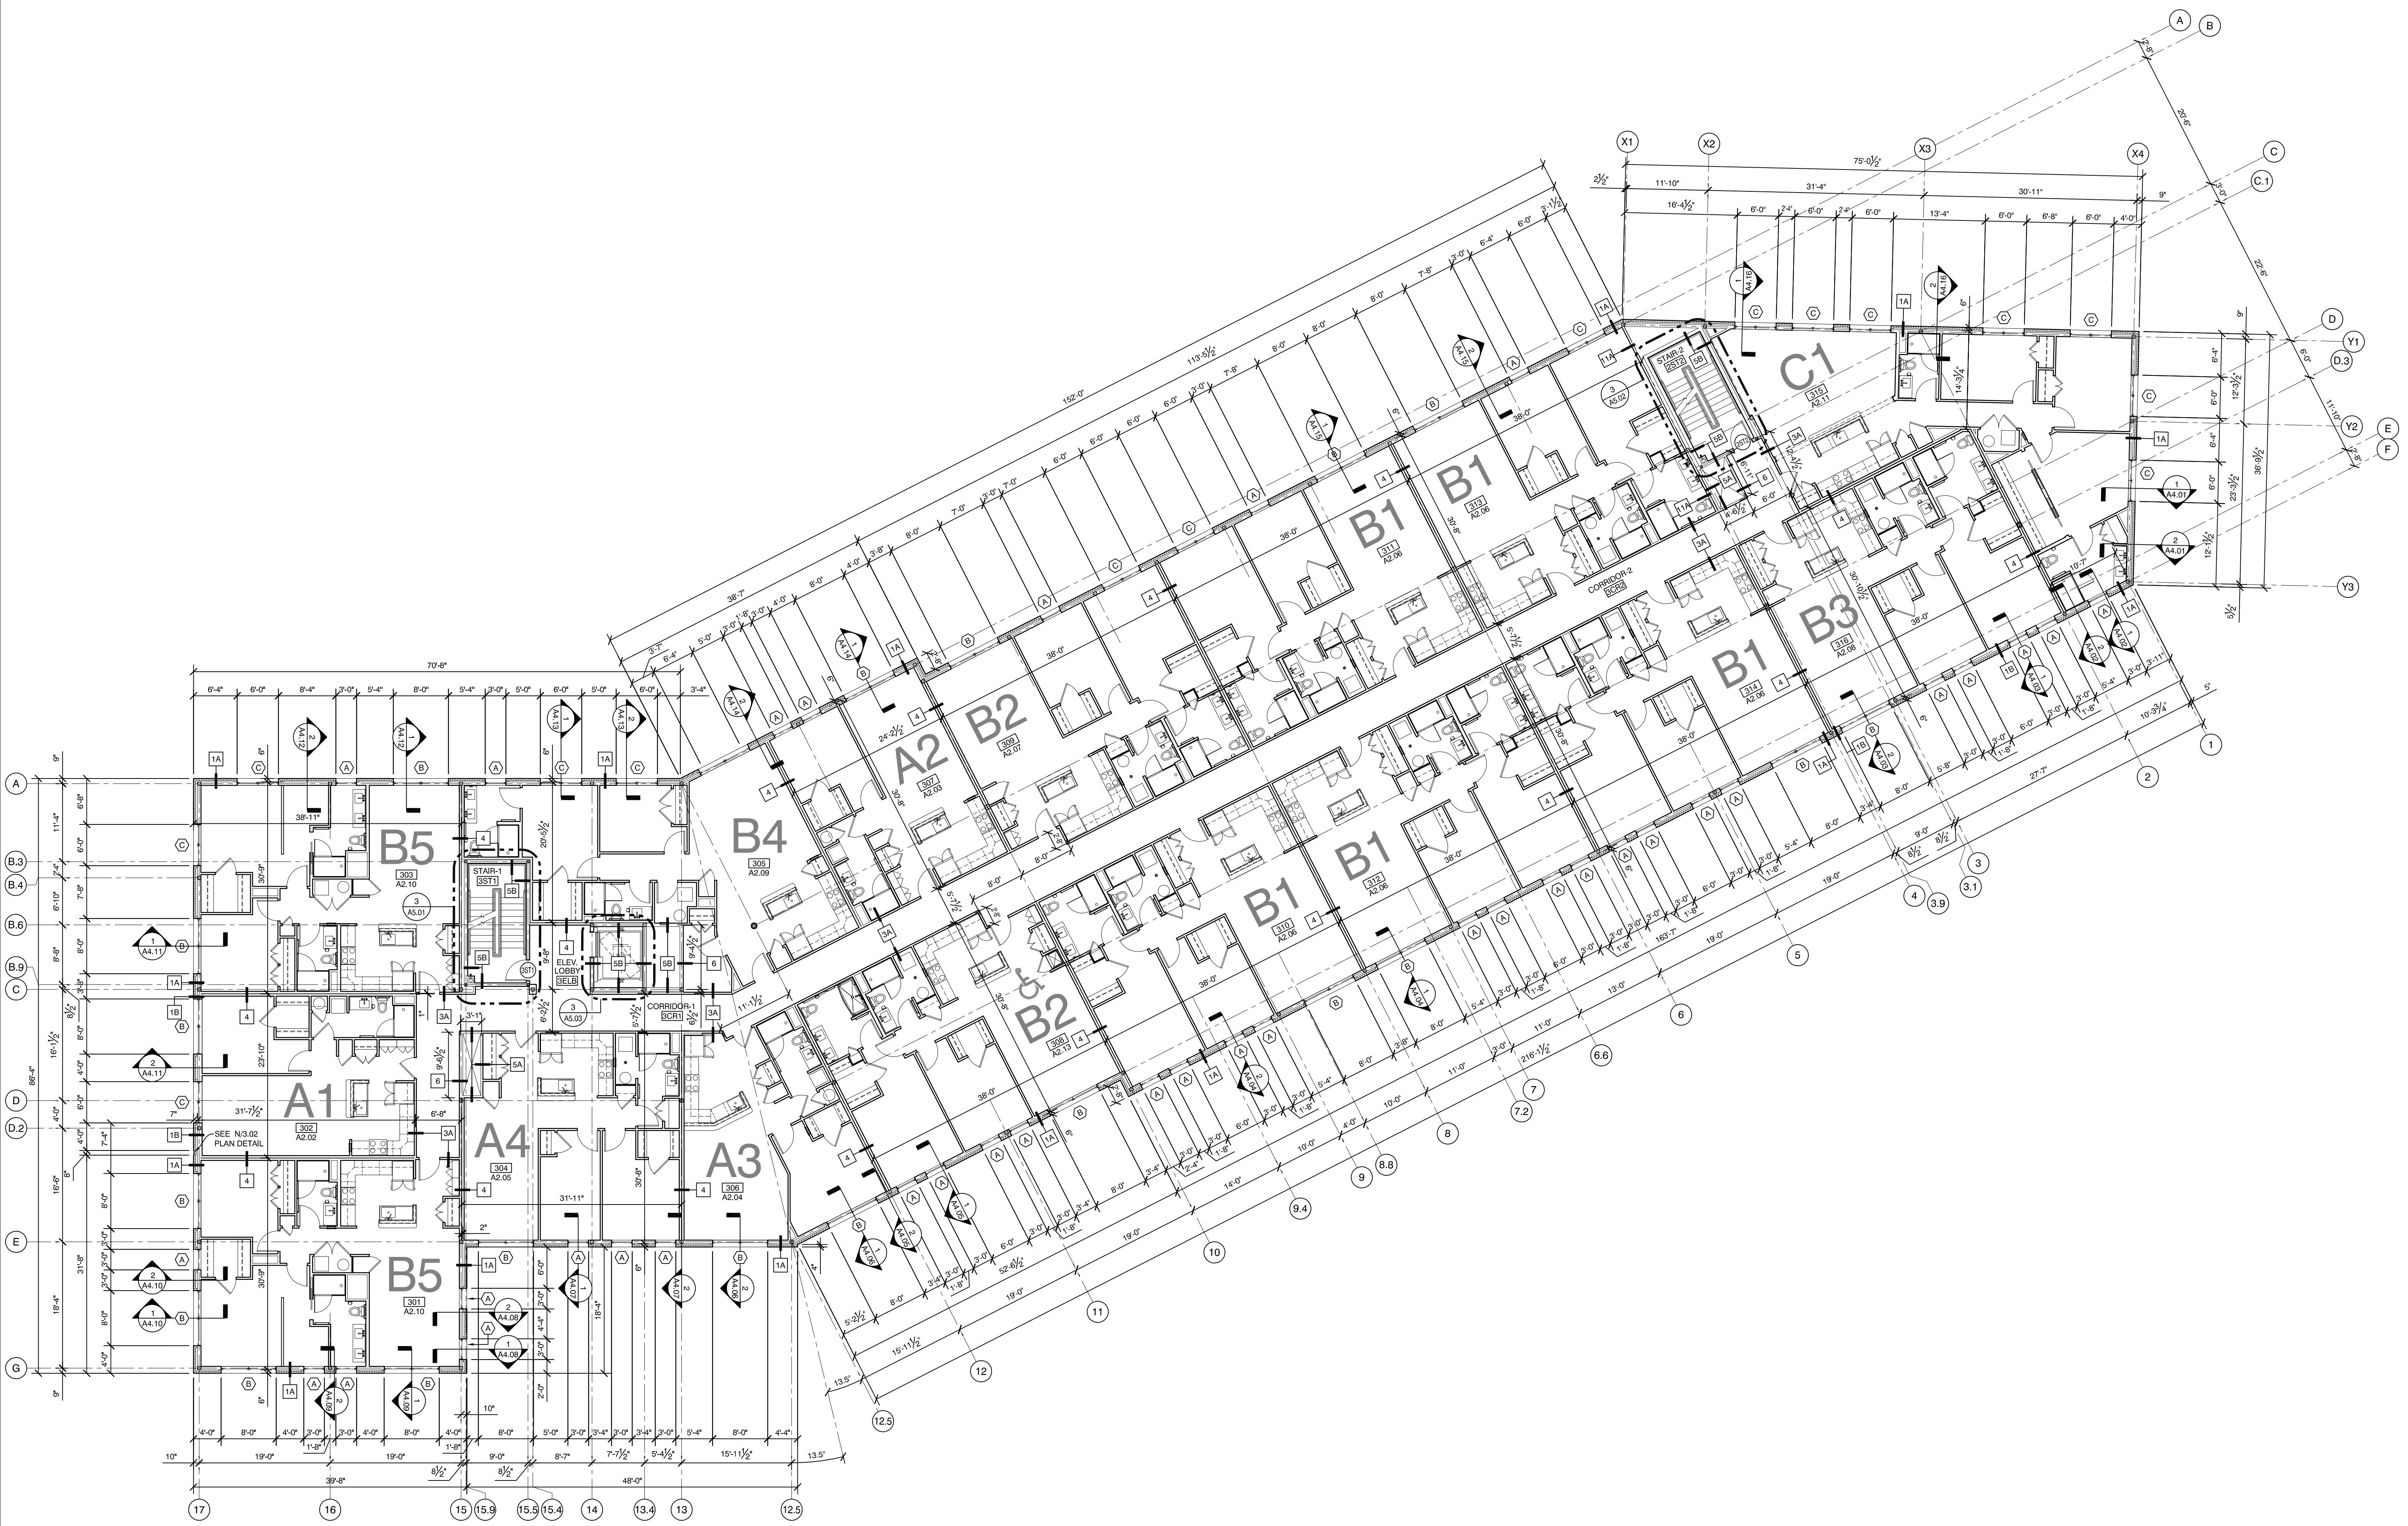

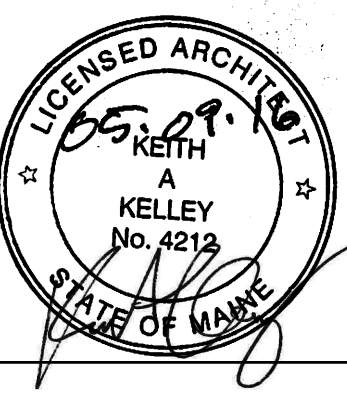


Monday, May 09, 2016 9:47:17 AM

Copyright 2016 Opechee Construction Corporation



PLAN  NORTH **1** THIRD LEVEL FLOOR PLAN
3/32" = 1'-0"



Mixed Use Development
York & High Street
Portland, Maine

REVISION:

ISSUED:
01-12-16 FOR OWNER CONTRACT
05-09-16 FOR BUILDING PERMIT

project architect: KAK
drawn by: JUD

THIRD LEVEL FLOOR PLAN

sheet number:
A1.03