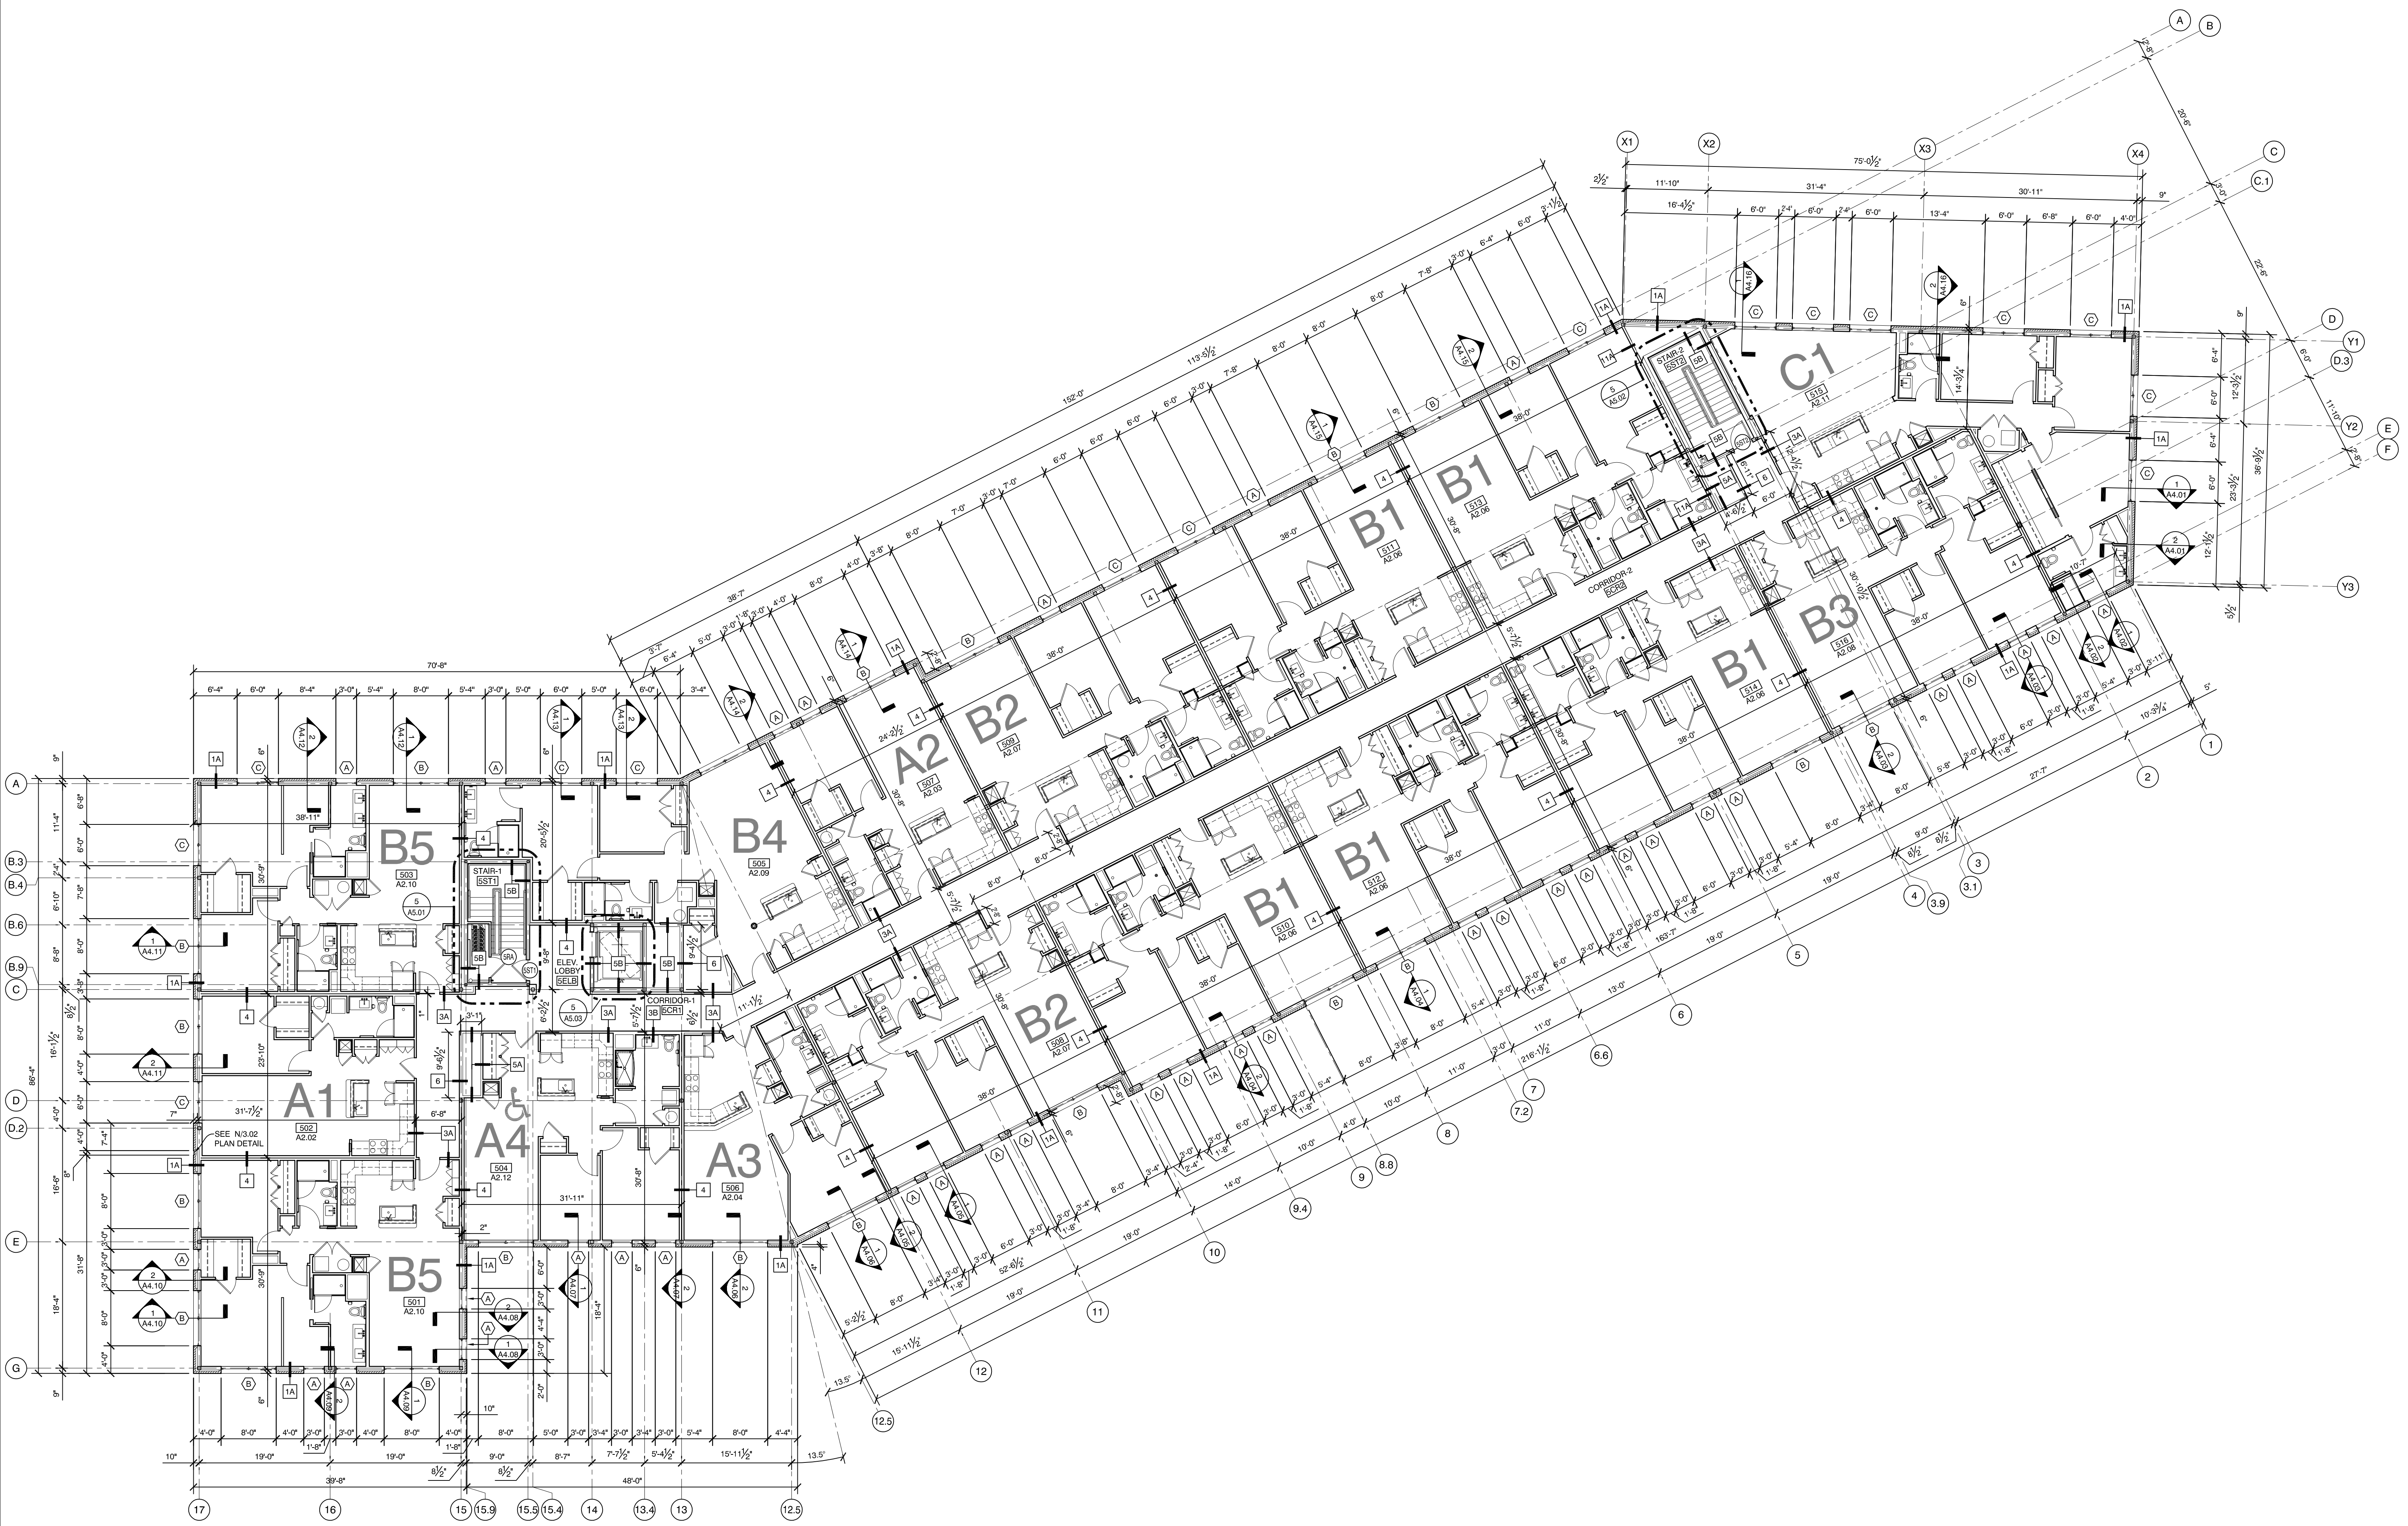

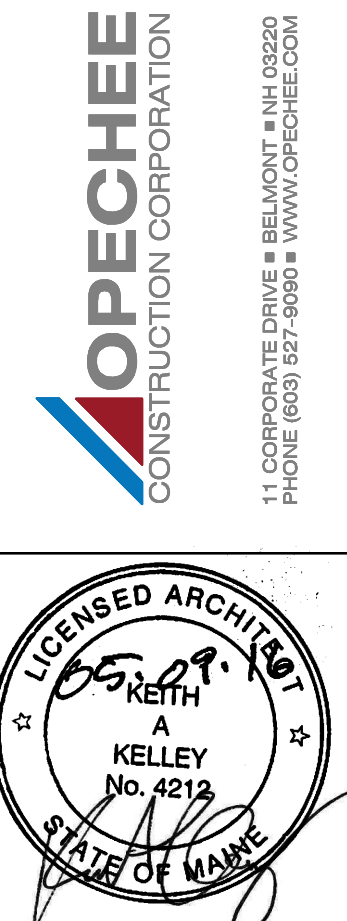


Monday, May 09, 2016 9:54:56 AM

Copyright 2016 Opechee Construction Corporation



PLAN  NORTH **1** FIFTH LEVEL FLOOR PLAN  
3/32" = 1'-0"



**Mixed Use Development**  
York & High Street  
Portland, Maine

REVISION:

ISSUED:  
01-12-16 FOR OWNER CONTRACT  
05-09-16 FOR BUILDING PERMIT

project architect: KAK  
drawn by: JUD

FIFTH LEVEL FLOOR PLAN

sheet number:  
**A1.05**