




ROOF CORNICE DETAIL
SCALE: 1 1/2" = 1'-0"

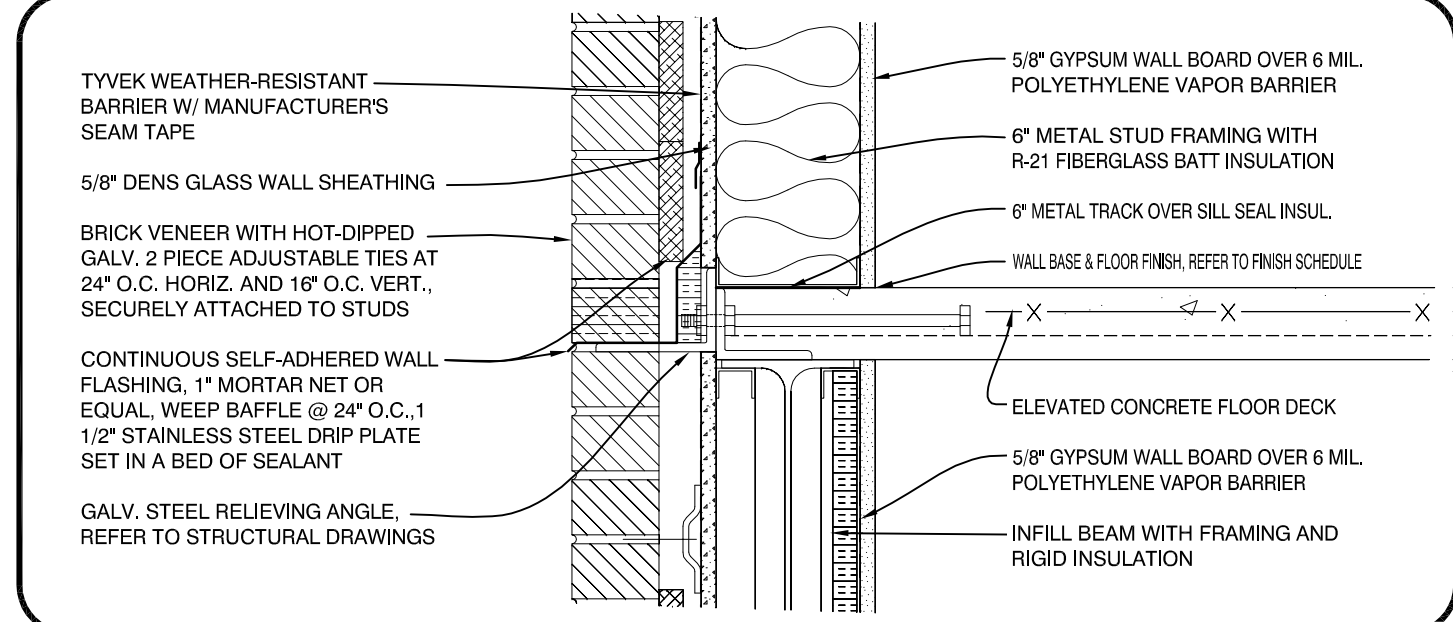


RELIEVING ANGLE DETAIL
SCALE: 1 1/2" = 1'-0"

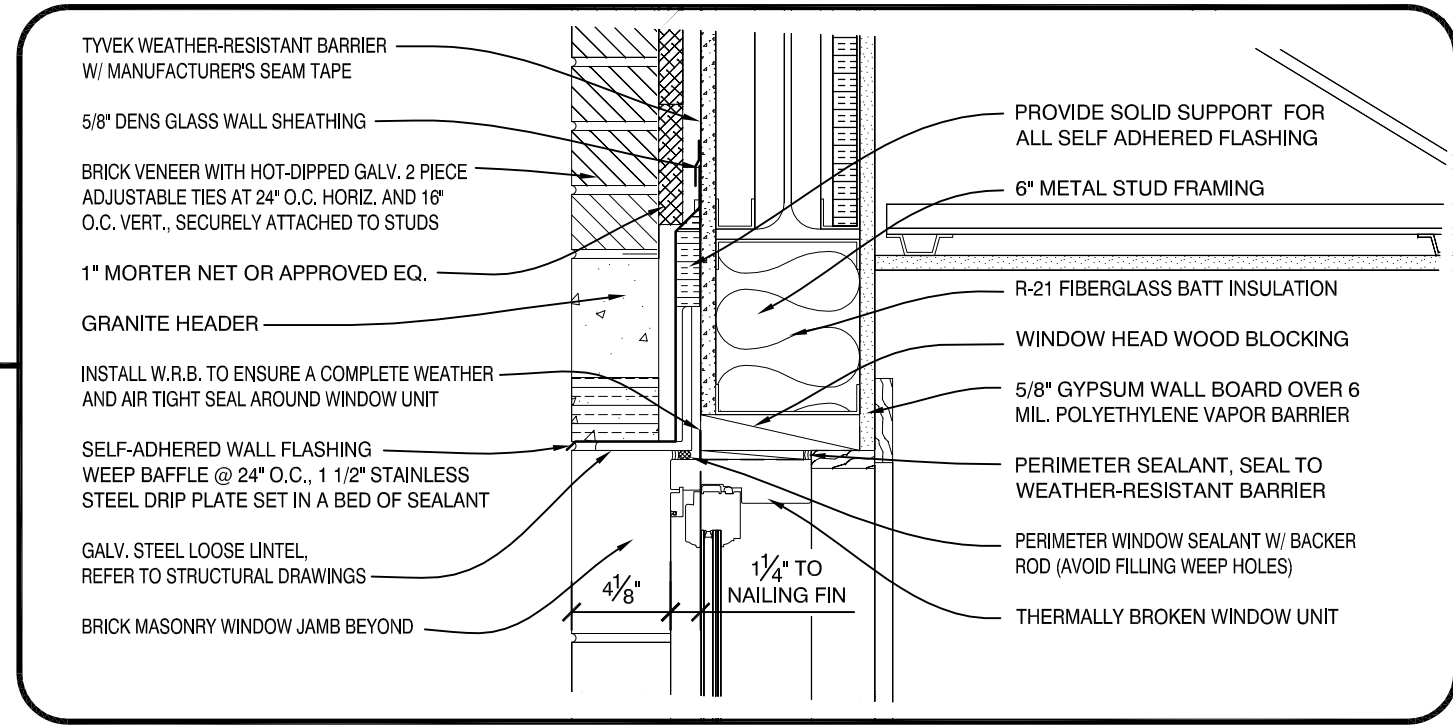


WINDOW HEAD DETAIL
SCALE: 1 1/2" = 1'-0"

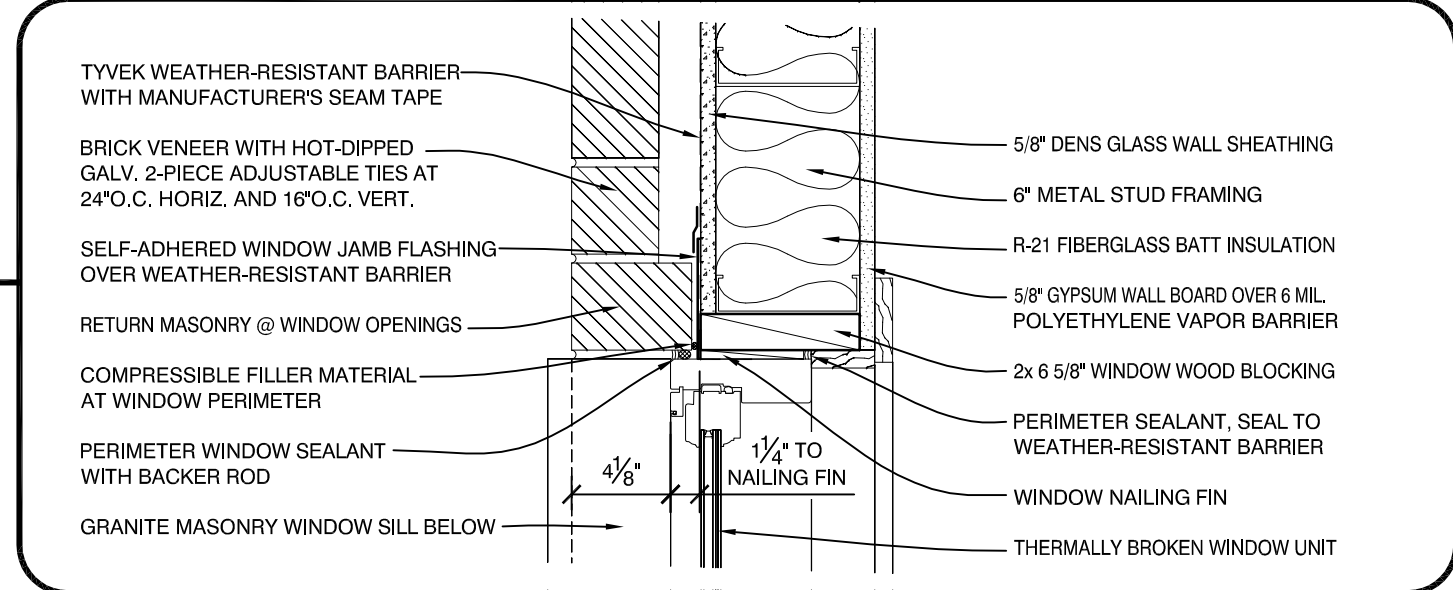


WINDOW JAMB DETAIL
SCALE: 1 1/2" = 1'-0"

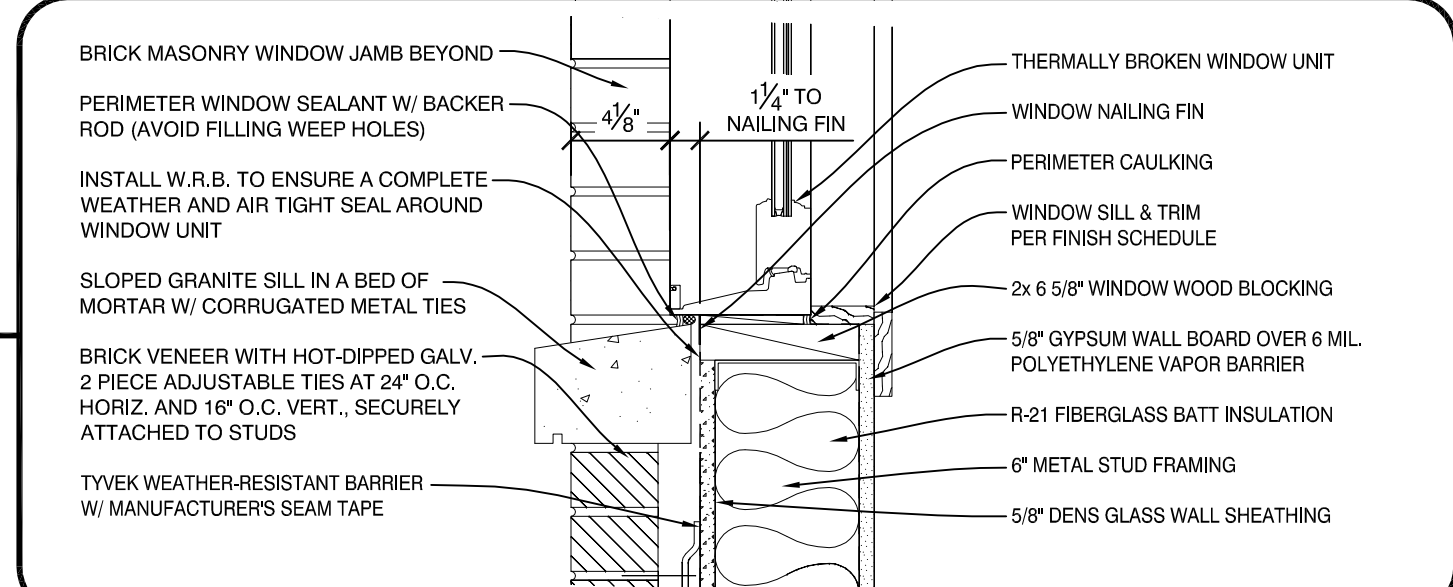


WINDOW SILL DETAIL
SCALE: 1 1/2" = 1'-0"

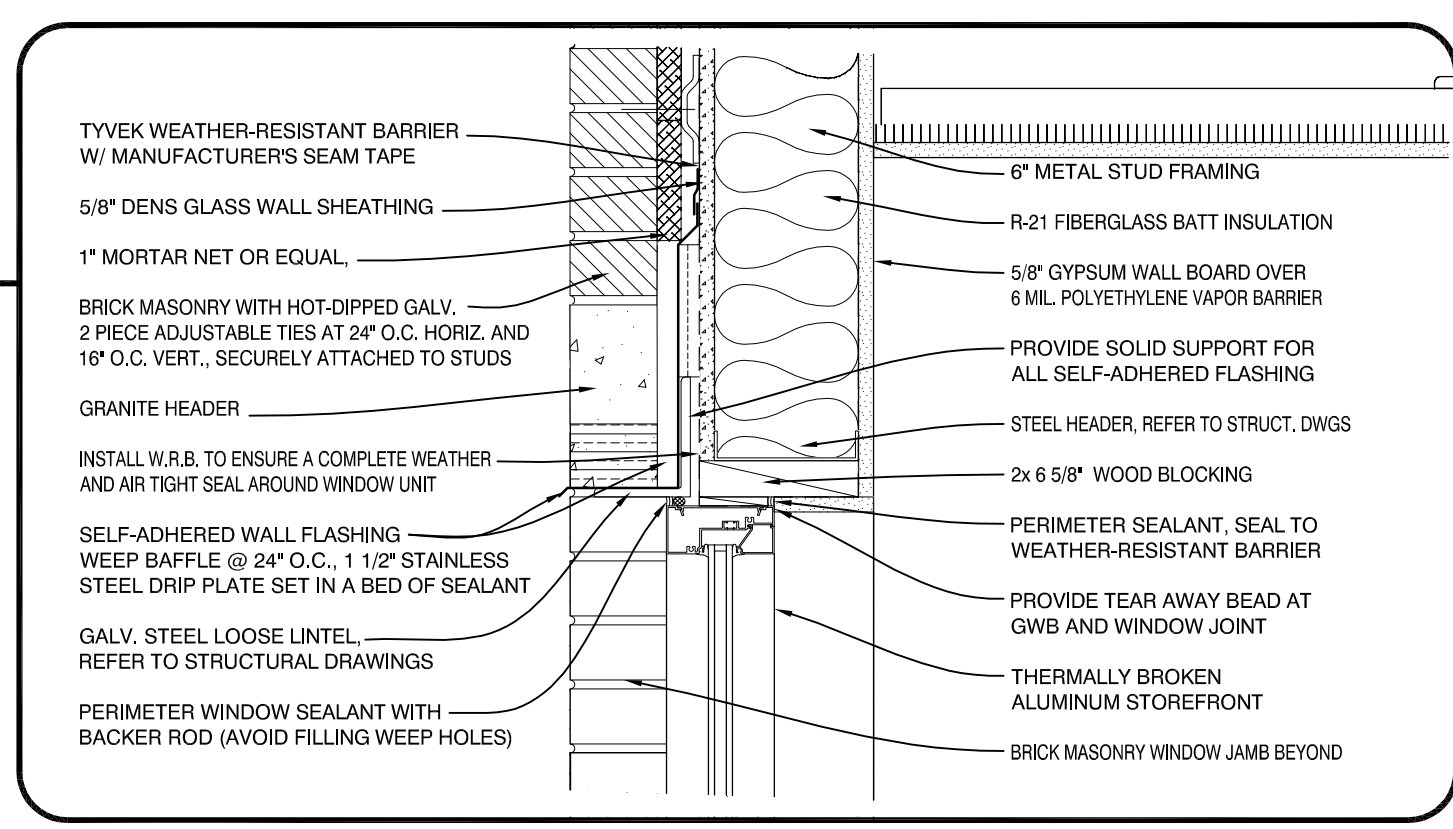

WINDOW HEAD DETAIL
SCALE: 1 1/2" = 1'-0"

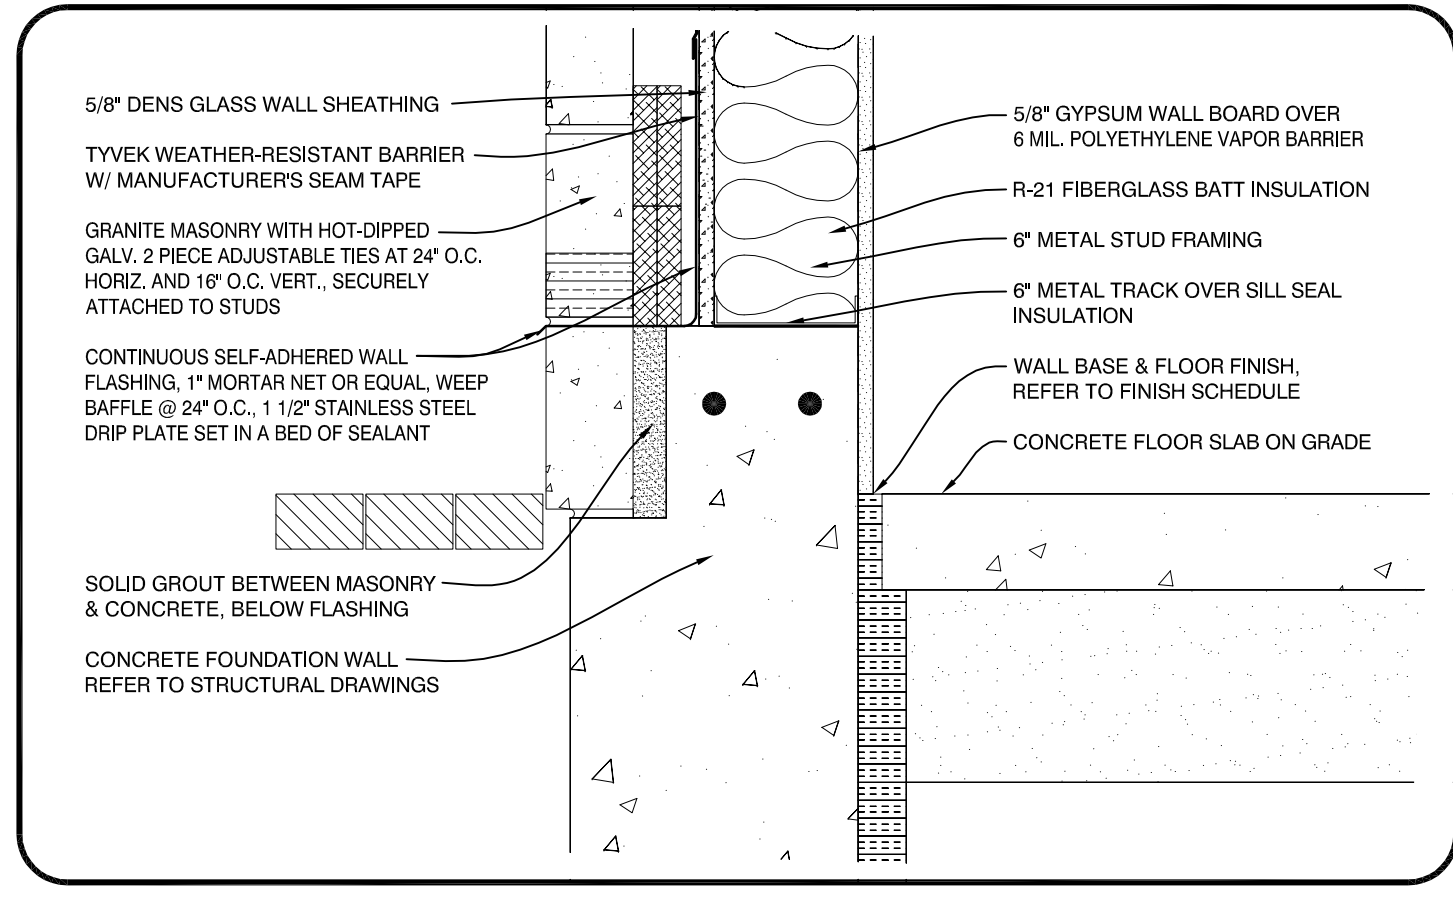

WINDOW SILL DETAIL
SCALE: 1 1/2" = 1'-0"

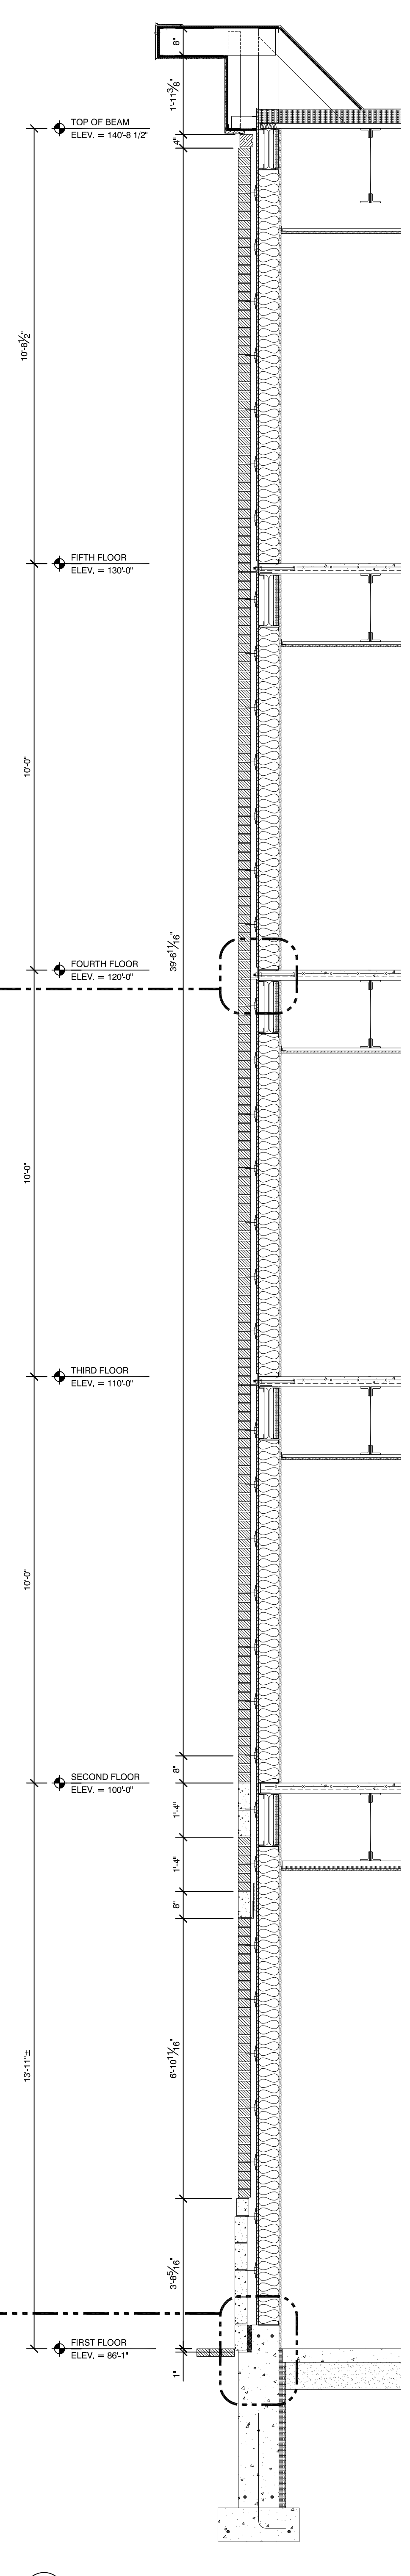

2 WALL SECTION
SCALE: 1/2" = 1'-0"

1 WALL SECTION
SCALE: 1/2" = 1'-0"

| | | | | | |
|------------------------------------------|------------------------------------------------------------------|----------------------------------------------------|---------------------------------------------------------------------------------------|---------------------------------------------------------------------------------------|-------------------------------------------------------------------------------------------|
| <p>A4.05</p> <p>WALL SECTIONS</p> | <p>ISSUED:</p> <p>05-09-16 FOR BUILDING PERMIT</p> | <p>REVISION:</p> <p>.</p> <p>.</p> <p>.</p> | <p>Mixed Use Development</p> <p>York & High Street Portland, Maine</p> | | <p>11 CORPORATE DRIVE • BELMONT • NH 03220 PHONE (603) 527-9090 • WWW.OPECHEE.COM</p> |
| | <p>Project architect: KAK</p> <p>drawn by: JJD</p> | <p>ISSUED:</p> <p>05-09-16 FOR BUILDING PERMIT</p> | <p>REVISION:</p> <p>.</p> <p>.</p> <p>.</p> | <p>Mixed Use Development</p> <p>York & High Street Portland, Maine</p> | |