




**1** WALL SECTION  
 SCALE: 1/2" = 1'-0"

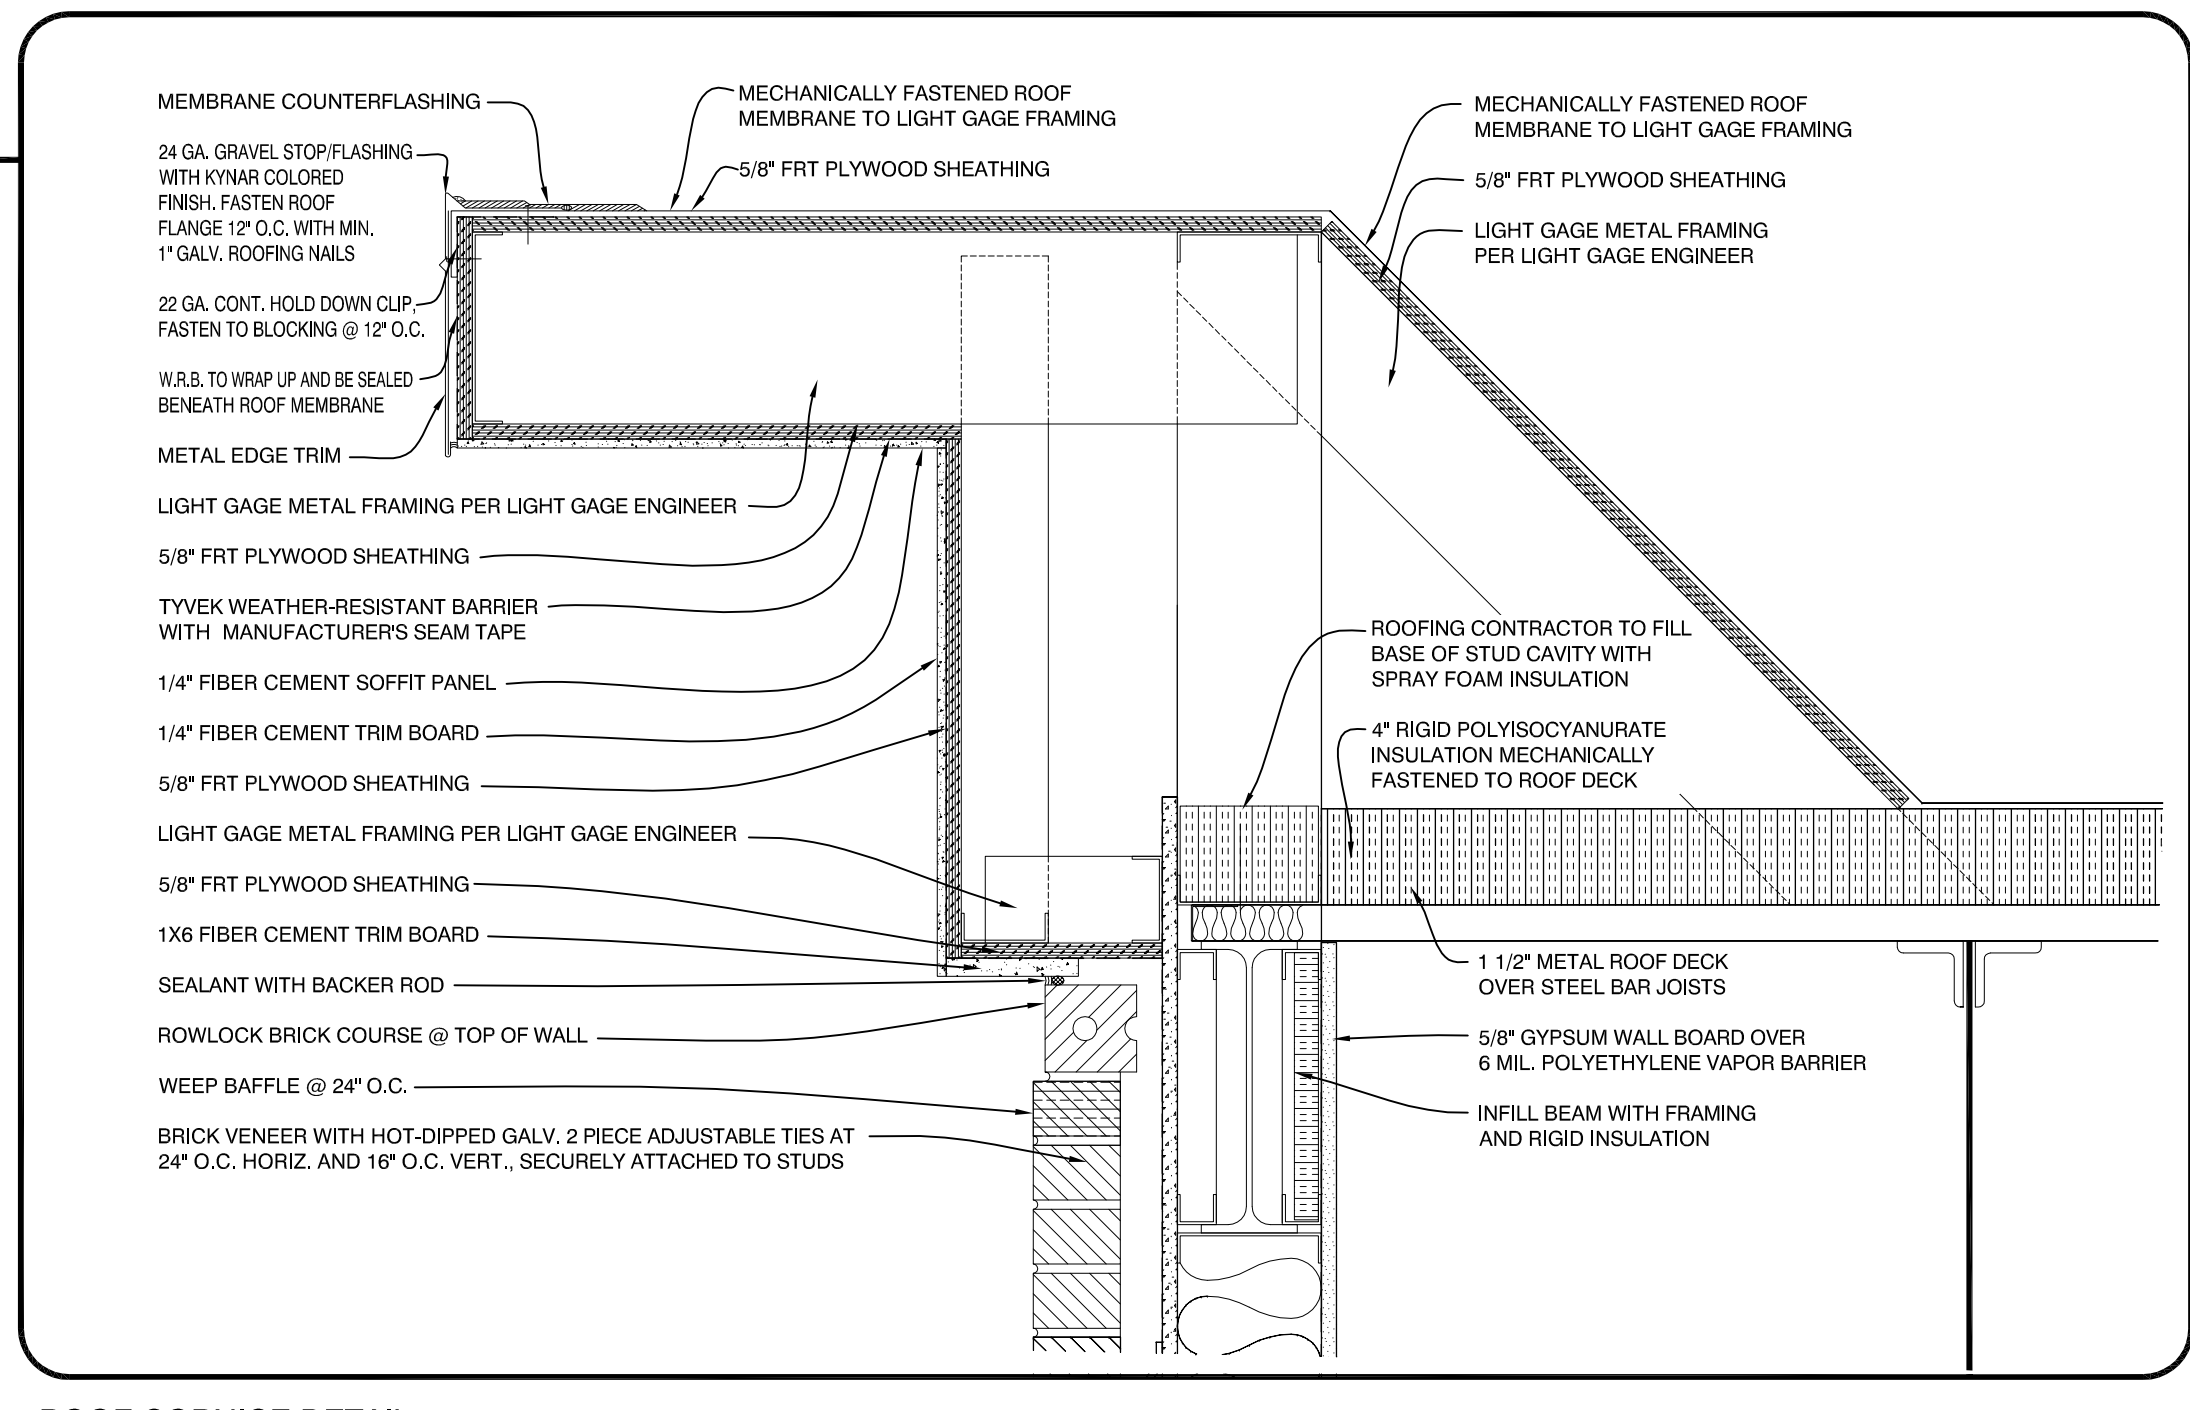


**ROOF CORNICE DETAIL**  
 SCALE: 1 1/2" = 1'-0"

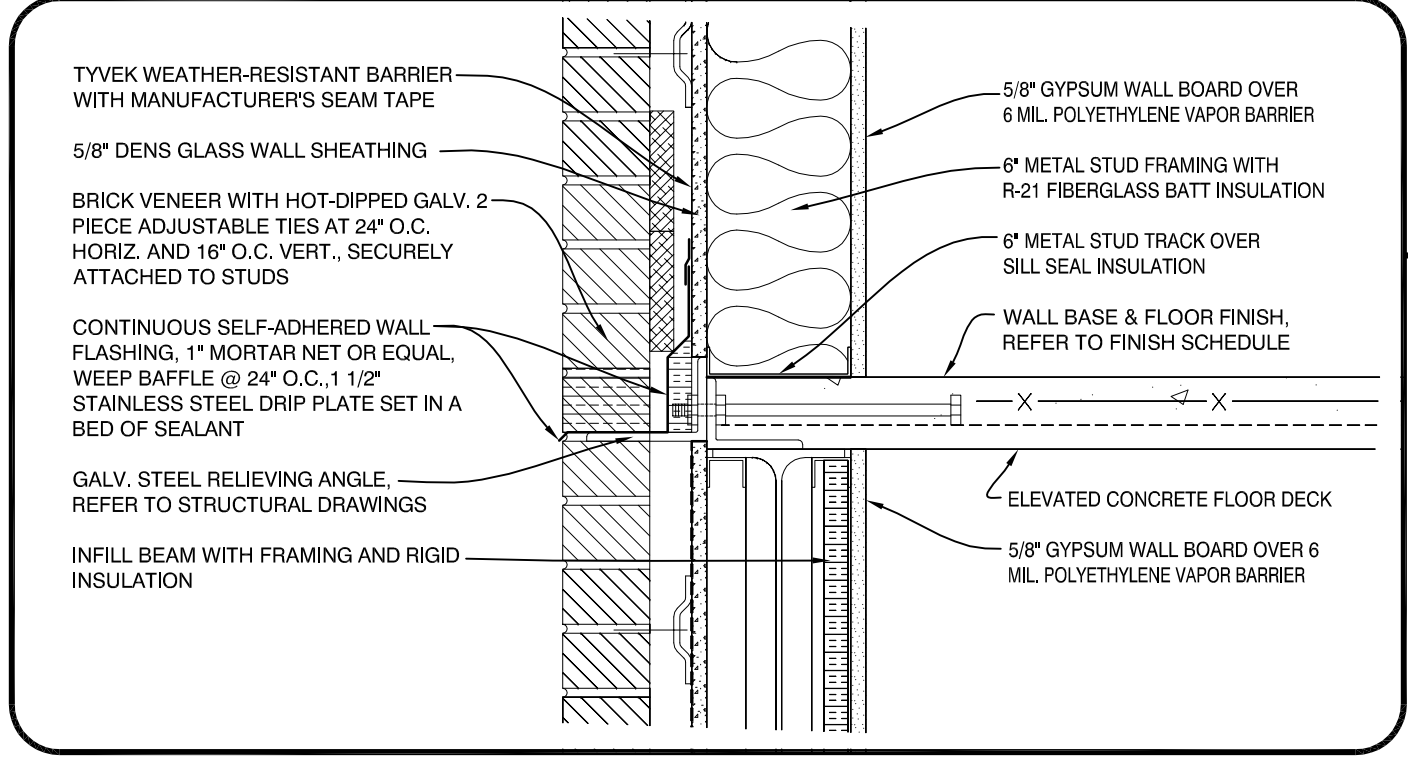


**RELIEVING ANGLE DETAIL**  
 SCALE: 1 1/2" = 1'-0"

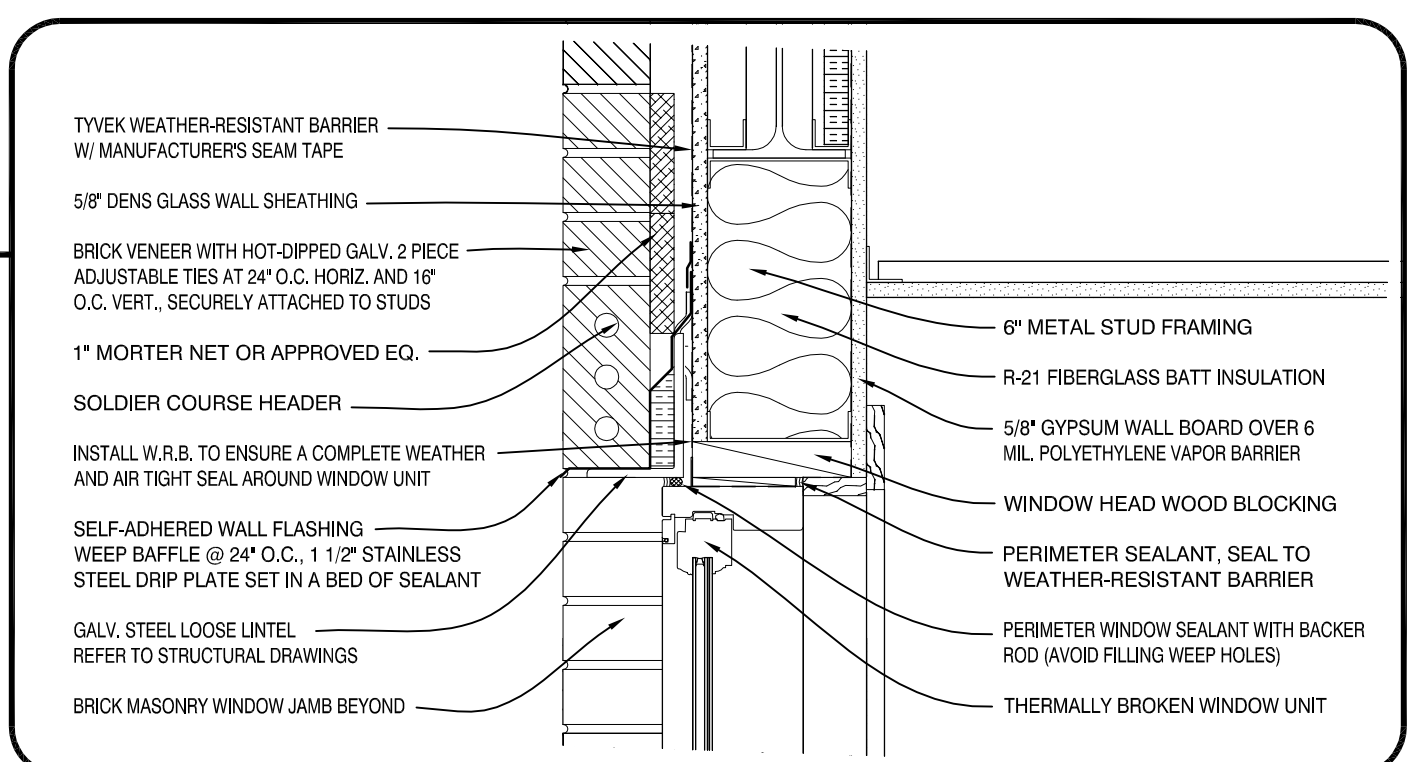


**WINDOW HEAD DETAIL**  
 SCALE: 1 1/2" = 1'-0"

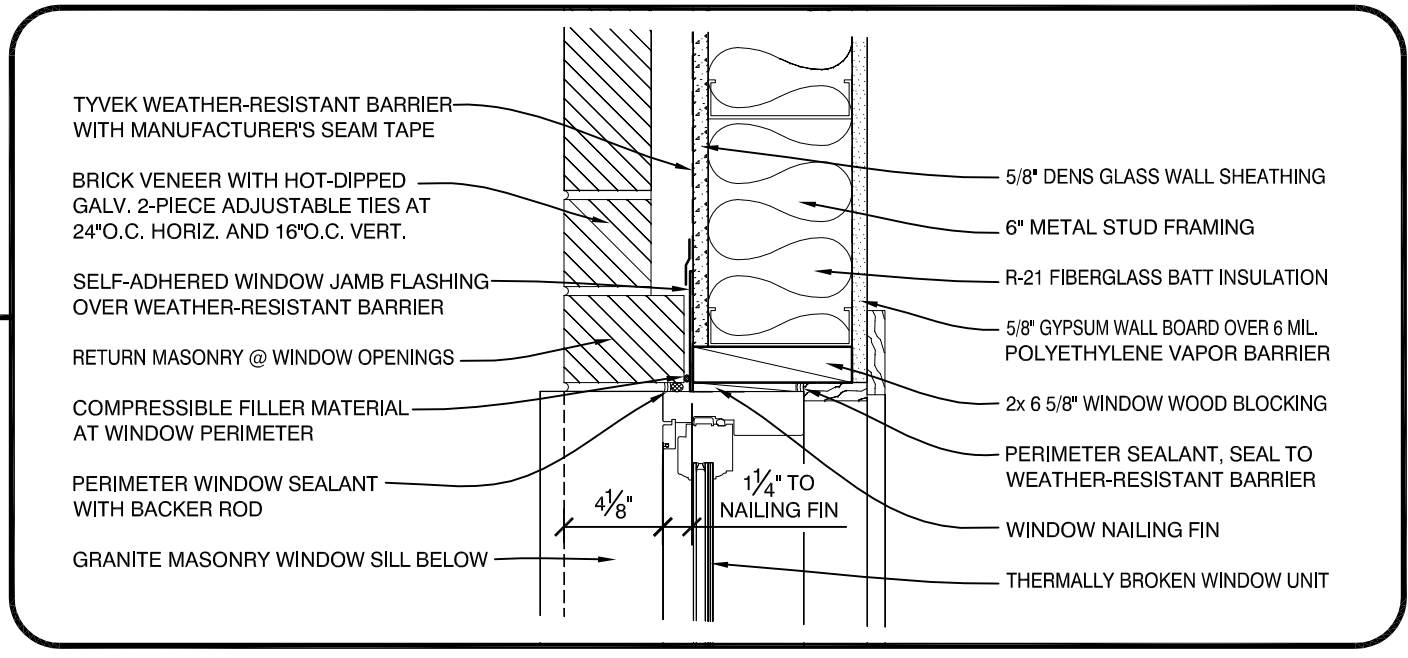


**WINDOW JAMB DETAIL**  
 SCALE: 1 1/2" = 1'-0"

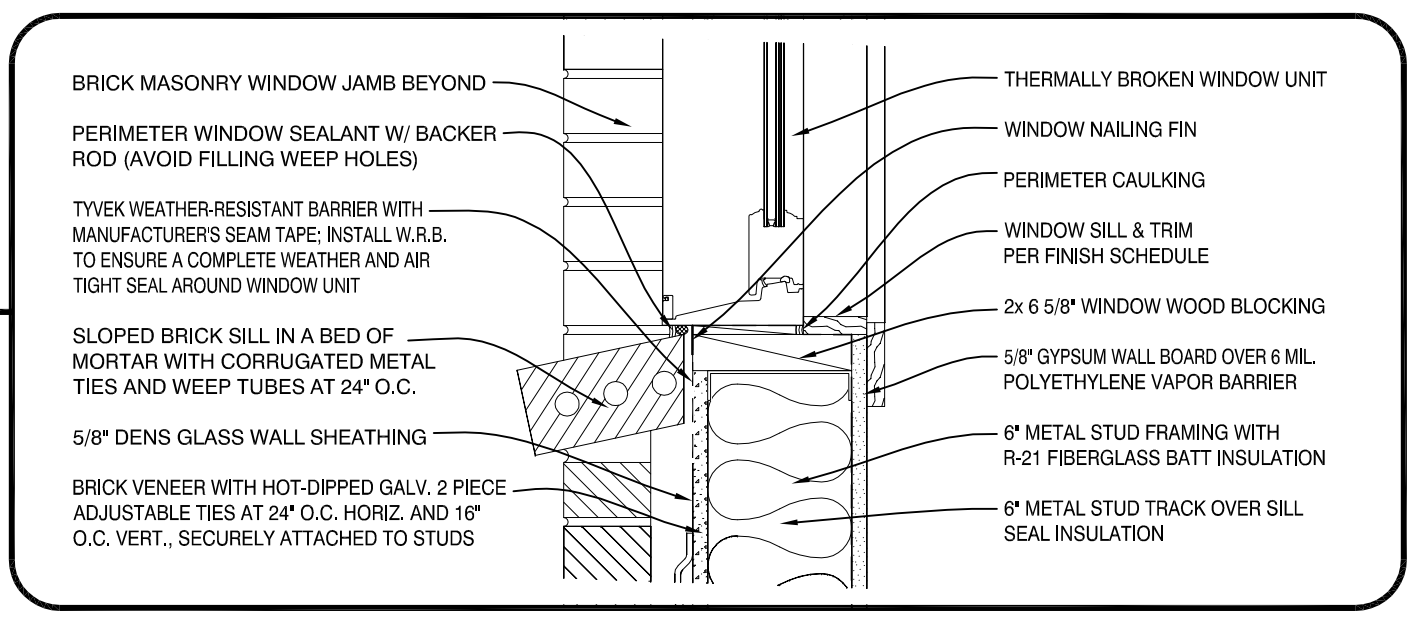

**WINDOW HEAD DETAIL**  
 SCALE: 1 1/2" = 1'-0"

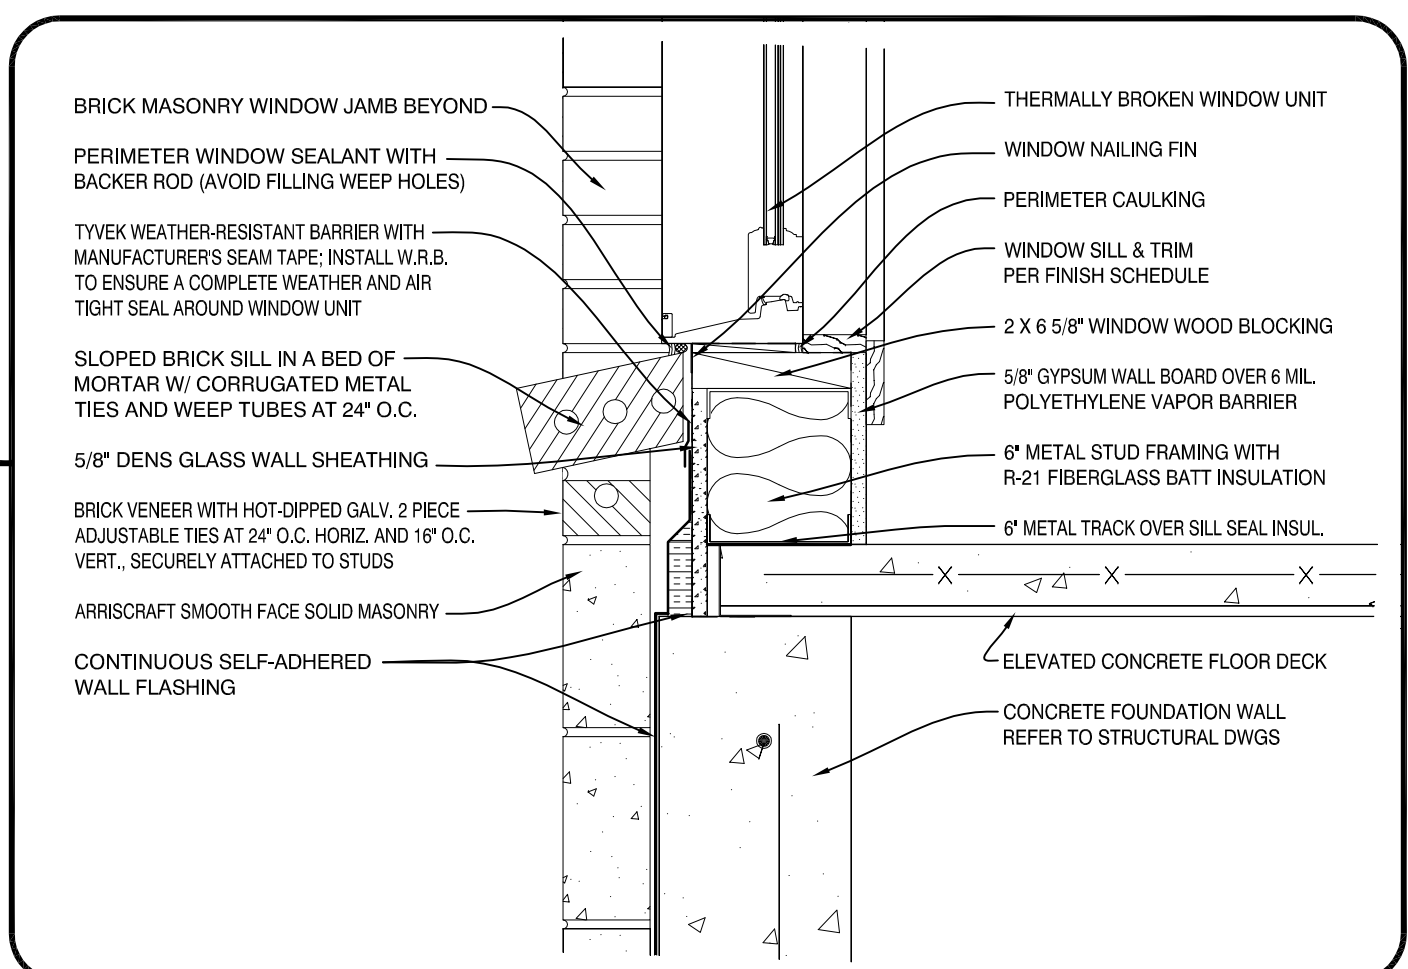

**WINDOW SILL DETAIL**  
 SCALE: 1 1/2" = 1'-0"

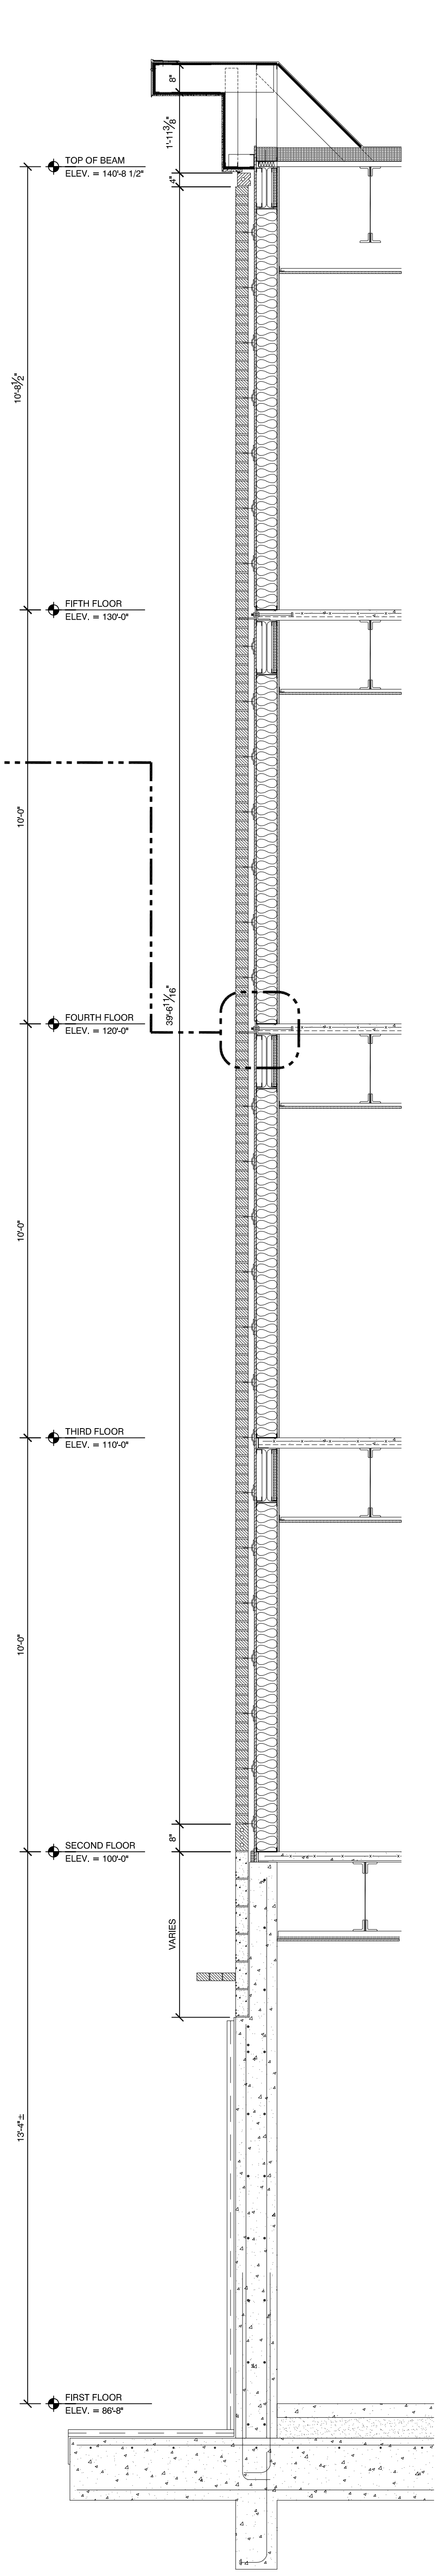

**2** WALL SECTION  
 SCALE: 1/2" = 1'-0"

sheet number:  
**A4.12**

WALL SECTIONS

ISSUED:  
 05-09-16 FOR BUILDING PERMIT

REVISION:

project architect:  
 KAK

drawn by:  
 JJD

**Mixed Use Development**

York & High Street  
 Portland, Maine

