




ROOF CORNICE DETAIL
SCALE: 1 1/2" = 1'-0"

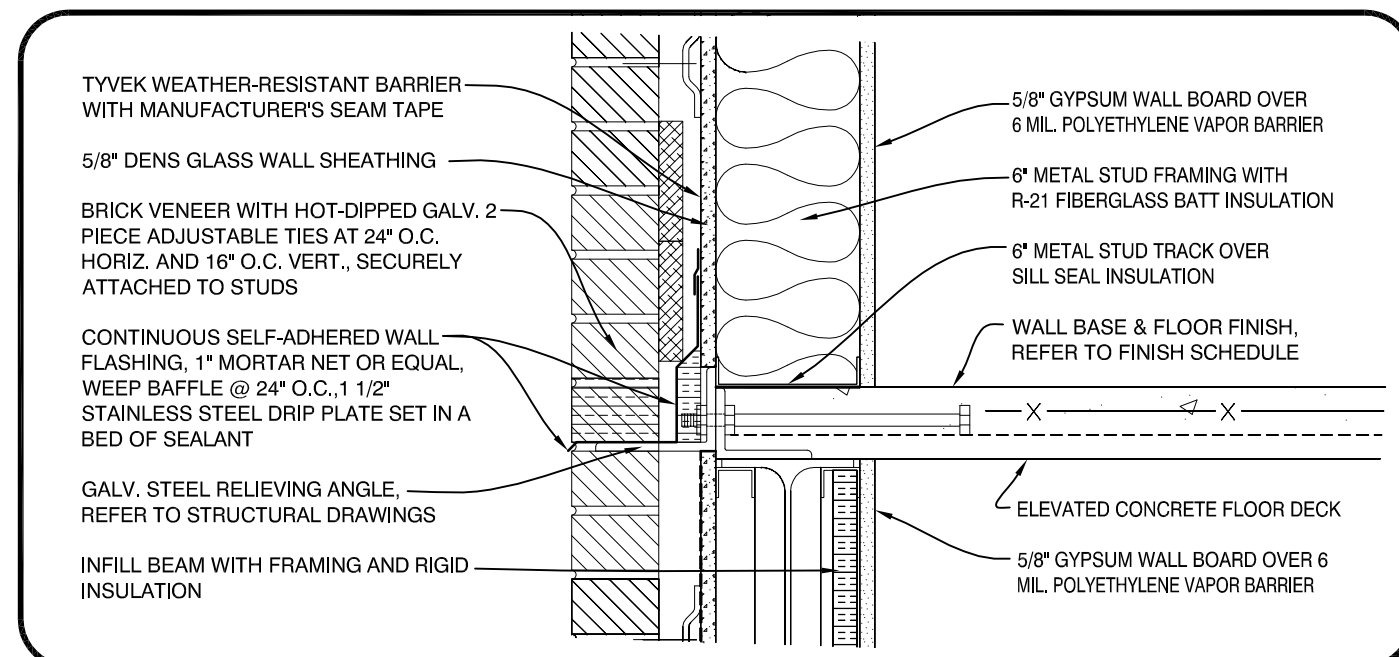


RELIEVING ANGLE DETAIL
SCALE: 1 1/2" = 1'-0"

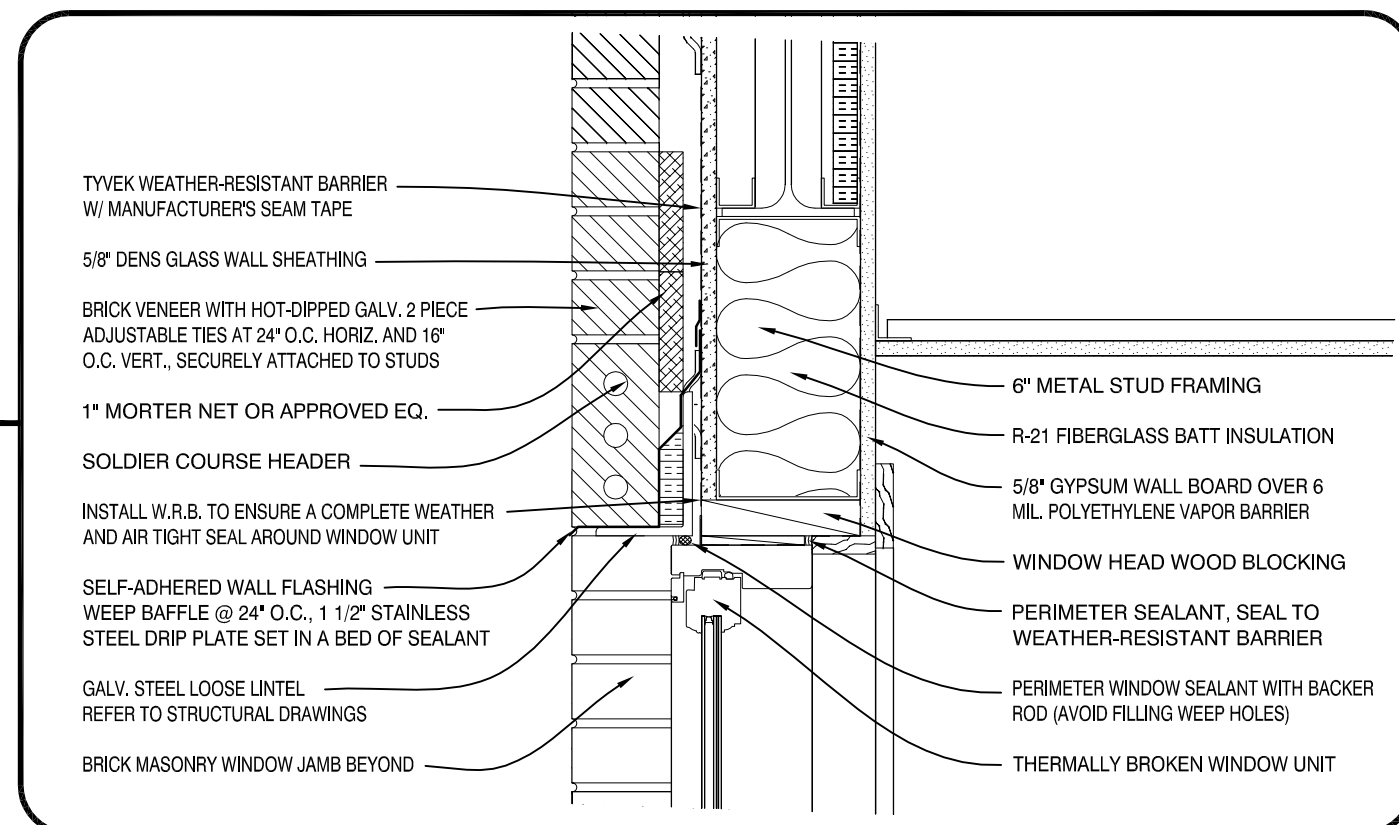


WINDOW HEAD DETAIL
SCALE: 1 1/2" = 1'-0"

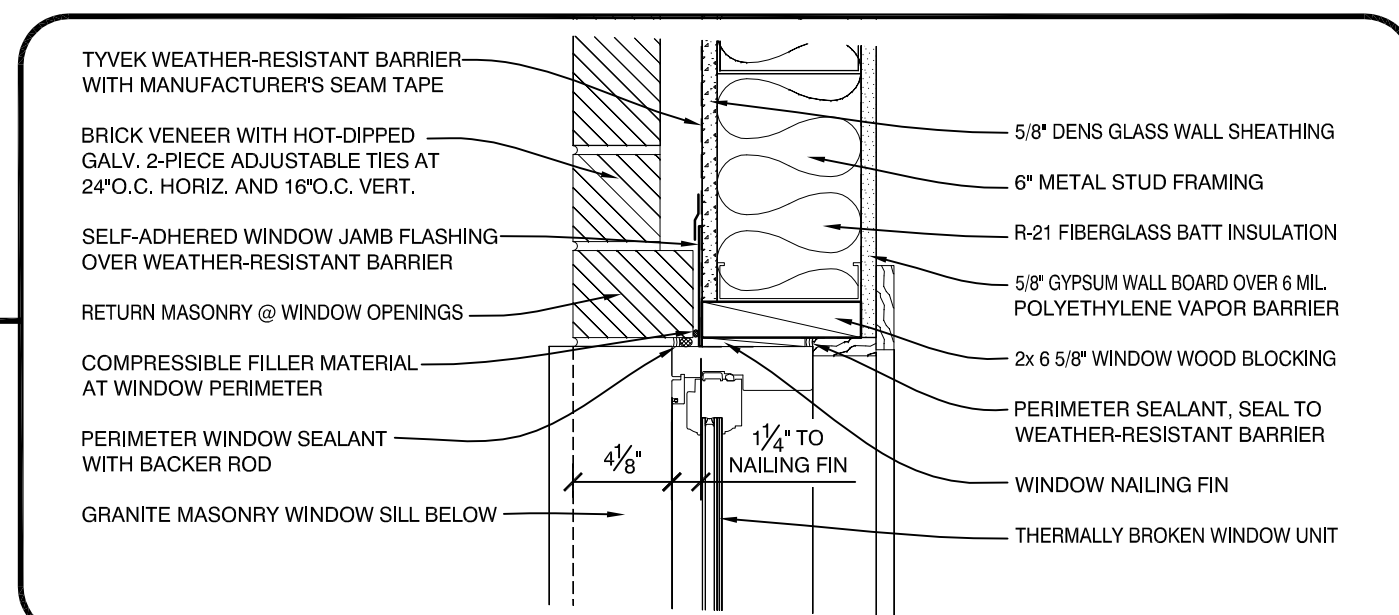


WINDOW JAMB DETAIL
SCALE: 1 1/2" = 1'-0"

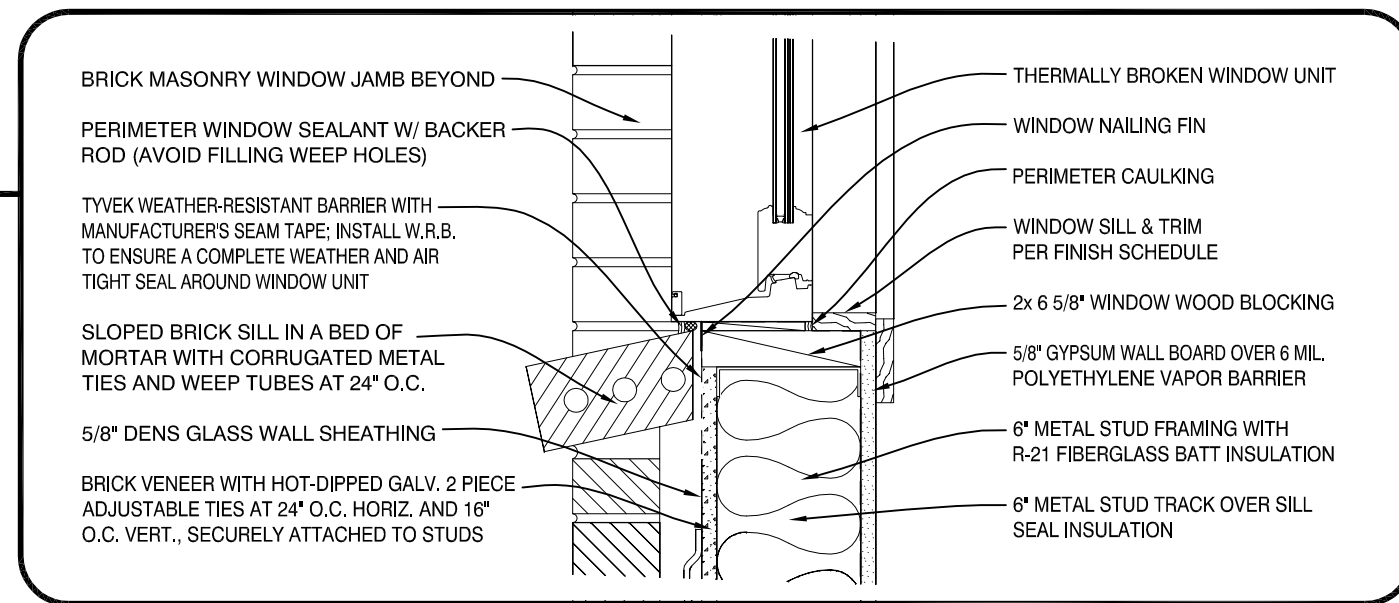

WINDOW HEAD DETAIL
SCALE: 1 1/2" = 1'-0"

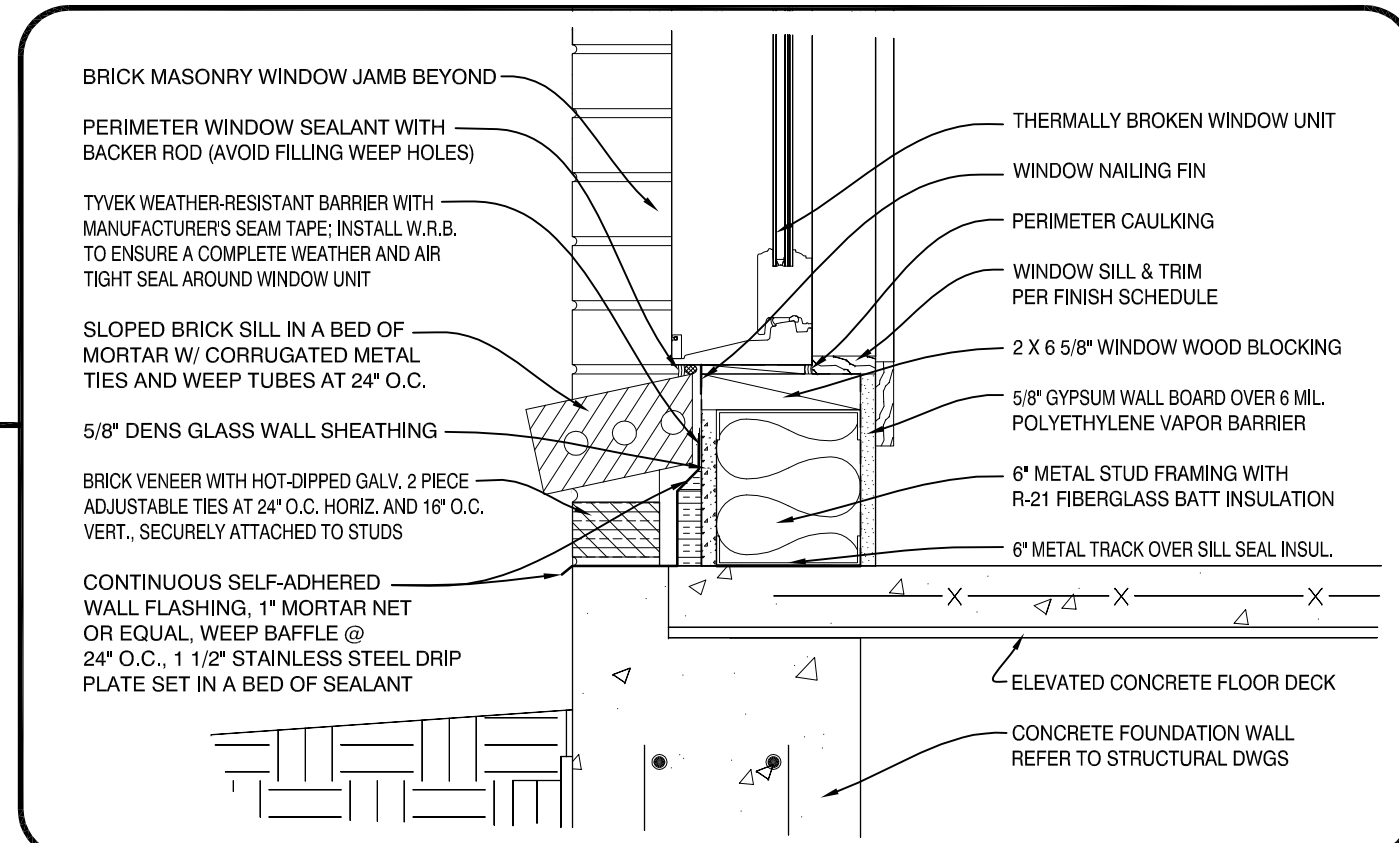

WINDOW SILL DETAIL
SCALE: 1 1/2" = 1'-0"

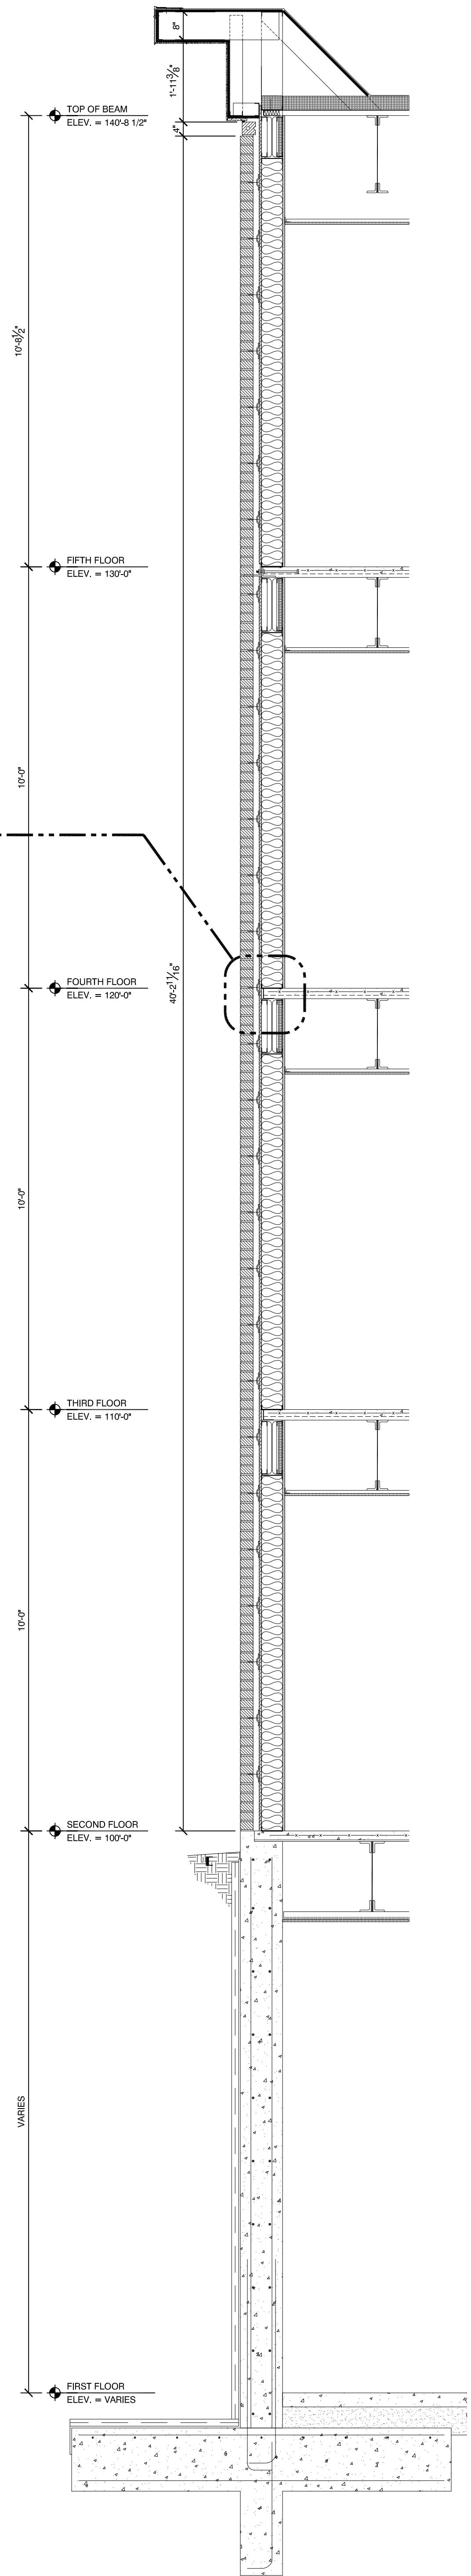

2 WALL SECTION
SCALE: 1/2" = 1'-0"

1 WALL SECTION
SCALE: 1/2" = 1'-0"

<p>A4.14</p>	<p>WALL SECTIONS</p>	<p>ISSUED:</p> <p>05-09-16 FOR BUILDING PERMIT</p>	<p>REVISION:</p> <ul style="list-style-type: none"> • • • 	<p>Mixed Use Development</p> <p>York & High Street Portland, Maine</p>		<p>11 CORPORATE DRIVE • BELMONT • NH 03220 PHONE (603) 527-9090 • WWW.OPECHEE.COM</p>
		<p>PROJECT ARCHITECT:</p> <p>KAK</p>	<p>DRAWN BY:</p> <p>JJD</p>			