


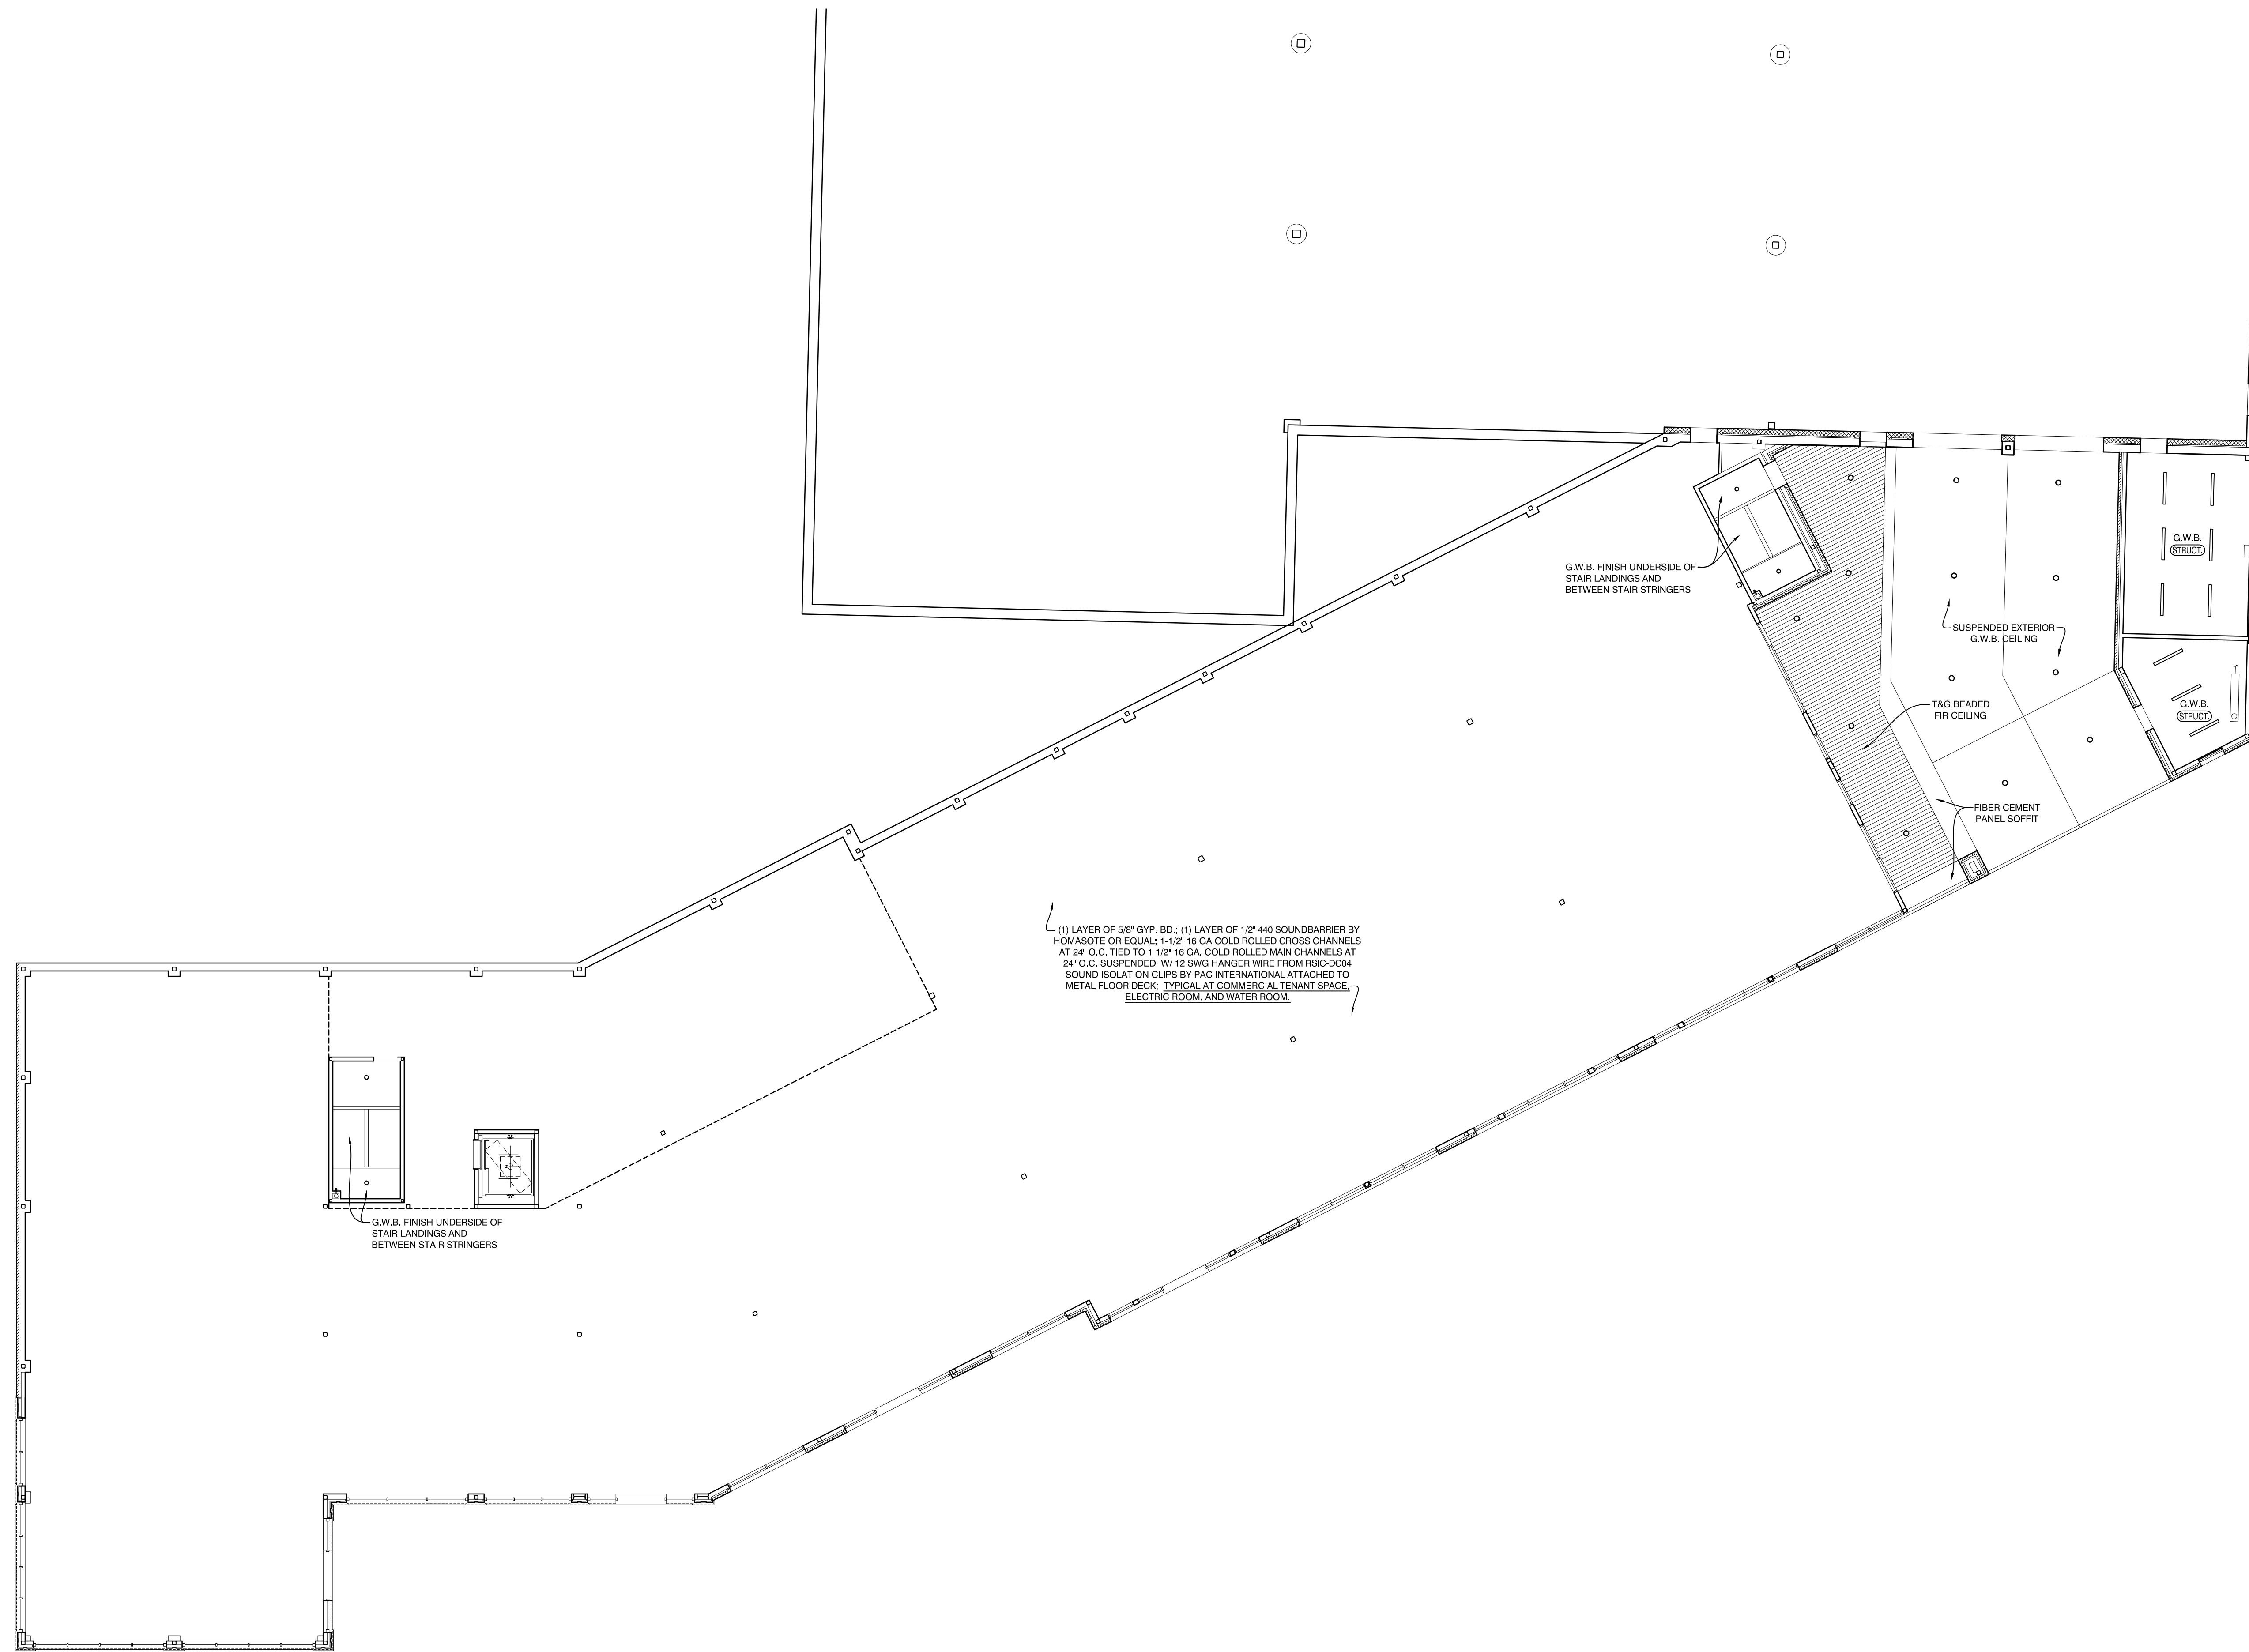

1

LOWER LEVEL REFLECTED CEILING PLAN
3/32" = 1'-0"



Mixed Use Development

York & High Street
Portland, Maine

REVISION:

ISSUED:	01-12-16 FOR OWNER CONTRACT
	05-09-16 FOR BUILDING PERMIT

project architect:	KAK
drawn by:	JJD

LOWER LEVEL REFLECTED CEILING PLAN

sheet number:
A8.01