



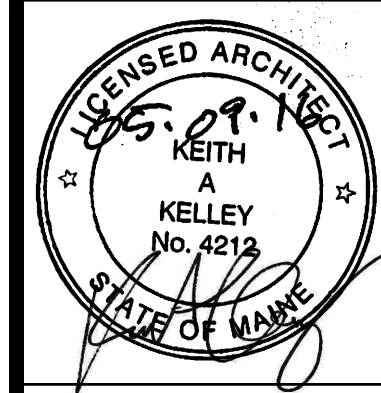

1 FOURTH LEVEL REFLECTED CEILING PLAN  
3/32" = 1'-0"

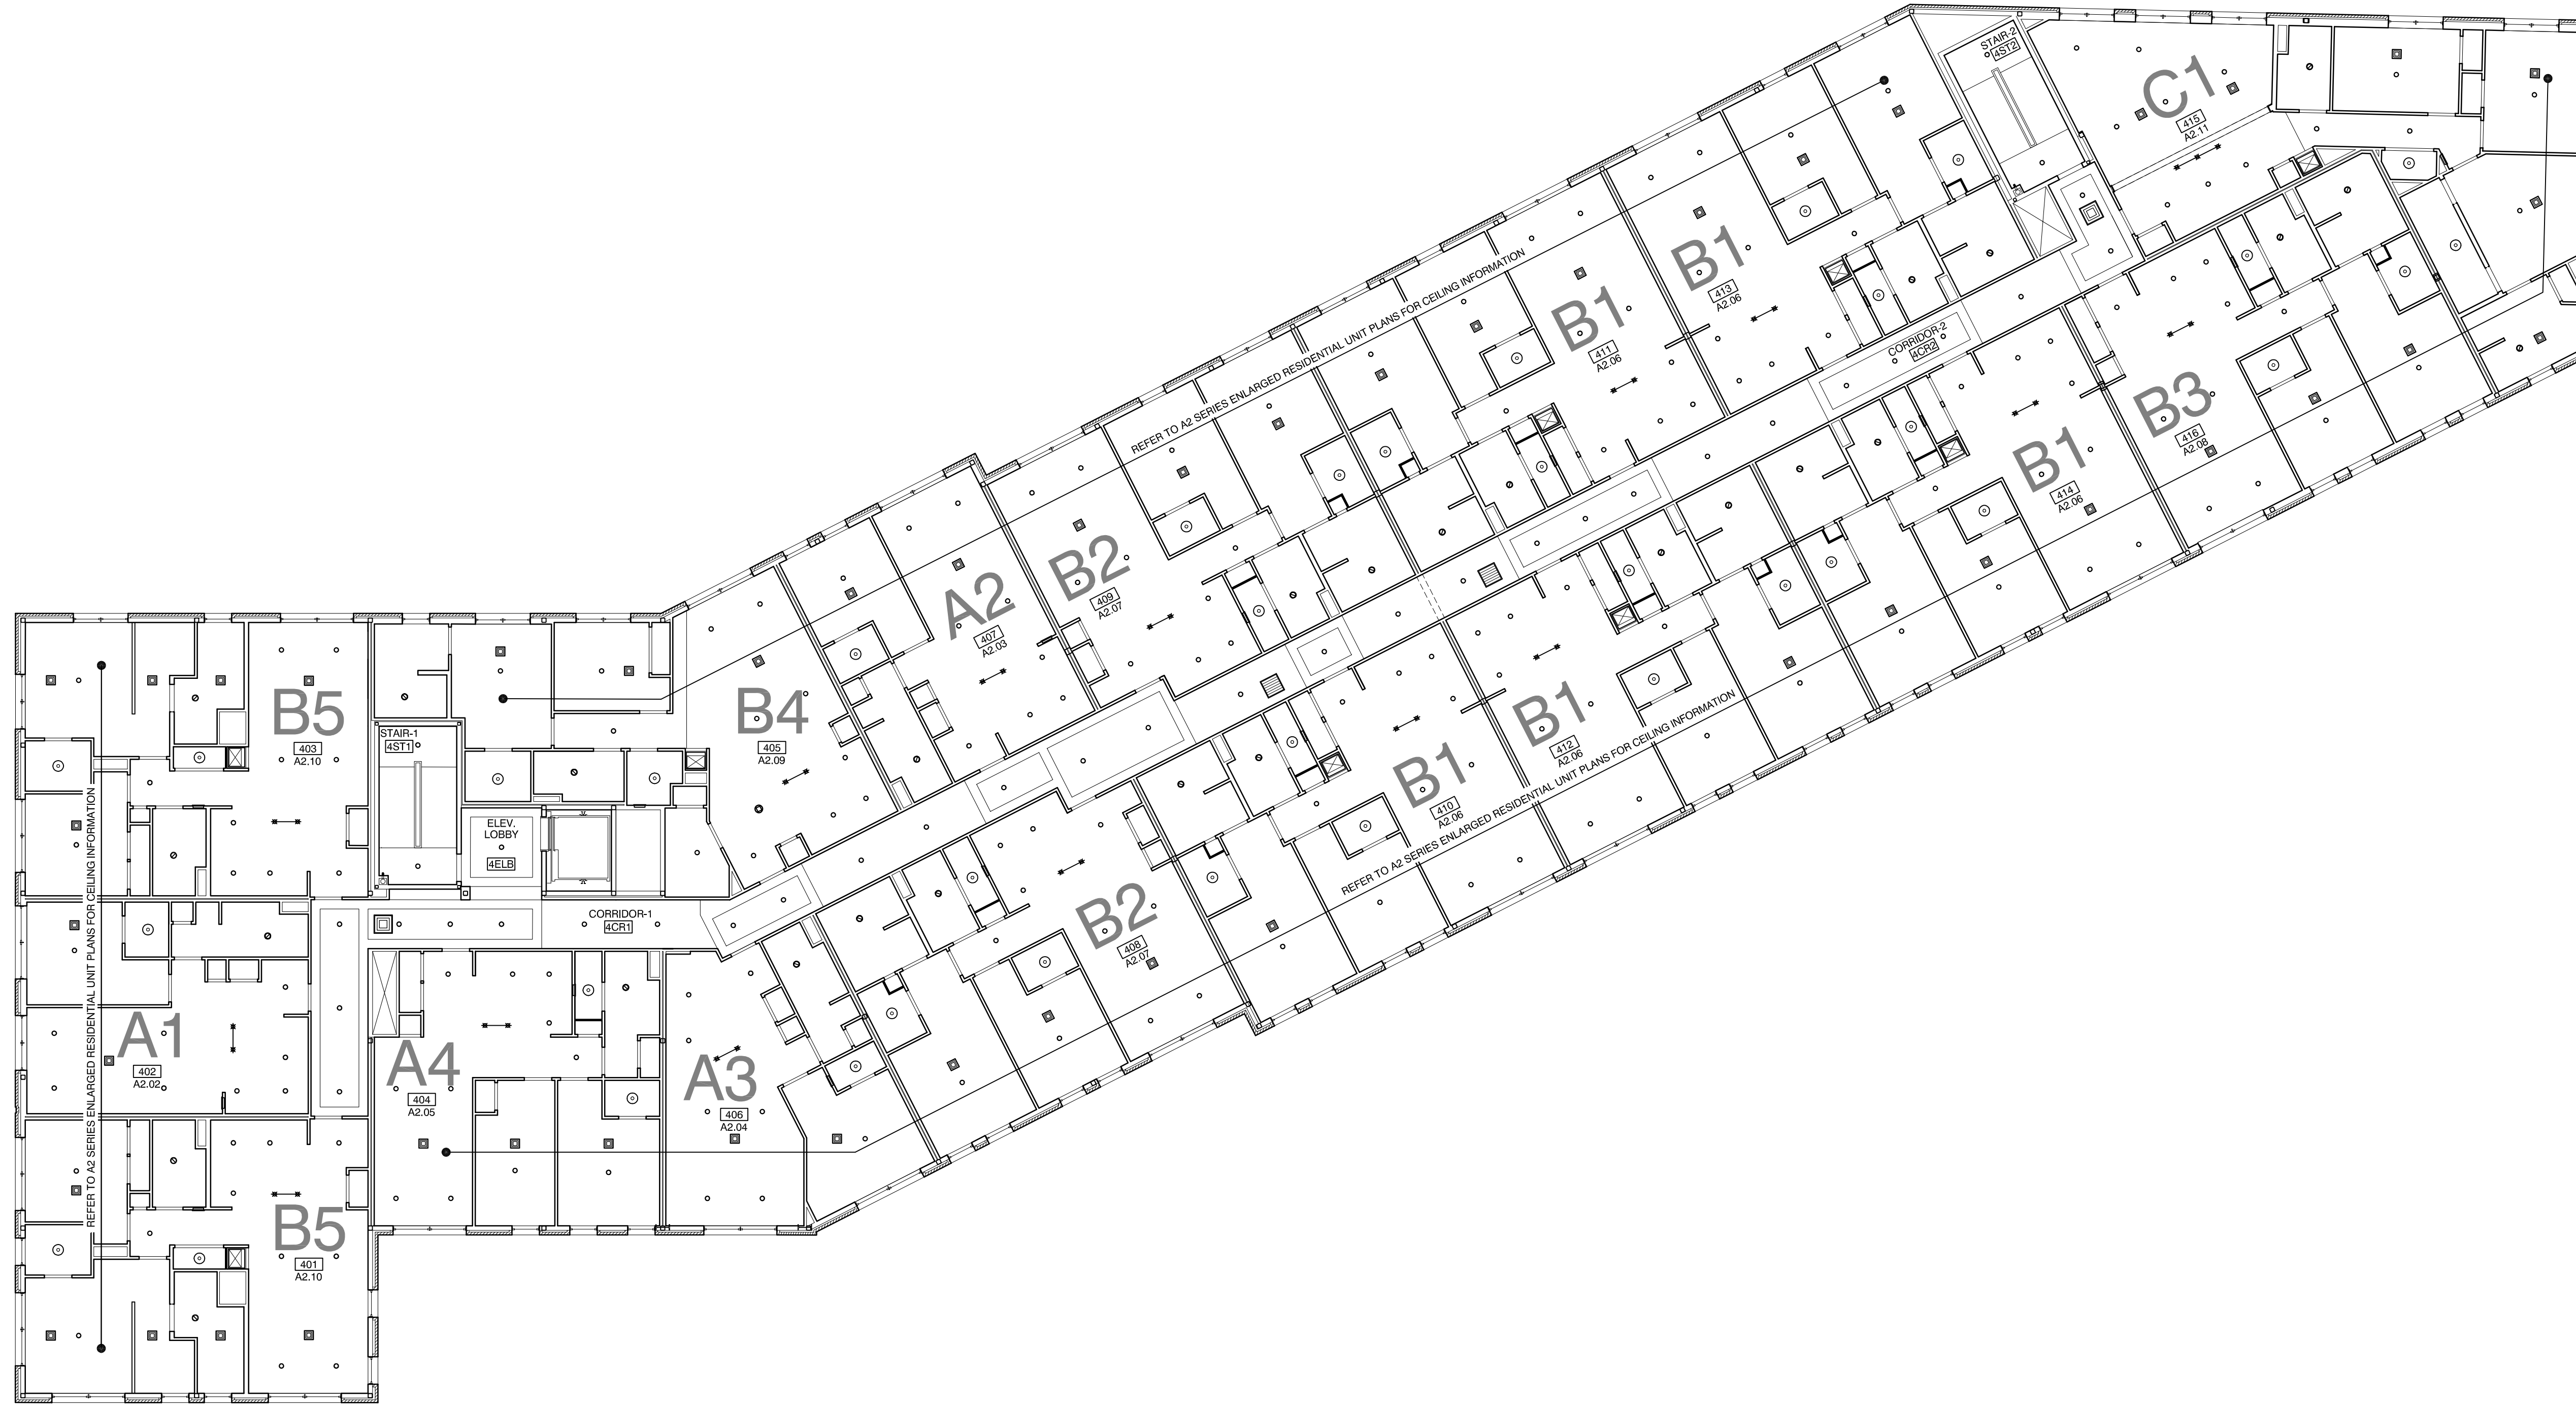

Mixed Use Development  
York & High Street  
Portland, Maine

REVISION:  
.....

ISSUED:  
05-09-16 FOR BUILDING PERMIT  
.....

project architect: KAK  
drawn by: JJD

FOURTH LEVEL  
REFLECTED  
CEILING PLAN

sheet number:  
**A8.04**