



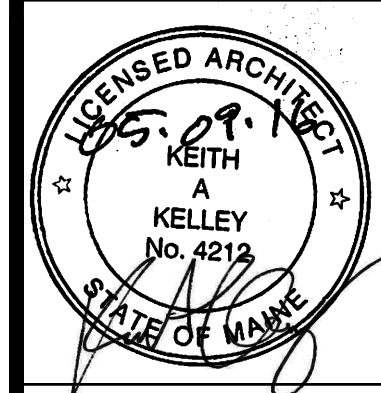

1 FIFTH LEVEL REFLECTED CEILING PLAN
3/32" = 1'-0"

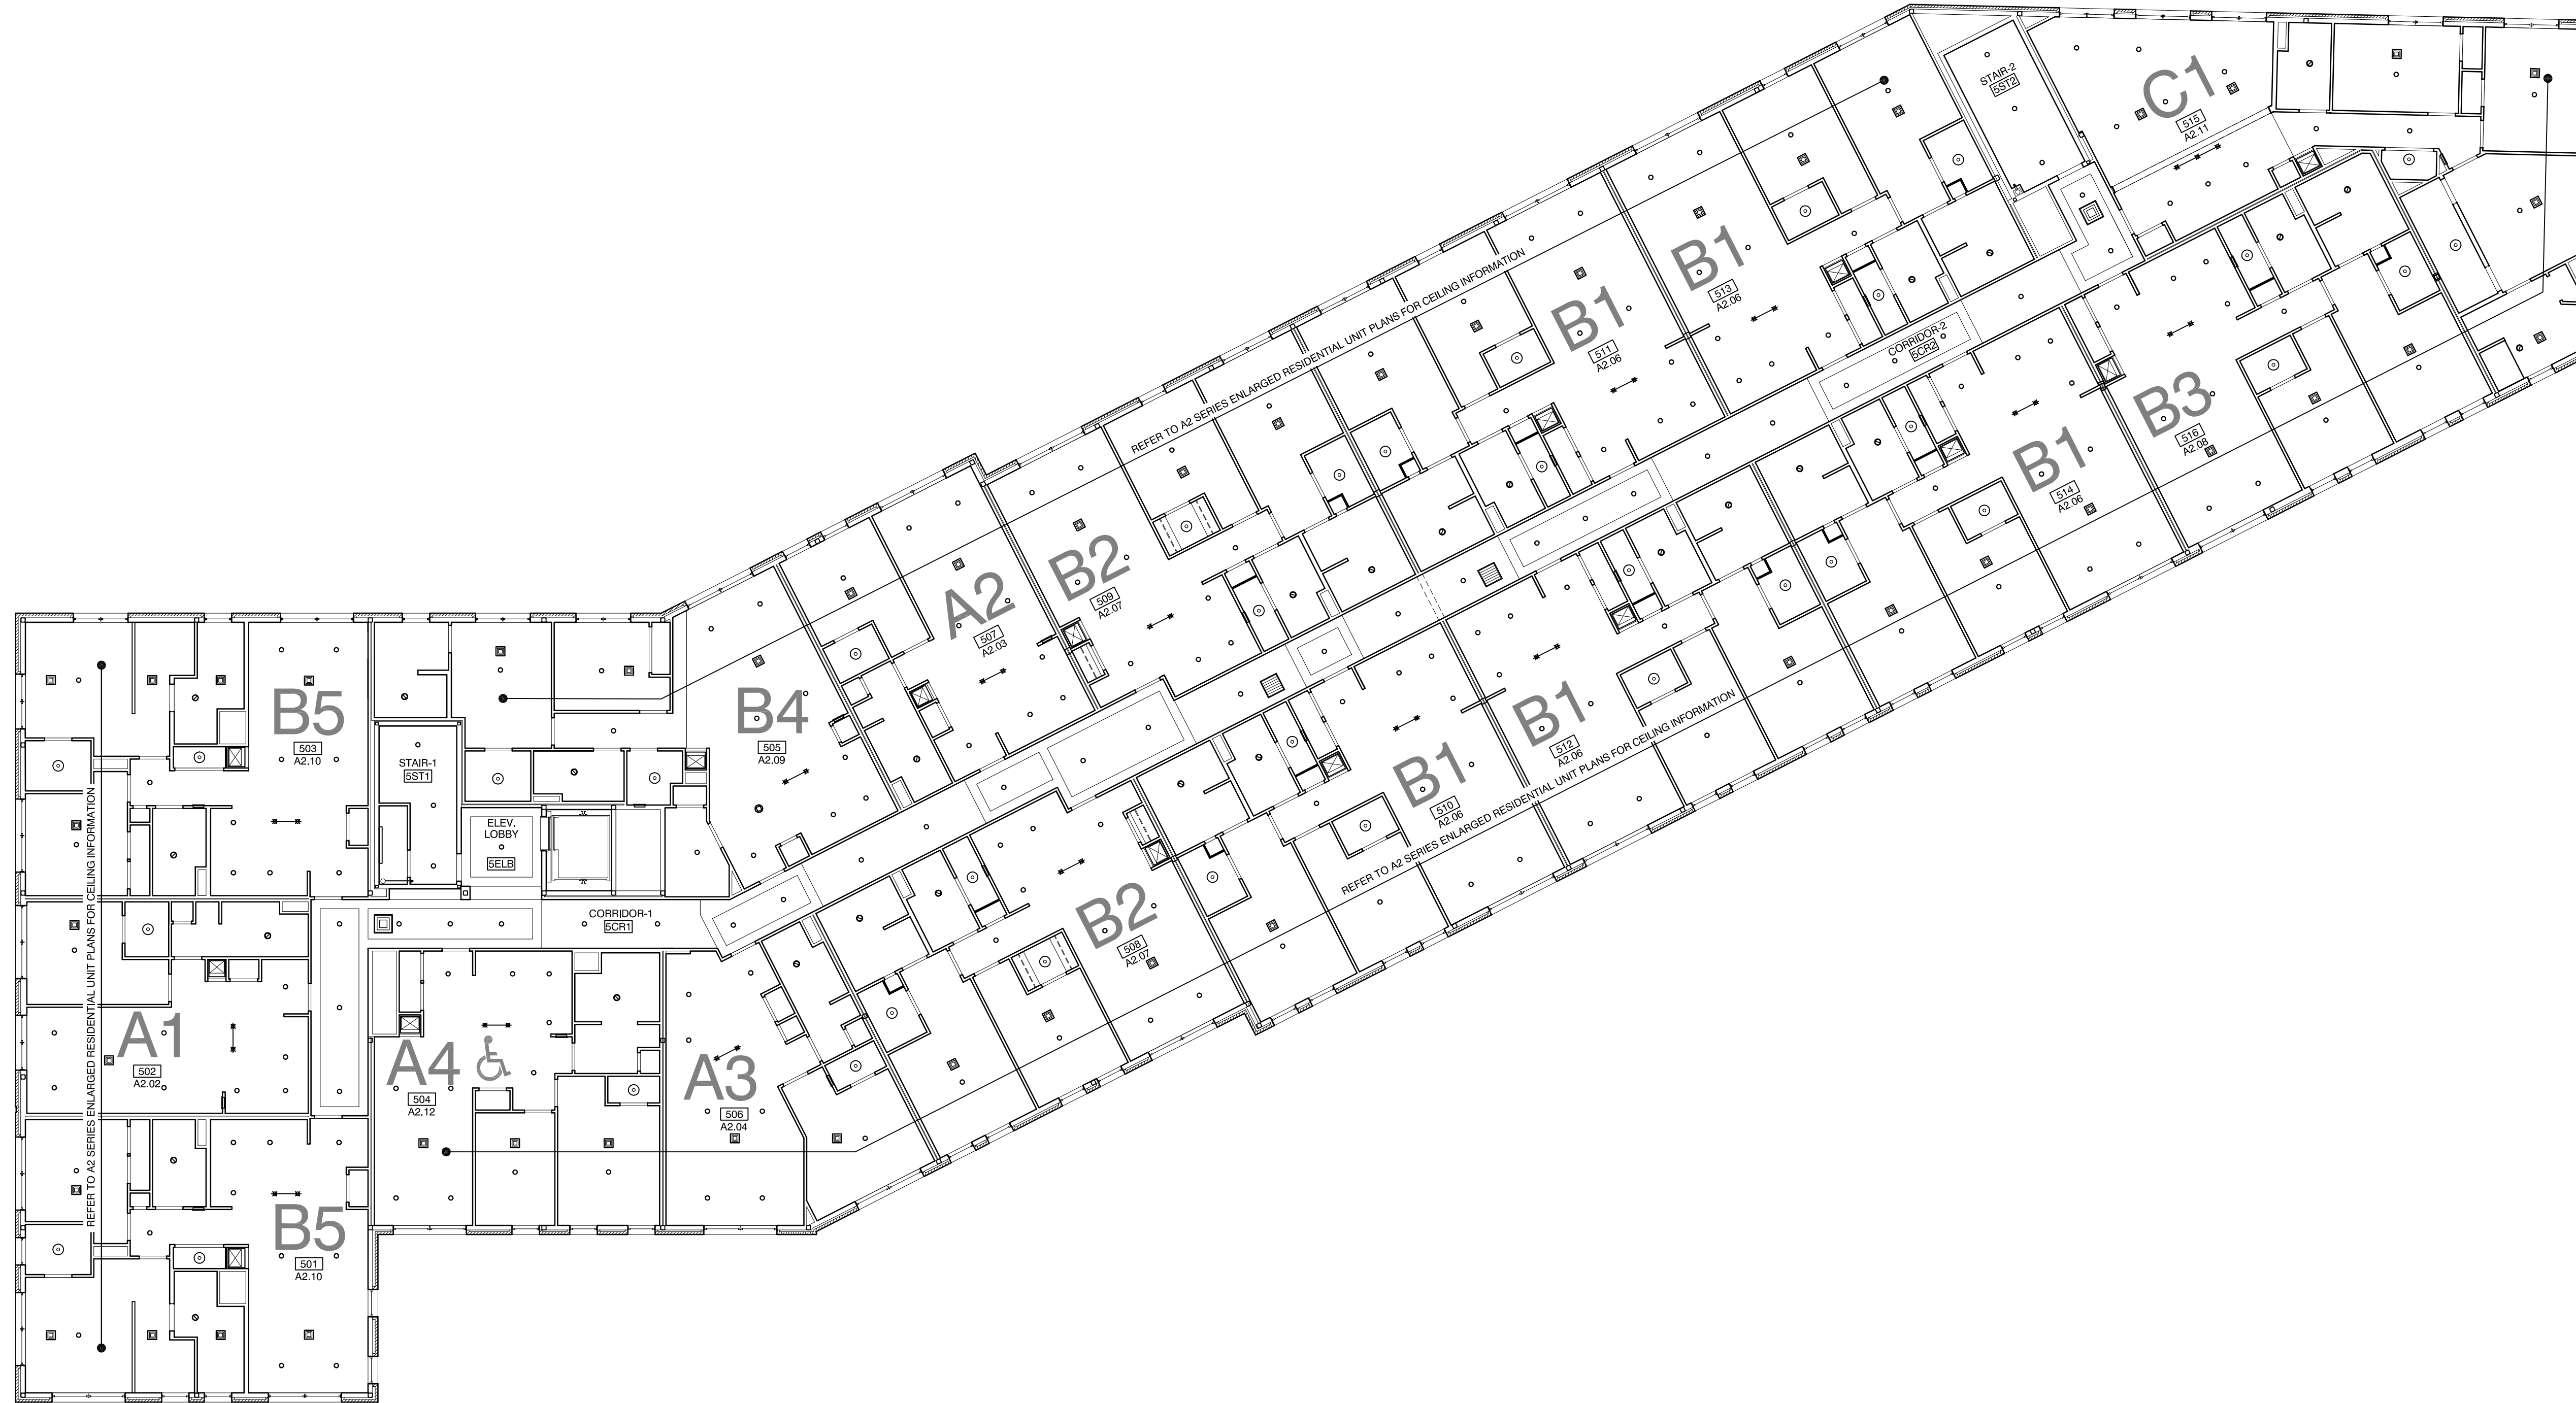

Mixed Use Development
York & High Street
Portland, Maine

REVISION:
.....

ISSUED:
05-09-16 FOR BUILDING PERMIT
.....

project architect: KAK
drawn by: JJD

FIFTH LEVEL
REFLECTED
CEILING PLAN

sheet number:
A8.05