
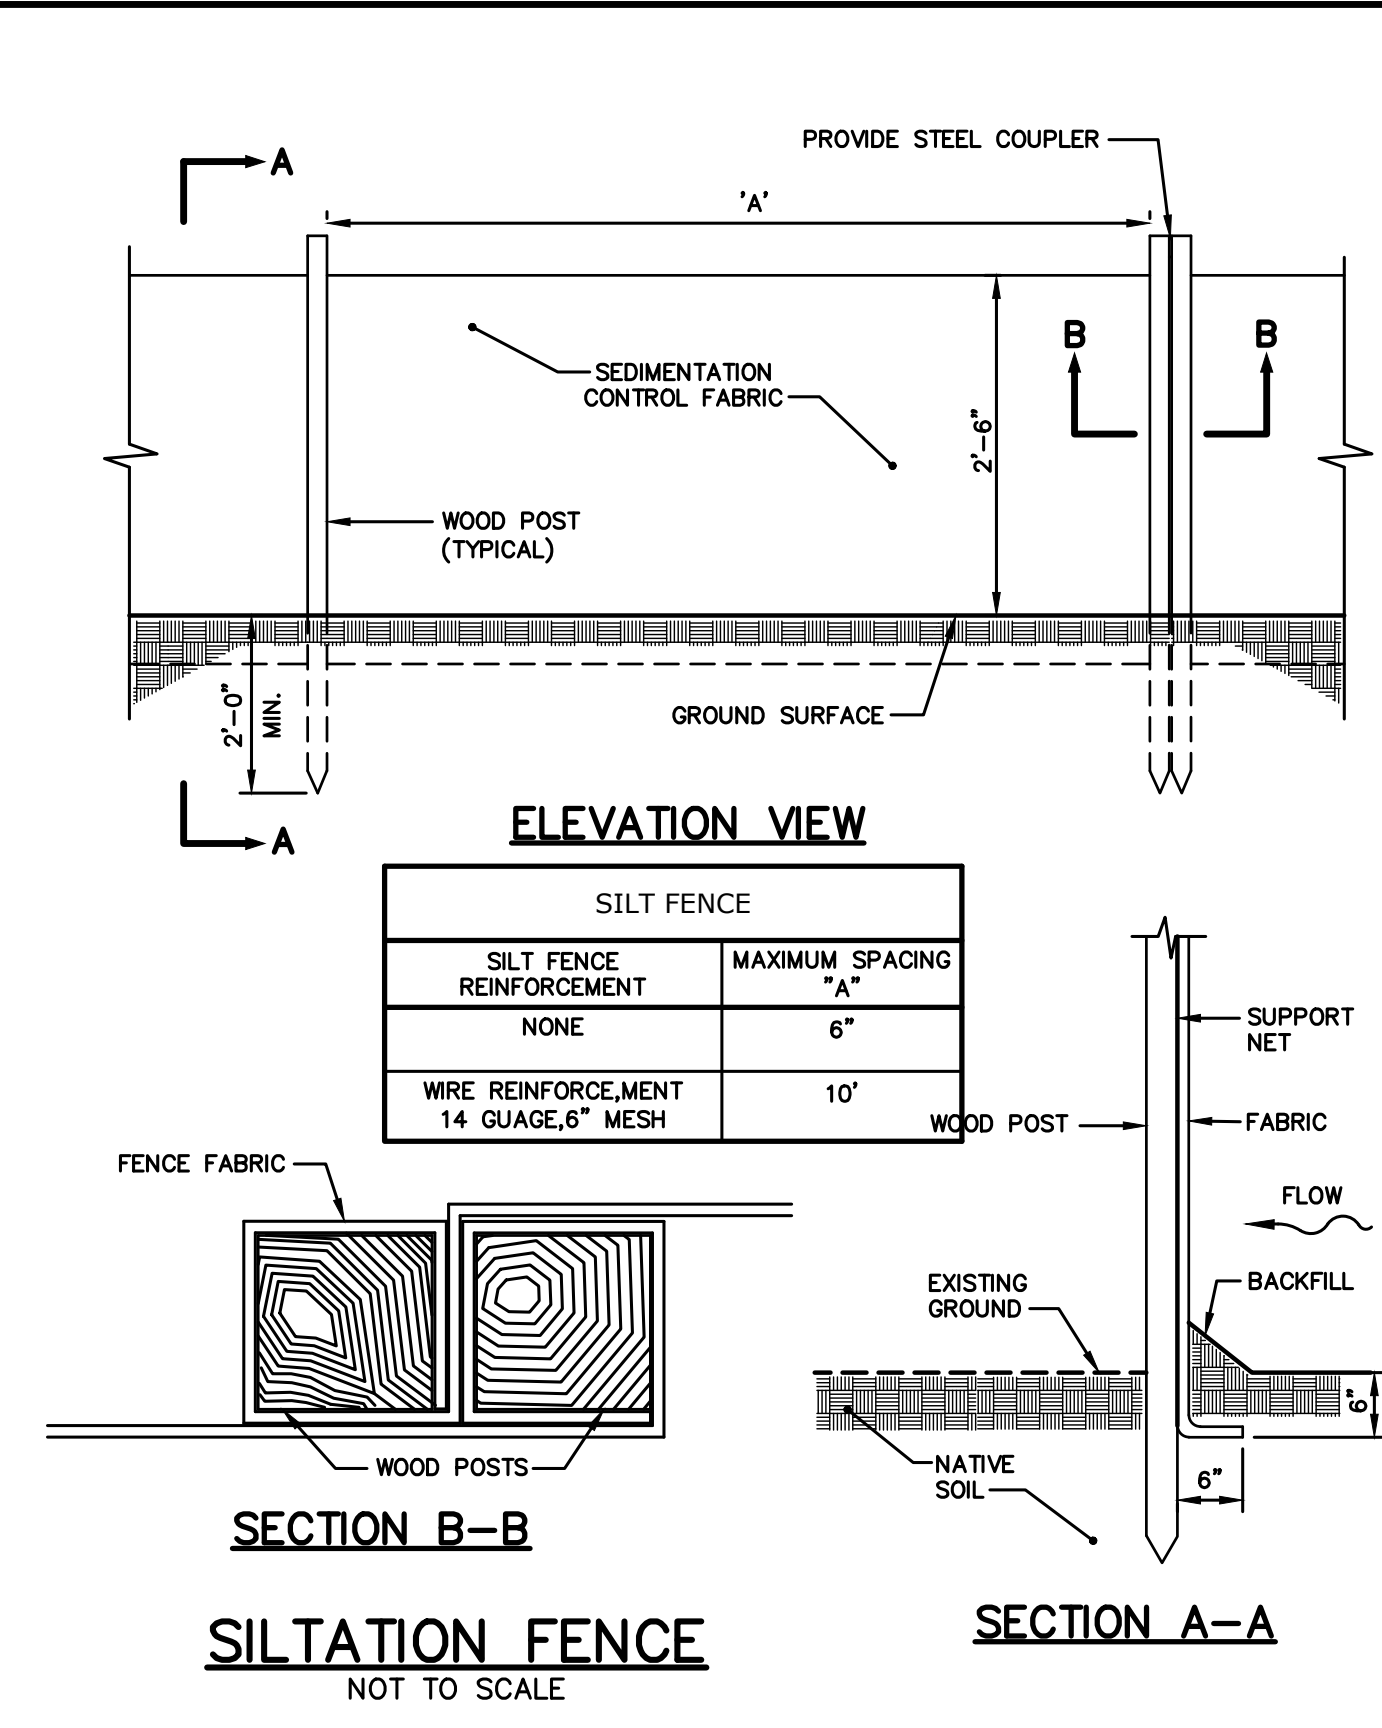
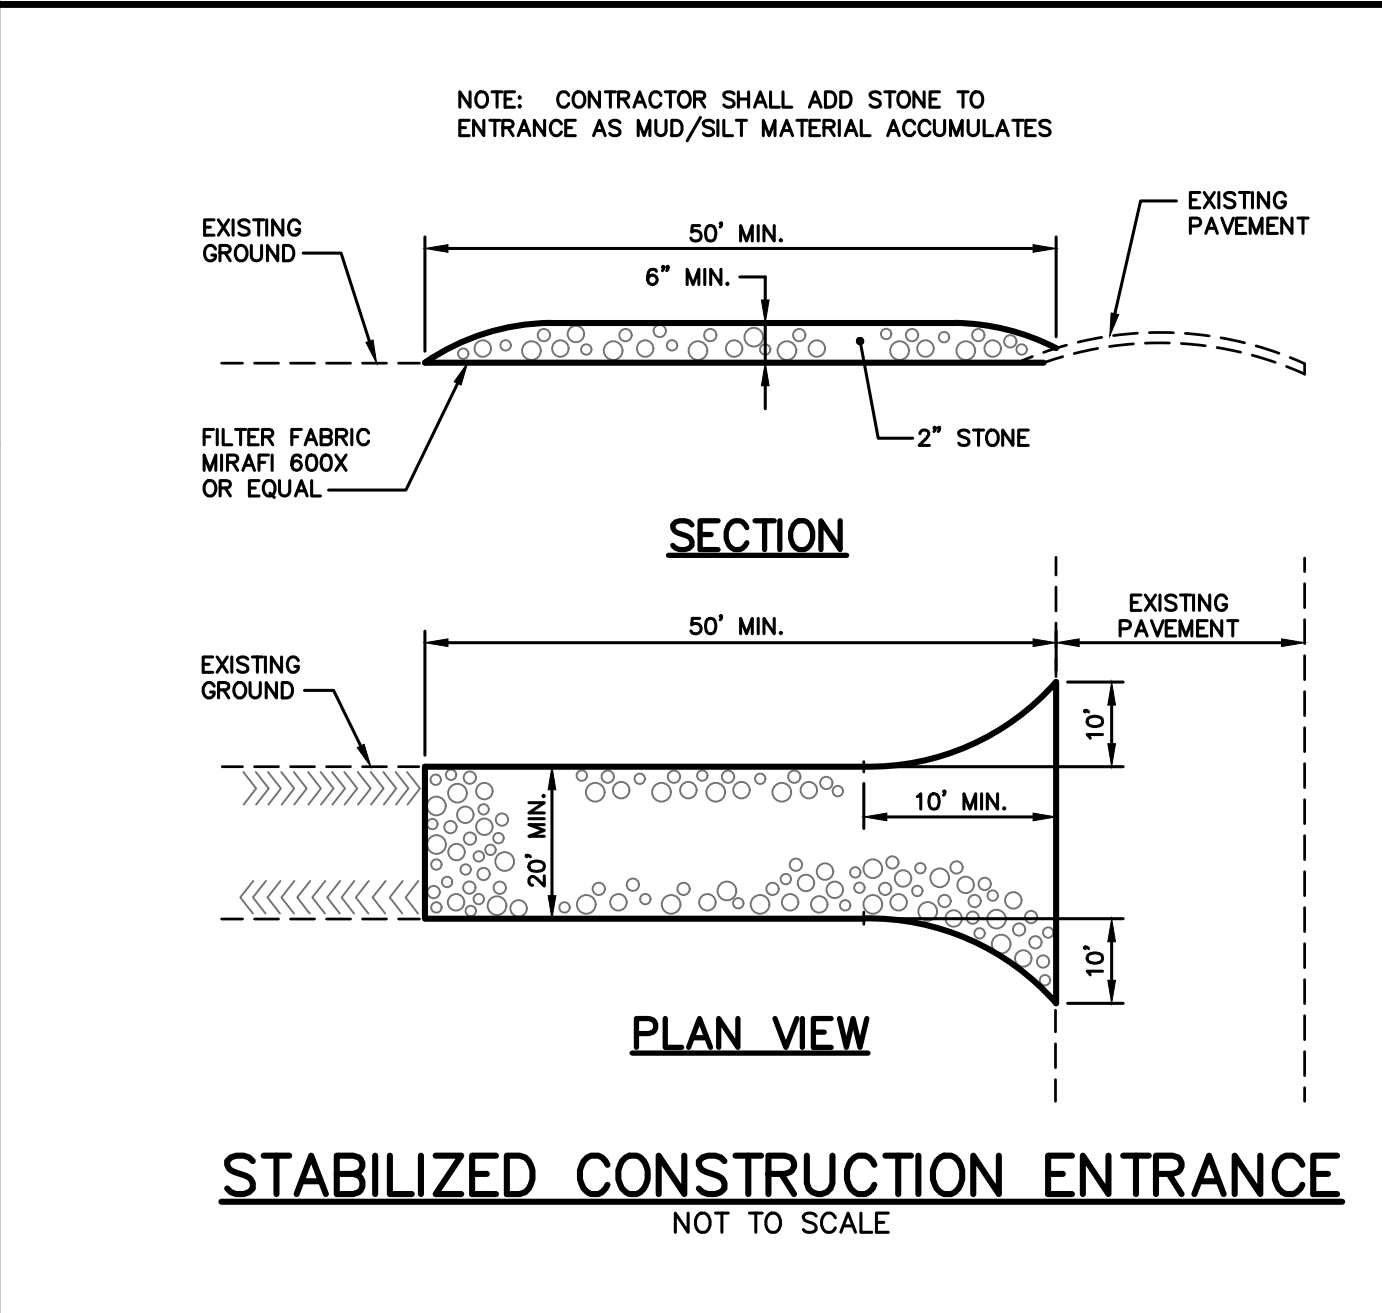
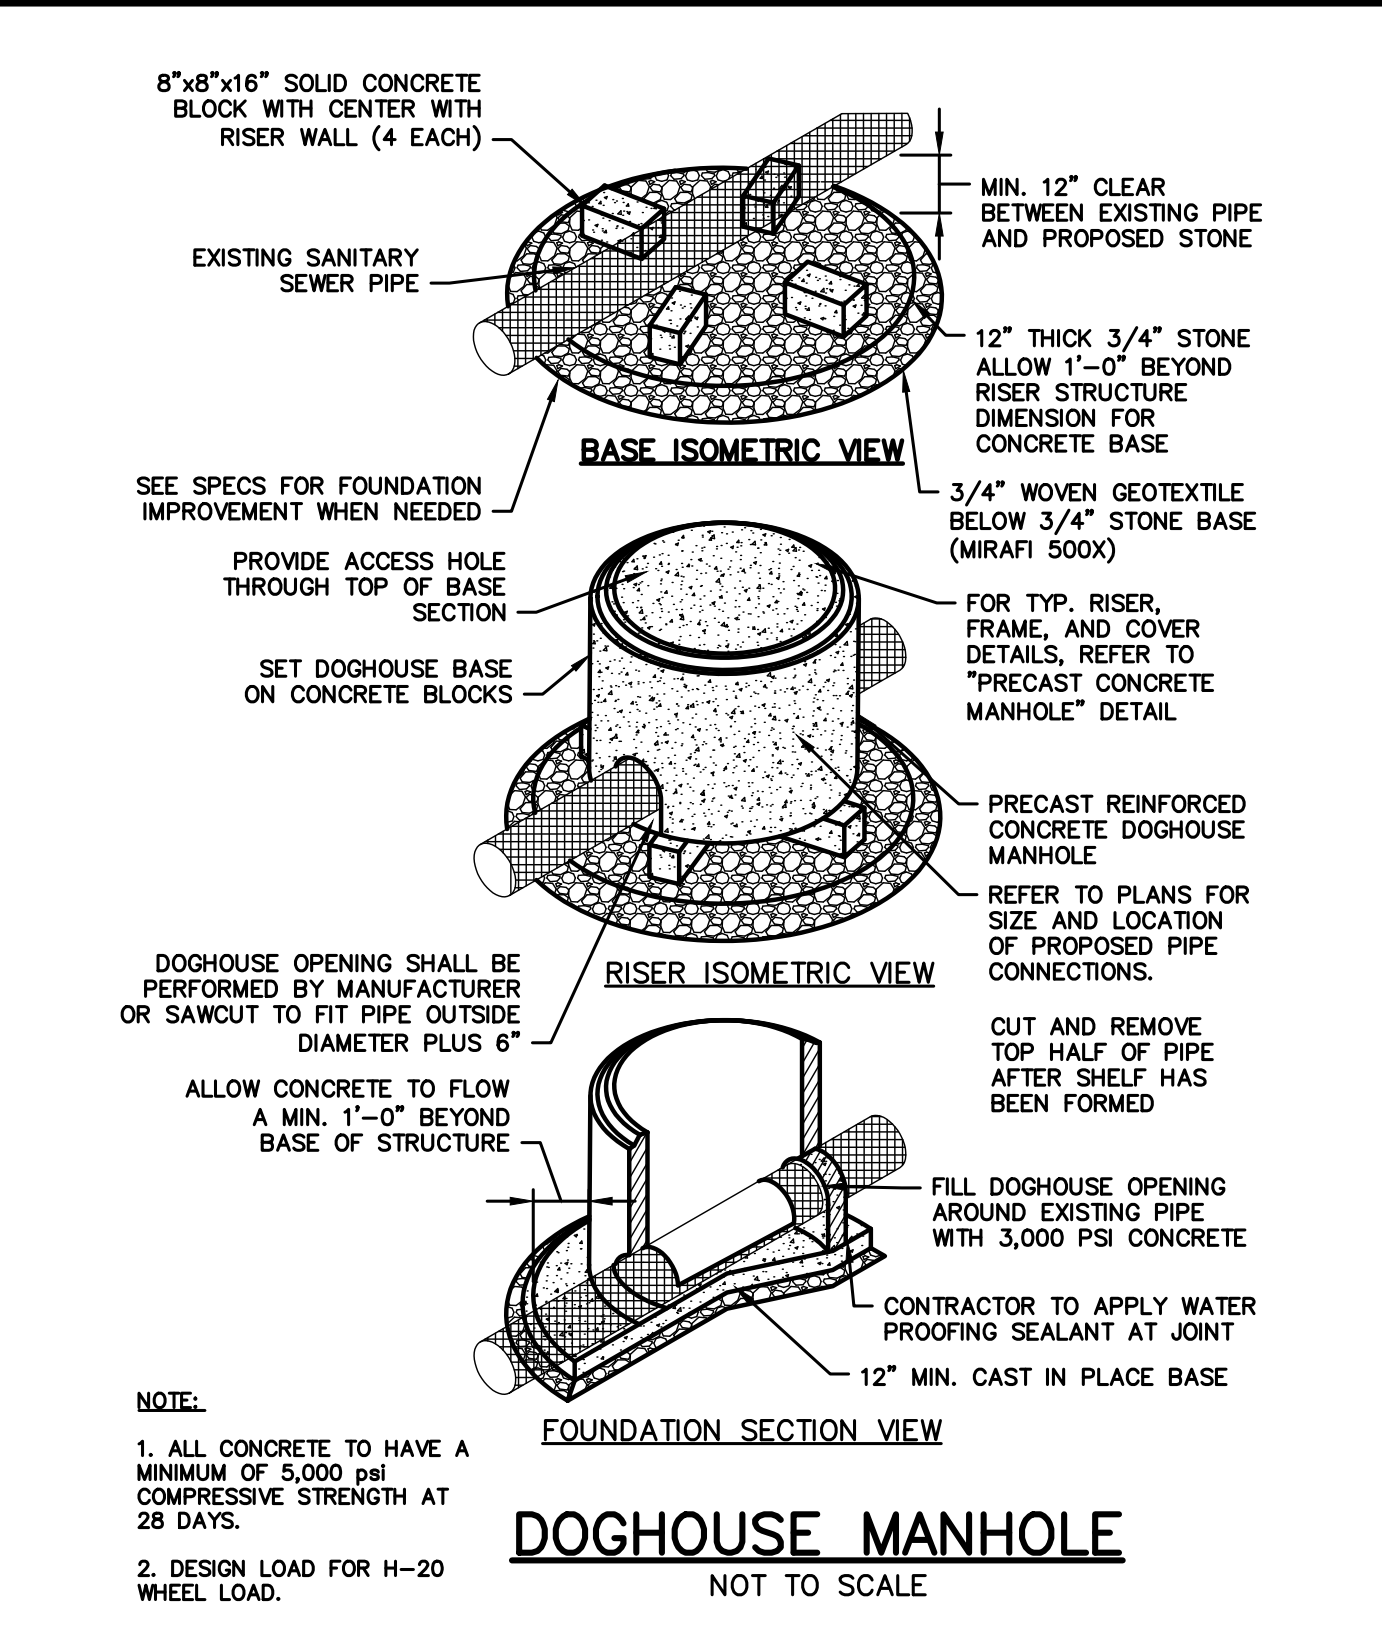


American Concrete Industries

1022 Minot Ave. Auburn, ME / 1717 Stillwater Ave. Veazie, ME
Tel: 207-784-1388 / Tel: 207-947-8334

Last Revised: 01/06
PG. XXX

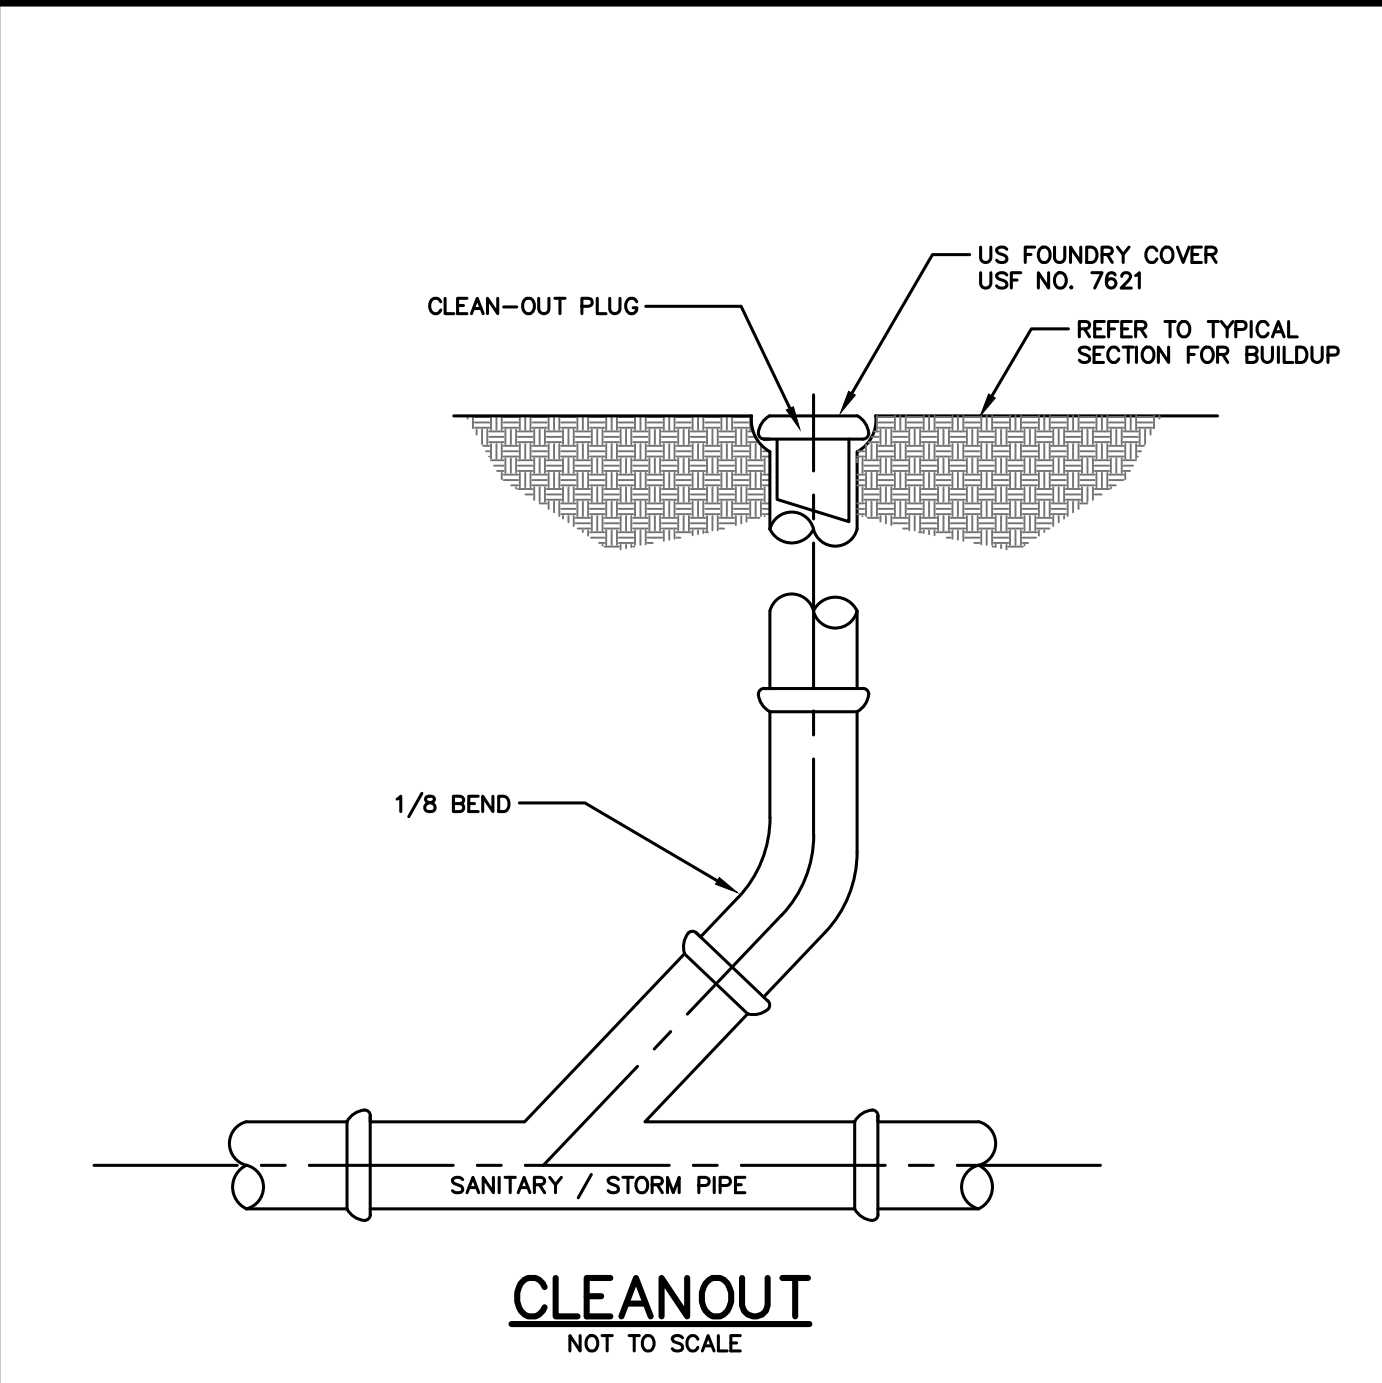

NOTE: THIS PLAN SET IS ISSUED FOR PERMITTING PURPOSES AND SHALL NOT BE USED FOR CONSTRUCTION.

ALTON M. PALMER III
No. 0231
LICENSED PROFESSIONAL ENGINEER
05/09/2016

C:\CAD WORKING\3018 - York Street\dwg\3018-DETAILS.dwg 5/9/2016 9:18 AM

Rev.	Date	Revision
3	05/09/16	RESPONSE TO CITY COMMENTS
2	03/10/16	RESPONSE TO CITY COMMENTS
1	11/13/15	RESPONSE TO CITY COMMENTS

SITE PLAN REVIEW	Date	By
Issued For	8/7/15	AMP

Design: CEH Draft: CG Date: JUNE 2015
Checked: AMP Scale: AS SHOWN Job No.: 3018
File Name: 3018-DETAILS.dwg

This plan shall not be modified without written permission from Gorrill-Palmer Consulting Engineers, Inc. (GPCEI). Any alterations, authorized or otherwise, shall be at the user's sole risk and without liability to GPCEI.

GP GORRILL PALMER

Relationships. Responsiveness. Results.
www.gorrillpalmer.com
207.772.2515

Drawing Name: **Details 3**

Project: **York Street - Mixed Use Development**
Portland, Maine

Client: **York Street, LLC**
36 Danforth Street, Portland, ME 04101

Drawing No. **C5.03**