



Copyright 2015 Opechee Construction Corporation  
Tuesday, July 28, 2015 1:32:07 PM

PLANTING SCHEDULE			
TREES			
Quantity	Latin Name	Common Name	Scheduled Size
2	Acer rubrum 'Karpick'	Karpick Red Maple	2-2.5" Cal.
3	Ginkgo biloba	Maidenhair Tree	2-2.5" Cal.
7	Zelkova serrata 'Musashino'	Musashino Columnar Zelkova	2-2.5" Cal.
SHRUBS			
Quantity	Latin Name	Common Name	Scheduled Size
3	Forsythia 'Northern Gold'	Northern Gold Forsythia	#5
18	Juniperus chinensis 'Mountbatten'	Mountbatten Juniper	7-8'
16	Juniperus virginiana	Eastern Red Cedar	7-8'
1	Pinus leucodermis 'Satellite'	Satellite Boshnian Pine	6-7' B&B
19	Taxus media 'Hicksii'	Hick's Yew	4-5' B&B
3	Viburnum dentatum 'Blue Muffin'	Blue Muffin Viburnum	5-6' B&B
PERENNIALS & GROUNDCOVERS			
Quantity	Latin Name	Common Name	Scheduled Size
22	Hosta 'Royal Standard'	Royal Standard Hosta	1 gal.
1	Miscanthus sinensis 'Purpurescens'	Maiden Grass	1 gal.
3	Panicum virgatum 'Shenandoah'	Shenandoah Switch Grass	#2
13	Rudbeckia fulgida 'Goldsturm'	Black Eyed Susan	2 qt.
10	Sedum 'Autumn Joy'	Autumn Joy Sedum	2 qt.

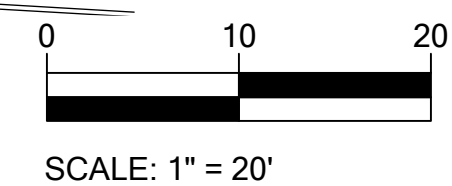

PLANTING PLAN PROVIDED BY:

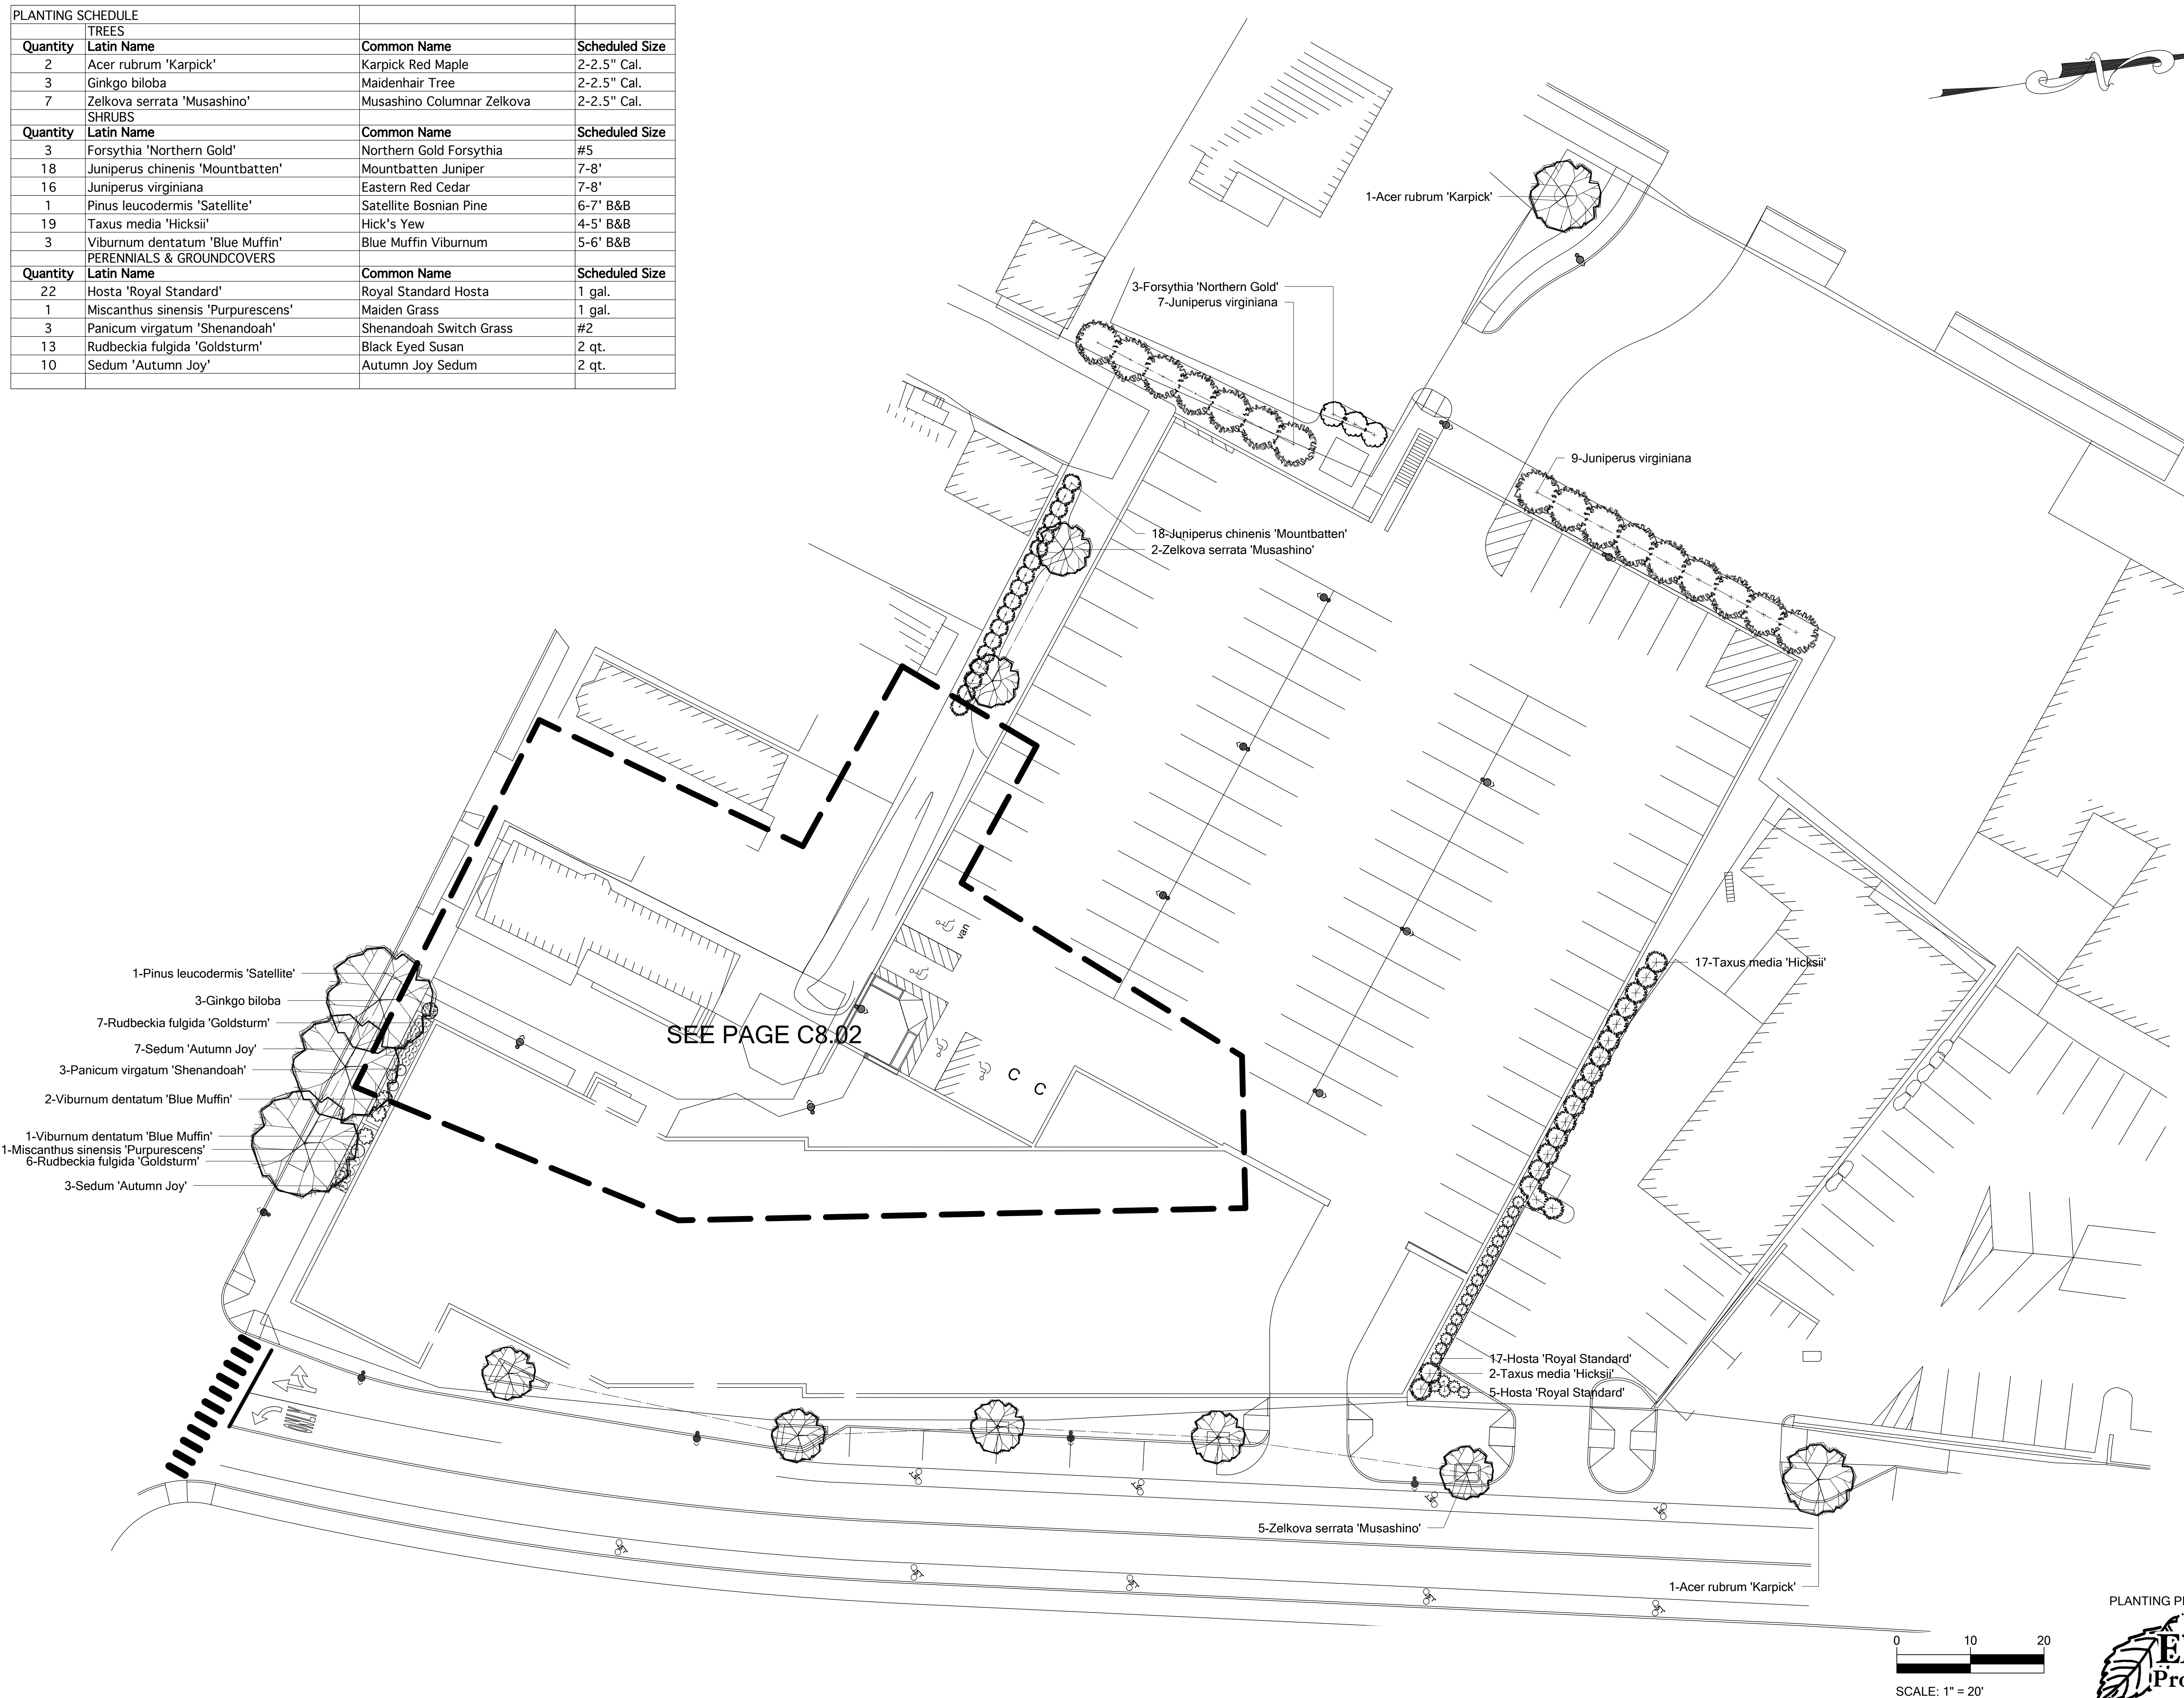

**Mixed Use Development**  
 York & High Street  
 Portland, Maine

REVISION:  
 11/16/15 - MUNICIPAL COMMENTS  
 02/16/16 - MUNICIPAL COMMENTS  
 03/10/16 - CONDITIONS OF APPROVAL

ISSUED:  
 08/14/15 - SITE PLAN REVIEW  
 11/17/15 - SITE PLAN RESUBMISSION  
 03/11/16 - FINAL PLAN RESUBMISSION

project architect: KS  
 drawn by: KS

LANDSCAPE PLAN  
 COMMERCIAL

sheet number:  
**C7.03**