



2 FIFTH FLOOR PLAN
1/16" = 1'-0"

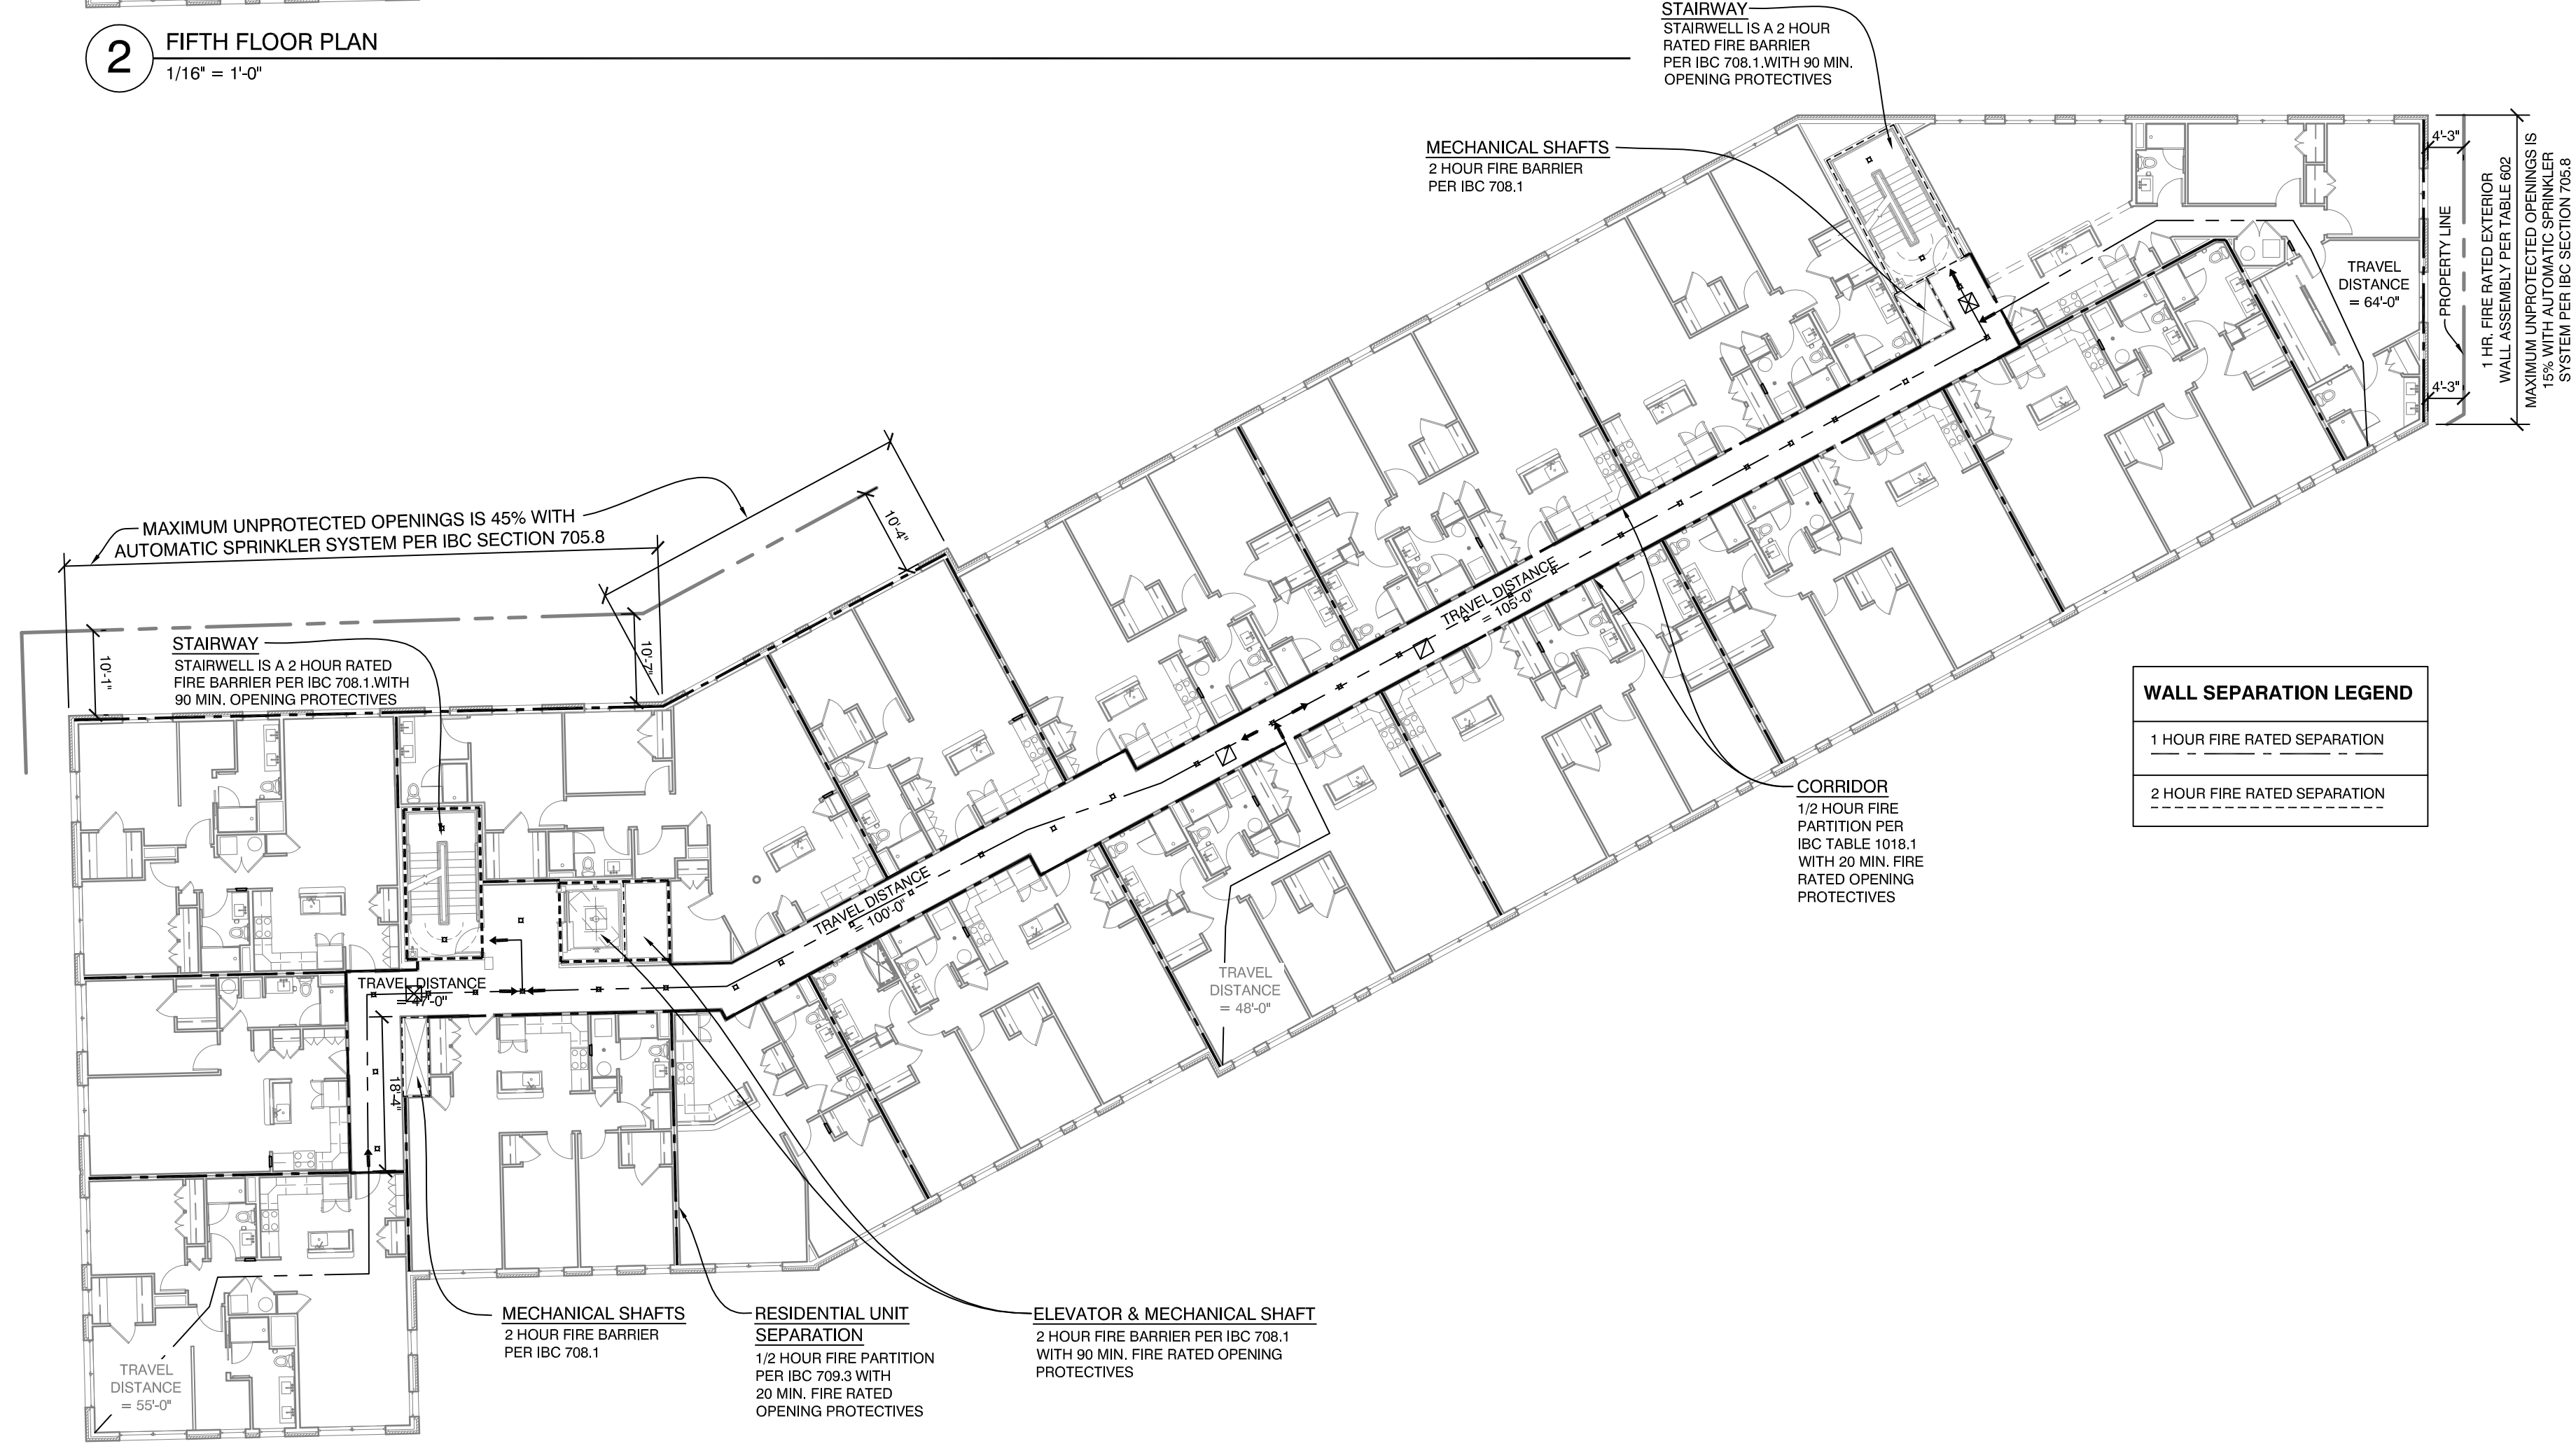

1 THIRD & FOURTH FLOOR PLAN
1/16" = 1'-0"

WALL SEPARATION LEGEND	
---	1 HOUR FIRE RATED SEPARATION
----	2 HOUR FIRE RATED SEPARATION

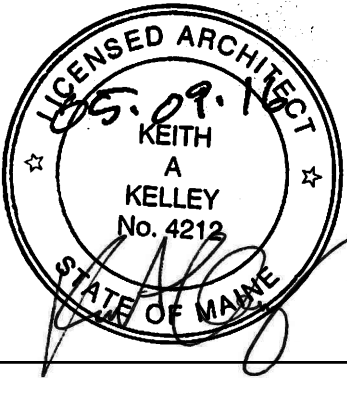

Mixed Use Development
York & High Street
Portland, Maine

REVISION:

ISSUED: 05-09-16 FOR BUILDING PERMIT

project architect: KAK
drawn by: JJD

LIFE SAFETY
BLDG 3RD-5TH
FLOOR PLAN

sheet number:
LS1.03