
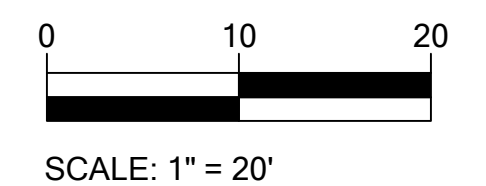


Tuesday, July 28, 2015 1:32:07 PM
 © Copyright 2015 Opechee Construction Corporation

PLANTING SCHEDULE			
TREES			
Quantity	Latin Name	Common Name	Scheduled Size
1	Acer saccharum 'Green Mountain'	Green Mountain Sugar Maple	2-2.5" Cal.
4	Betula nigra 'Heritage'	Heritage River Birch	2-2.5" C.
3	Ginkgo biloba	Maidenhair Tree	2-2.5" Cal.
10	Zelkova serrata 'Green Vase'	Green Vase Zelkova (R)	2-2.5" Cal.
SHRUBS			
Quantity	Latin Name	Common Name	Scheduled Size
6	Forsythia 'Northern Gold'	Northern Gold Forsythia	#5
9	Juniperus 'Blue Point'	Blue Point Juniper	7-8'
19	Taxus media 'Hicksii'	Hick's Yew	4-5' B&B
PERENNIALS & GROUNDCOVERS			
Quantity	Latin Name	Common Name	Scheduled Size
31	Hosta 'Royal Standard'	Royal Standard Hosta	1 gal.
10	Iris sibirica 'Caesar's Brother'	Caesar's Brother Iris	2 qt.
5	Miscanthus sinensis 'Purpureus'	Maiden Grass	1 gal.

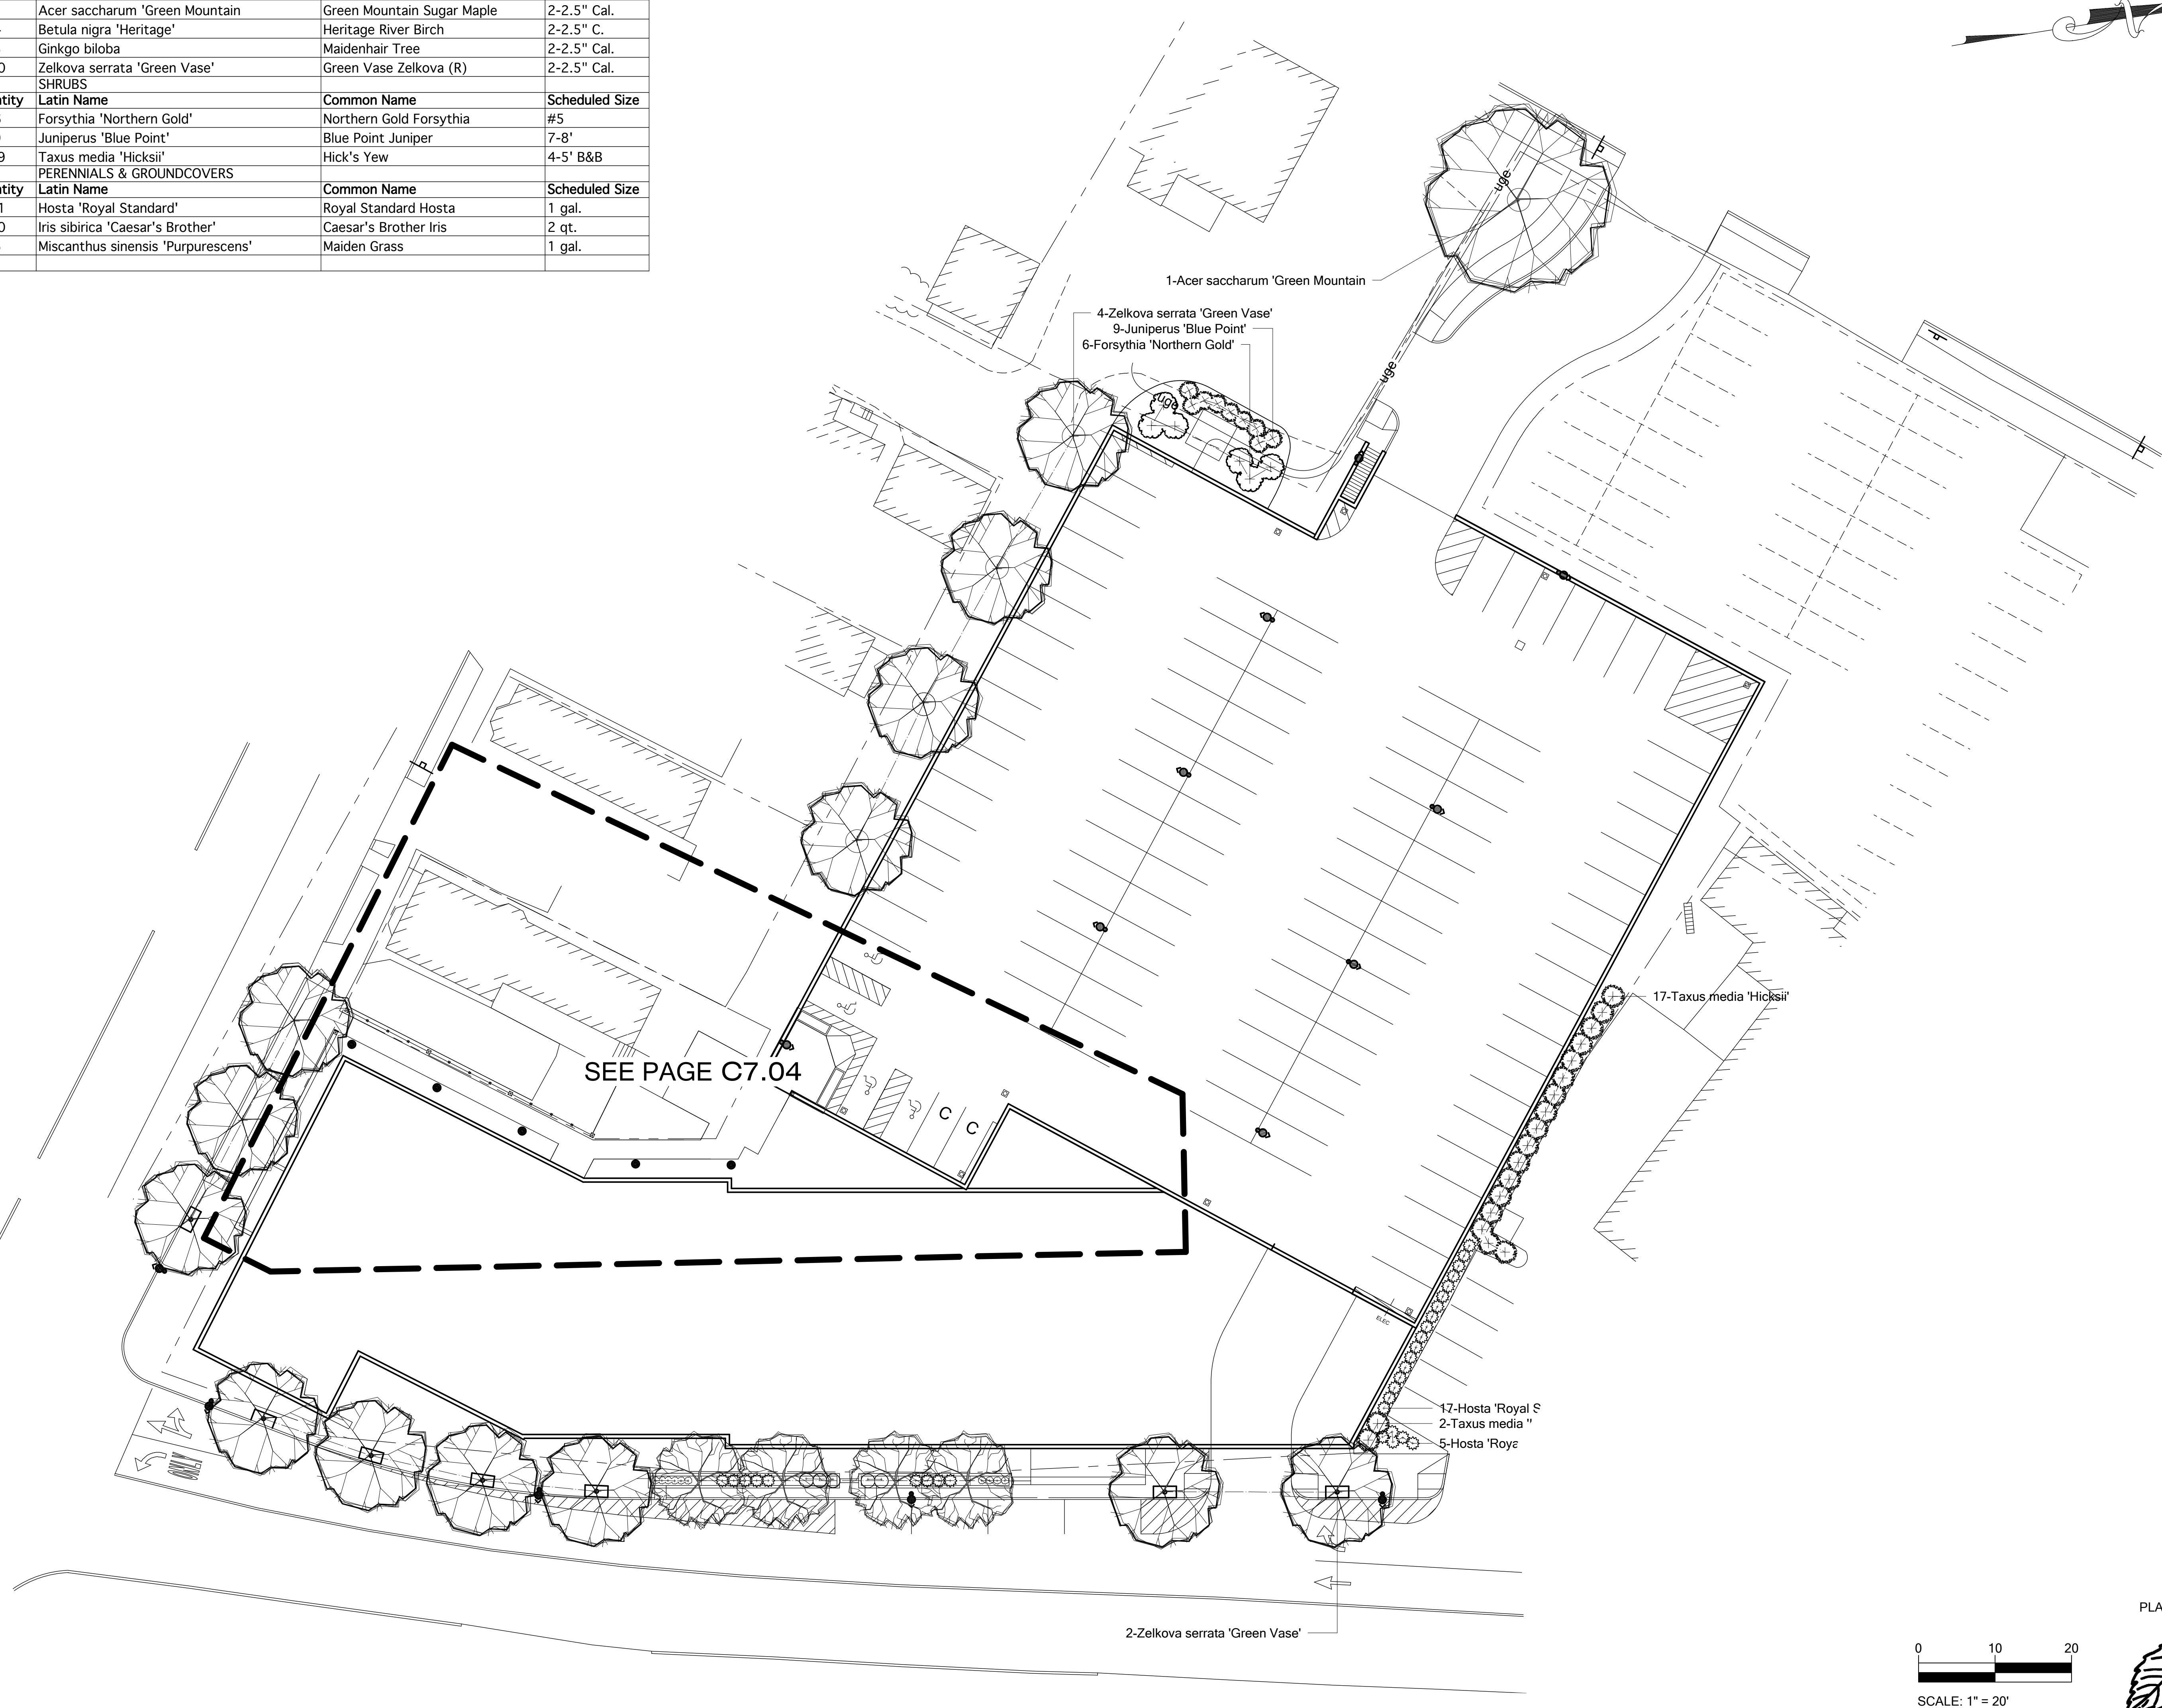

PLANTING PLAN PROVIDED BY:

REVISION:

ISSUED: 8-14-15
 SITE PLAN REVIEW

project architect: KS
 drawn by: KS

LANDSCAPE PLAN
 COMMERCIAL

sheet number:
C7.03