




2 BUILDING SIGHT-LINE SECTION
1/16" = 1'-0"

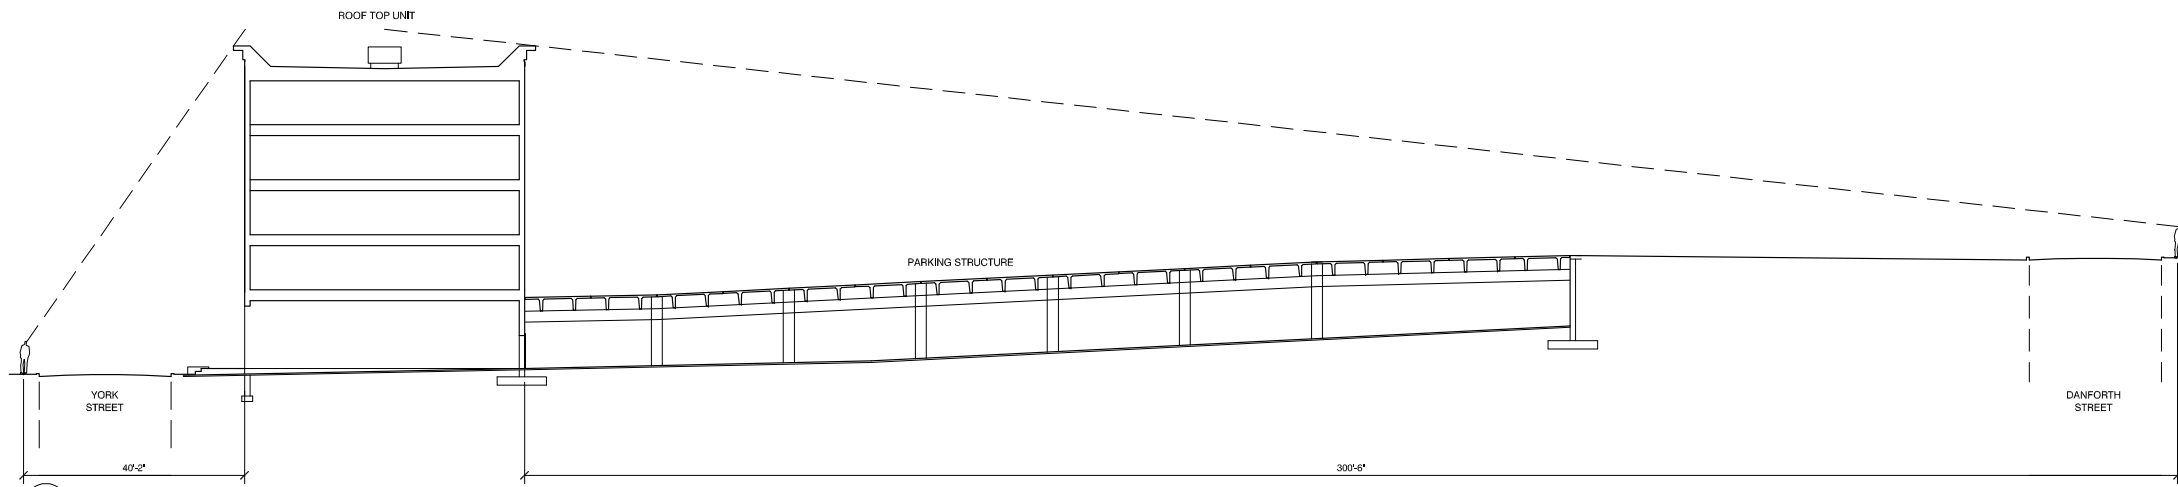

3 BUILDING SIGHT-LINE SECTION
1/16" = 1'-0"

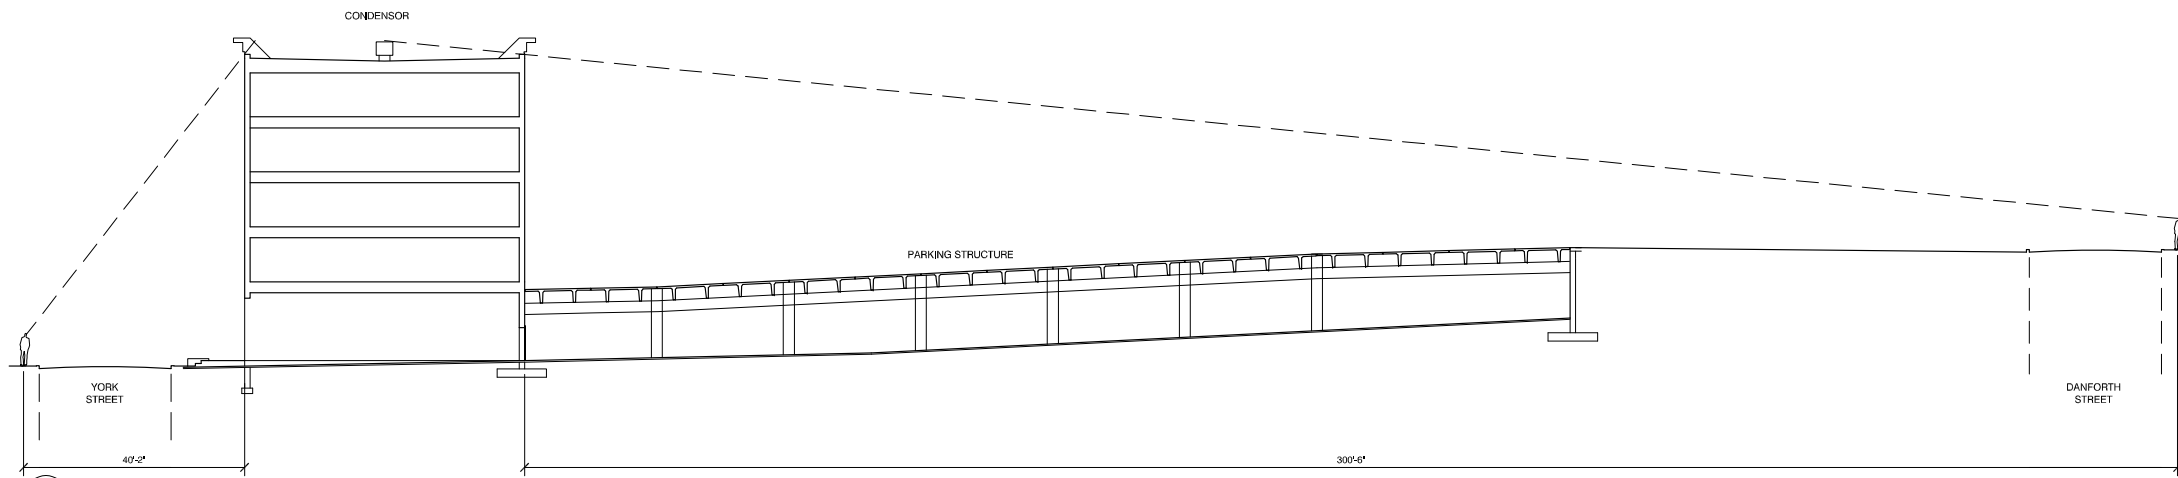

4 BUILDING SIGHT-LINE SECTION
1/16" = 1'-0"

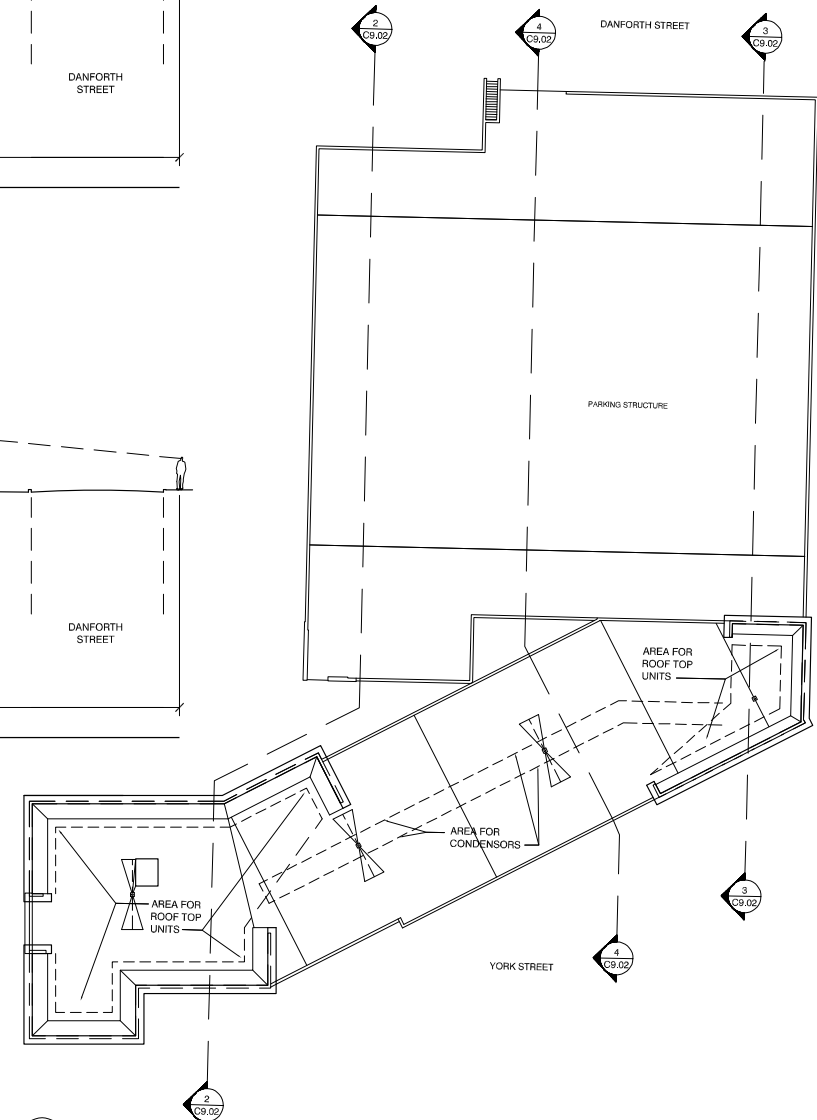

1 ROOF PLAN
1/32" = 1'-0"

Mixed Use Development

York & High Street
Portland, Maine

REVISION:

ISSUED:
08-14-15 SITE PLAN REVIEW

project architect: KK
drawn by: DQ

BUILDING SECTION & ROOF PLAN

sheet number:
C9.02