




CWS Architects

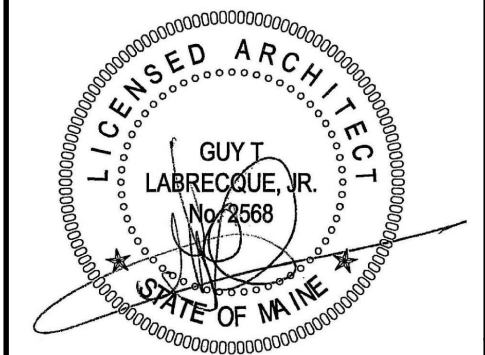

OWNER / DEVELOPER
GLOBAL CONTENT PARTNERS
30 DANFORTH STREET
PORTLAND, MAINE 04101


PROJECT TITLE
INTERIOR FIT-UP FOR GLOBAL STUDIOS
54 DANFORTH STREET
PORTLAND, MAINE 04101

DRAWING TITLE
FLOOR PLAN
CWS PROJ. NO.: 13424

REVISION DESCRIPTION	DATE

DRAWING NUMBER
A1.10

SCALE: 1/8" = 1'-0"
DATE: 02/13/2015

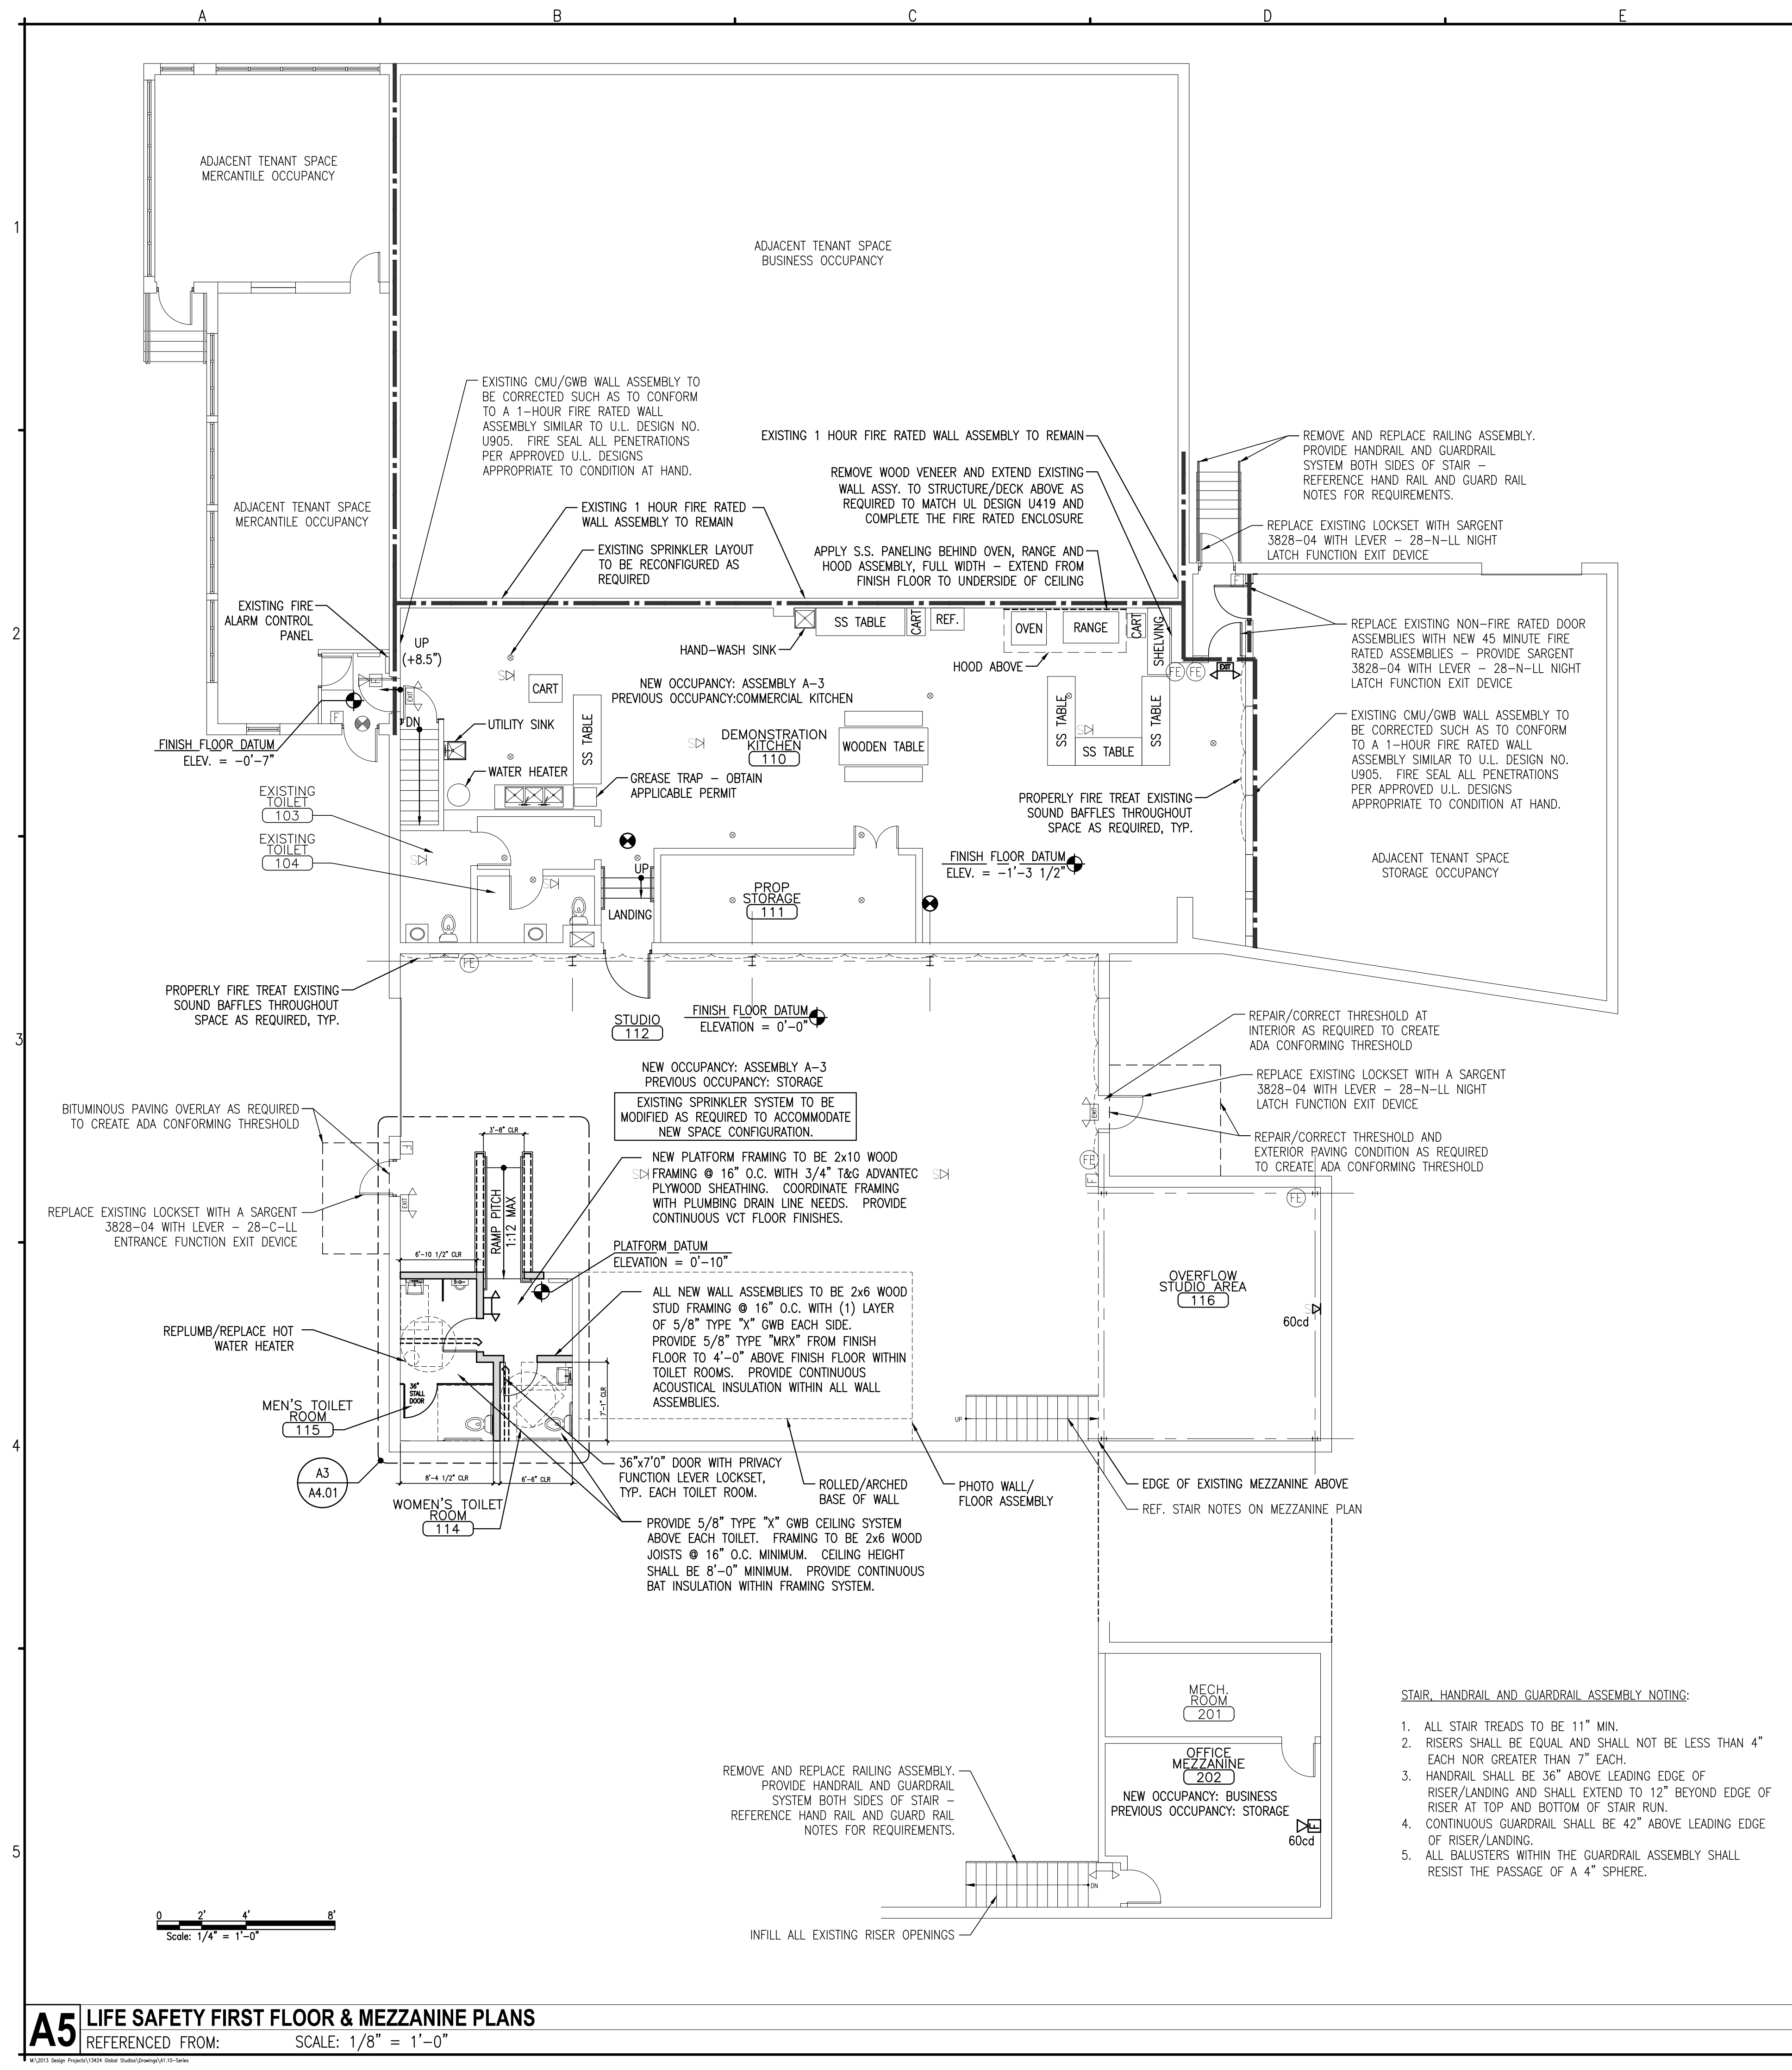

F3 NOT USED
REFERENCED FROM: SCALE: N/A

F5 NOT USED
REFERENCED FROM: SCALE: N/A

A5 LIFE SAFETY FIRST FLOOR & MEZZANINE PLANS
REFERENCED FROM: SCALE: 1/8" = 1'-0"