


A5 LIFE SAFETY FIRST FLOOR & MEZZANINE PLANS
 REFERENCED FROM: SCALE: 1/8" = 1'-0"

- FIRE SUPPRESSION:**
 EXISTING FIRE SUPPRESSION SPRINKLER SYSTEM LAYOUT TO BE RECONFIGURED TO ACCOMMODATE NEW SPACE LAYOUT AS REQUIRED. SPRINKLER SYSTEM ENGINEER DESIGN DRAWINGS WILL BE SUBMITTED TO STATE FIRE MARSHAL FOR APPROVAL.
- TRAVEL DISTANCES:**
 ● TRAVEL DISTANCE TO EXIT
 X'-X"
- WALL LEGEND:**
 ■ 1 HR FIRE RATED WALL ASSY. - REFERENCE PLAN FOR MORE INFORMATION
 □ NEW WALL
- SYMBOLS LEGEND:**
- ⊙ EXIT SIGN, EXISTING - ARROW DENOTES EXIT SIGN TO BE PROVIDED WITH DIRECTIONAL ARROW
 - ⊙ EXIT SIGN, NEW - ARROW DENOTES EXIT SIGN TO BE PROVIDED WITH DIRECTIONAL ARROW
 - ⊙ FIRE EXTINGUISHER, EXISTING
 - ⊙ HORN/STROBE DEVICE, EXISTING
 - ⊙ STROBE DEVICE, NEW
 - ⊙ PULL STATION, EXISTING
 - ⊙ STROBE DEVICE, EXISTING
 - ⊙ BATTERY OPERATED EMERGENCY LIGHT, EXISTING
 - ⊙ BATTERY OPERATED EMERGENCY LIGHT / EXIT SIGN, EXISTING
 - ⊙ SPRINKLER HEAD, EXISTING
 - ⊙ SMOKE DETECTOR, EXISTING

F3 NOTES AND SYMBOLS LEGEND
 REFERENCED FROM: SCALE: N/A

- STAIR, HANDRAIL AND GUARDRAIL ASSEMBLY NOTING:**
1. ALL STAIR TREADS TO BE 11" MIN.
 2. RISERS SHALL BE EQUAL AND SHALL NOT BE LESS THAN 4" EACH NOR GREATER THAN 7" EACH.
 3. HANDRAIL SHALL BE 36" ABOVE LEADING EDGE OF RISER/LANDING AND SHALL EXTEND TO 12" BEYOND EDGE OF RISER AT TOP AND BOTTOM OF STAIR RUN.
 4. CONTINUOUS GUARDRAIL SHALL BE 42" ABOVE LEADING EDGE OF RISER/LANDING.
 5. ALL BALUSTERS WITHIN THE GUARDRAIL ASSEMBLY SHALL RESIST THE PASSAGE OF A 4" SPHERE.

F5 NOT USED
 REFERENCED FROM: SCALE: N/A

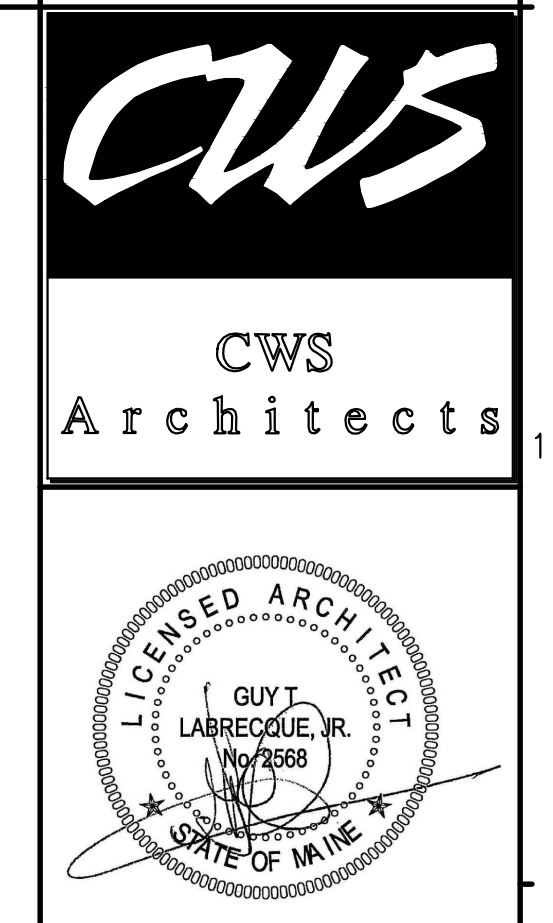

OWNER / DEVELOPER
GLOBAL CONTENT PARTNERS
 30 DANFORTH STREET
 PORTLAND, MAINE 04101

PROJECT TITLE
INTERIOR FIT-UP FOR GLOBAL STUDIOS
 54 DANFORTH STREET
 PORTLAND, MAINE 04101

DRAWING TITLE
LIFE SAFETY FLOOR PLANS
 CWS PROJ. NO.: 13424

REVISION DESCRIPTION	DATE

DRAWING NUMBER
LS1.01

SCALE: 1/8" = 1'-0"
 DATE: 02/13/2015